



STATION ROAD

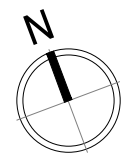

DRAWINGS APPROVED UNDER APPLICATION REFERENCE: A/2023/0034/NMA

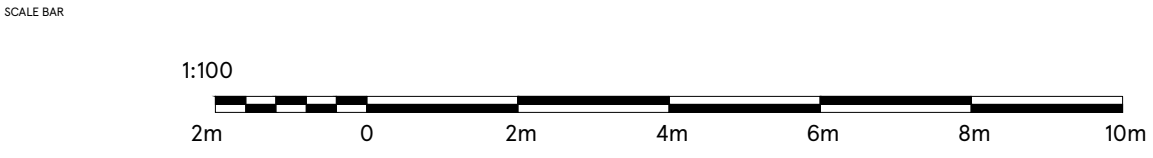

DRAWING NO 02_GARS_02E	DATE 15.12.2023	STORE TYPE EXPRESS	<p>TESCO FEASIBILITY PLANNING STORE PLANNING DEPARTMENT PROPERTY SERVICES HIGHWOODS BUILDING, KESTRAL WAY WELWYN GARDEN CITY, HERTFORDSHIRE, AL7 1GB UK TELEPHONE : 01707 395150</p> <p><small>THE COPYRIGHT AND ALL OTHER RIGHTS IN AND RELATING TO THIS PUBLICATION BELONG TO AND ARE THE SOLE PROPERTY OF TESCO STORES LIMITED. ALL RIGHTS ARE RESERVED. NEITHER THE WHOLE NOR ANY PART OF THIS PUBLICATION MAY BE REPRODUCED OR TRANSMITTED IN ANY FORM OR BY ANY ELECTRONIC OR MECHANICAL MEANS INCLUDING PHOTOCOPIING AND RECORDING OR FROM ANY RETRIEVAL SYSTEM WITHOUT THE PRIOR WRITTEN LICENCE FROM THE OWNER. © 1997 TESCO STORES LIMITED</small></p>
SCALE 1:200@A3	CHECKED BY DEEKSHA	STORE NAME GARSWOOD	
DRAWN BY PUNITH K N	CONTENT EXISTING SITE PLAN_ADV		