



Ground Floor Plan 1:100

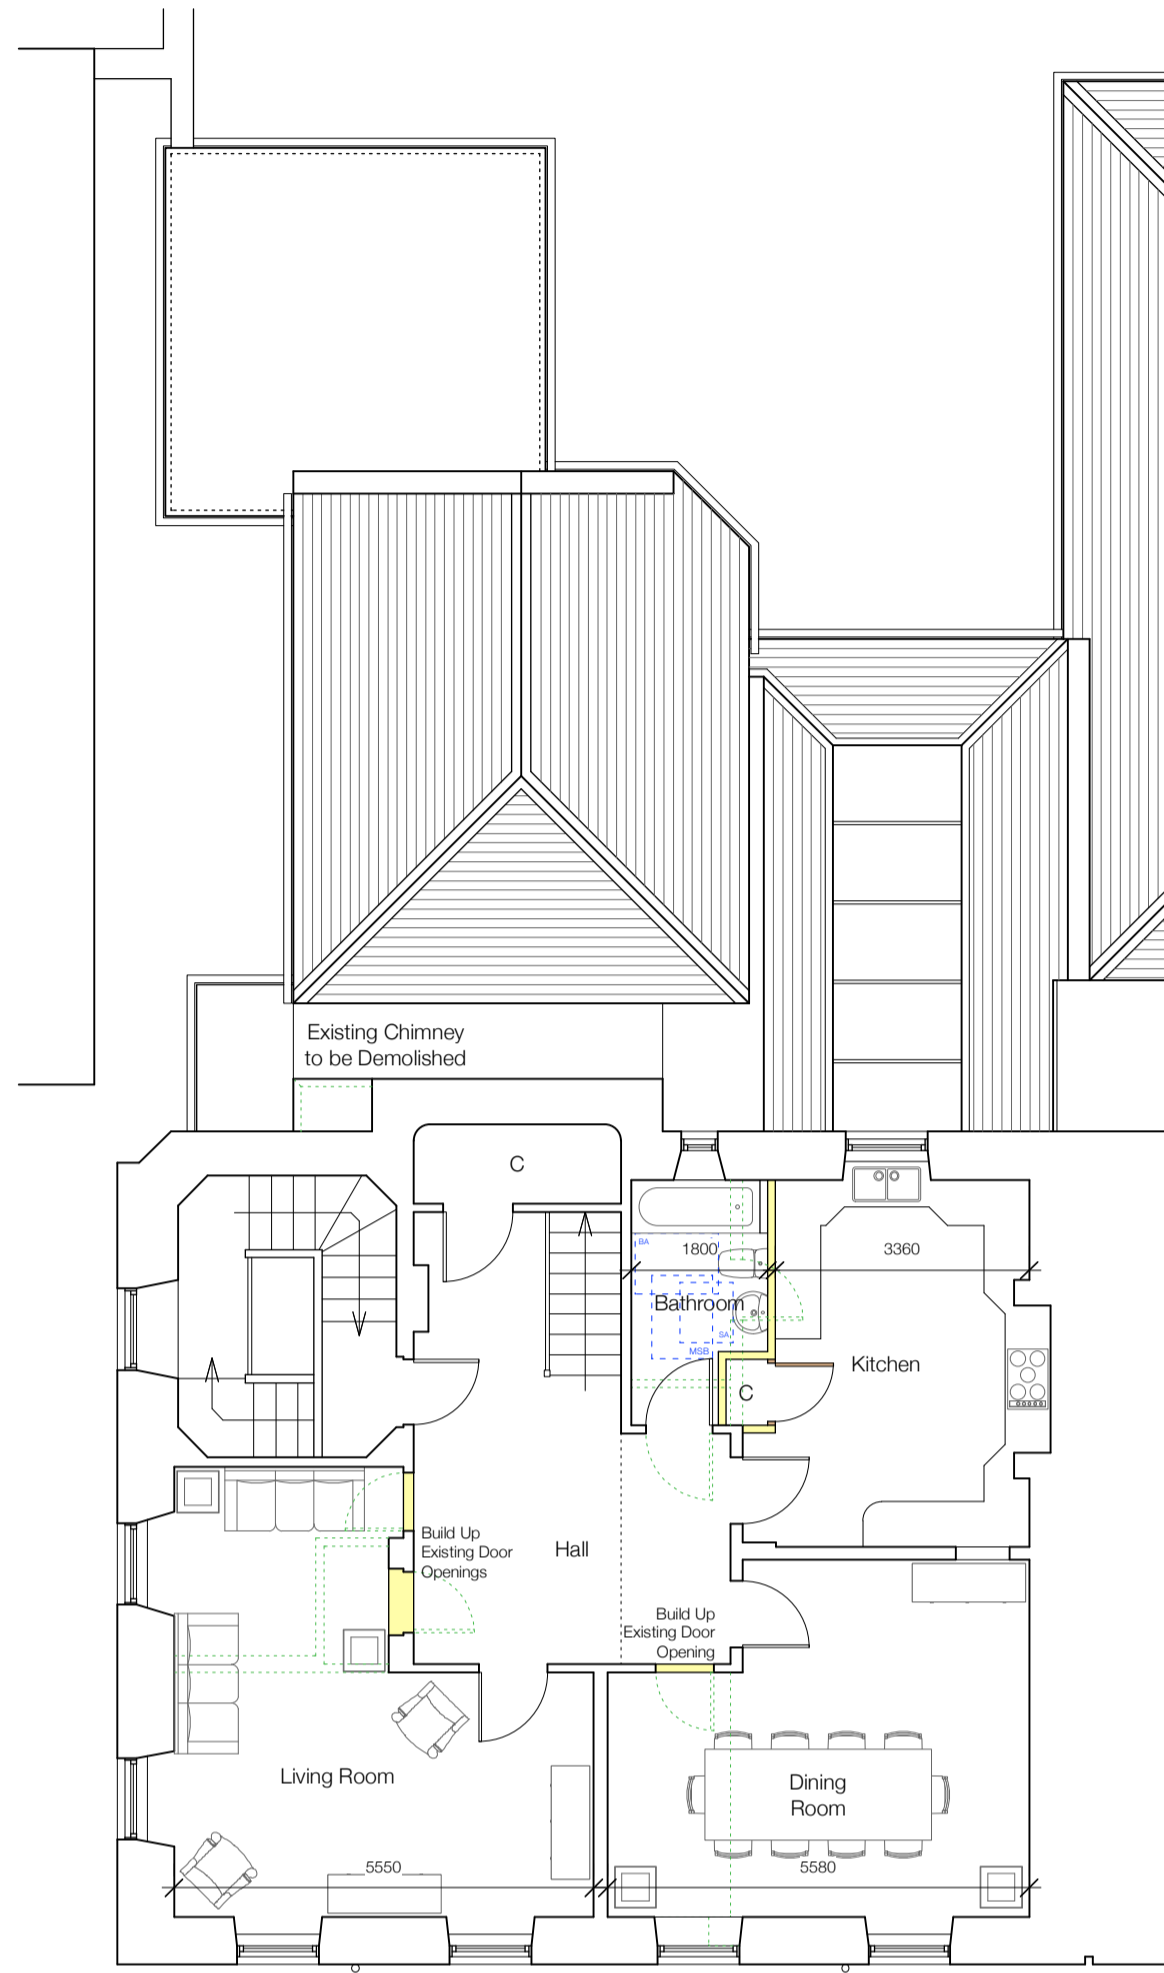


First Floor Plan 1:100

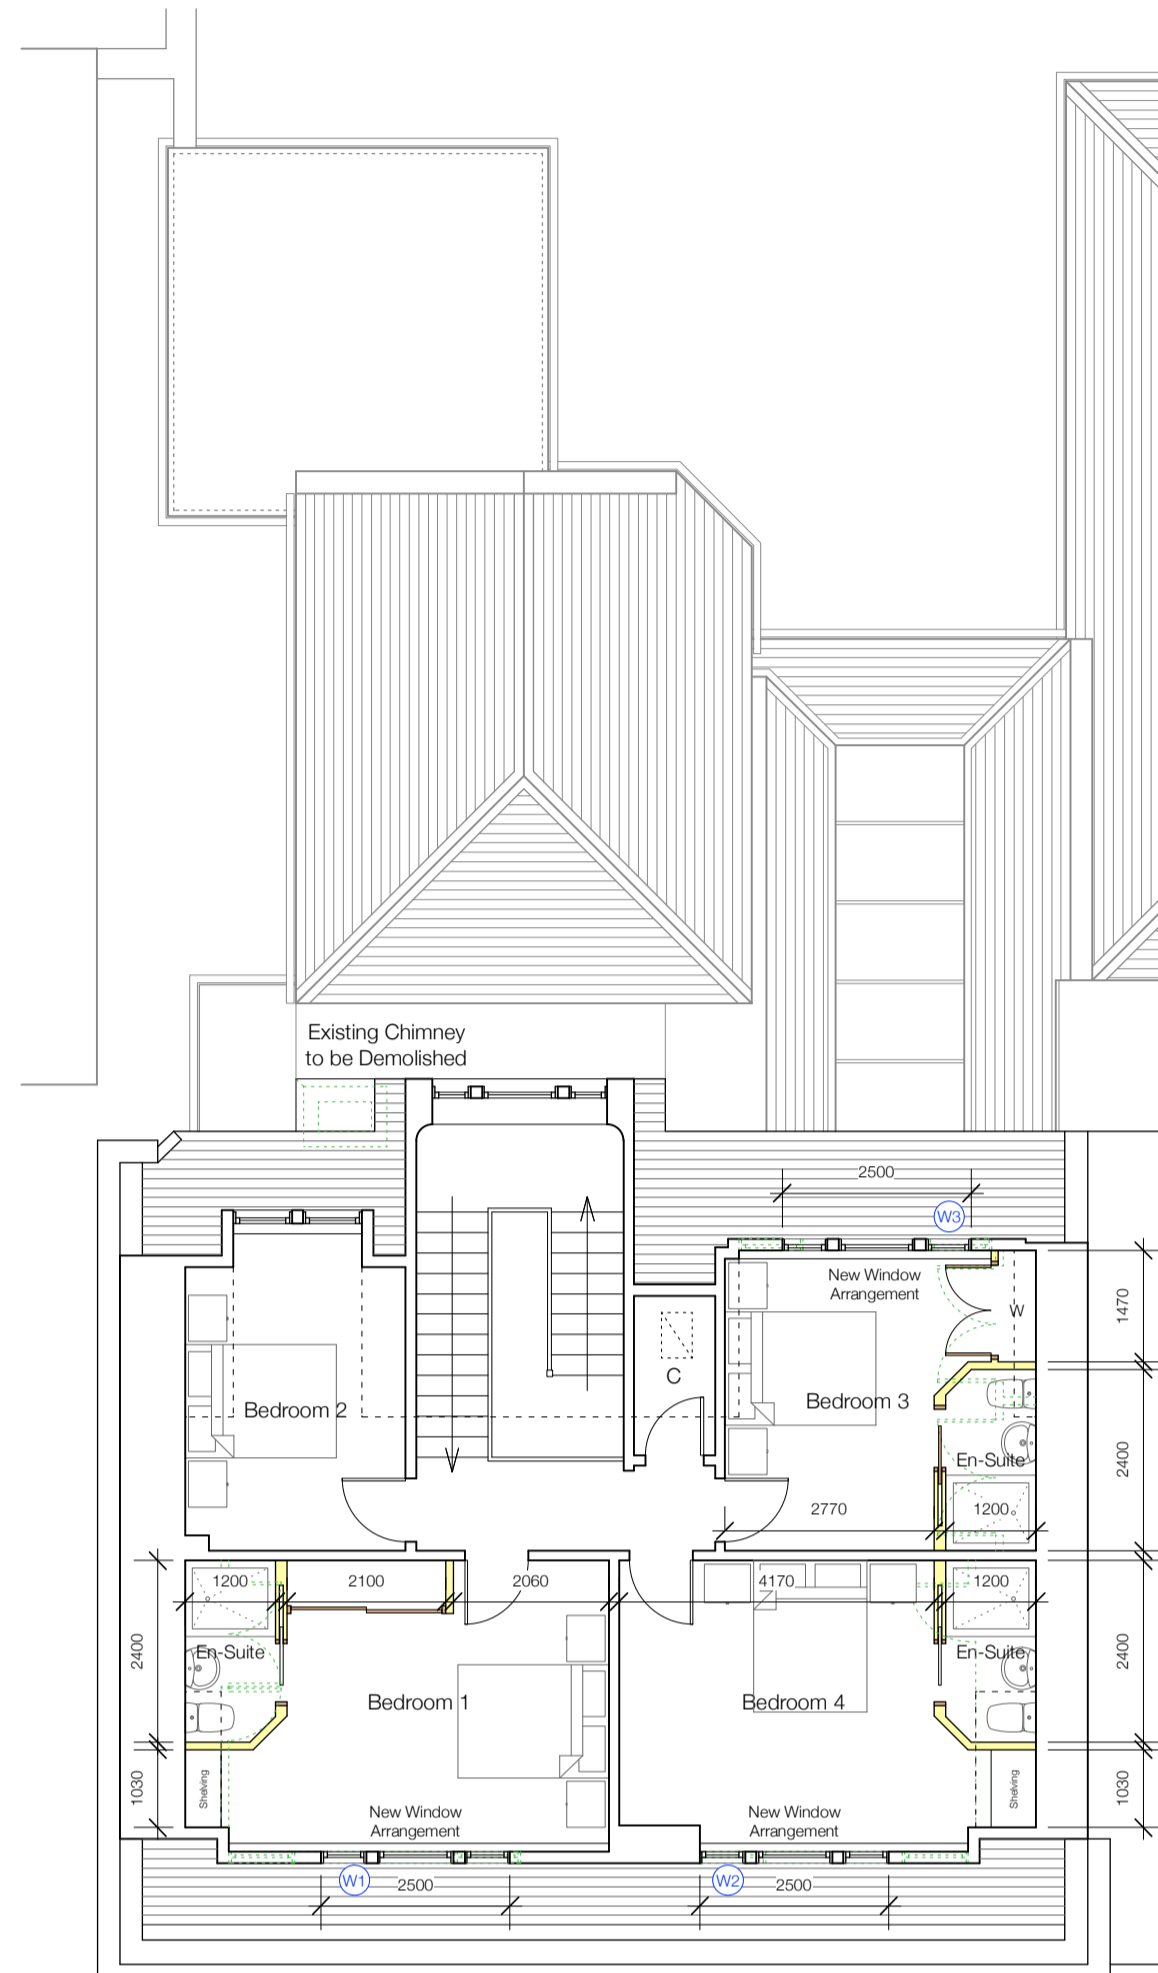

Second Floor Plan 1:100



Section 1:100

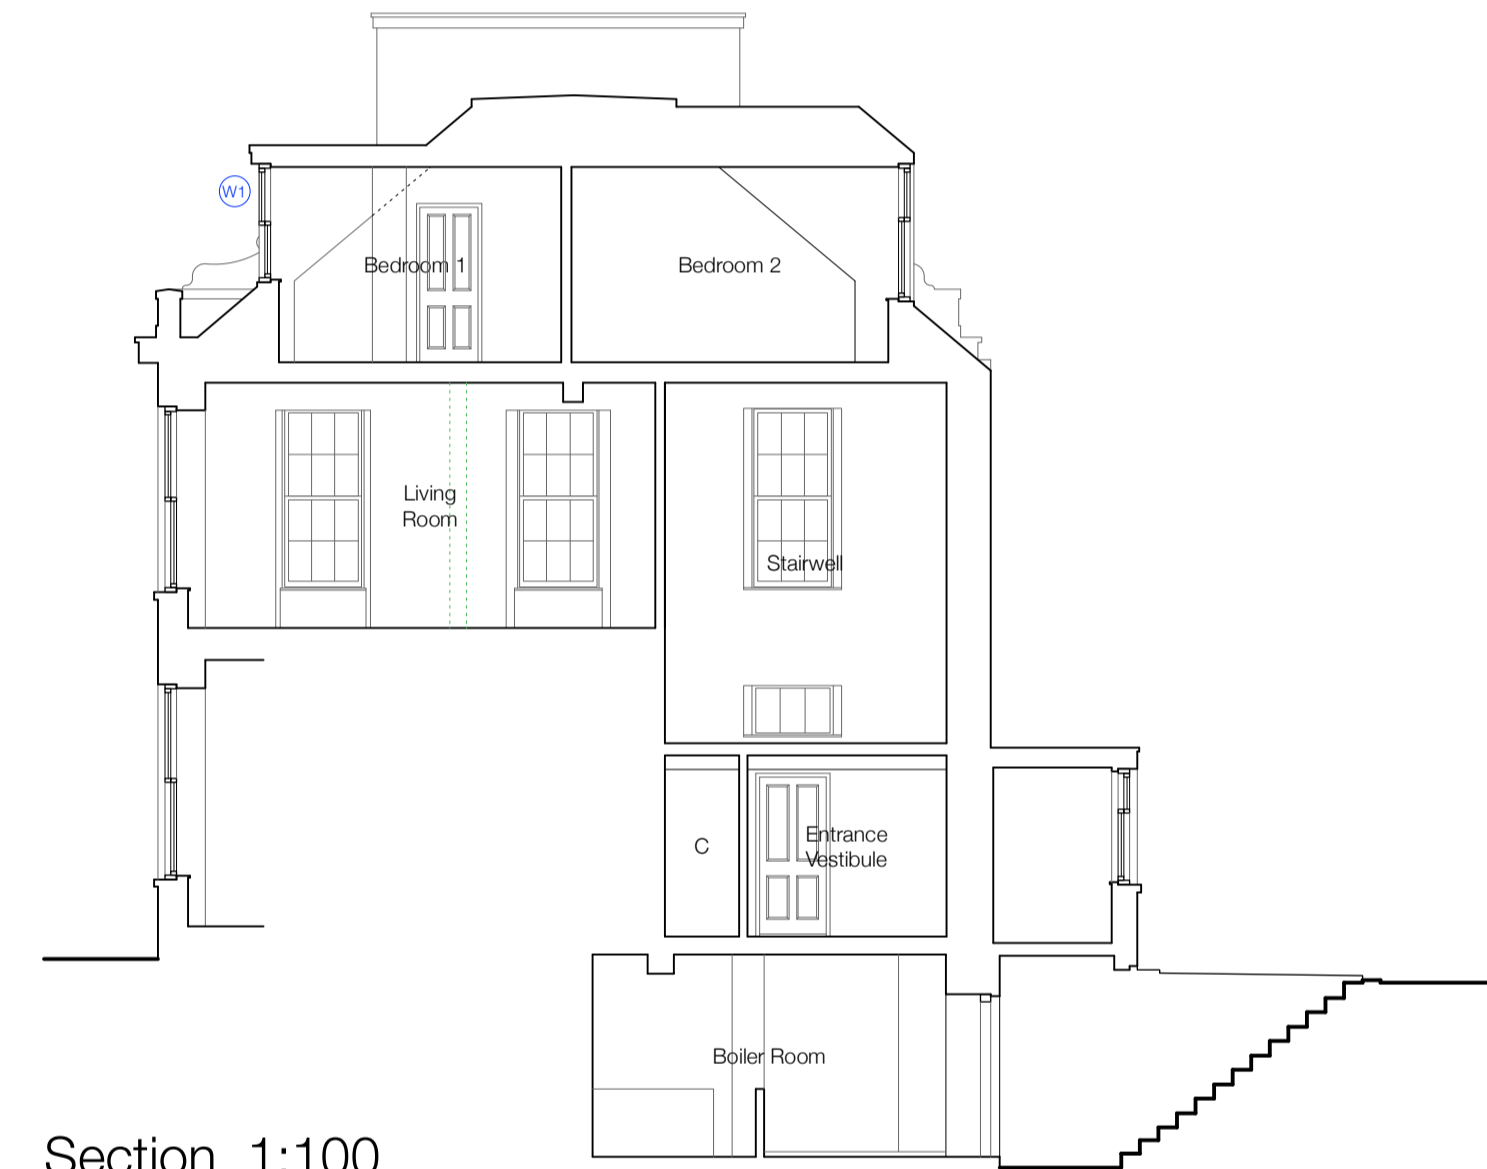

Section 1:100



South-East Elevation 1:100



North-East Elevation 1:100



North-West Elevation 1:100

No	Revisions	Date	Initials
C	Proposed Finishes Further Expanded	05.01.24	RG
B	Further Design Amendments	26.01.23	RG
A	Design Amendments	07.11.22	RG

**MANTELL
RITCHIE**

Chartered Architects

27A High Street, BANFF,
AB45 1AN
Tel:- 01261 812267
Email:- admin@mantellritchie.co.uk
www.mantellritchie.com

Copyright of Mantell Ritchie, Chartered Architect.

project
**The Flat, 2 The Square,
HUNTLY.**
Proposed Alterations
for
Duncan Taylor Whisky

content
Plans, Elevations & Sections

scales	size	date
1:100	A1	31.10.22
drawn by		
RG		

ref **22110** **01C**