


All dimensions to be checked on site and the Architects notified of any discrepancies prior to commencement of work.
All materials and workmanship to relevant British Standards Codes of practice and manufacturers recommendations.

This drawing is copyright

DO NOT SCALE FROM THIS DRAWING


Revision	Date	Description	Initials
----------	------	-------------	----------

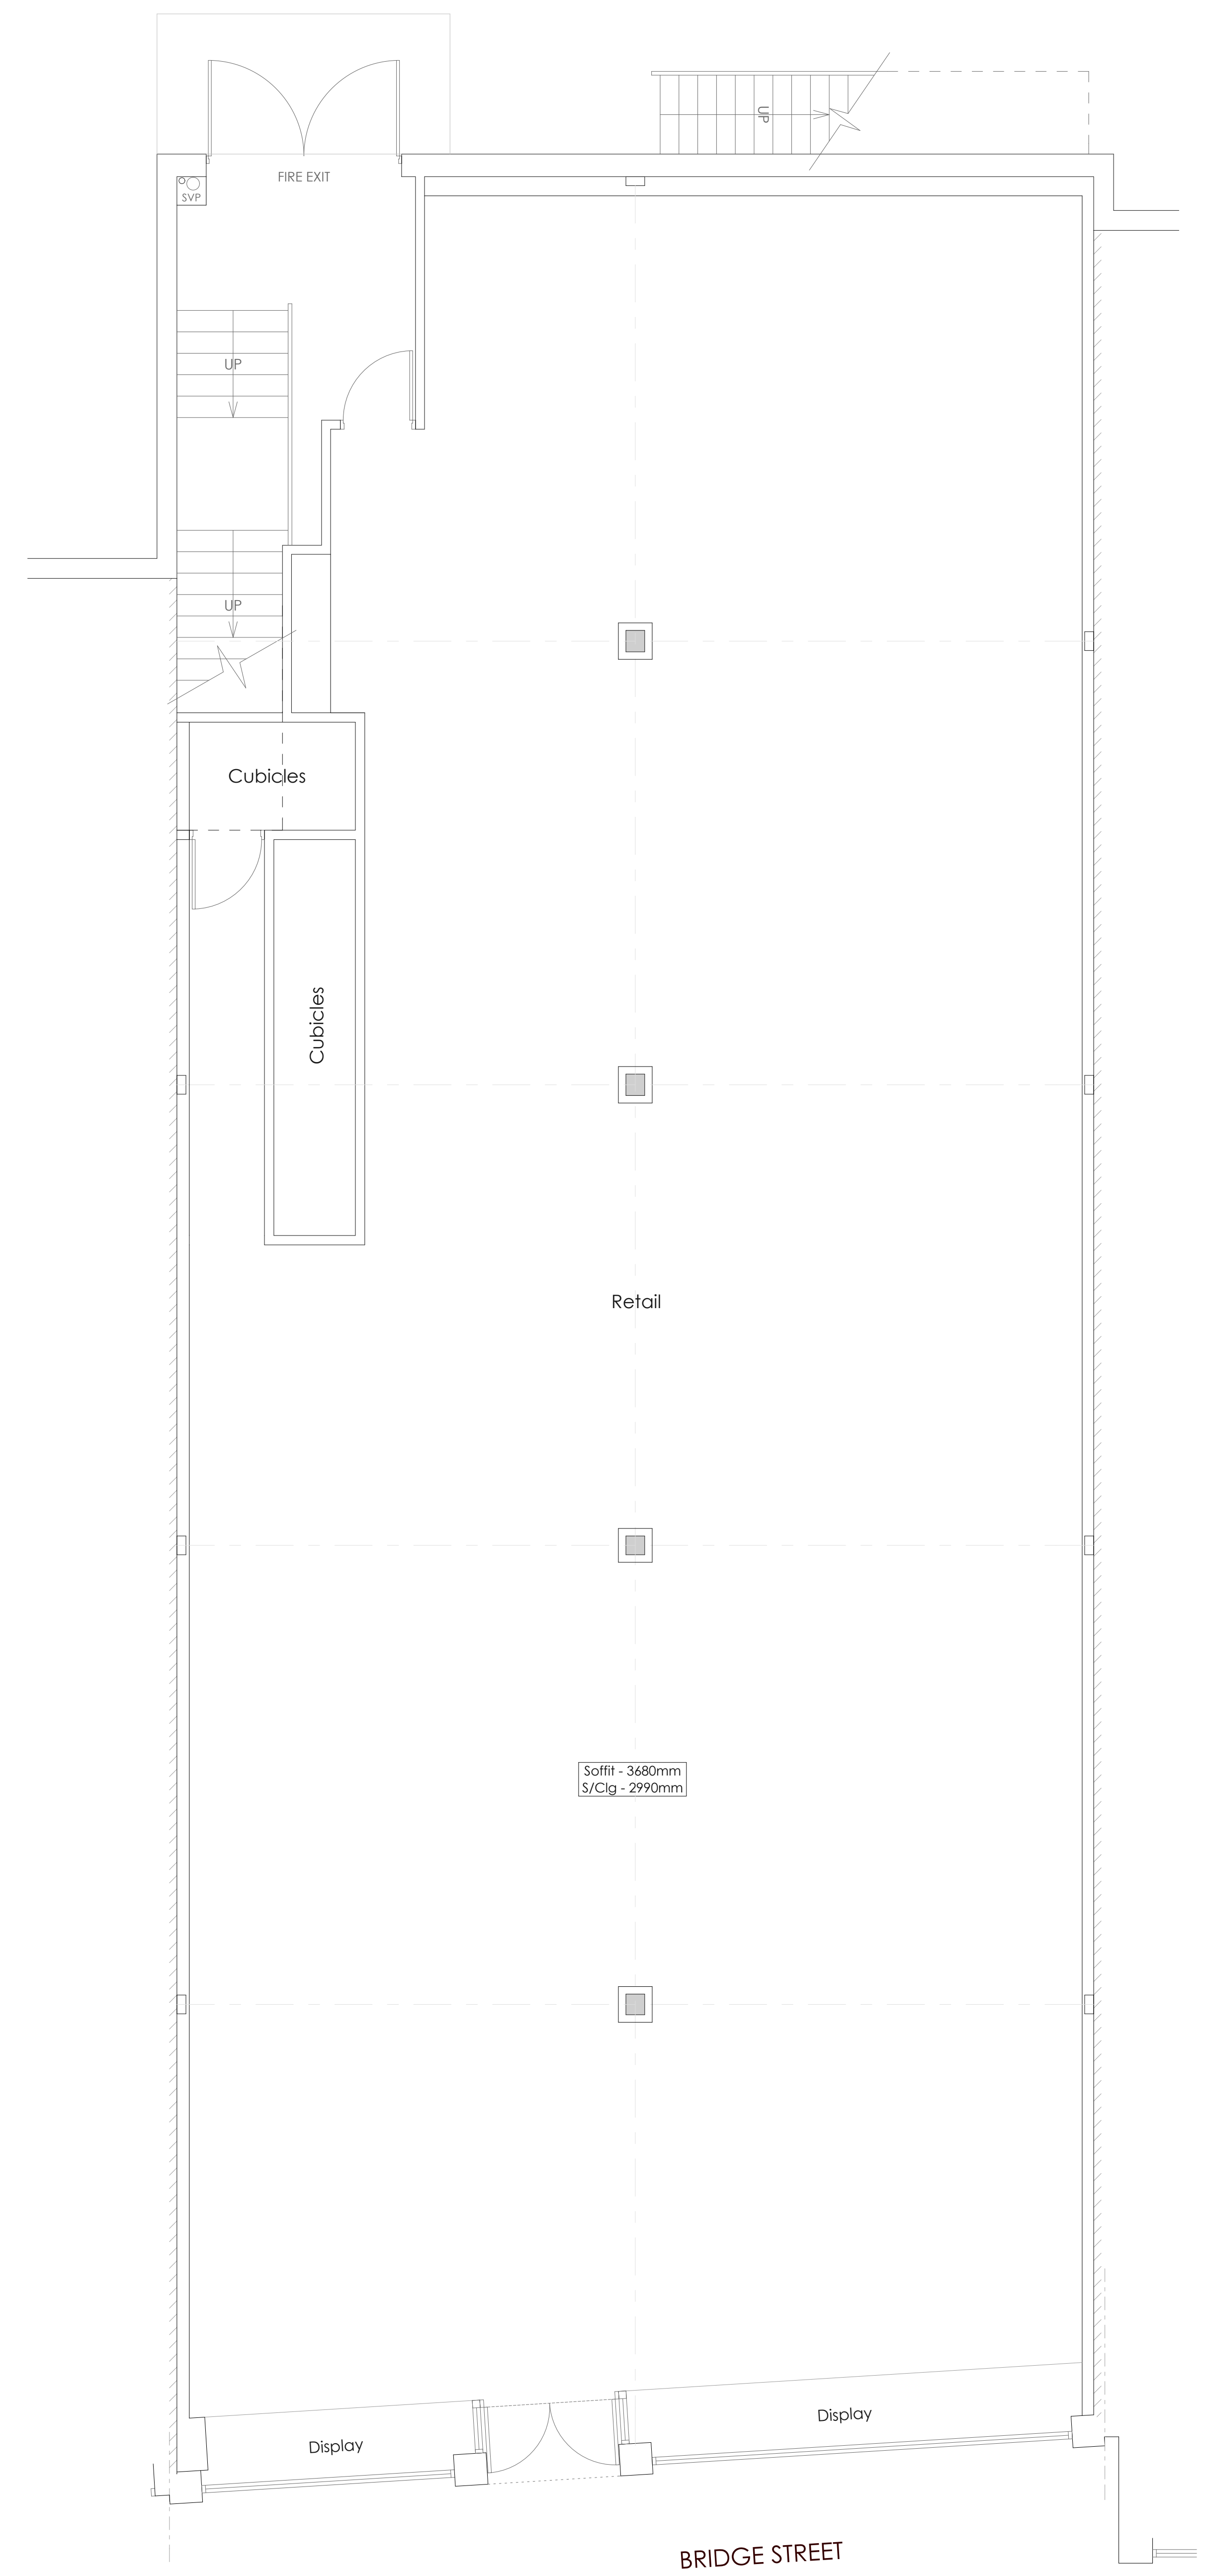

Ground Floor Plan as Existing
Scale 1:50



Gross Internal floor area: GF: 370m²

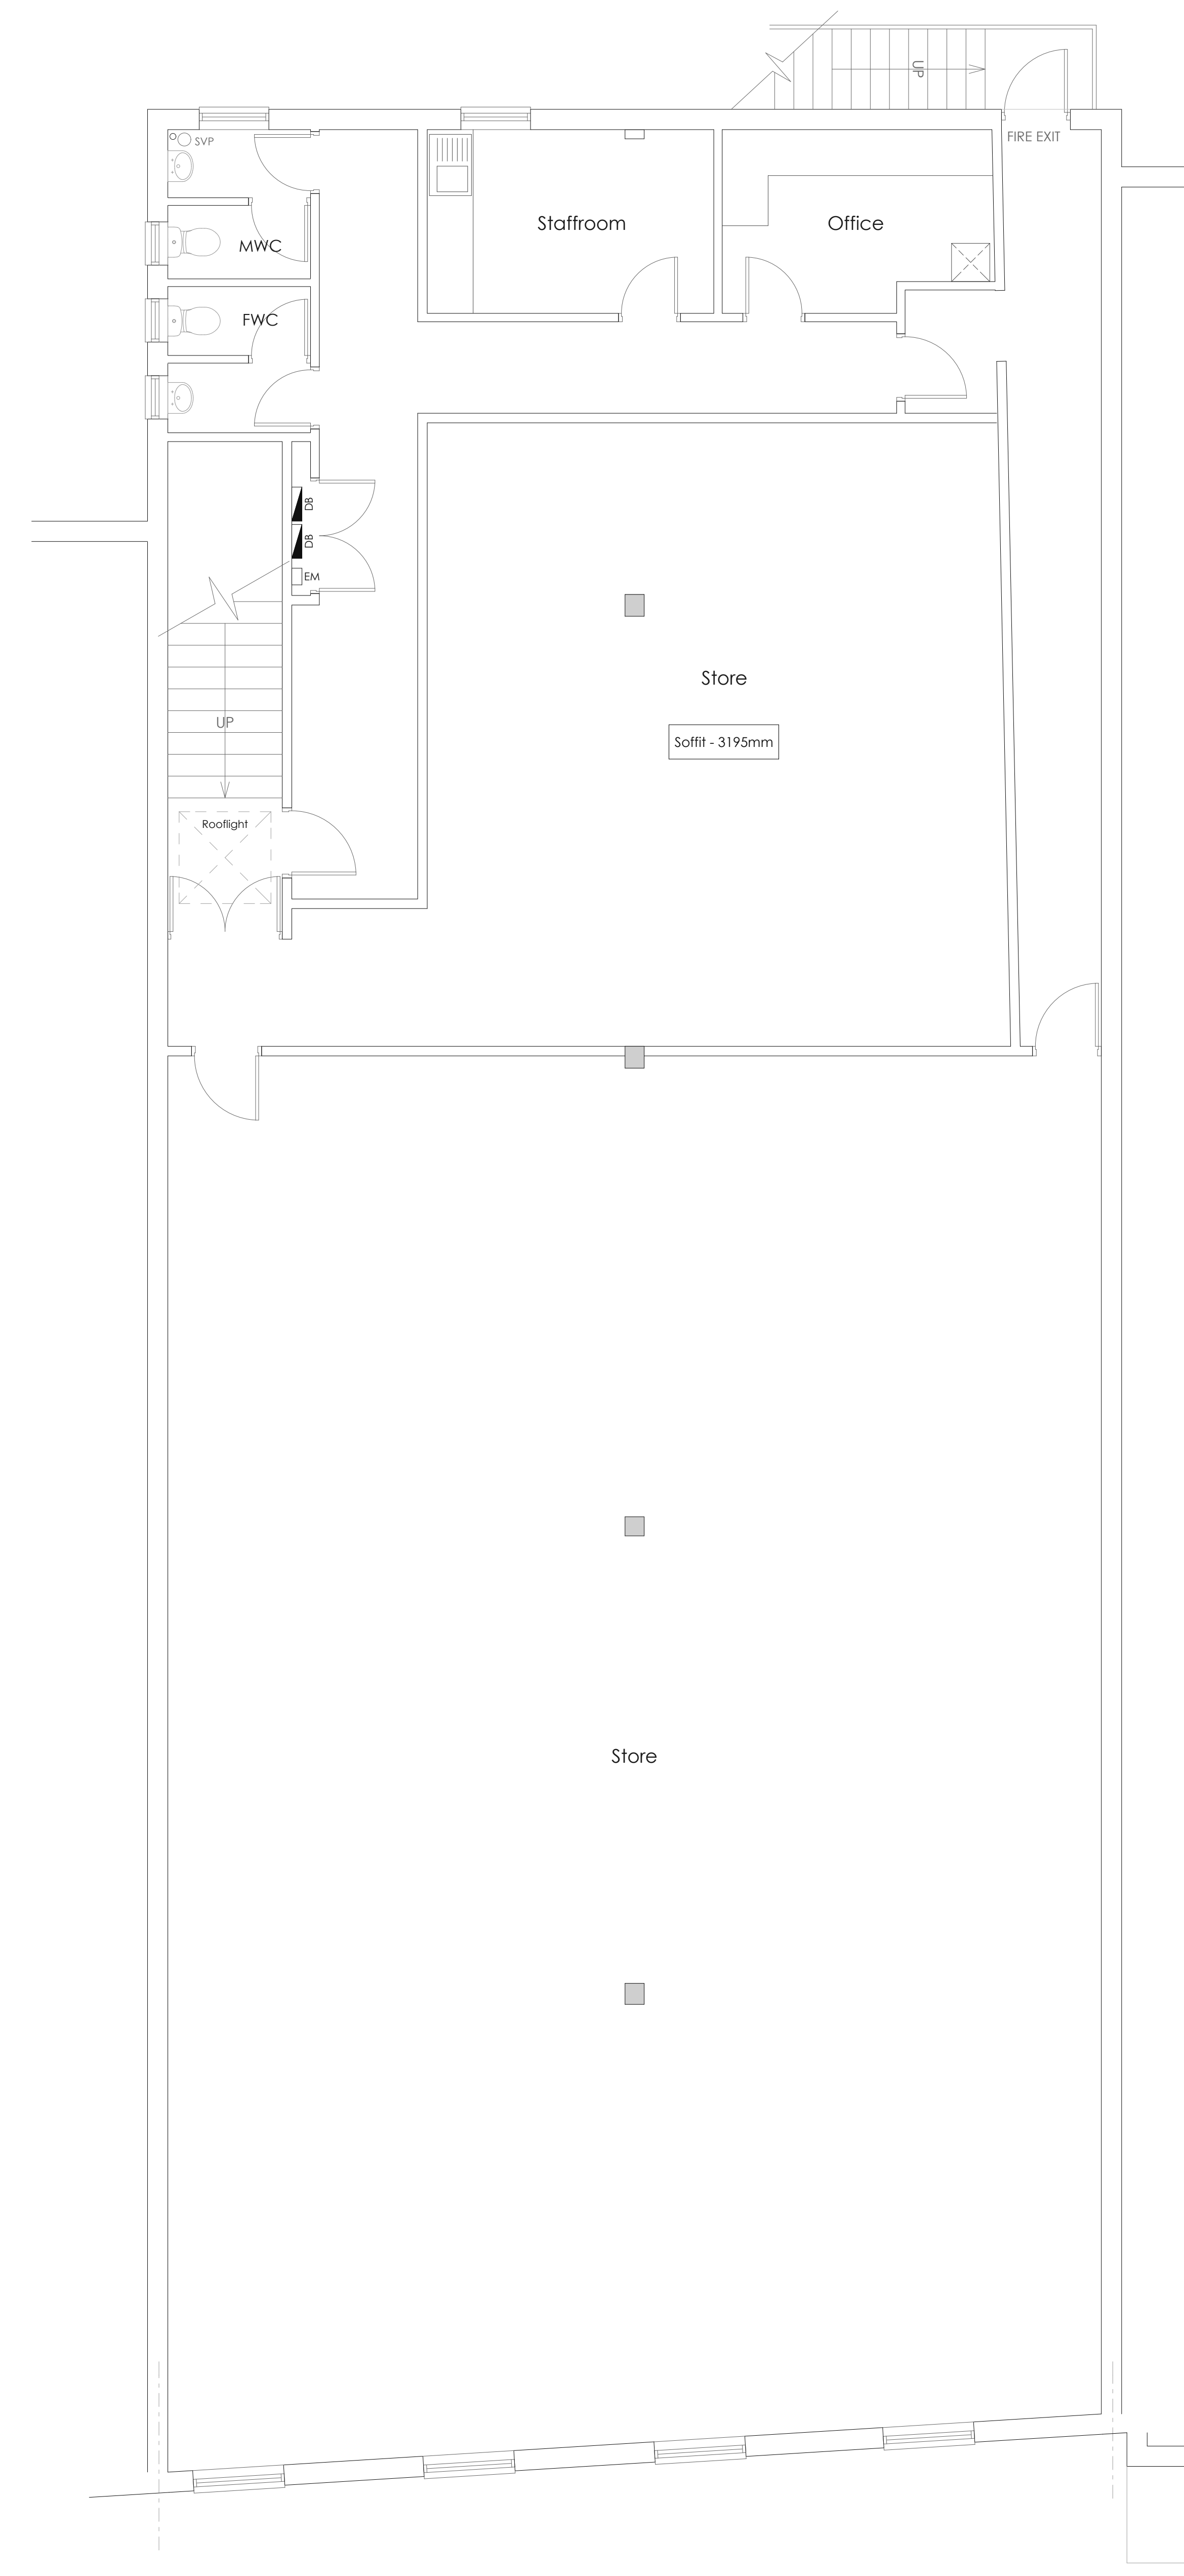

First Floor Plan as Existing
Scale 1:50



Gross Internal floor area: FF: 370m²



Existing Lease Plan
Scale 1:1000



matrixarchitecture Ltd
Matrix Architecture Ltd, 8-9 Brenkley Way,
Bezzard Business Park, Seaton Burn, NE13 6DS
T: 0191 2568955 M: 07948 275164
E: sma@matrixarchitecture.co.uk
W: www.matrixarchitecture.co.uk



CLIENT
LUXURY LEISURE LTD

JOB TITLE
29 BRIDGE PLACE, WORKSON

SHEET TITLE
**FLOOR PLANS AS EXISTING
INCORPORATING LEASE PLAN**

SCALES 1:50 & 1:1000 @ A0	CHECKED
SHEET NUMBER 3533(B)01	DRAWN S.STEEL
REVISION	DATE 04/10/2023