





roof space  
scale 1:50

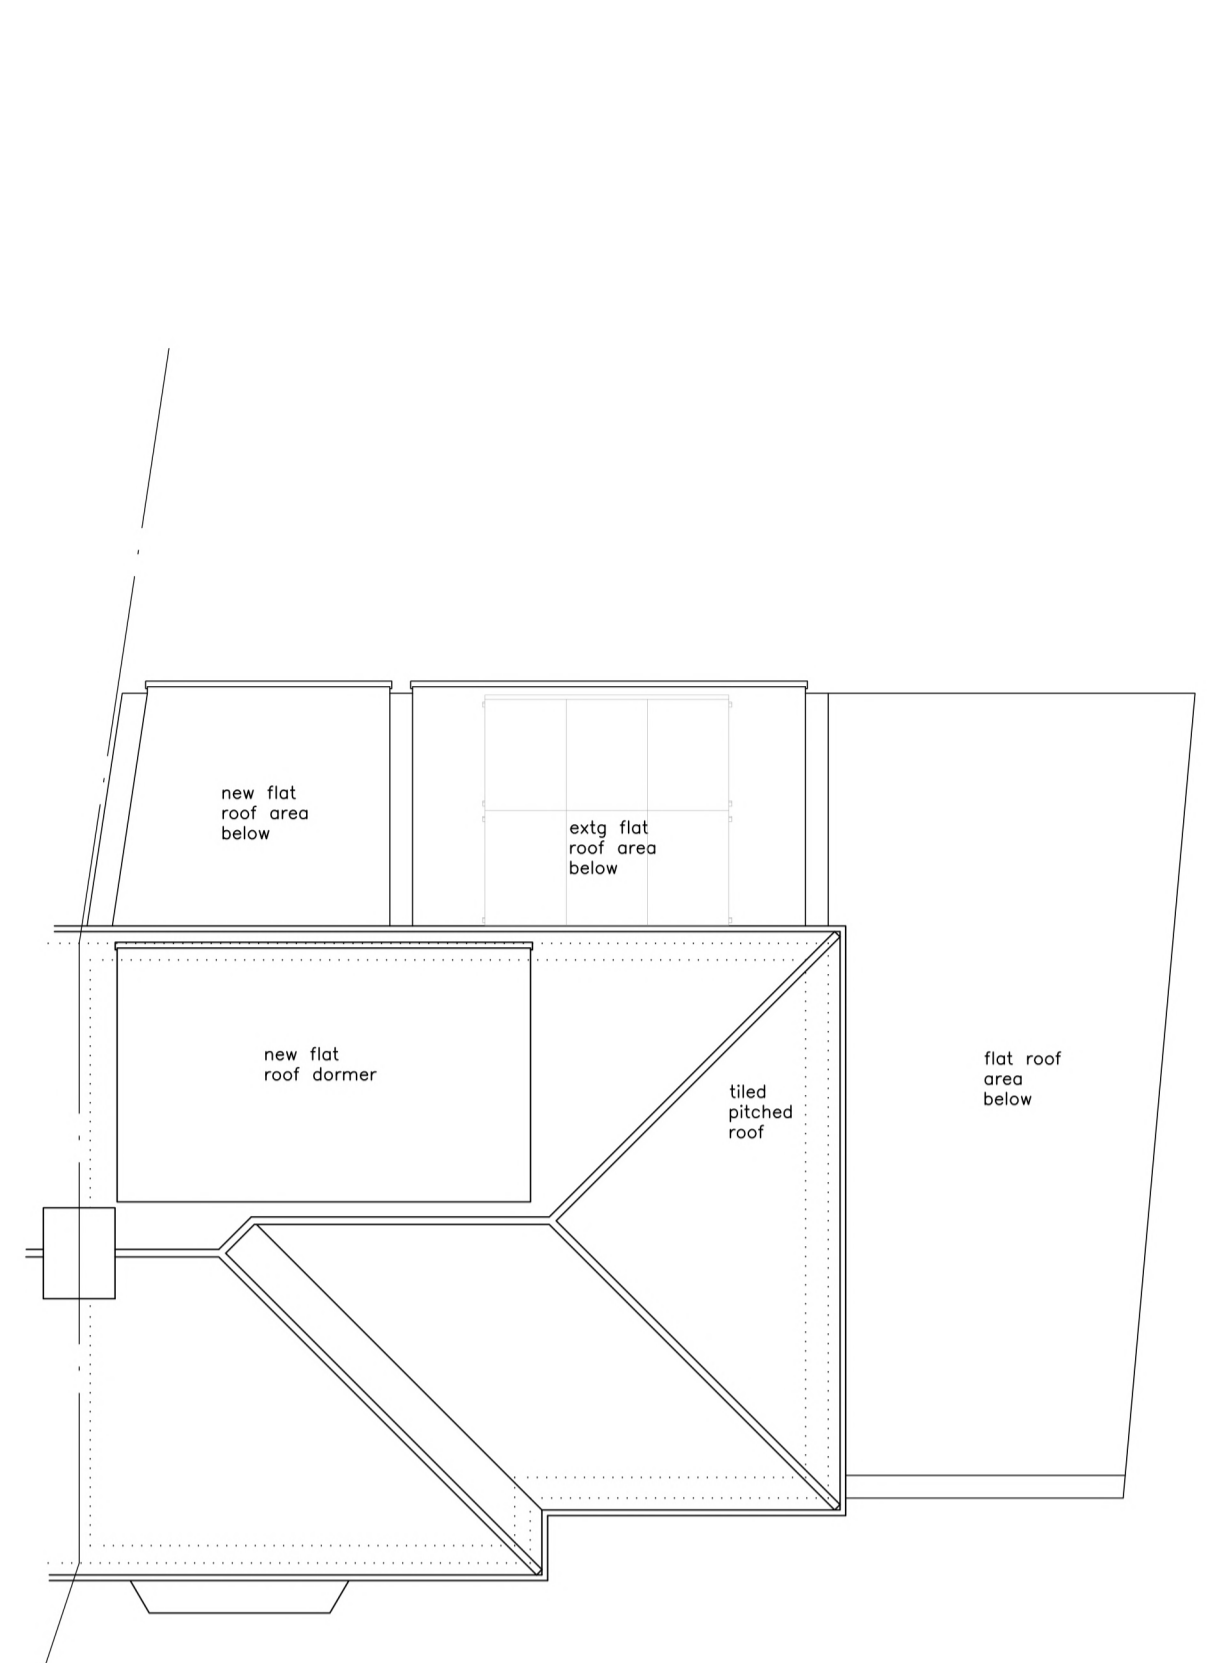

roof plan  
scale 1:100

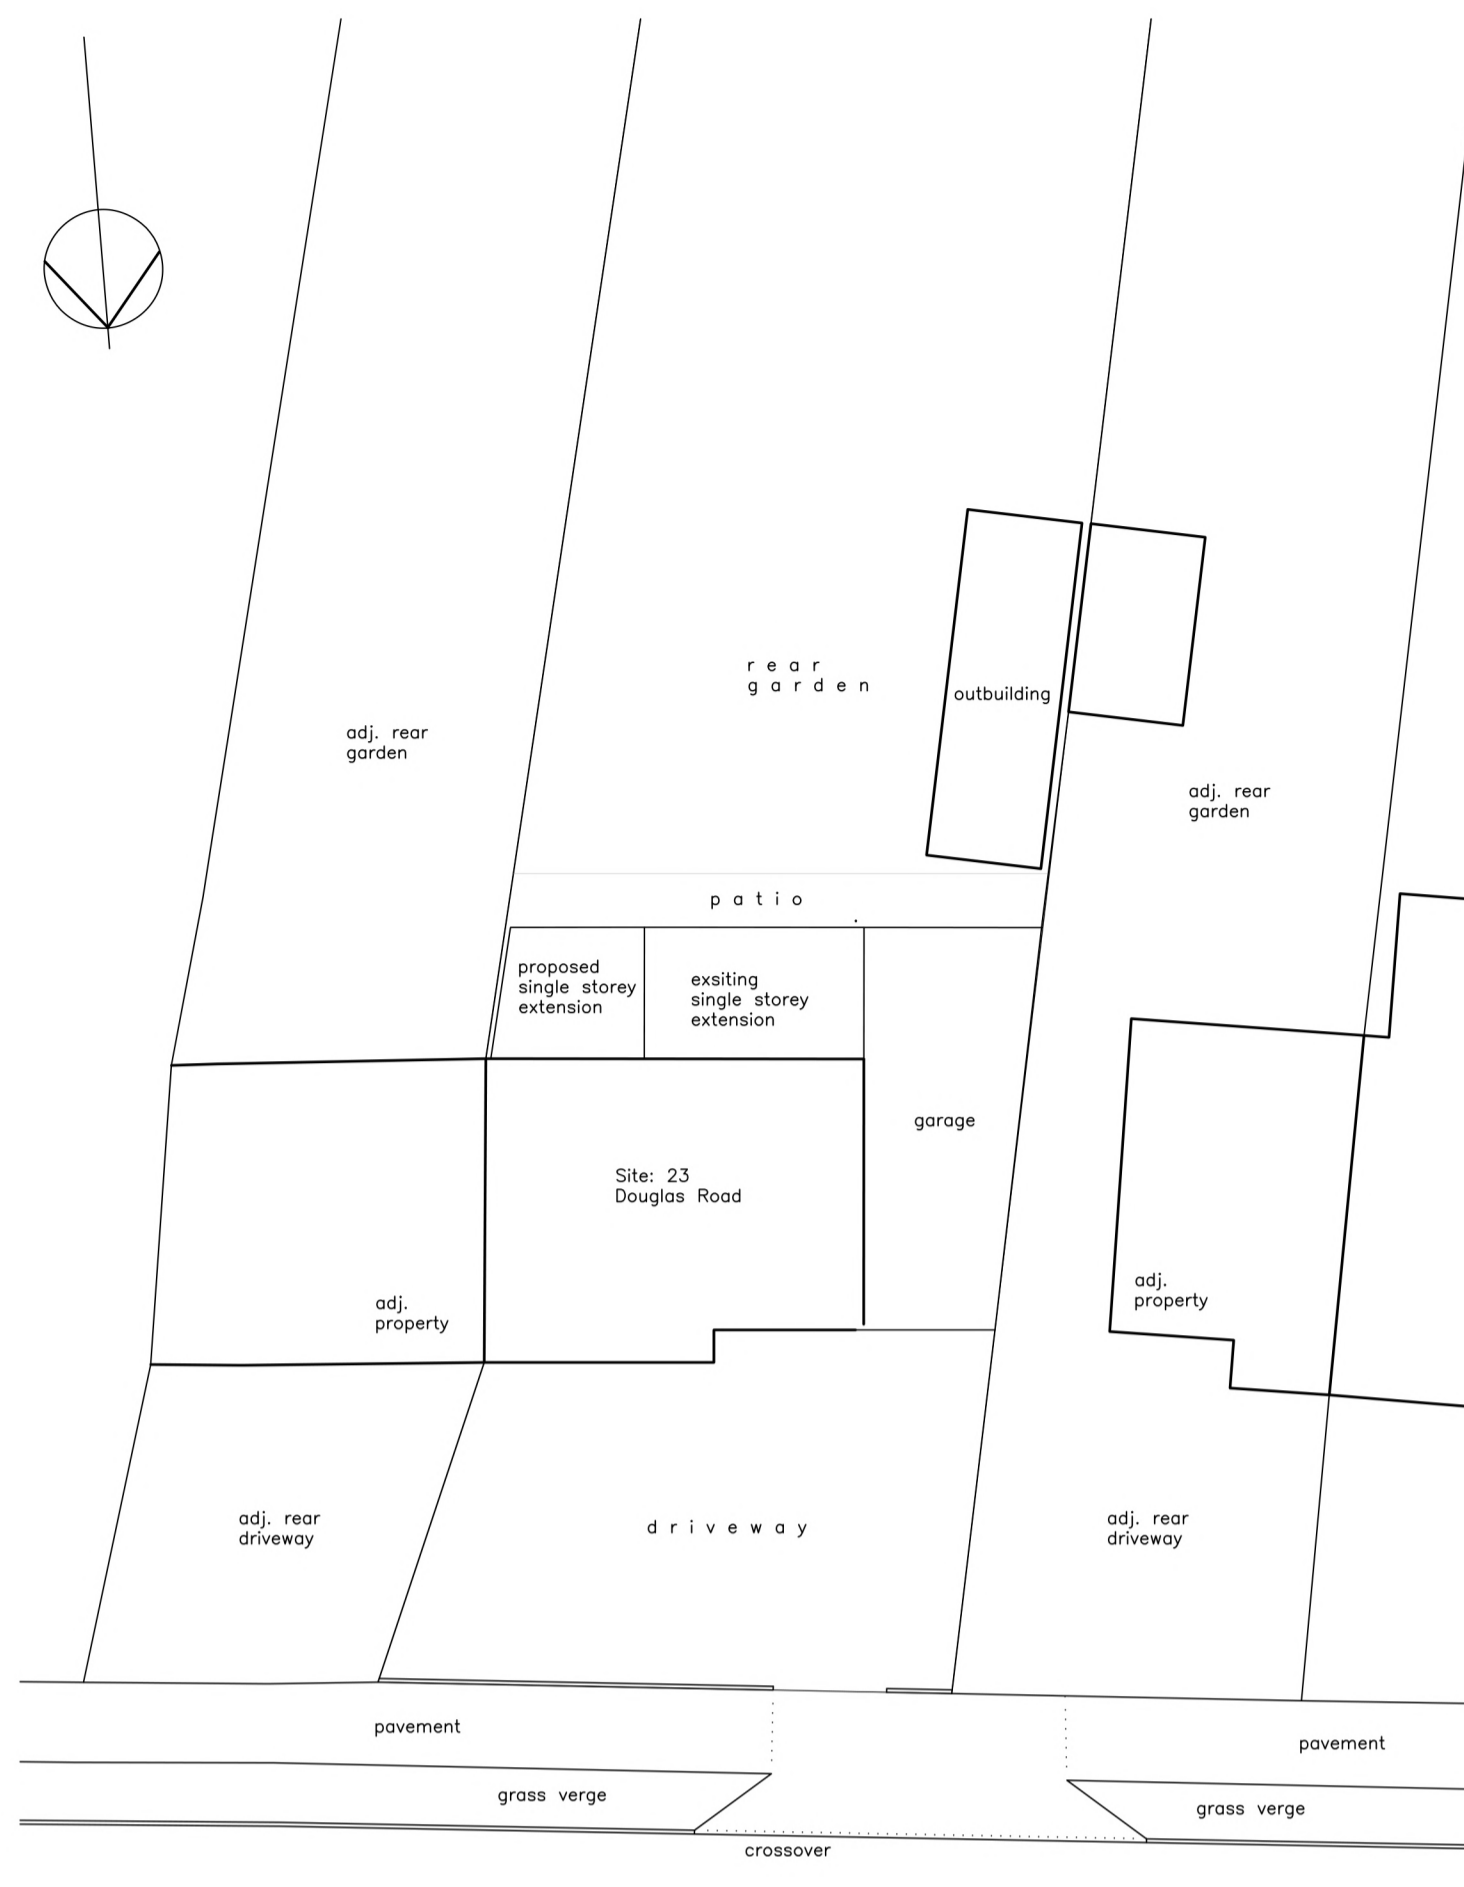

block plan  
scale 1:200

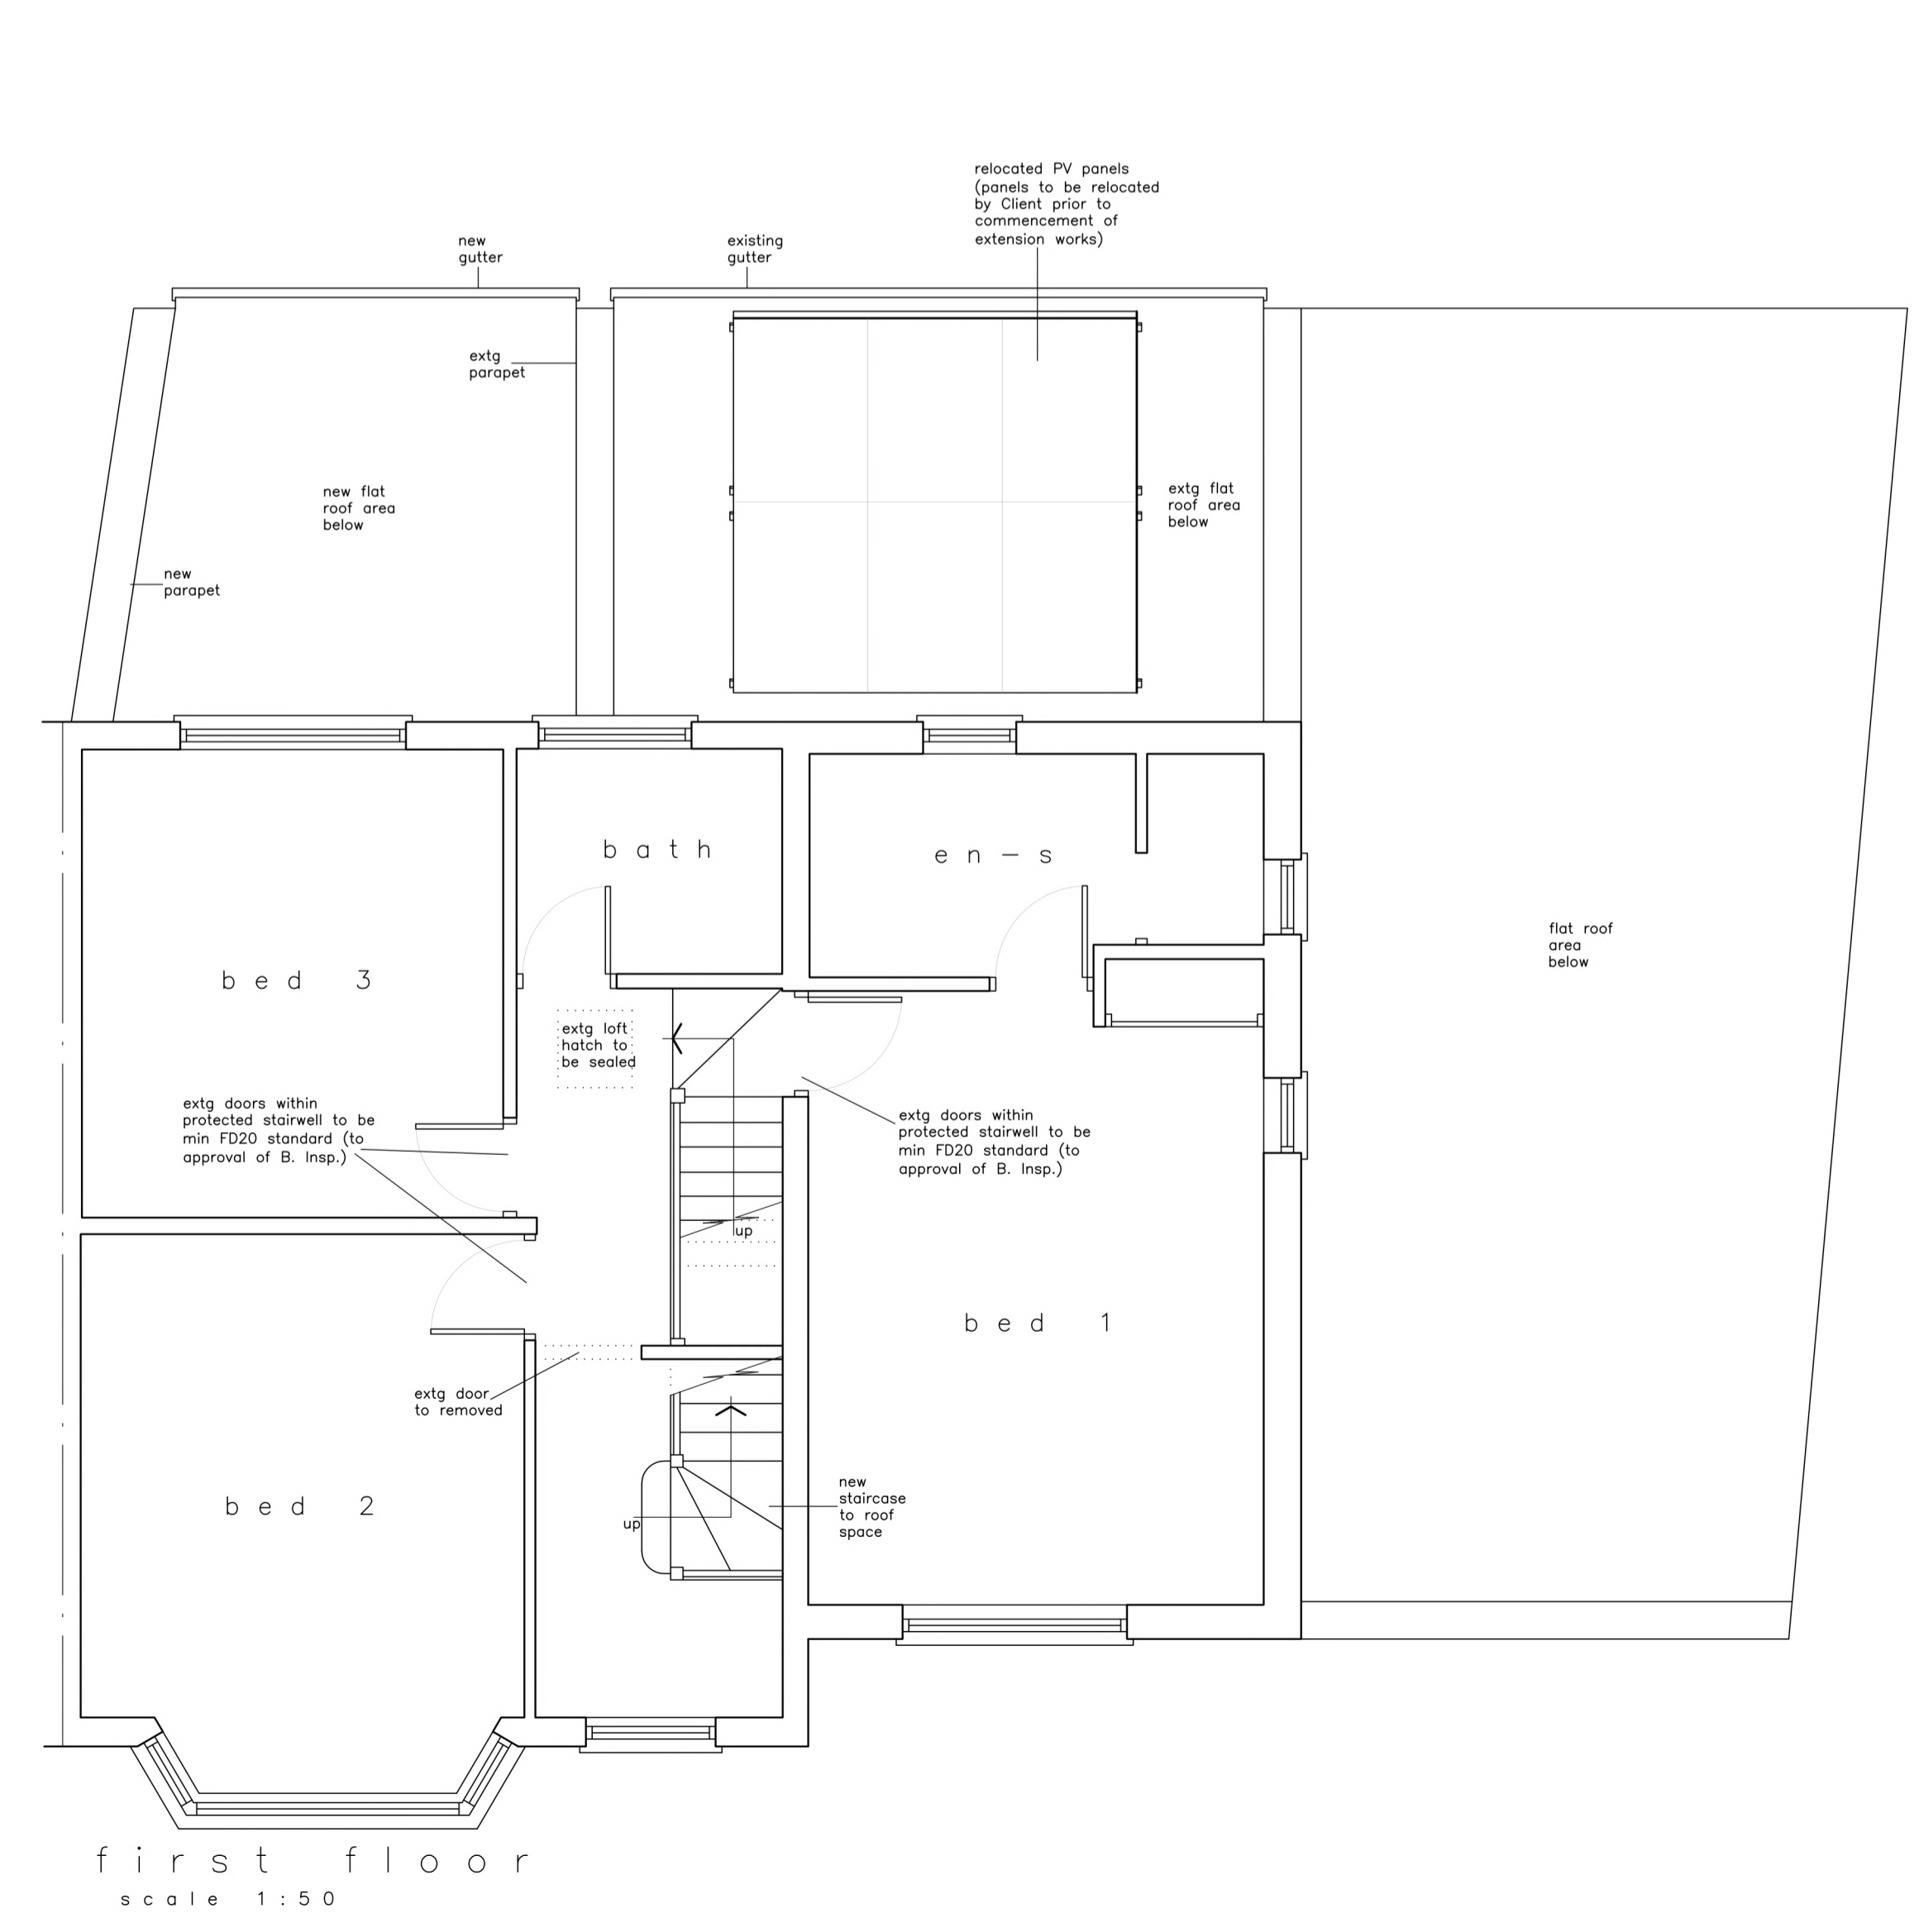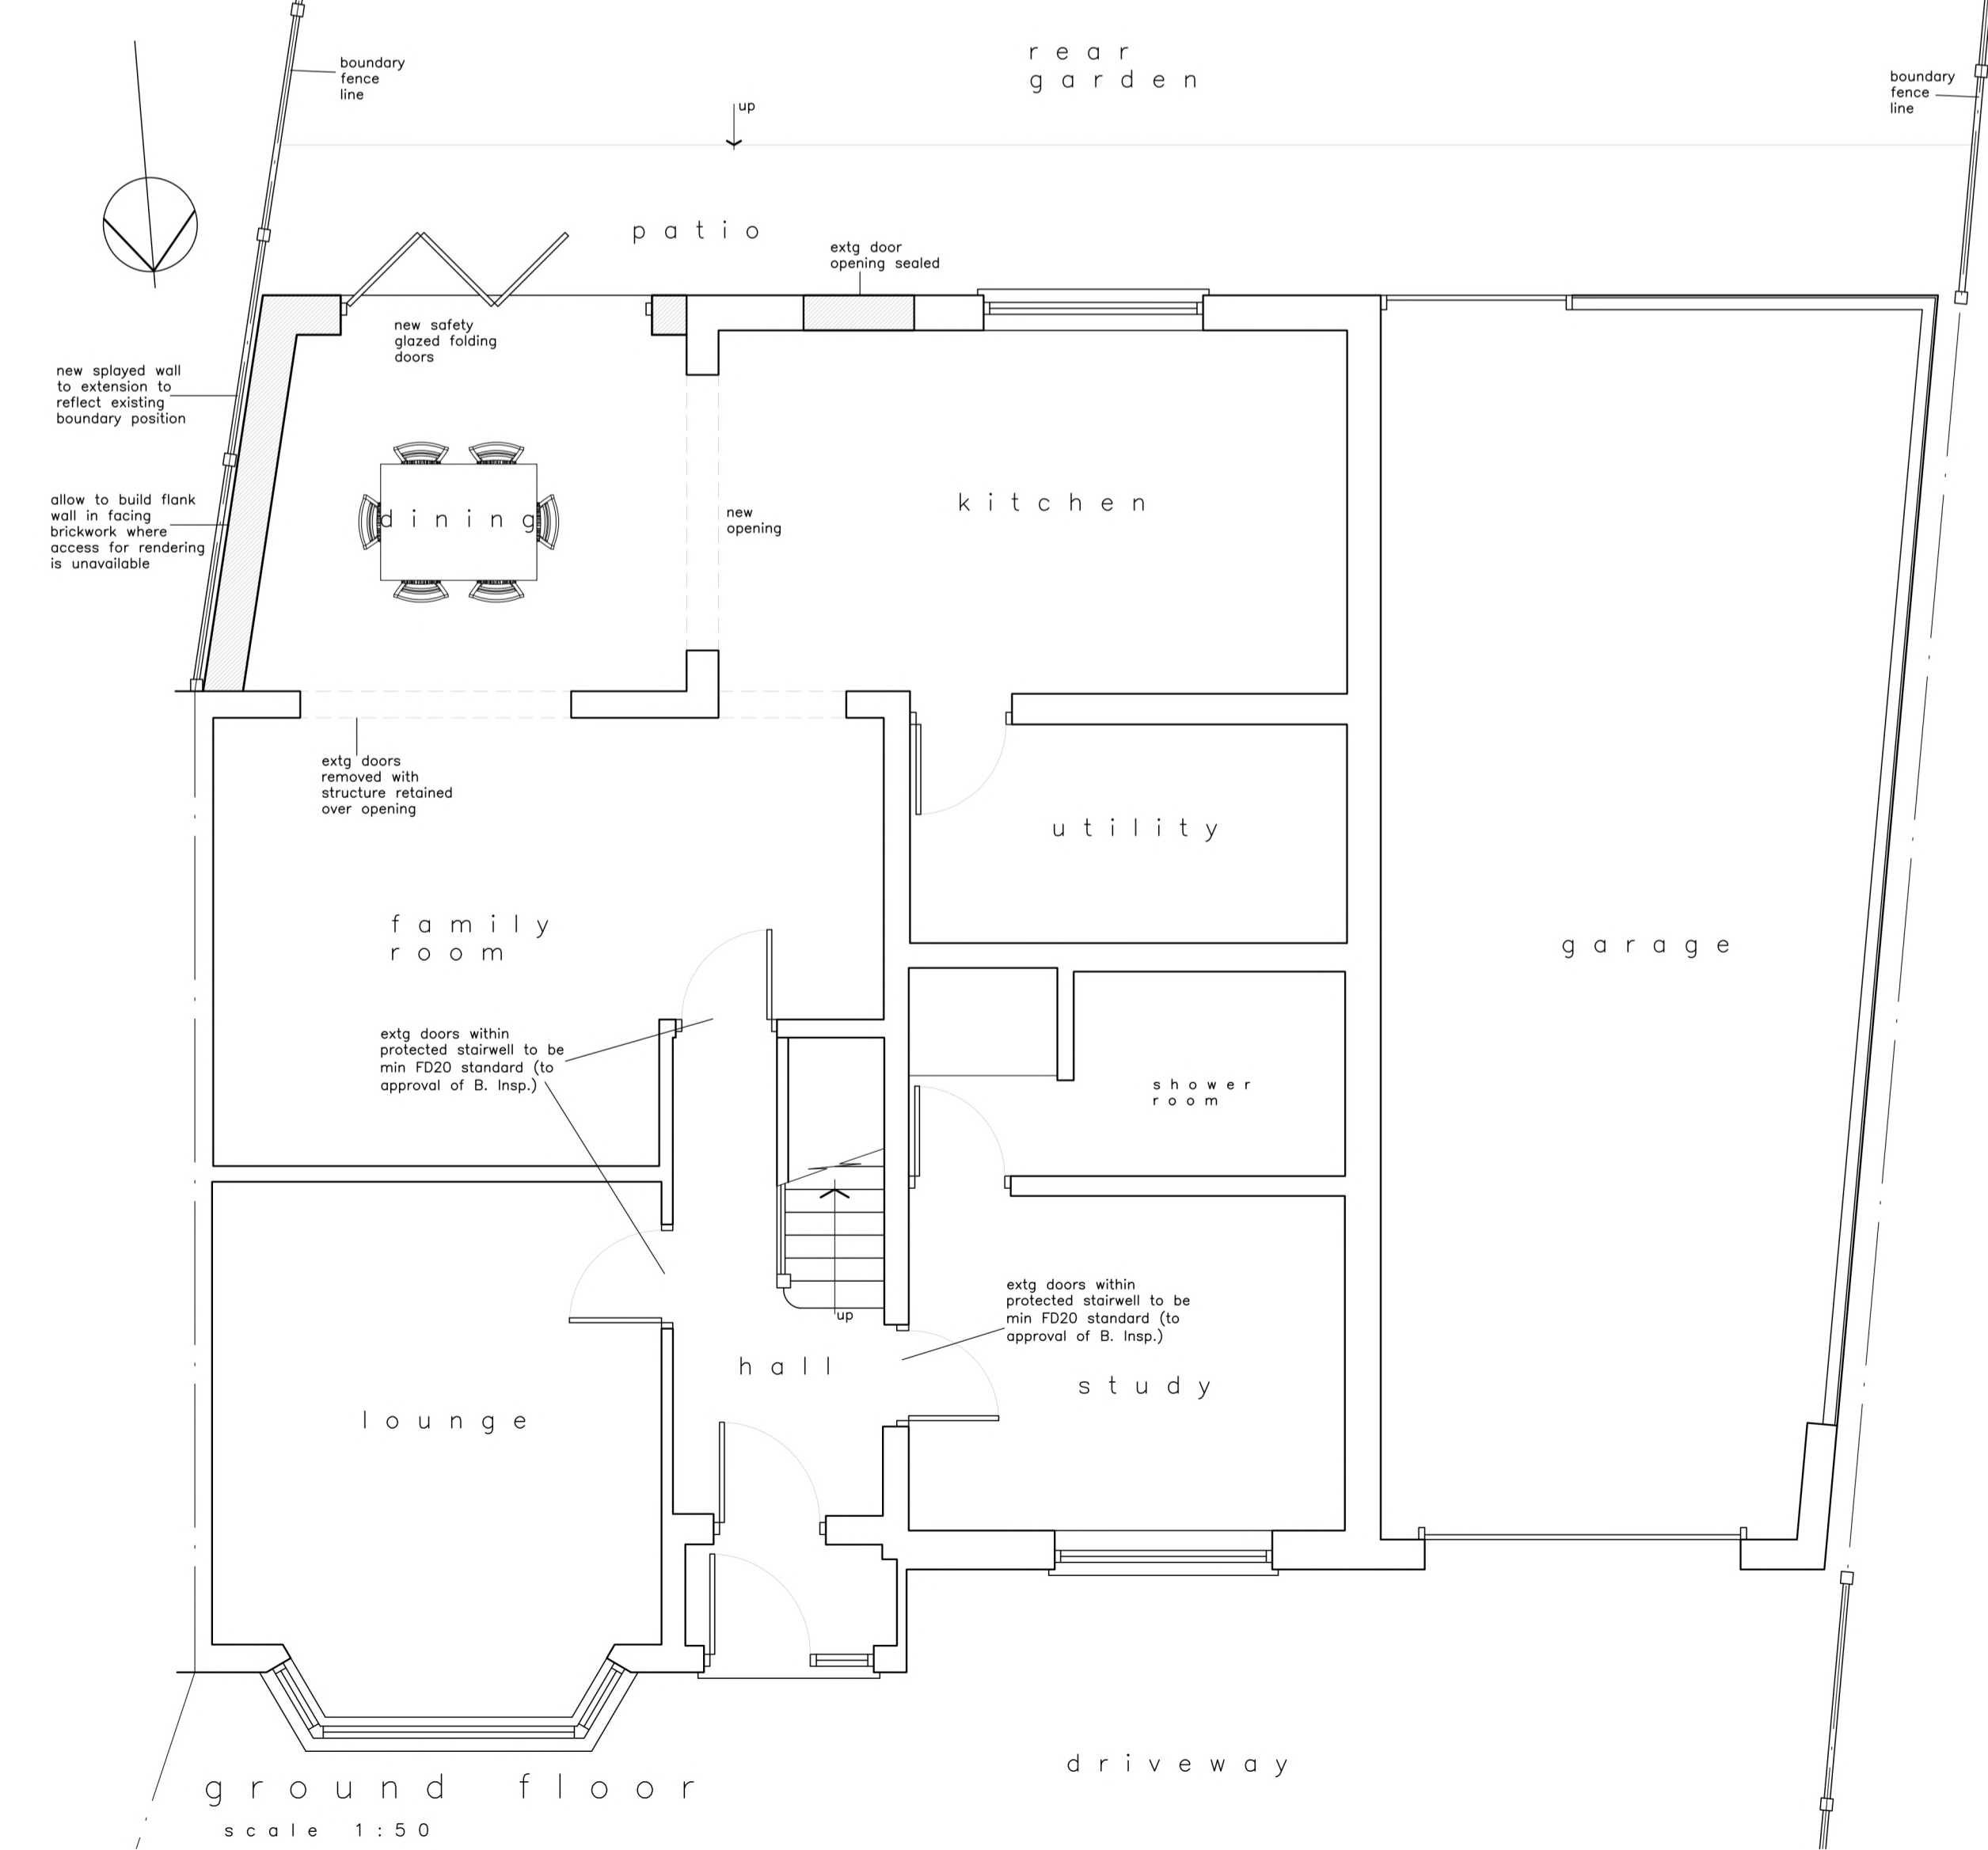


first floor  
scale 1:50

Standard Instructions  
 1. This drawing is copyright © and must not be reproduced in whole or in part without written authority of Form Architecture Ltd.  
 2. Unless formally agreed otherwise, services on this project are for the provision of drawings only and not the supervision or inspection of the work, excavations, foundations, structure and detail.  
 3. The Main Contractor, subcontractor or supplier shall:  
 a. Verify all dimensions on site and immediately report any discrepancies or omissions between drawings before putting the work concerned in hand, fabricating the work or preparing shop drawings.  
 b. Work to figured dimensions only (except where full size details are provided). DO NOT SCALE.  
 c. Not vary any work shown on the drawing without obtaining prior approval.  
 d. Be responsible for requesting any additional information required.  
 e. Supply all shop drawings, illustrations, specifications etc. of all specialist work to be incorporated in the Main Contractors works.  
 f. Immediately inform if any work shown on this drawing is not in accordance with the relevant Codes of Practice, recognised good practice throughout the industry and does not comply with current Building Regulations or other statutory requirements.  
 g. Immediately advise of the effect upon programme and cost of any alterations to the proposed works shown on this drawing.  
 Note: This drawing is prepared solely in support of the Town & County Planning Act and is not to be used as such.

Revisions

No.	Date	Detail	Initial
A	10/23	Client Comments	lc
B	12/23	Client Comments	lc

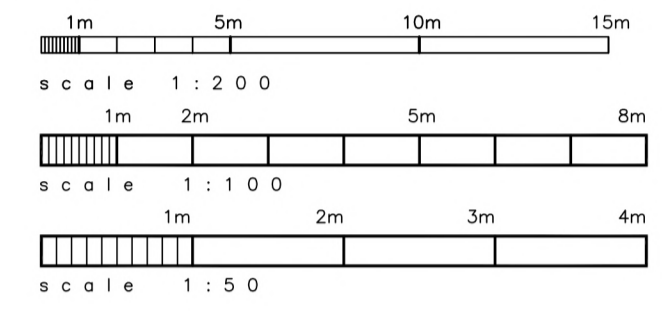

ARCHITECTS  
URBAN DESIGN  
SPACE PLANNING

THE RIVENDELL CENTRE,  
WHITE HORSE LANE,  
MILDEN, ESSEX, EN9 5JP

FORM ARCHITECTURE

client	M Callaghan		
project	23 Douglas Road, Clacton-On-Sea, Essex, CO15 3JT		
detail	Proposed Extensions & Alterations Proposed Layout		
scale	1/200, 1/100 & 1/50 @ A1		
date	Sept 2023	drawn	lf
checked			lc
drawing no.	1961/03		revision
			B