



DO NOT SCALE

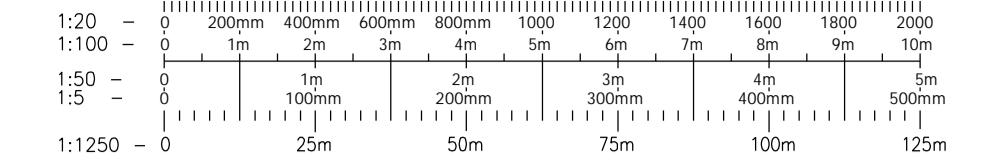


ALL SETTING OUT DIMENSIONS, LEVELS & CONSTRUCTION DETAILS TO BE VERIFIED ON SITE BY THE CONTRACTOR & CONFIRMED WITH THE OWNER PRIOR TO COMMENCEMENT OF WORKS.

LEGEND

RWP	RAINWATER DOWNPIPE
IC	INSPECTION CHAMBER
-D/STD-	DOWNSTAND BEAM IN CEILING (ABOVE)
+HT 3117	INDICATES APPROX FLOOR-CEILING HEIGHT

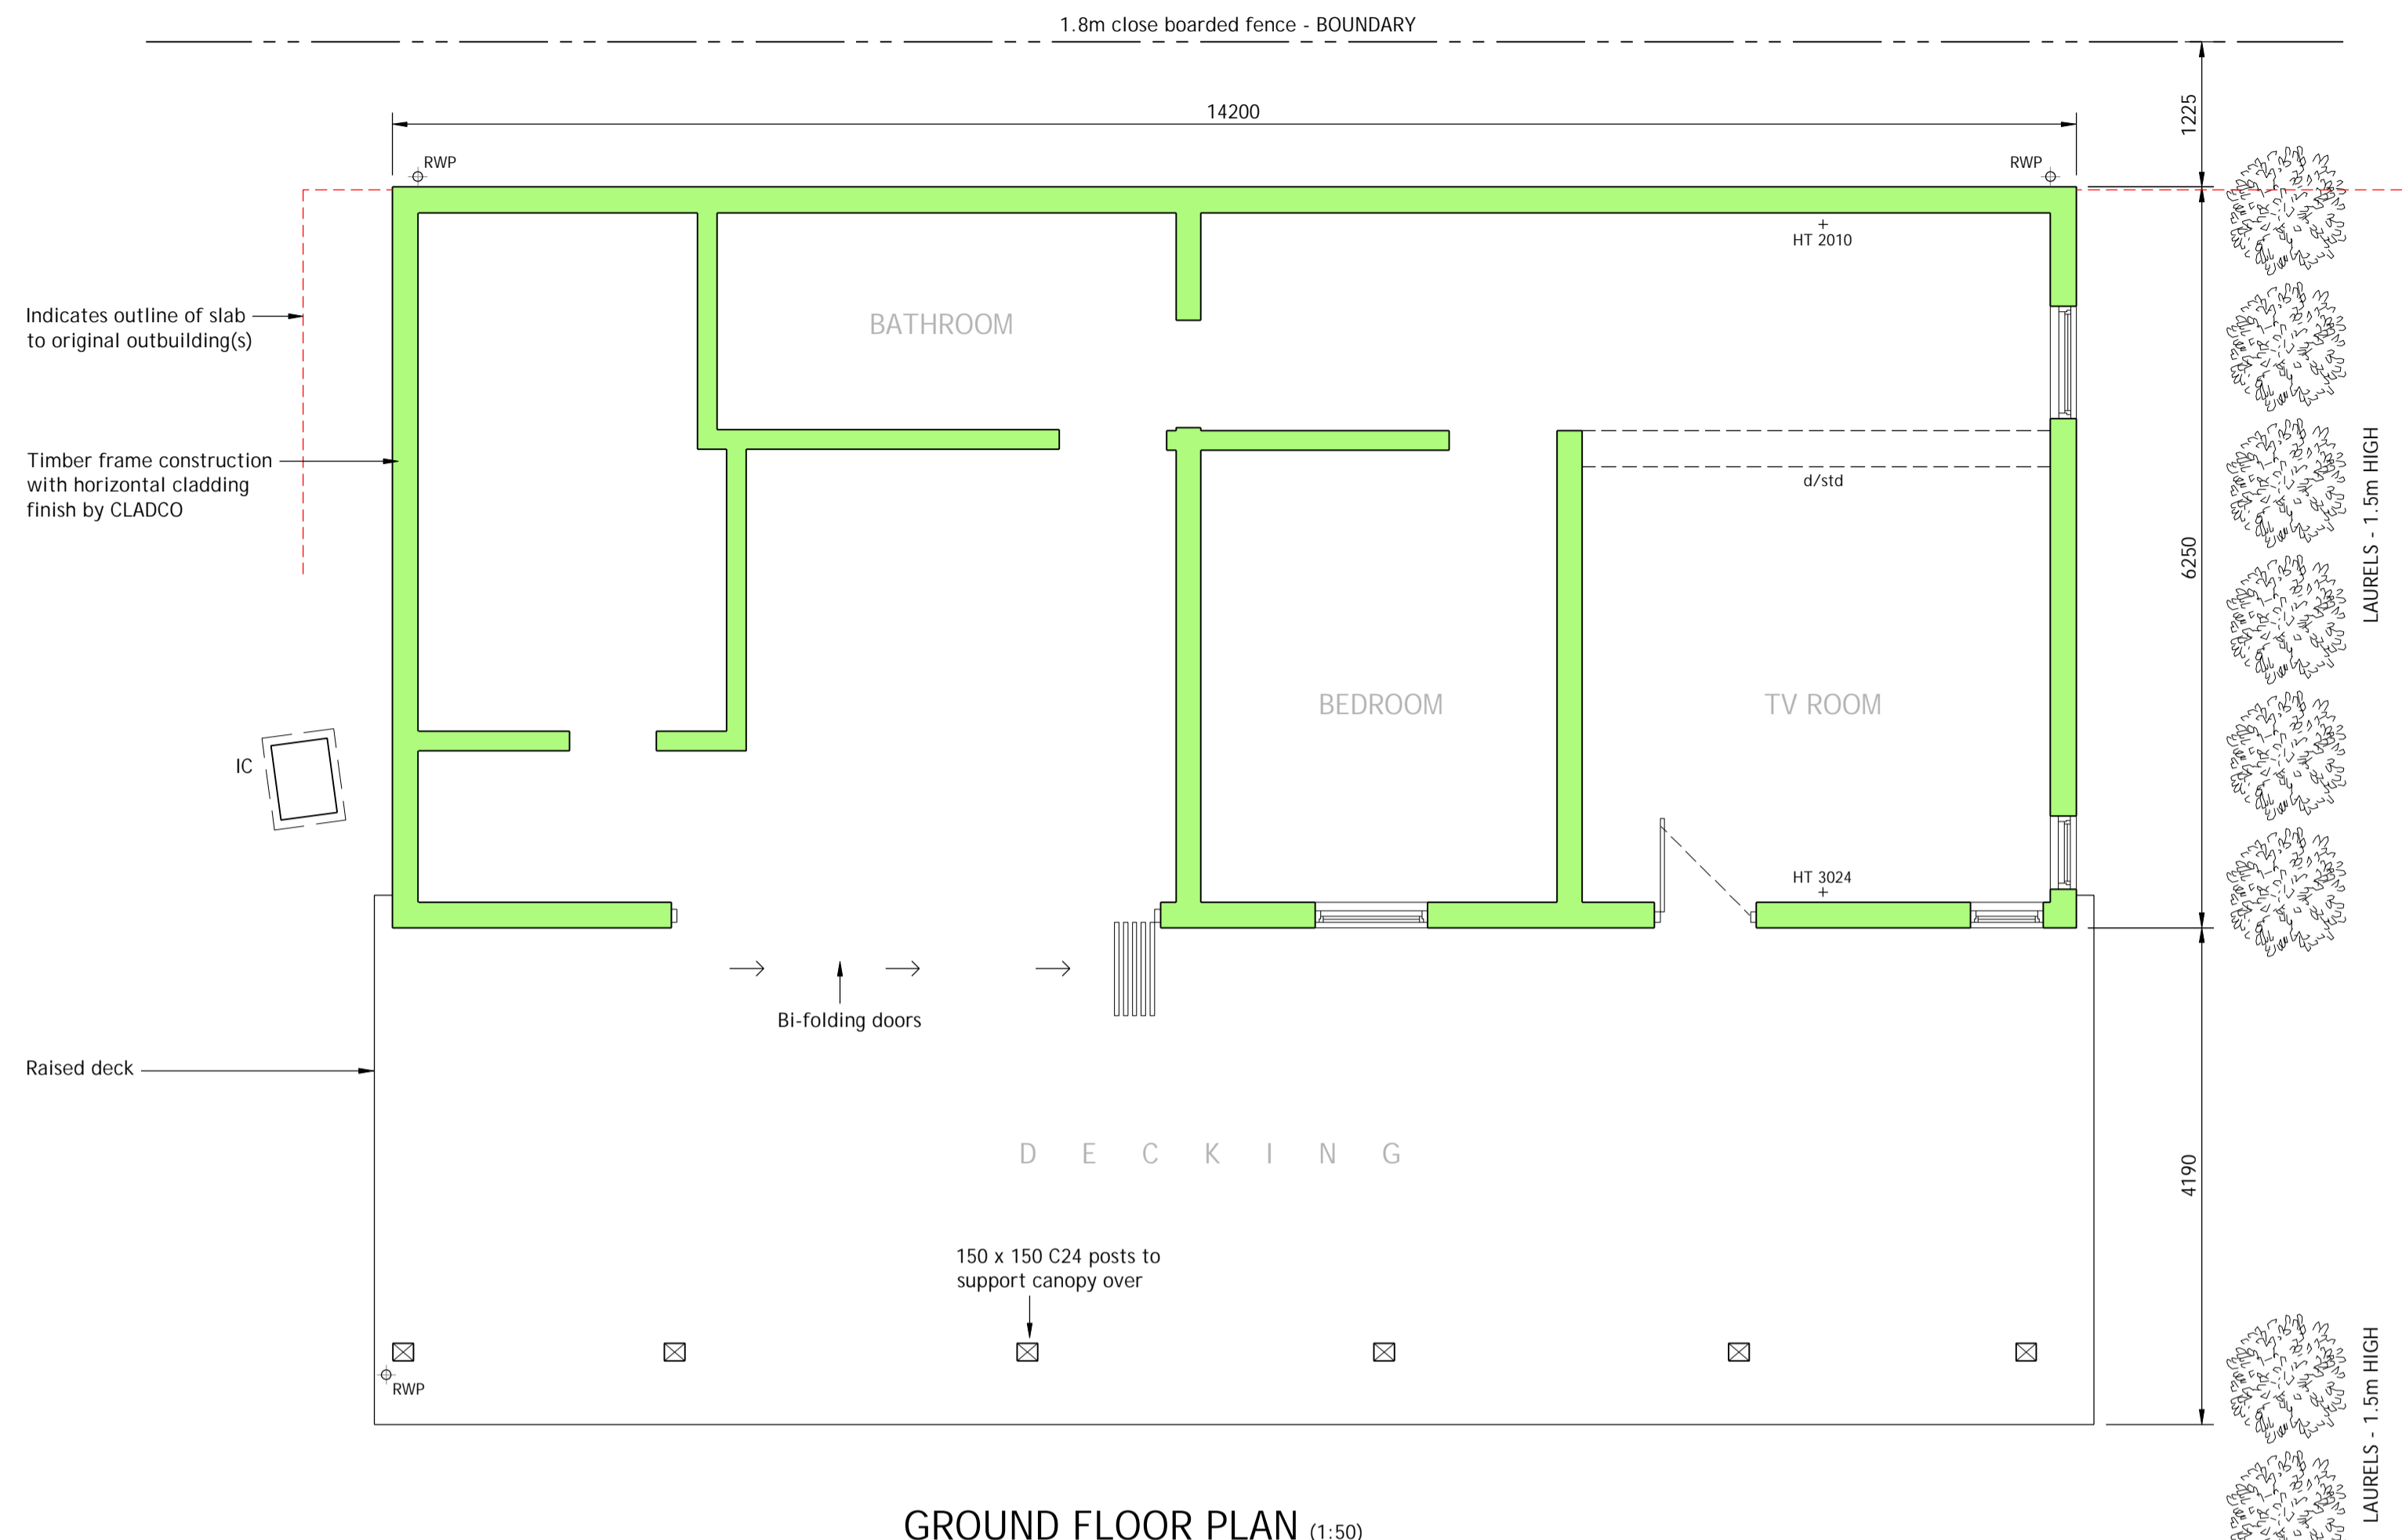

GROUND FLOOR PLAN (1:50)

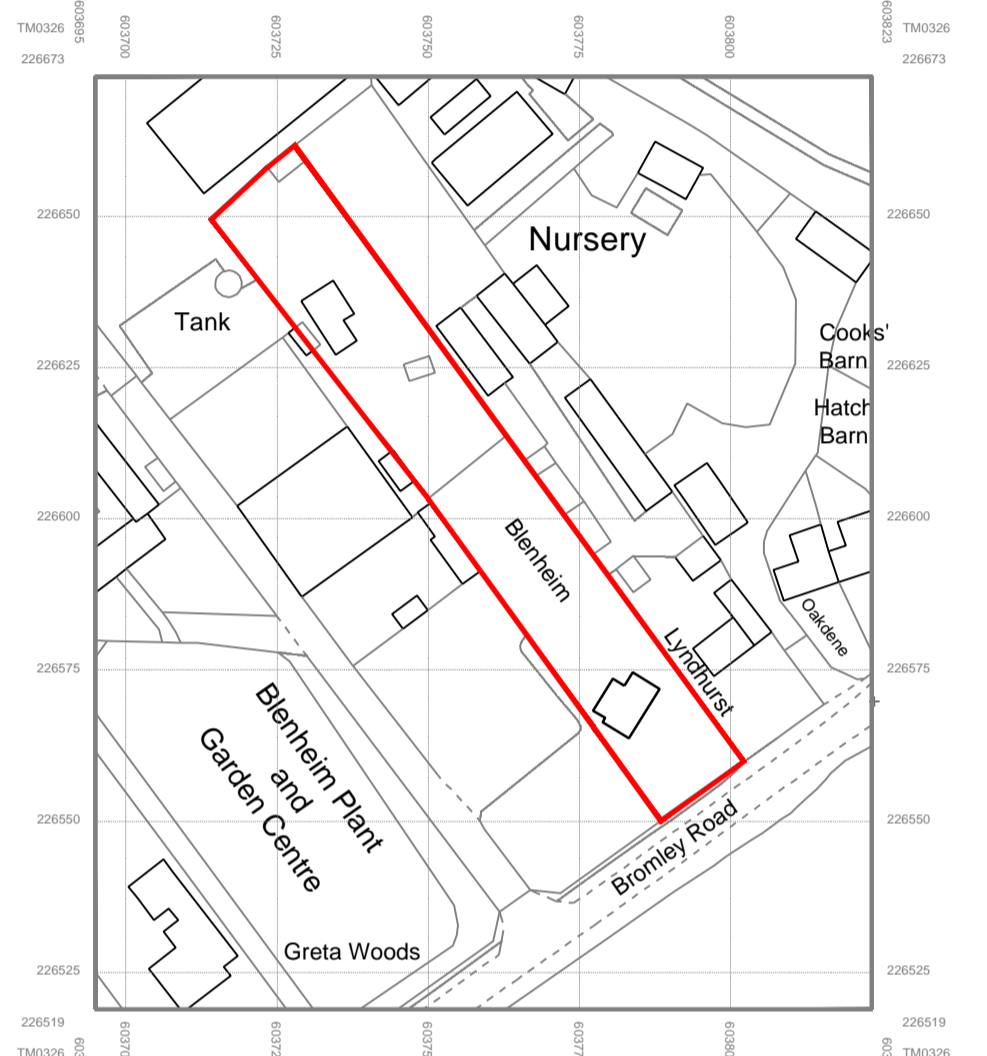

SITE LOCATION PLAN (1:1250)

rev.	date	comments
-	22.12.23	Submitted to Local Authority
P1	21.12.23	Issued to client for comments

Drawing Status :
FOR PLANNING APPROVAL


PROJECT
RETROSPECTIVE ERECTION OF DETACHED ANCILLARY ANNEX & VERANDAH AT BLENHEIM, BROMLEY ROAD ARDLEIGH, ESSEX. CO7 7SF

FOR
Mr & Mrs V Pastuhova


TITLE
PROPOSED PLANS & ELEVATIONS




SCALE 1:1250, 1:100, 1:50	DATE DRAWN DECEMBER 2023
DRG. No. End873/01	REV -

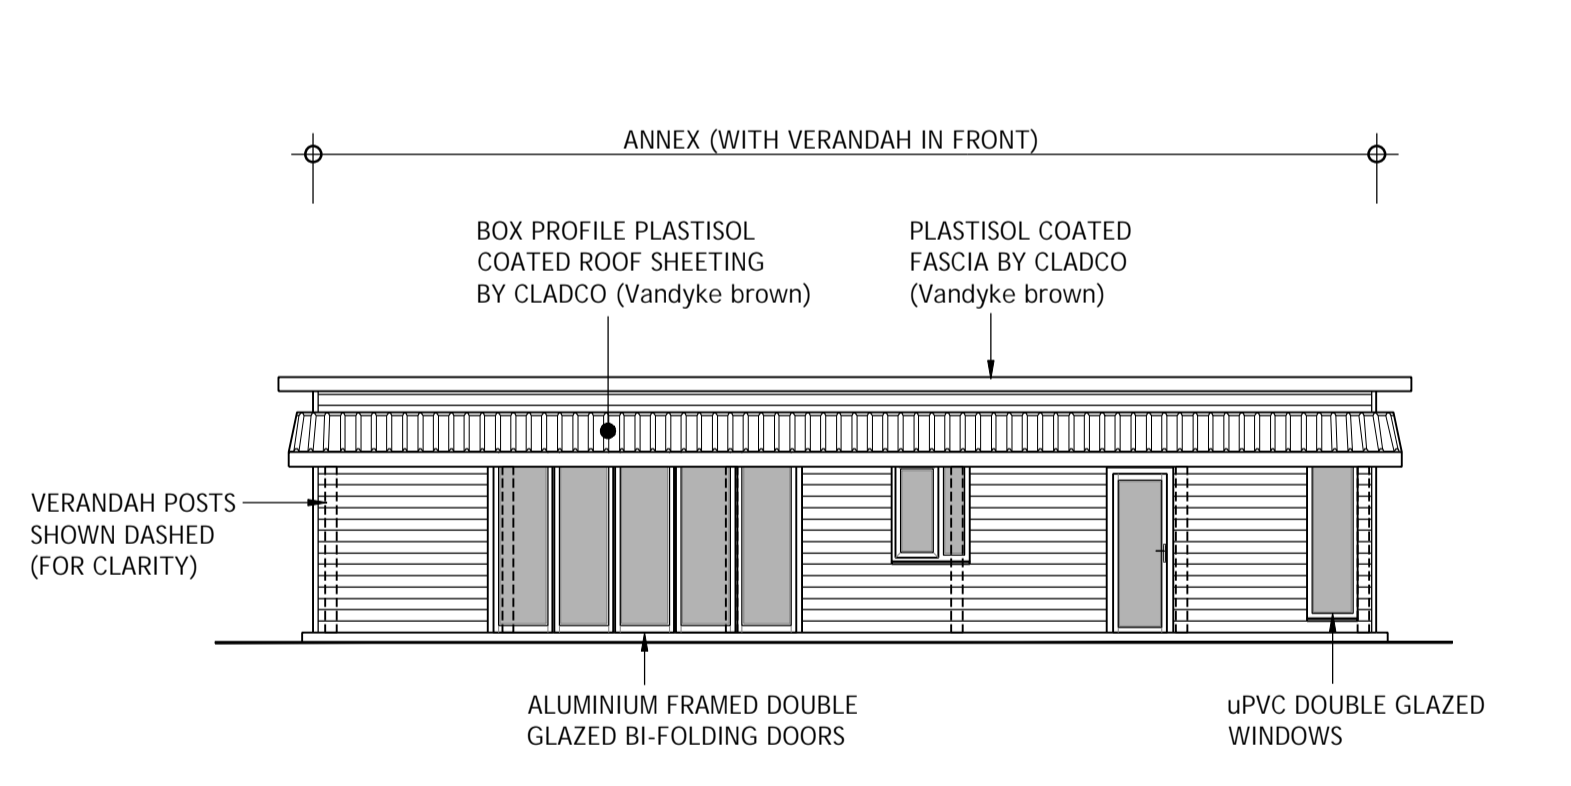


NORTH-EAST (FRONT) ELEVATION (1:100)

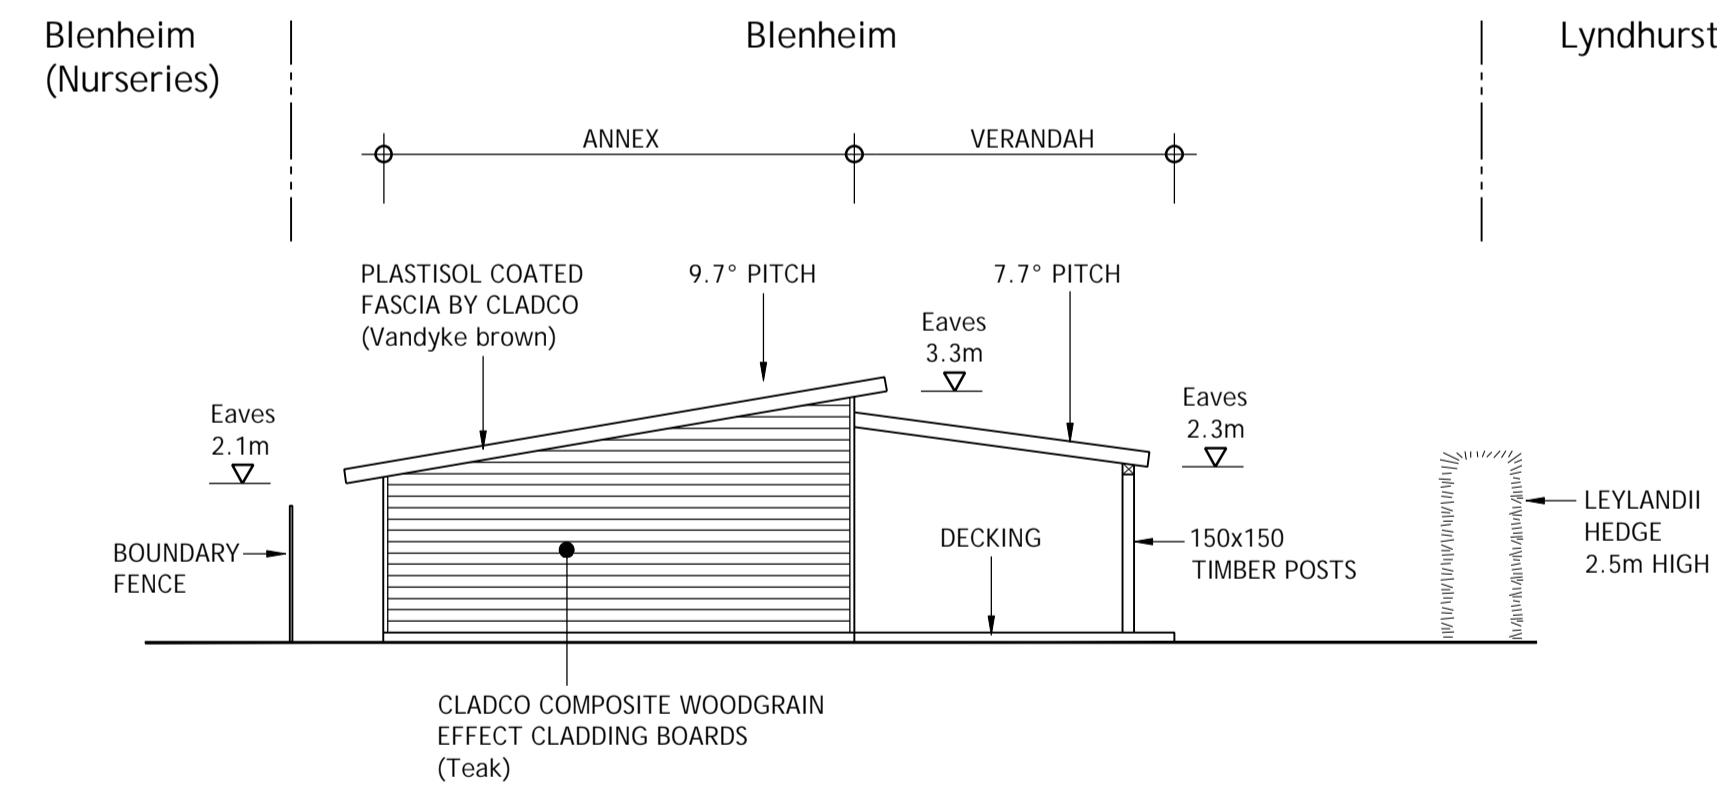

SOUTH-EAST ELEVATION (1:100)

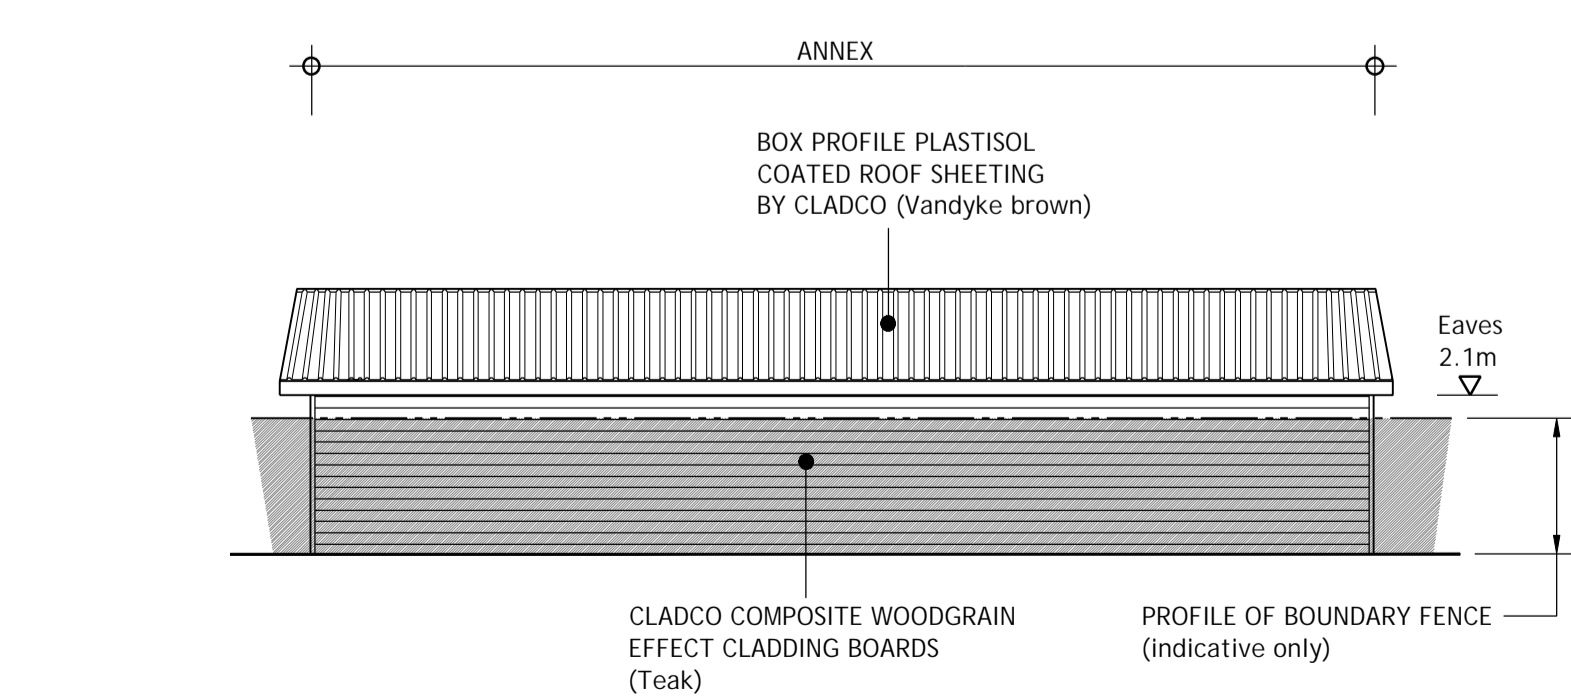

SOUTH-WEST (REAR) ELEVATION (1:100)

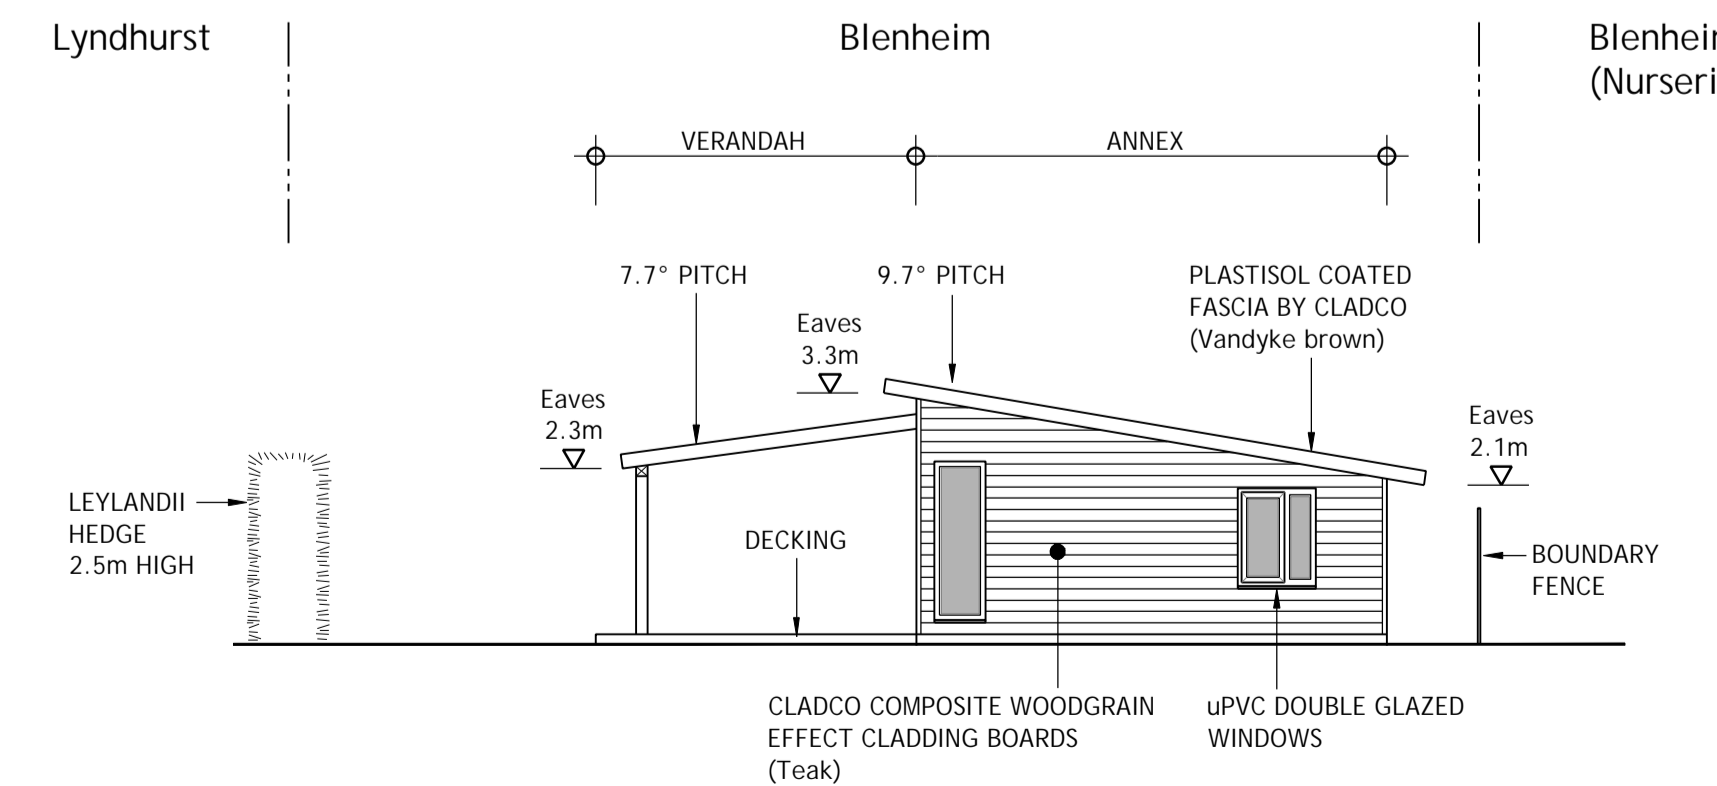

NORTH-WEST ELEVATION (1:100)