


EXISTING GROUND FLOOR PLAN

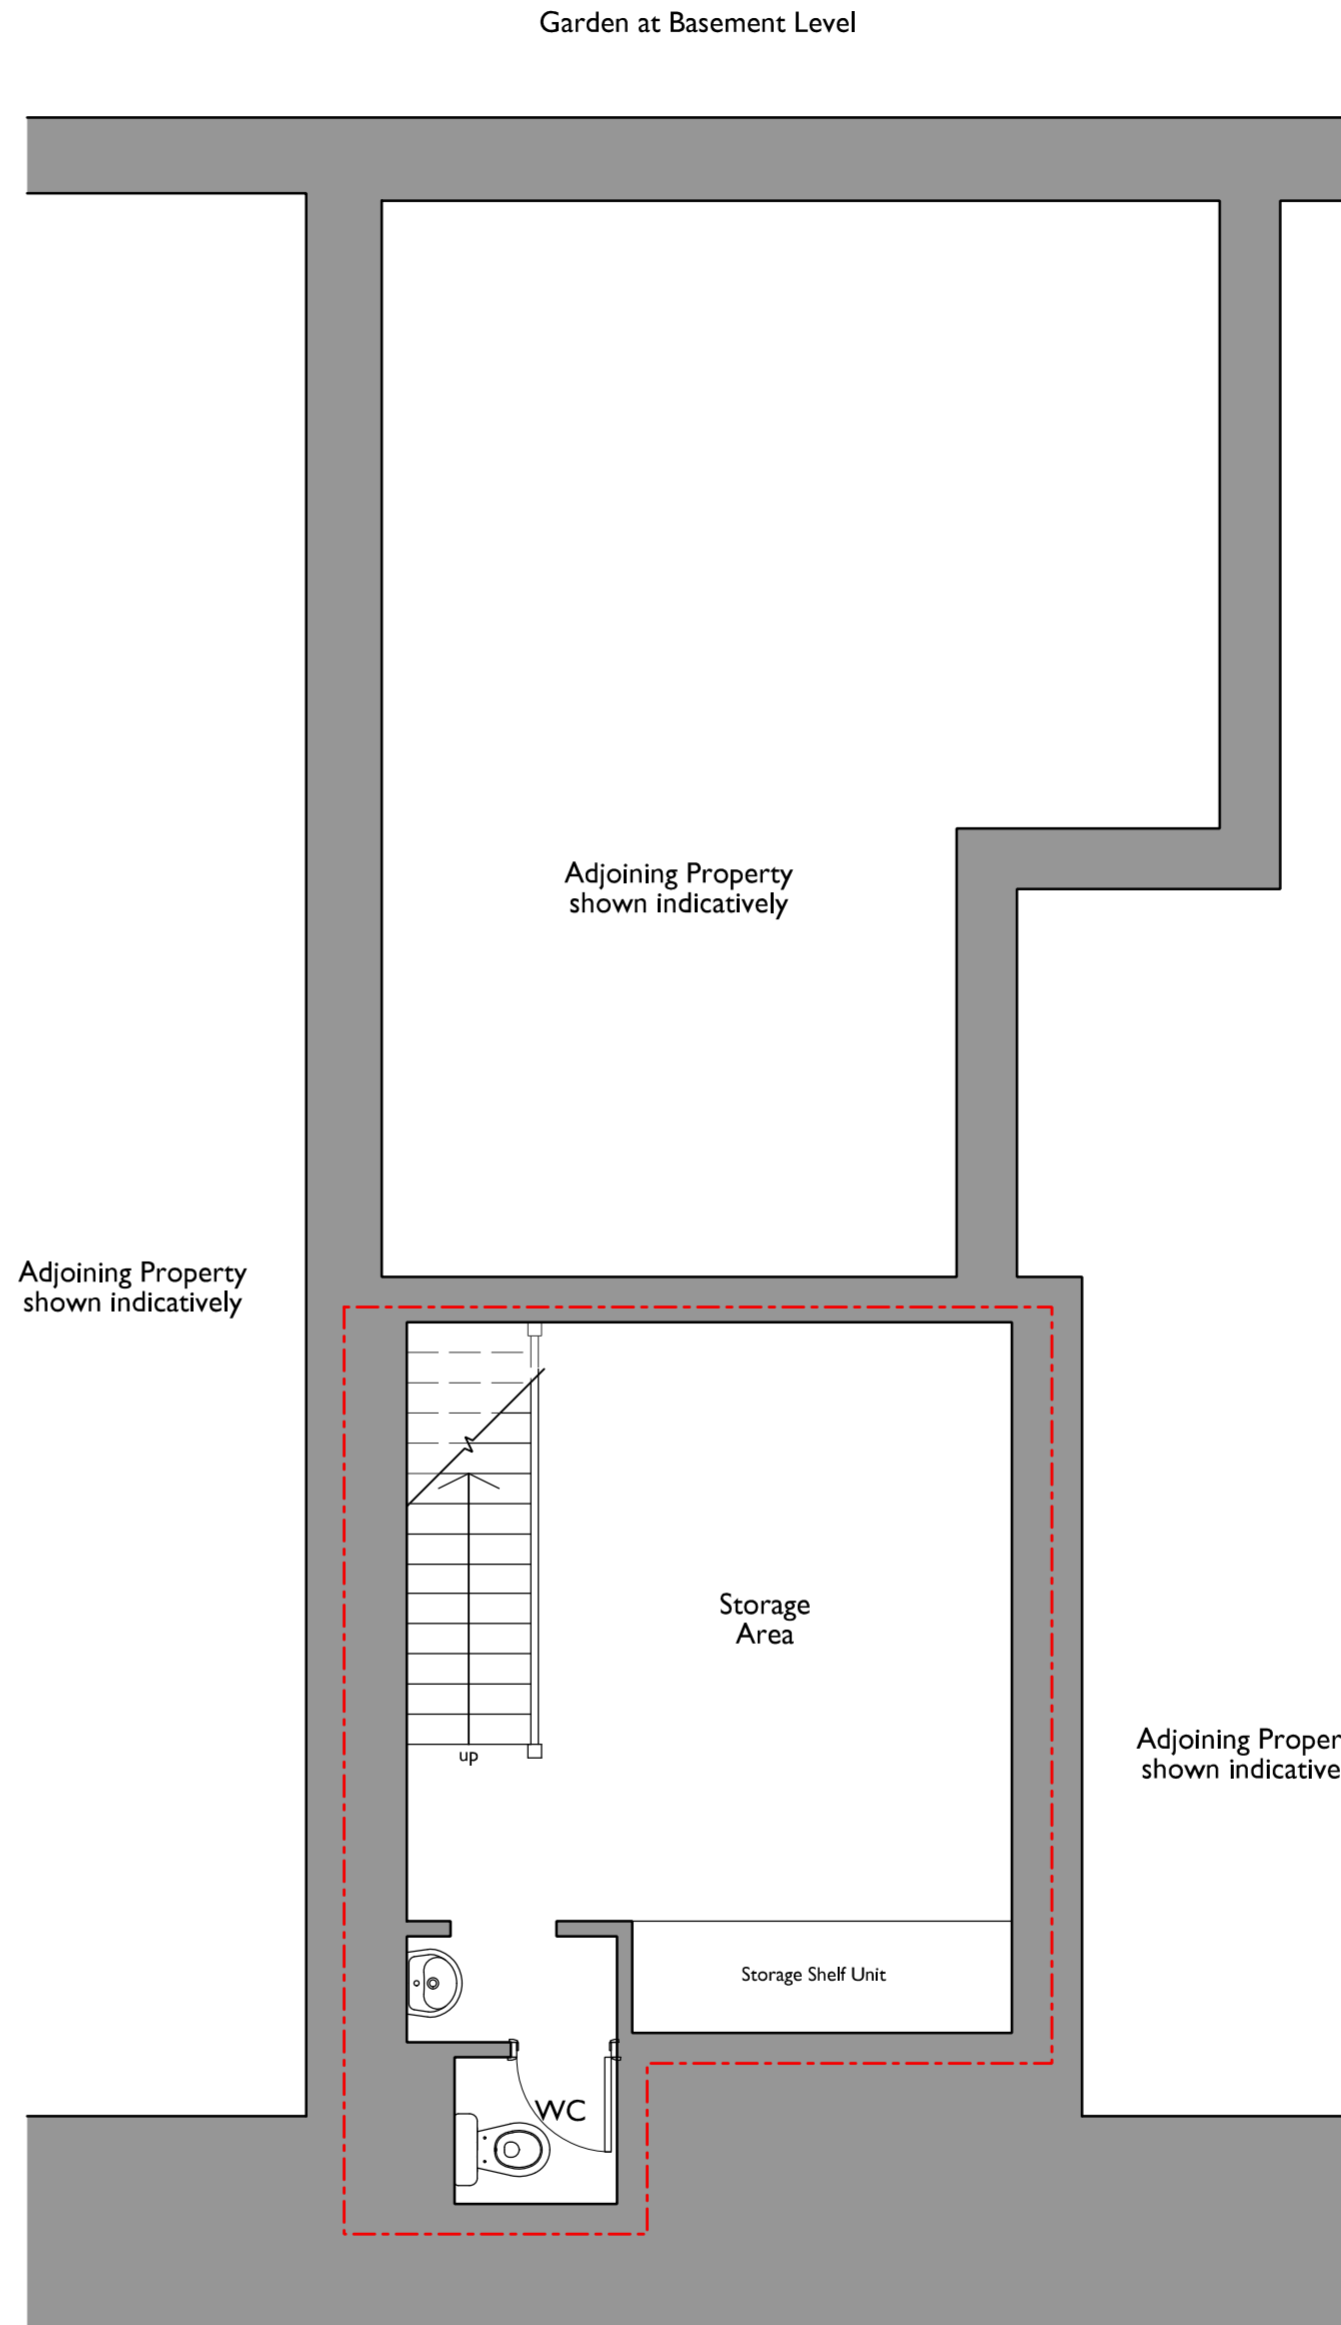

EXISTING BASEMENT PLAN

KEY:

--- Application Boundary

GIFA - Approx 78 sqm.

REV:	DESCRIPTION:	BY:	DATE:
STATUS: PLANNING			

Angus
Architecture
info@angusarchitecture.co.uk

CLIENT: Yakiniku Edinburgh Ltd			
JOB Change of Use from Class 1 to Class 3 at 62 South Clerk Street, Edinburgh			
DRAWING Existing Floor Plan			
SCALE AT A2: 1:50	DATE: Dec 23	DRAWN: NRC	CHECKED: --
PROJECT NO: 2105	DRAWING NO: PL-01	REVISION: /	