



**1 Ground floor**  
1 : 100

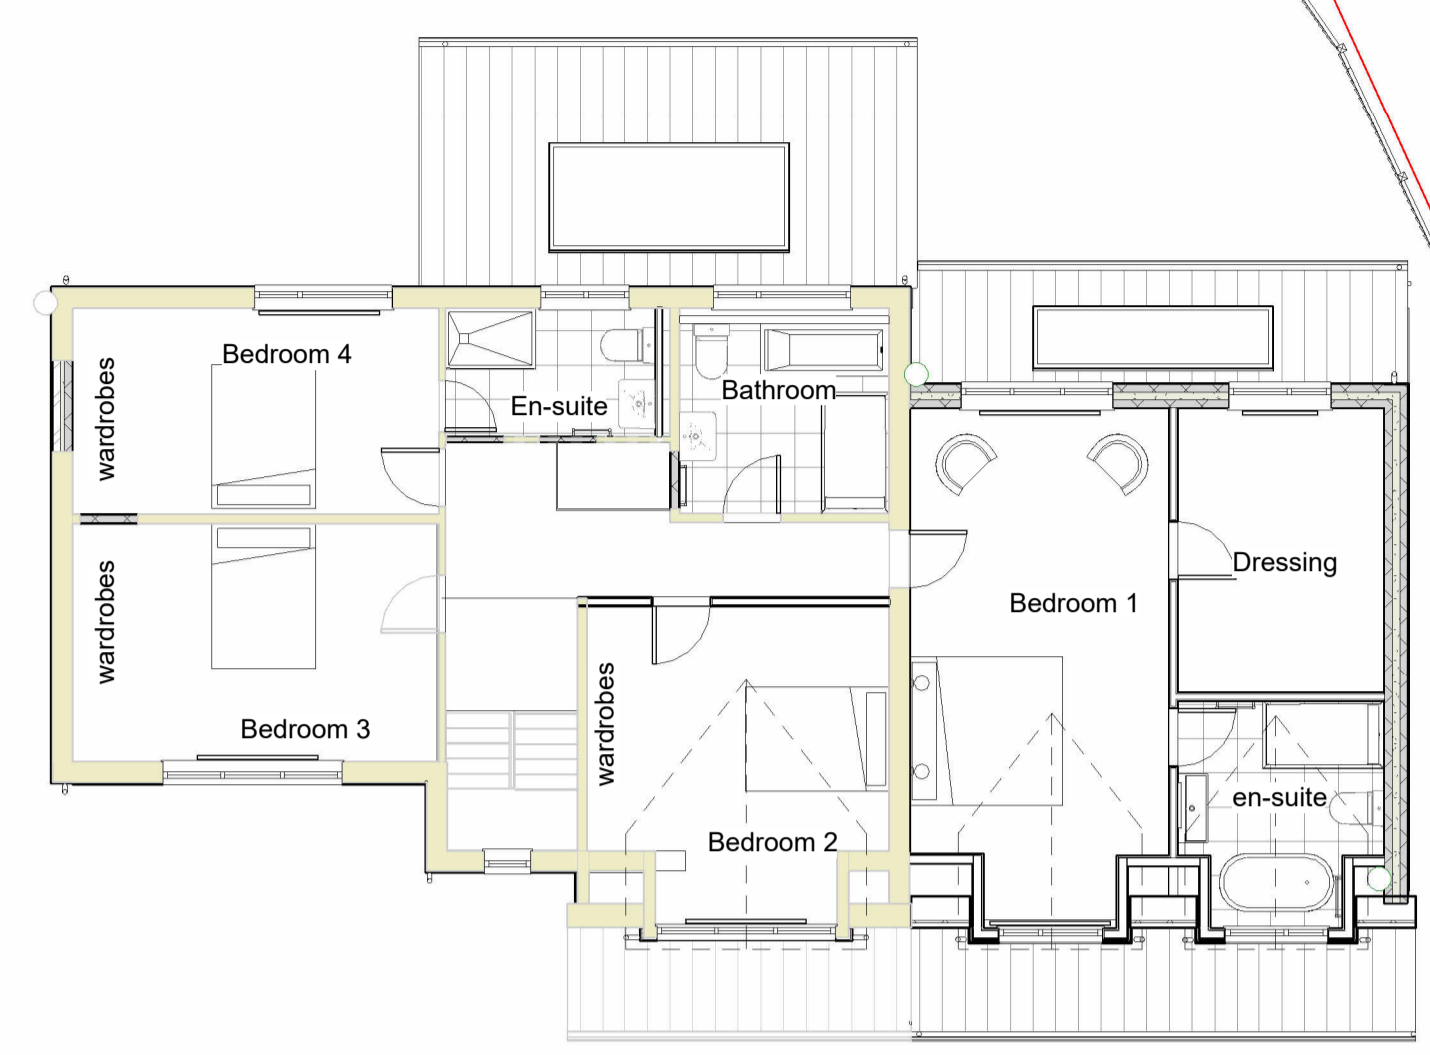

**2 First floor**  
1 : 100

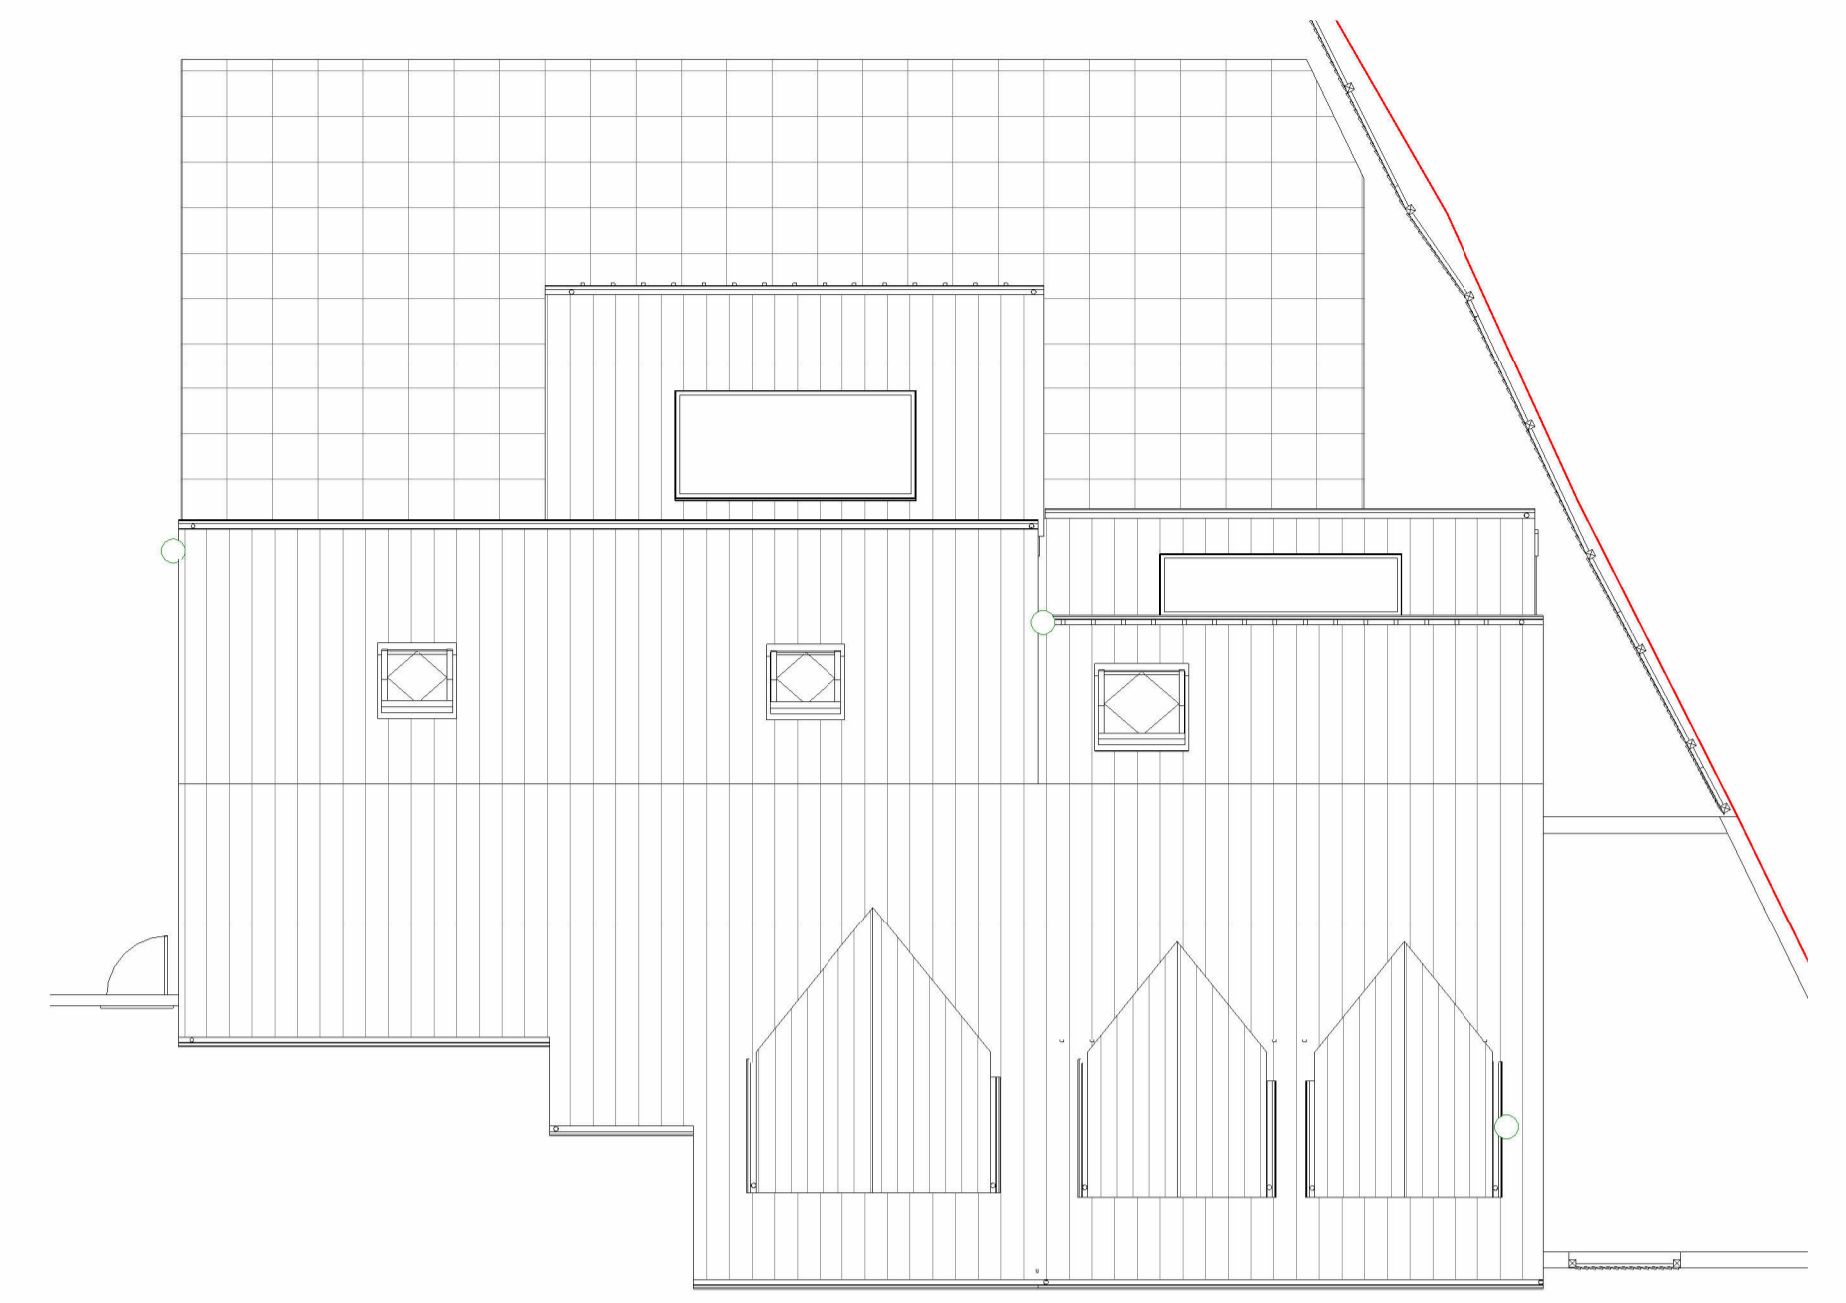

**3 Roof**  
1 : 100




**8 Approved Front perspective**  
1 : 1



**4 Front elevation**  
1 : 100



**5 Rear elevation**  
1 : 100

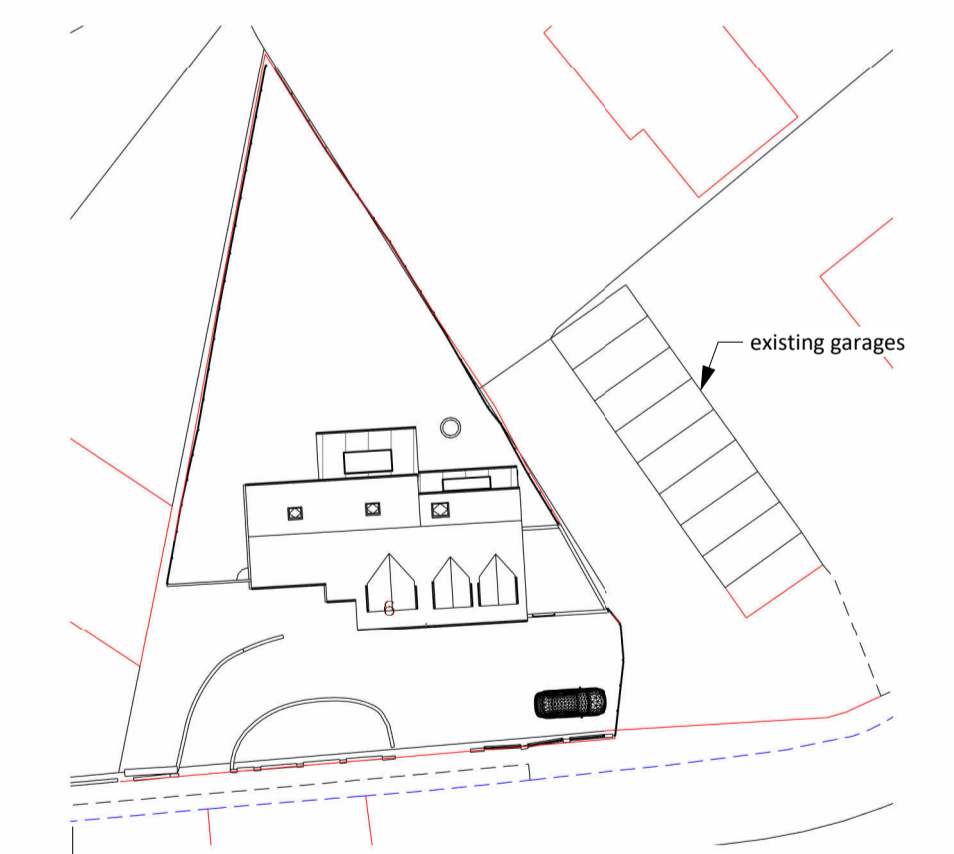


**9 Site plan**  
1 : 500



**6 Right elevation**  
1 : 100



**7 Left elevation**  
1 : 100

 info@avid.uk.com www.avid.uk.com	Project Property extension and refurbishment	Client Mr & Mrs Andresier	Scale on A1 As indicated
	Project Address 6 Allum Lane, Elstree, WD6 3PH		Drawn by MK
	Drawing Title Approved and built plans and elevations		Revision A
	Drawing Number PL_002	Project No AD192	

All information contained in this document is property of Avid Design Ltd and may not be reproduced in whole or in part without permission of Avid Design Ltd