

71  
69


Party Line

EXISTING REAR ELEVATION

Boundary Line



ROAD

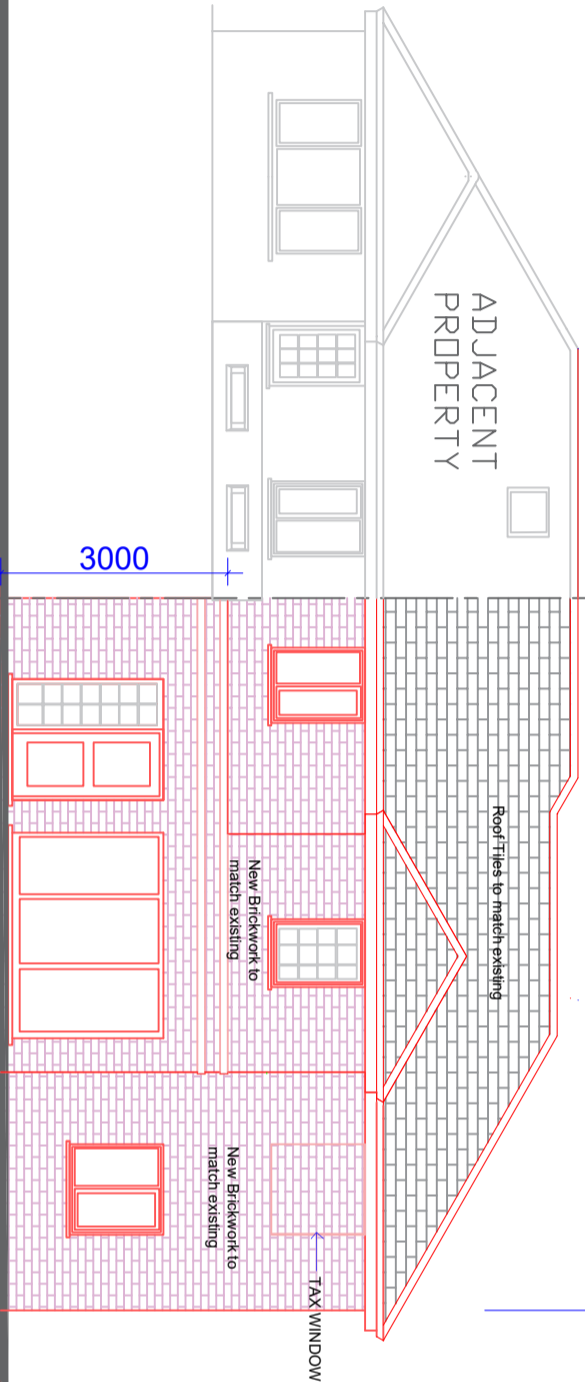

71  
69

Party Line

PROPOSED REAR ELEVATION

Boundary Line



ROAD

3000

3150


3150

Roof Tiles to match existing

New Brickwork to match existing

New Brickwork to match existing

TAX WINDOW

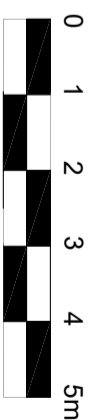

SCALE: 1:100 @A3

A.226

PROJECT NO.  
1023/AB  
PROJECT NAME  
69 Cowley Hill, Borehamwood

CLIENT  
Francis Biney

DRAWN BY  
W.K.A  
CHECKED BY  
W.K.A.

FIRST ISSUE  
5/10/2023  
REVISION A  
10/12/2023

**EXCEL ARCHFORMZ LTD**  
6 Douglas Road,  
Corby NN18 8TQ.

