


**PLANNING**

All dimensions to be verified on site.  
 Any discrepancies in printed drawings to be brought to attention of wd Harley for clarification.  
 All variations to construction works carried out on site to be brought to our attention prior to carrying out work.  
 ©2020, wd Harley is the author of this document and owns the copyright to it. This document may not be reproduced in any form in whole or part without the prior written permission of wd Harley.



**EXISTING SITE PLAN**  
 Scale 1/500

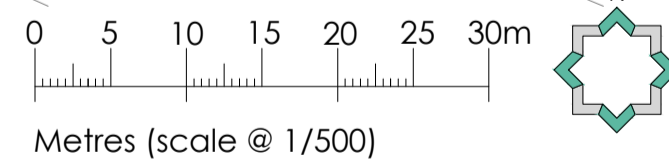


Drawing Revisions		
Rev	Date	Description
X	XXX	XXX

Job title:  
**CO-OP TELFORD ST, INVERNESS**  
 74 Telford Street,  
 Telford Retail Park,  
 Inverness,  
 IV3 5LS

Drawing title:  
**EXISTING ELEVATIONS**

Drawing No: CFO-095-23-101	Rev: A
Scale: 1:100	Drwn: GH
Date: OCT 23	Chkd: DH

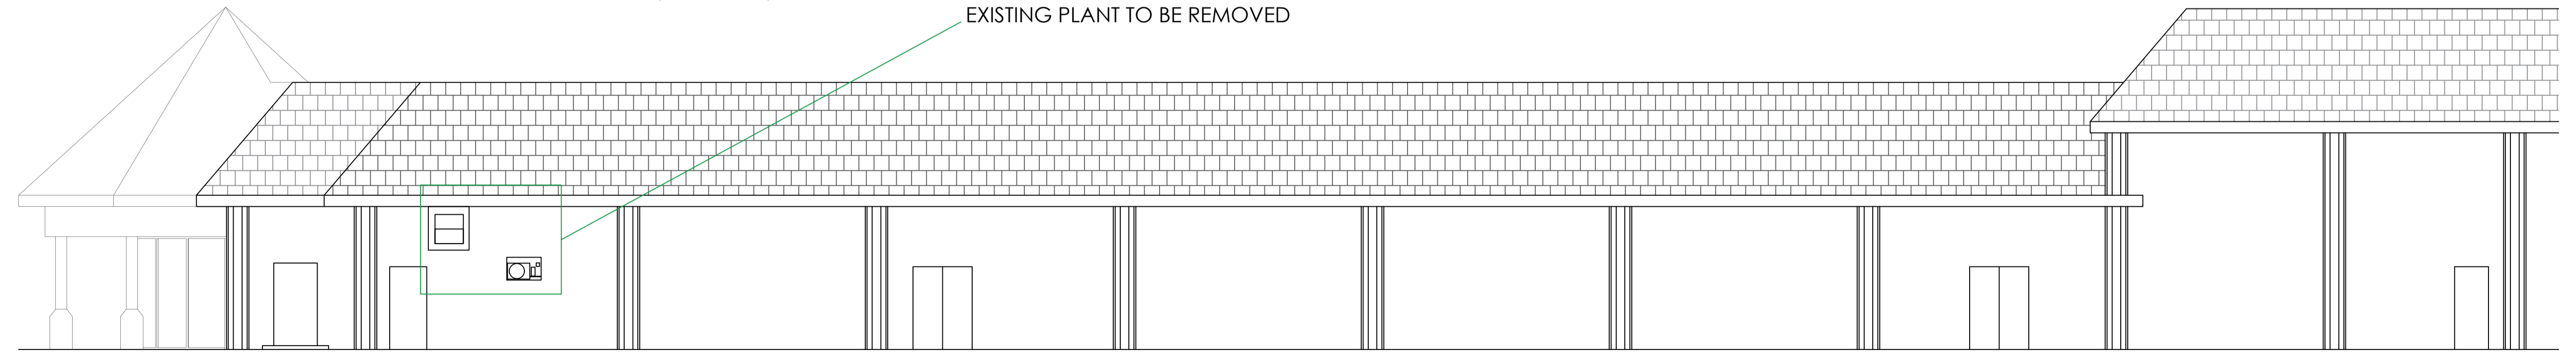

**EXISTING EAST ELEVATIONS (PART)**  
 Scale 1/100

