



PLANNING

All dimensions to be verified on site.
 Any discrepancies in printed drawings to be brought to attention of wd Harley for clarification.
 All variations to construction works carried out on site to be brought to our attention prior to carrying out work.
 ©2020, wd Harley is the author of this document and owns the copyright to it. This document may not be reproduced in any form in whole or part without the prior written permission of wd Harley.

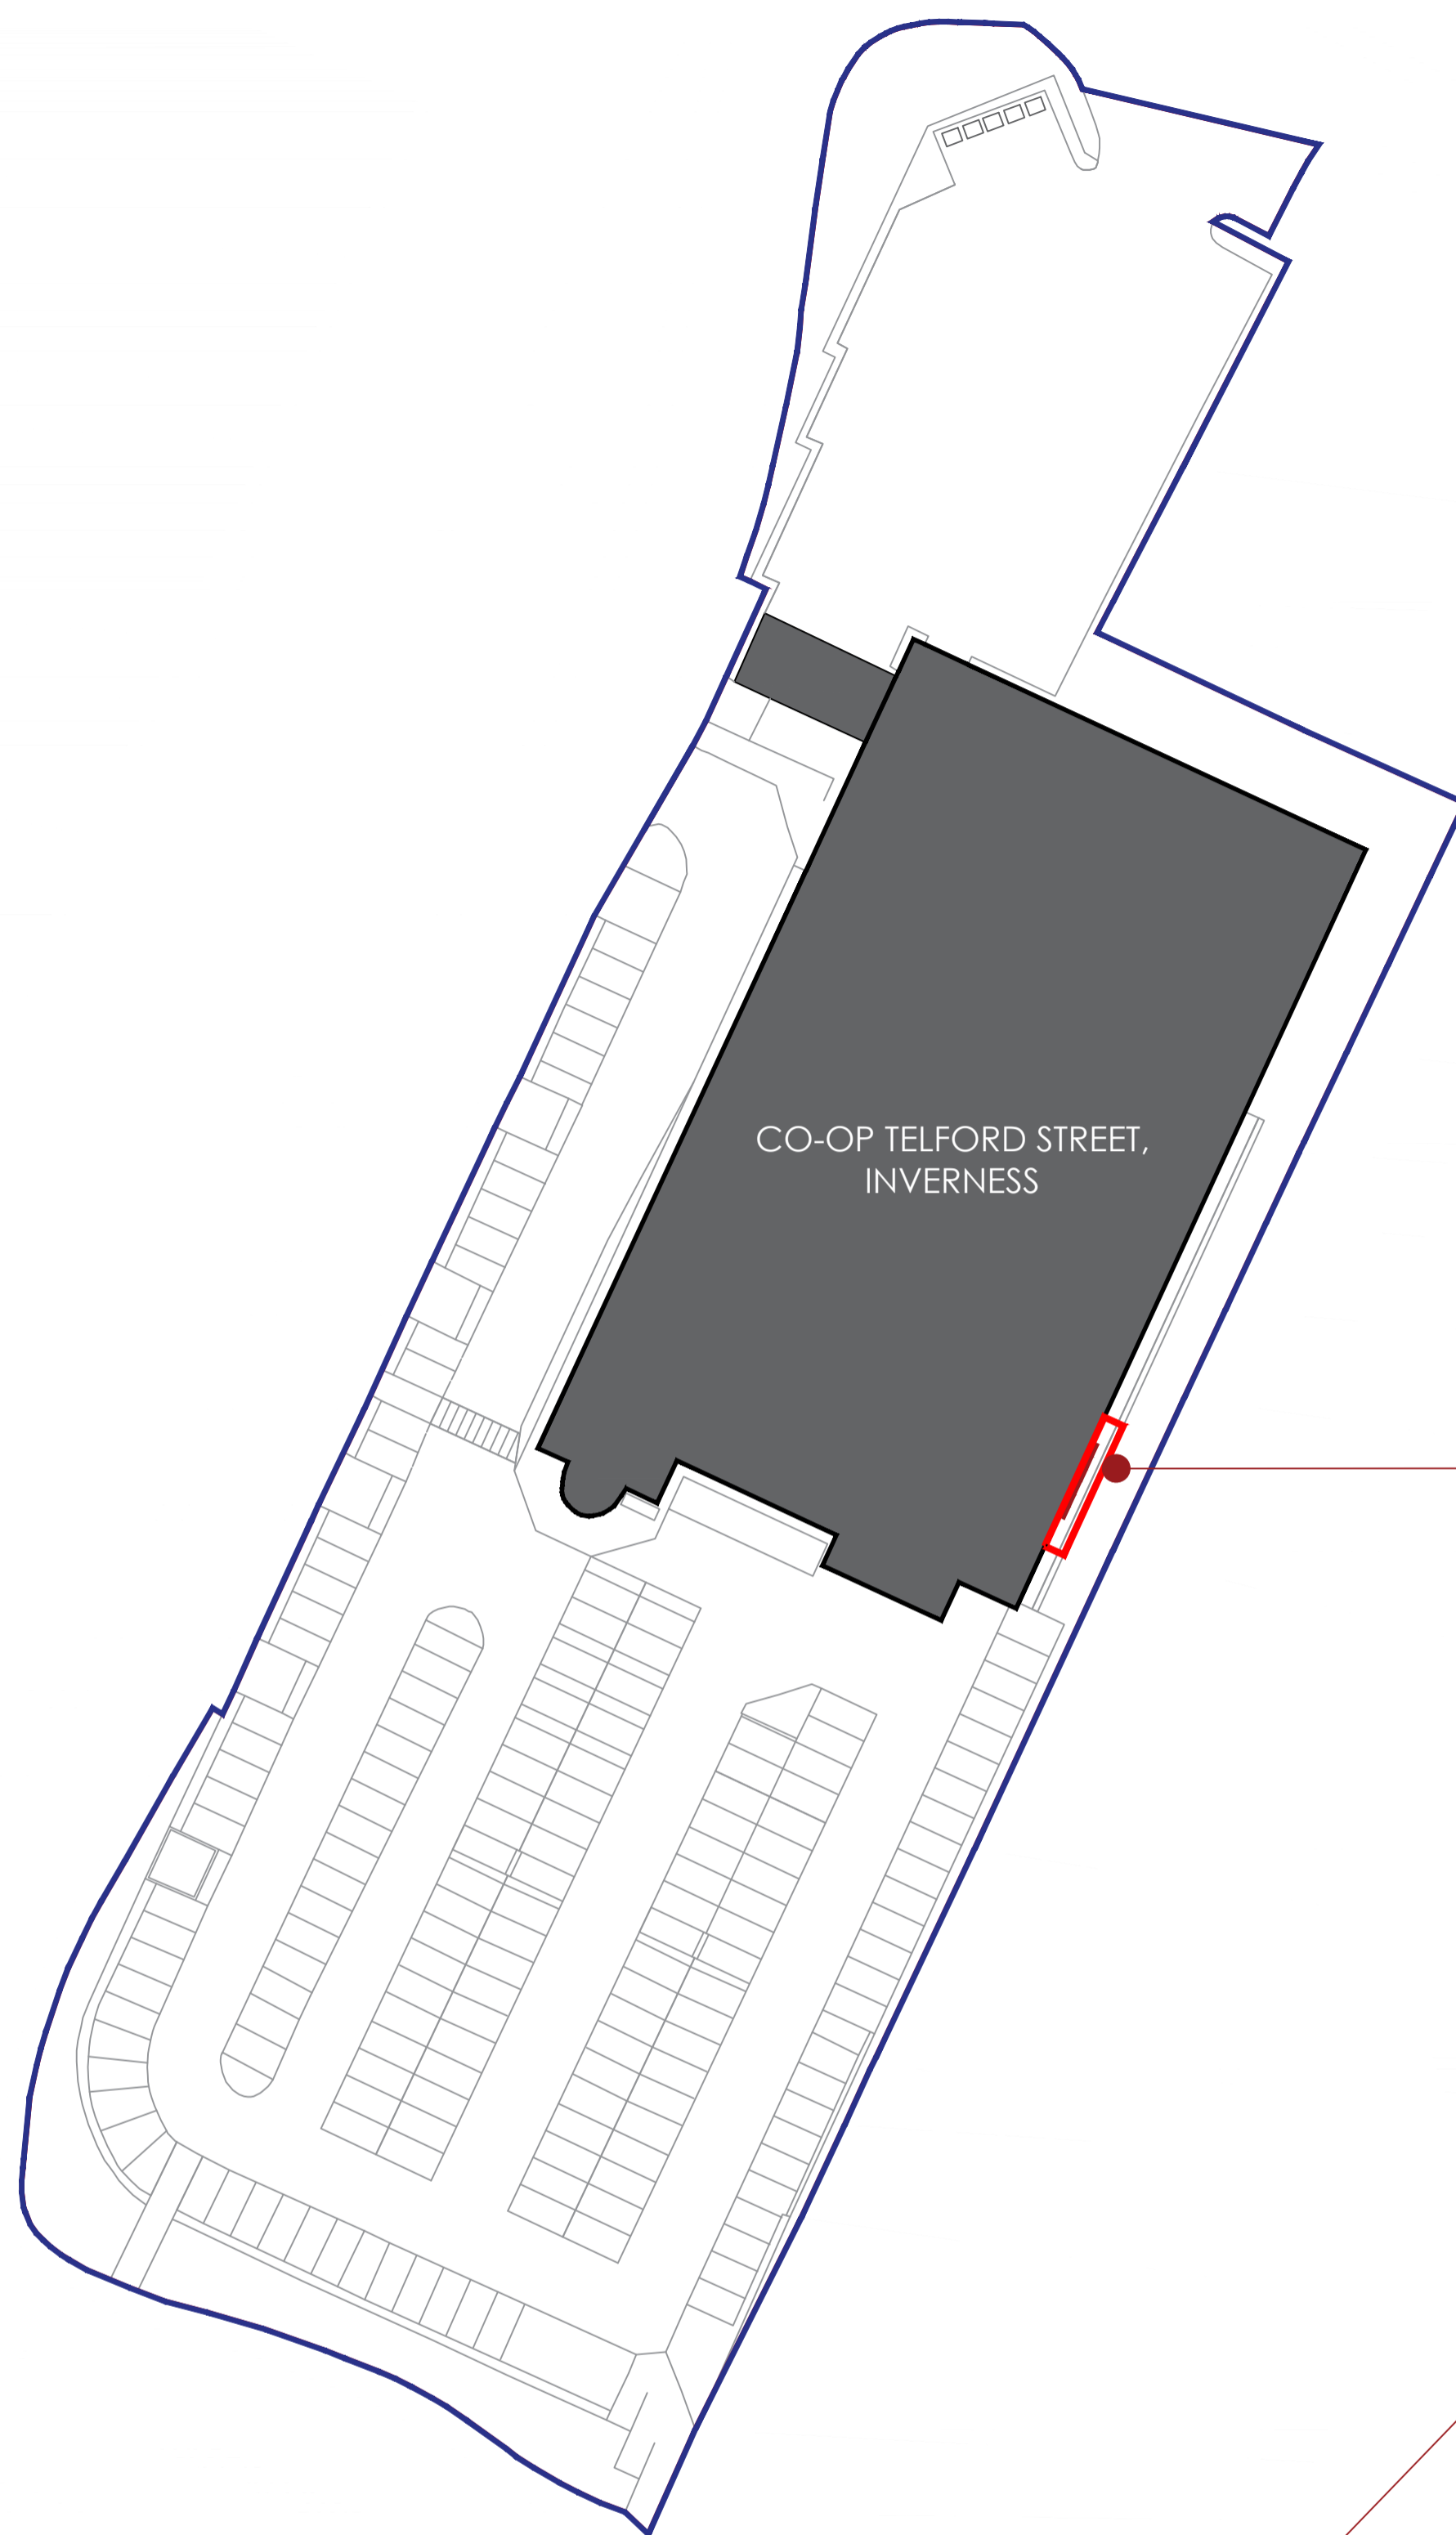

CO-OP TELFORD STREET,
 INVERNESS

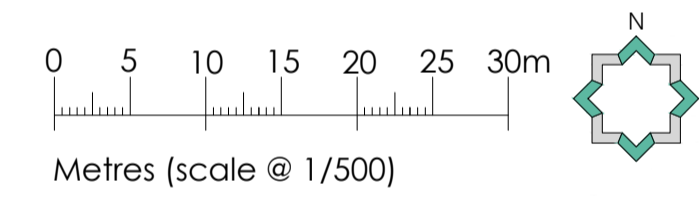

PROPOSED SITE PLAN
 Scale 1/500




EXTERNAL
 Power Inverter Heat Pump
 PUZ-ZM200-250 R32 6 No
 Mounted on shoes at ground level.

Drawing Revisions		
Rev	Date	Description
X	XXX	XXX

Job title:
 CO-OP TELFORD ST, INVERNESS
 74 Telford Street,
 Telford Retail Park,
 Inverness,
 IV3 5LS

Drawing title:
 PROPOSED PLANS AND ELEVATIONS

Drawing No: CFO-095-23-102	Rev: A
Scale: 1/500/100 @ A1	Drwn: GH
Date: OCT 23	Chkd: DH

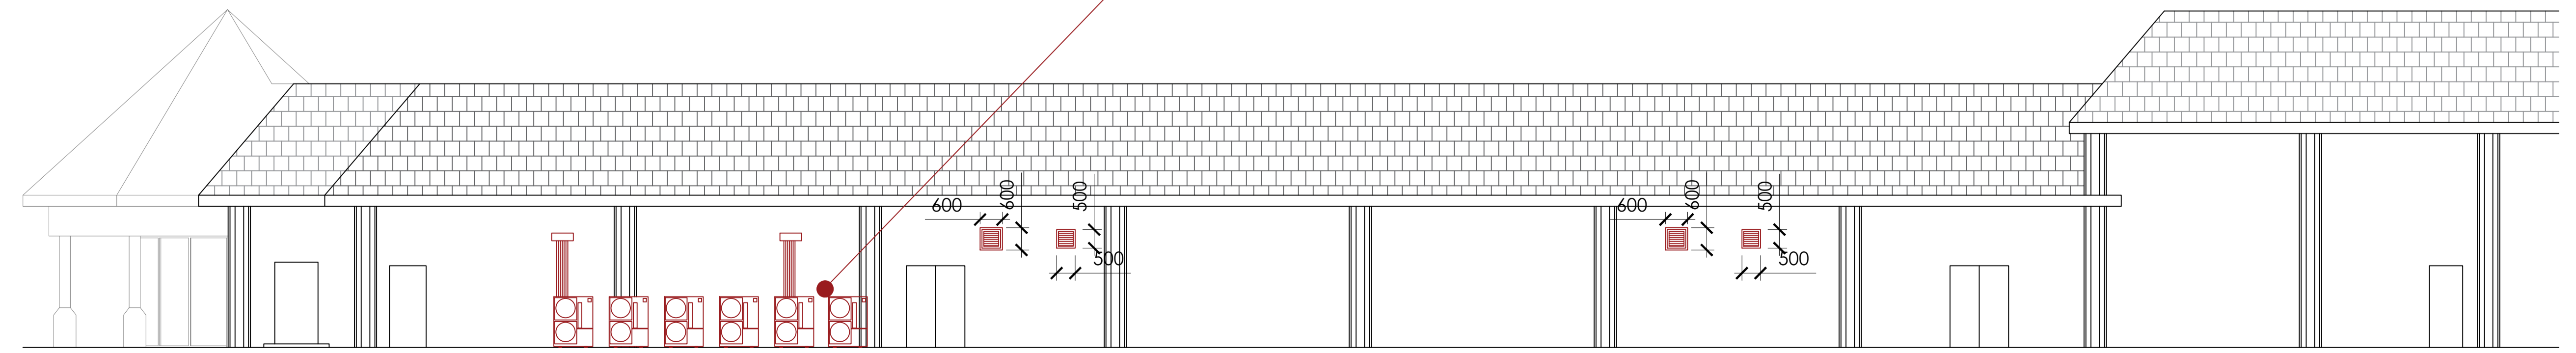

PROPOSED EAST ELEVATION
 Scale 1/100