




PROPOSED GROUND FLOOR PLAN
SCALE: 1:100

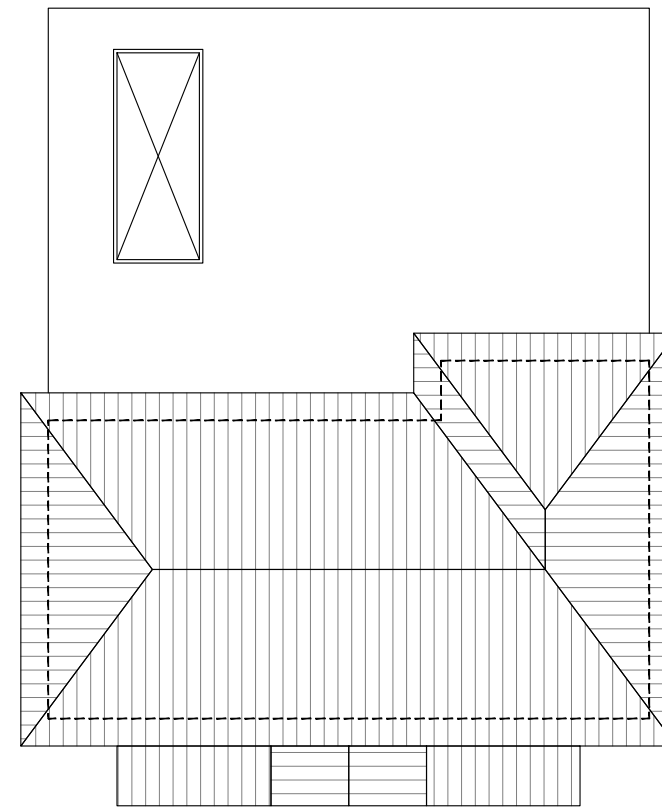

PROPOSED ROOF PLAN
SCALE: 1:100

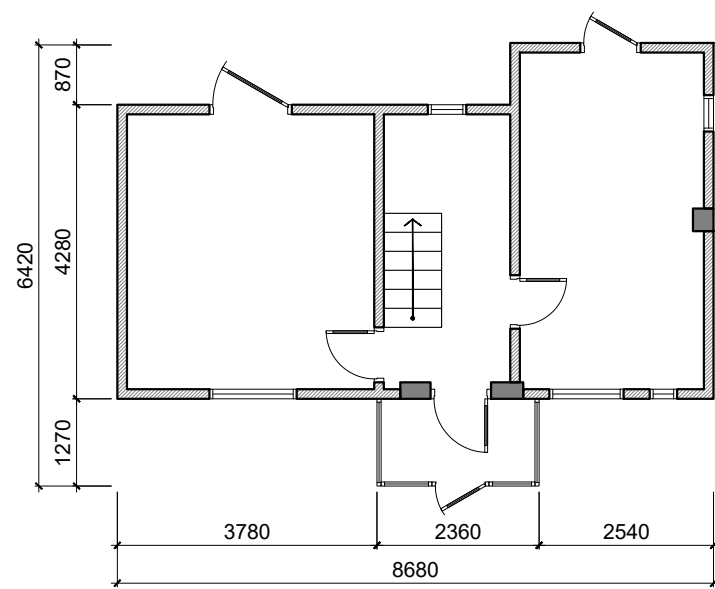

EXISTING GROUND FLOOR PLAN
SCALE: 1:100

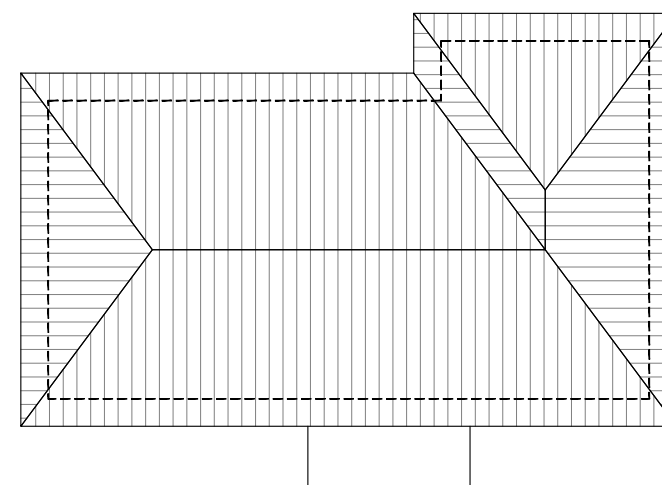

EXISTING ROOF PLAN
SCALE: 1:100

Notes:
 1- this drawing is not for construction
 2- all dimension are in millimeters
 3- dimensions are to be scaled directly from drawings
 4- all dimensions are to be checked on site and the architect is to be inform of any discrepancies before construction commences
 5- all references to drawings refers to current revision of that drawing
 6- the copyright of this drawing belongs to mypham interior



SCALE: 1/100

REV.	DATE.	REVISIONS.

PLANNING



MYPHAM INTERIORS
 134 G KINGSLAND, LONDON E2 8DY
 TEL: 07575597579

CLIENT: ...
 PROJECT: **26 BURNELL AVENUE, WELLING, KENT, DA16 3HN**

SCALE: **1:100@A4** DATE: **28/11/2023**

DRAW BY:.. CHECKER BY:..

PROJECT NO.	DRAWING NO.	REVISION
23/1125	A - 04	...

drawing title

EXISTING PLAN
PROPOSED PLAN