




- DRAINAGE STORM NEW
- DRAINAGE STORM EXISTING
- DRAINAGE STORM EXISTING REMOVED
- DRAINAGE FOUL NEW
- DRAINAGE FOUL EXISTING
- DRAINAGE FOUL EXISTING REMOVED
- DRAINAGE COMBINED NEW
- DRAINAGE COMBINED EXISTING
- DRAINAGE COMBINED EXISTING REMOVED

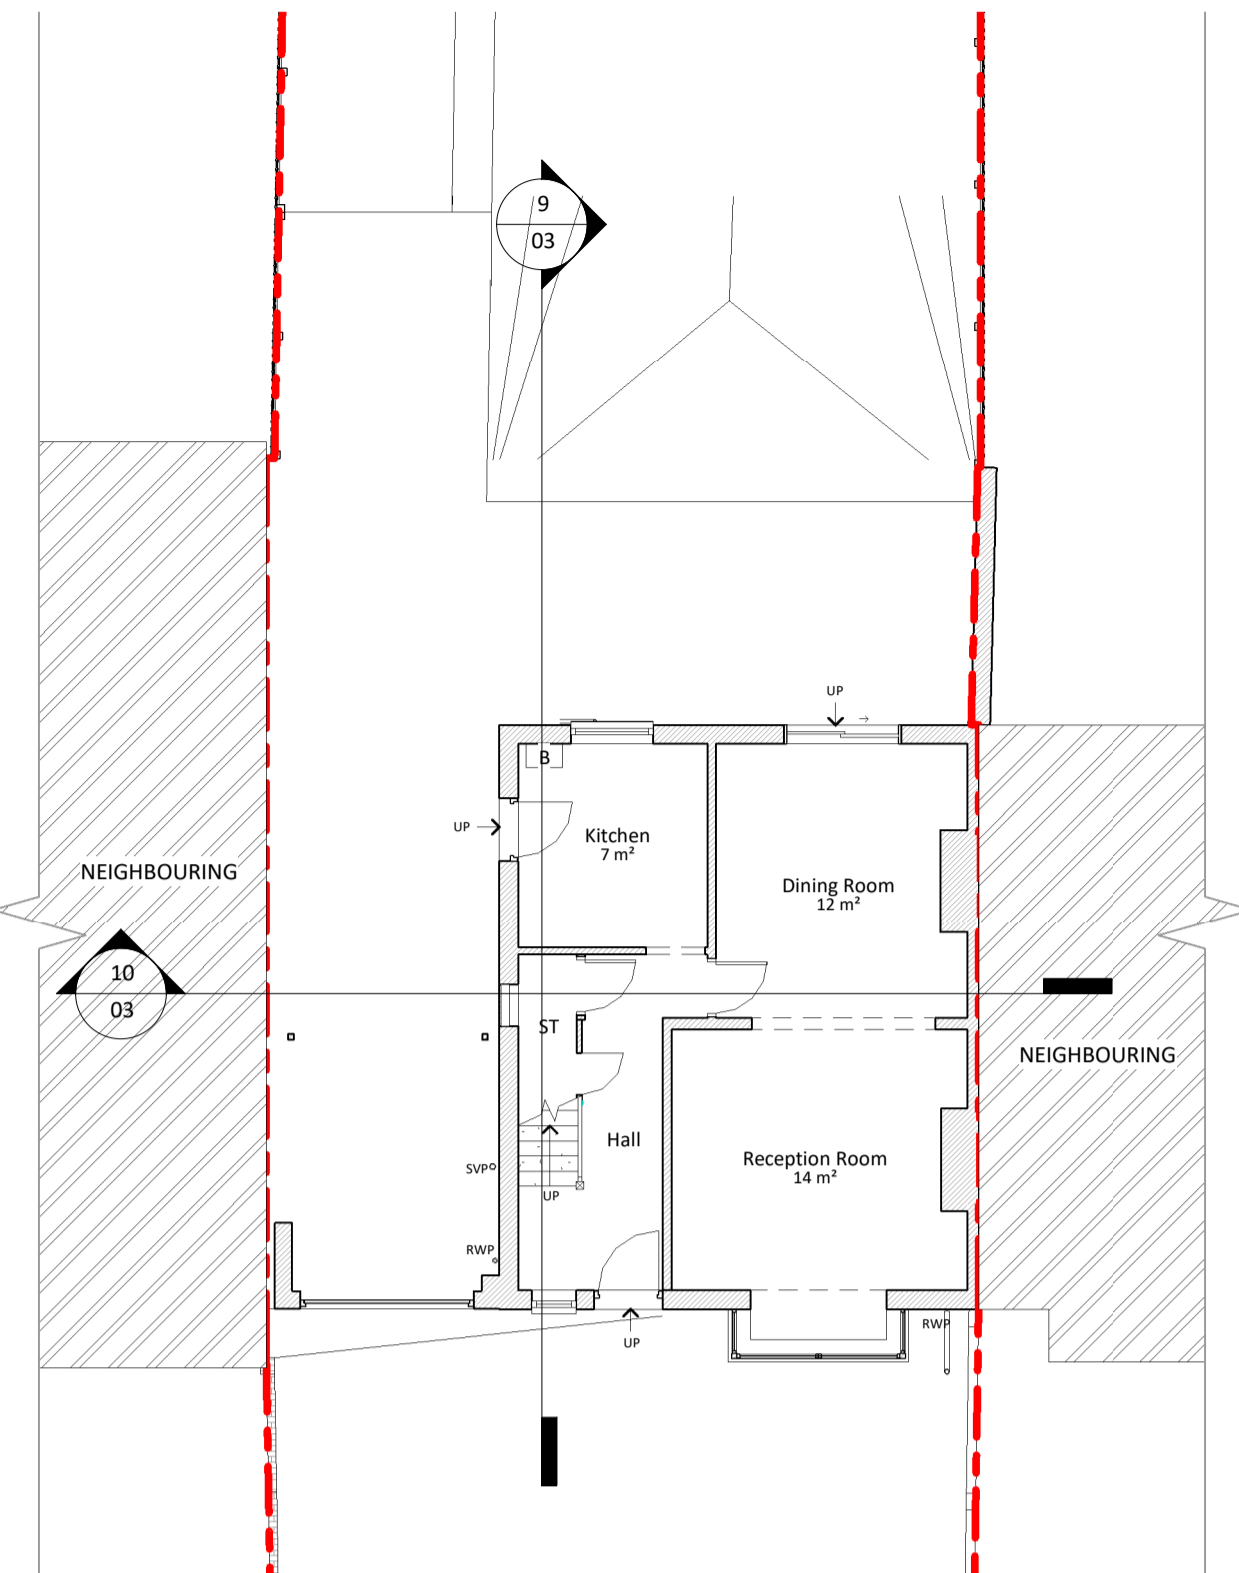


1 Existing Ground Floor
1 : 100

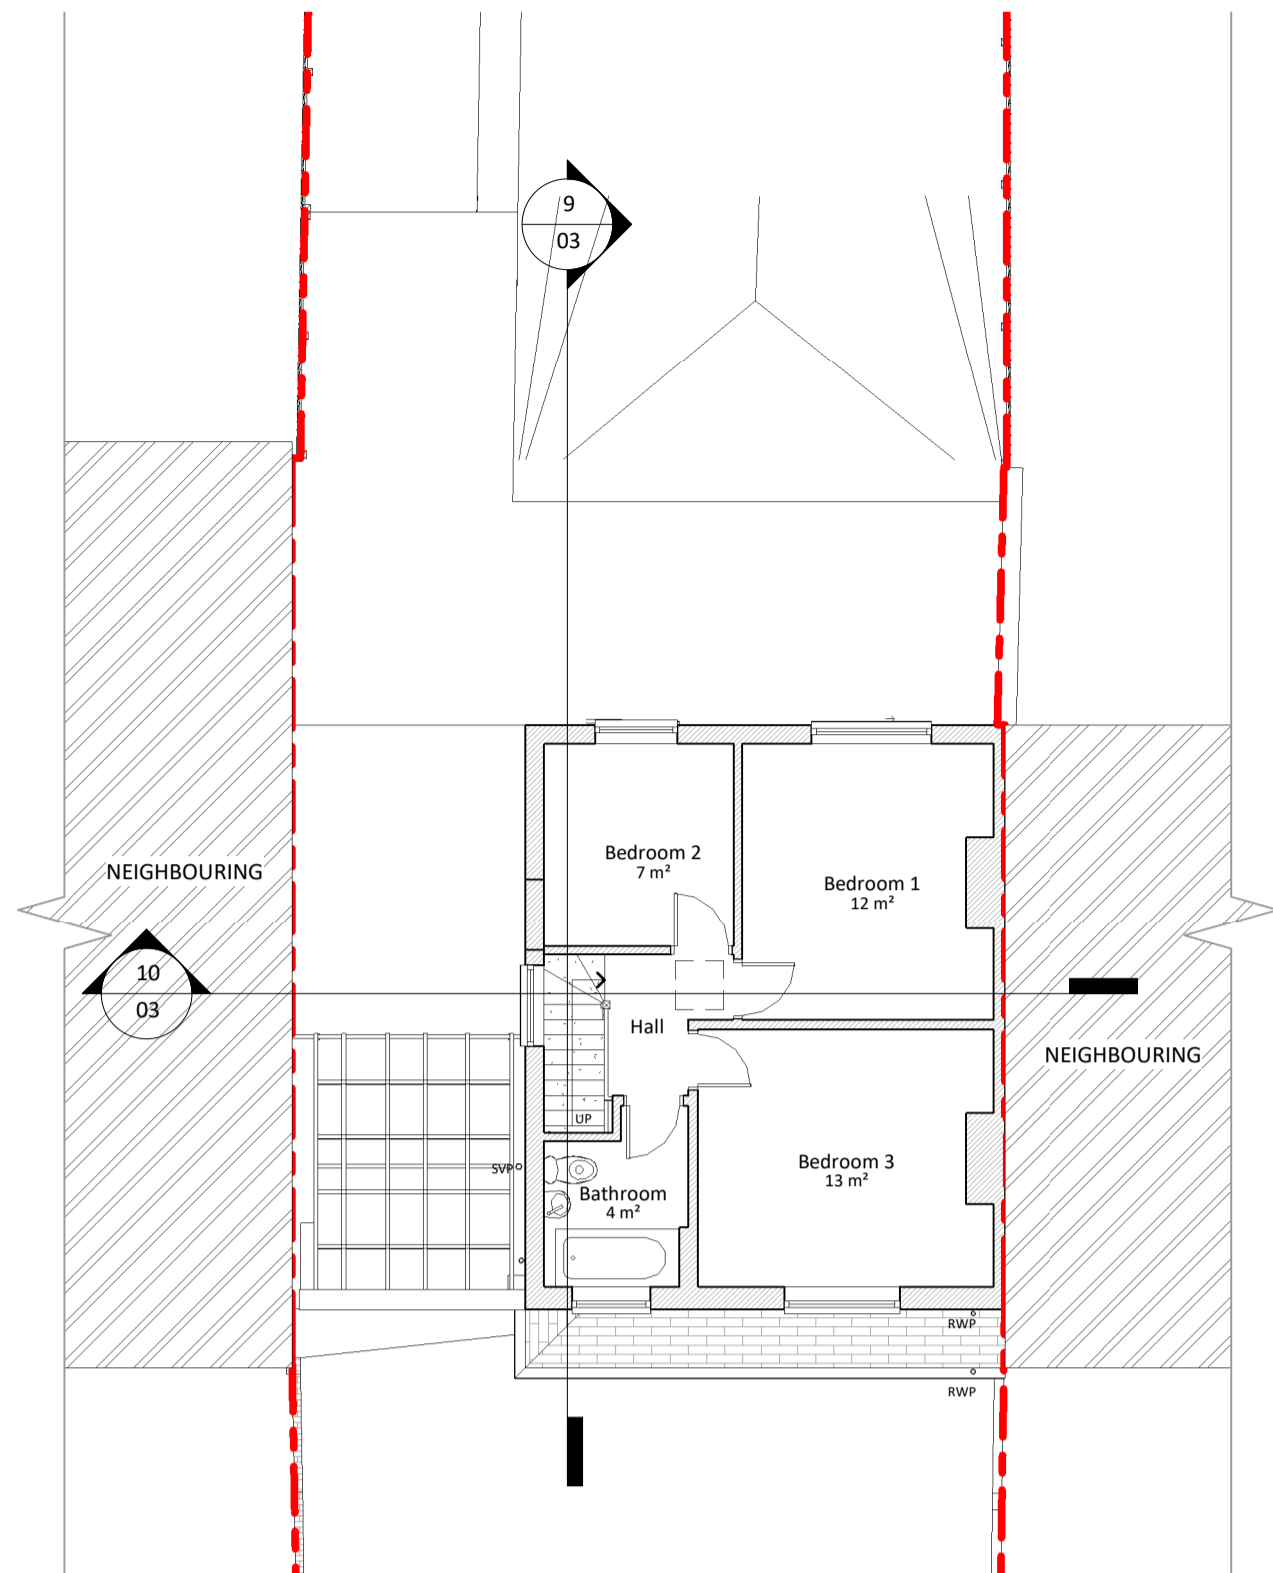


2 Existing First Floor
1 : 100

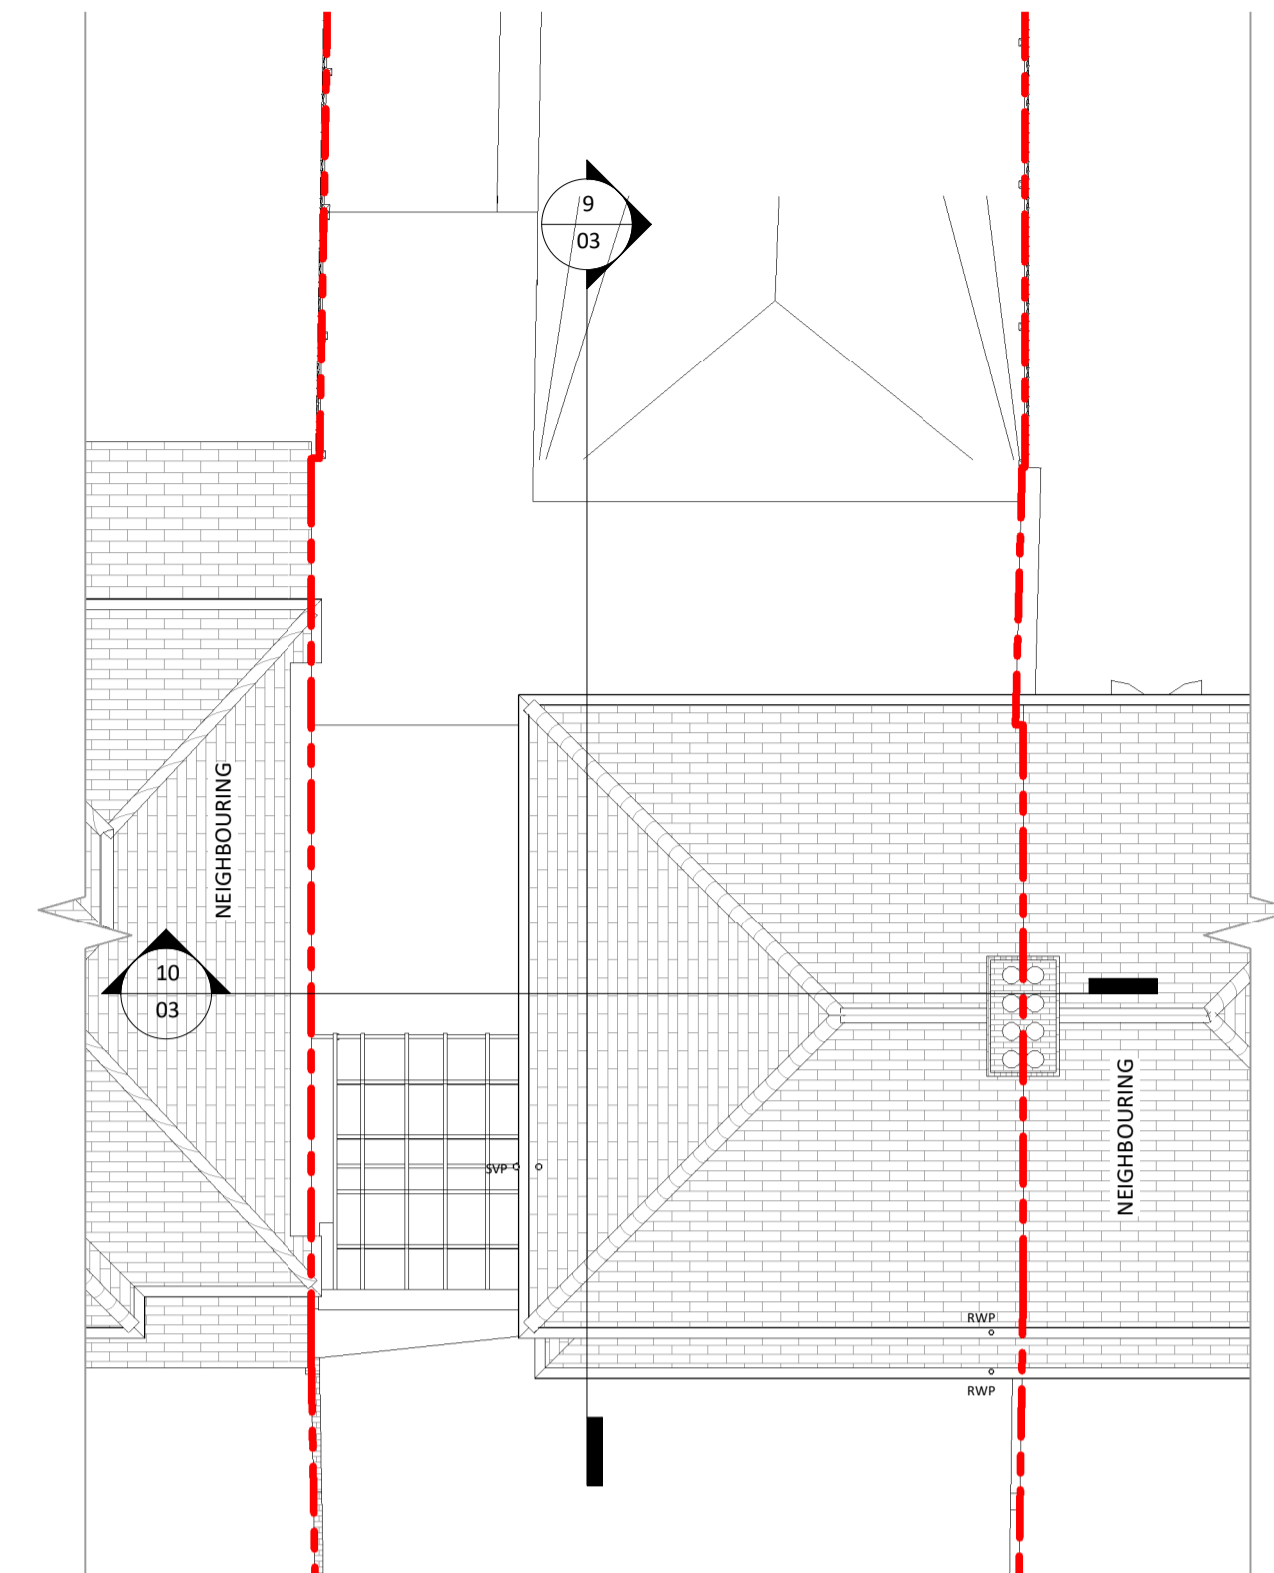

3 Existing Roof
1 : 100

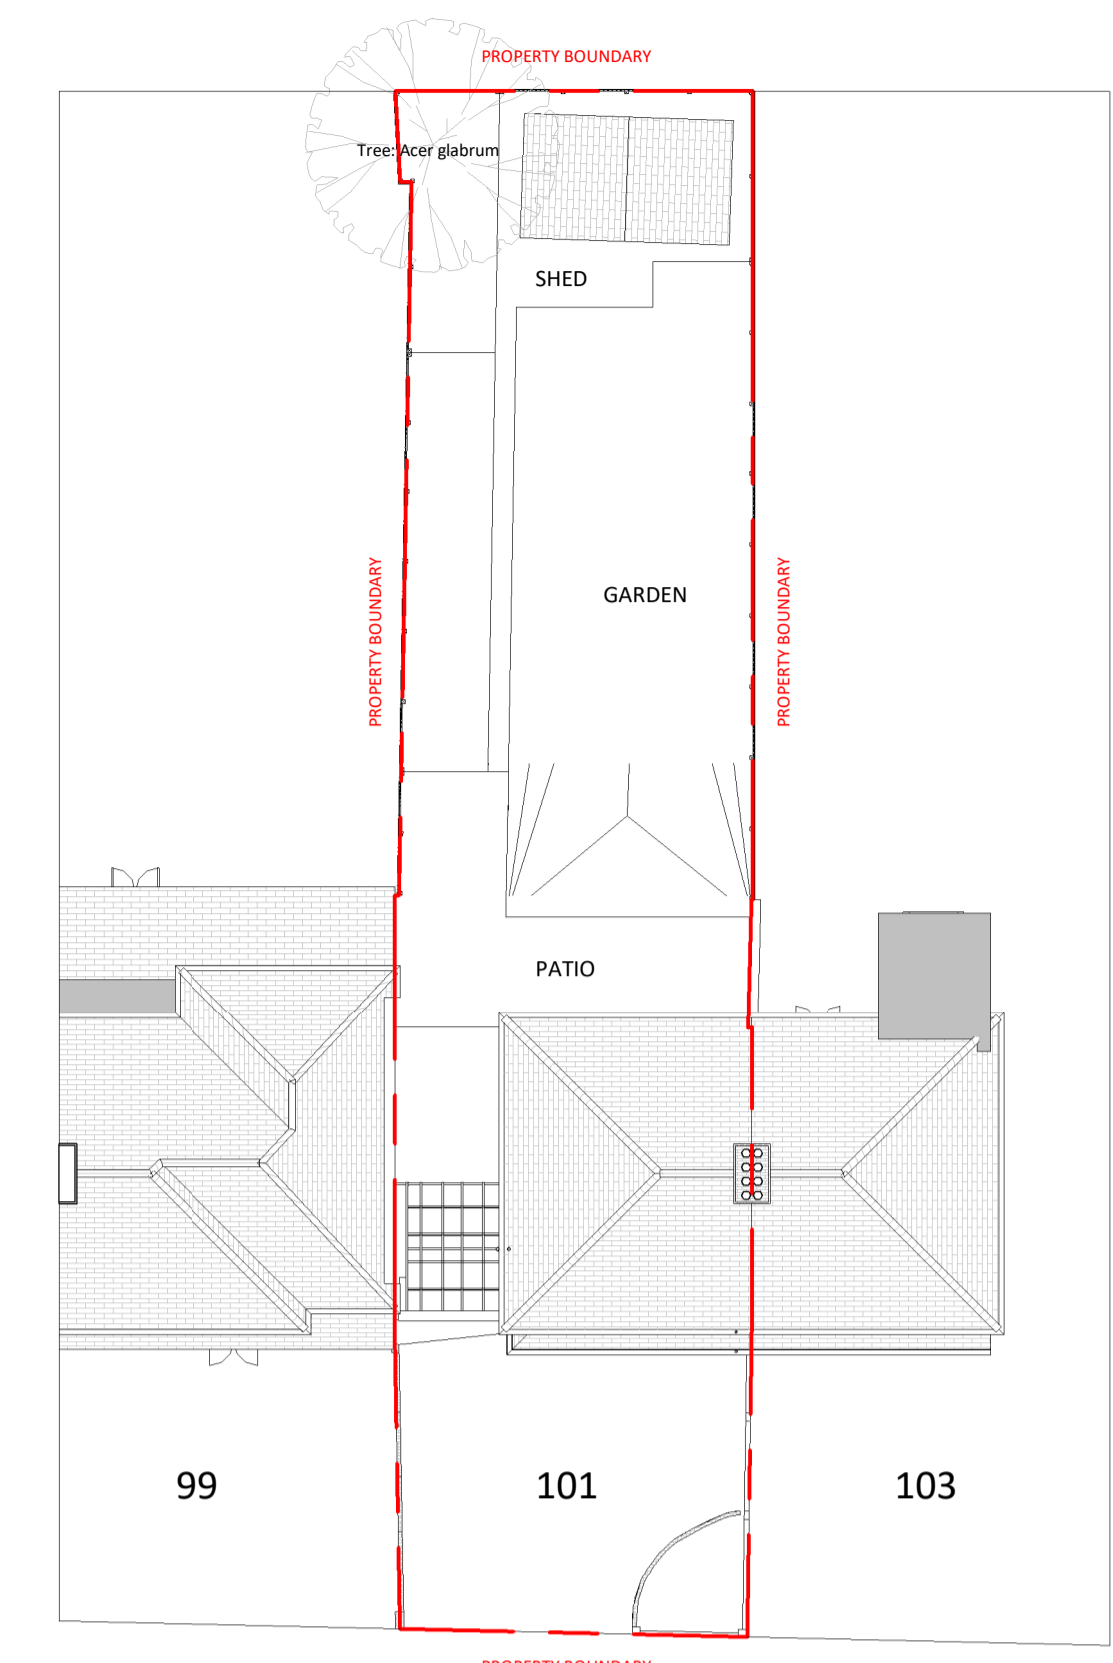

4 Existing Block Plan
1 : 200

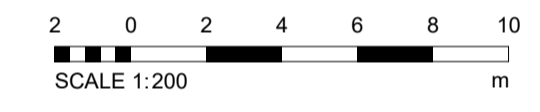

5 Existing Front Elevation
1 : 100



7 Existing Left Elevation
1 : 100




9 Existing Section 1
1 : 100




6 Existing Rear Elevation
1 : 100



8 Existing Right Elevation
1 : 100

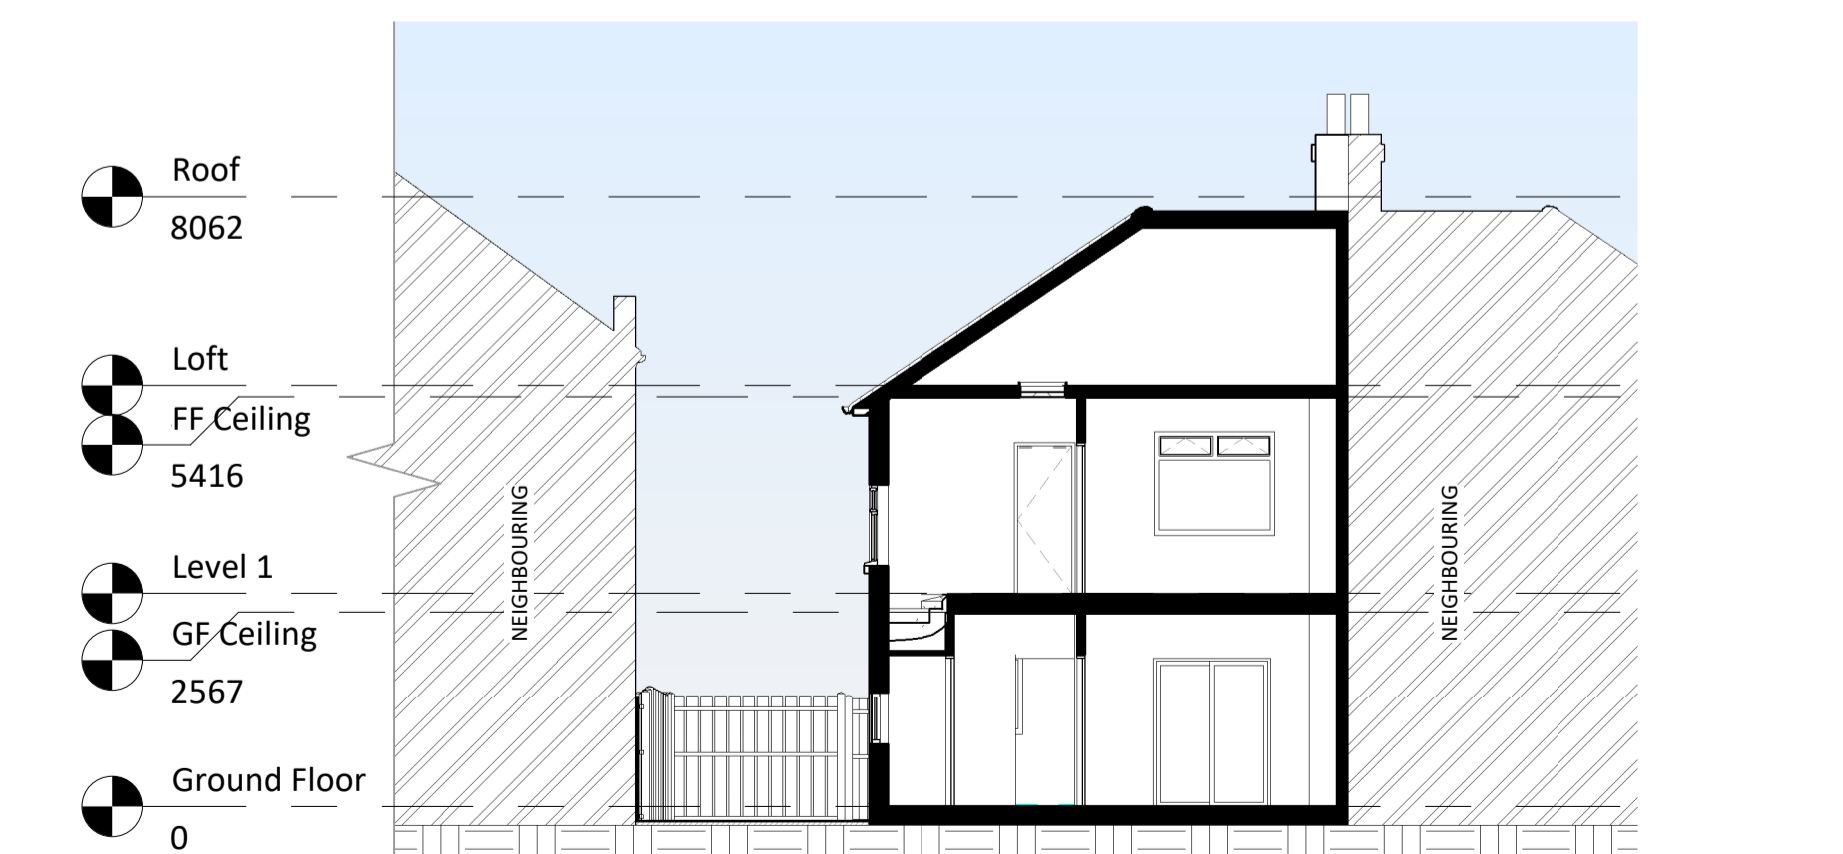

10 Existing Section 2
1 : 100

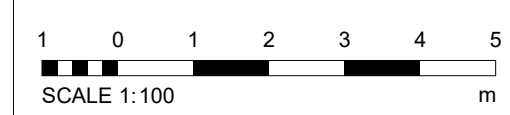

Amendments:

Rev	Date	Description

101 Mayplace Road East, Bexleyheath, DA7 6ER

Planning Drawings
Existing Layouts and Elevations

Bluetime Retail Ltd / Bluetime Home Design LLP.
Design, Project Management, Build

Thames Innovation Center,
Veridion Way, Veridion Park, Erith, Kent DA18 4AL

Tel: 01322 521026



101 Mayplace Road East

Drawn by:	Scale:	@ A1	Date:
GC	As indicated		05/12/2023

Drawing number: **BL/DRG/171023/ 03**

Do not scale from this drawing. Dimensions to be checked on site.