



QUEEN'S ROAD

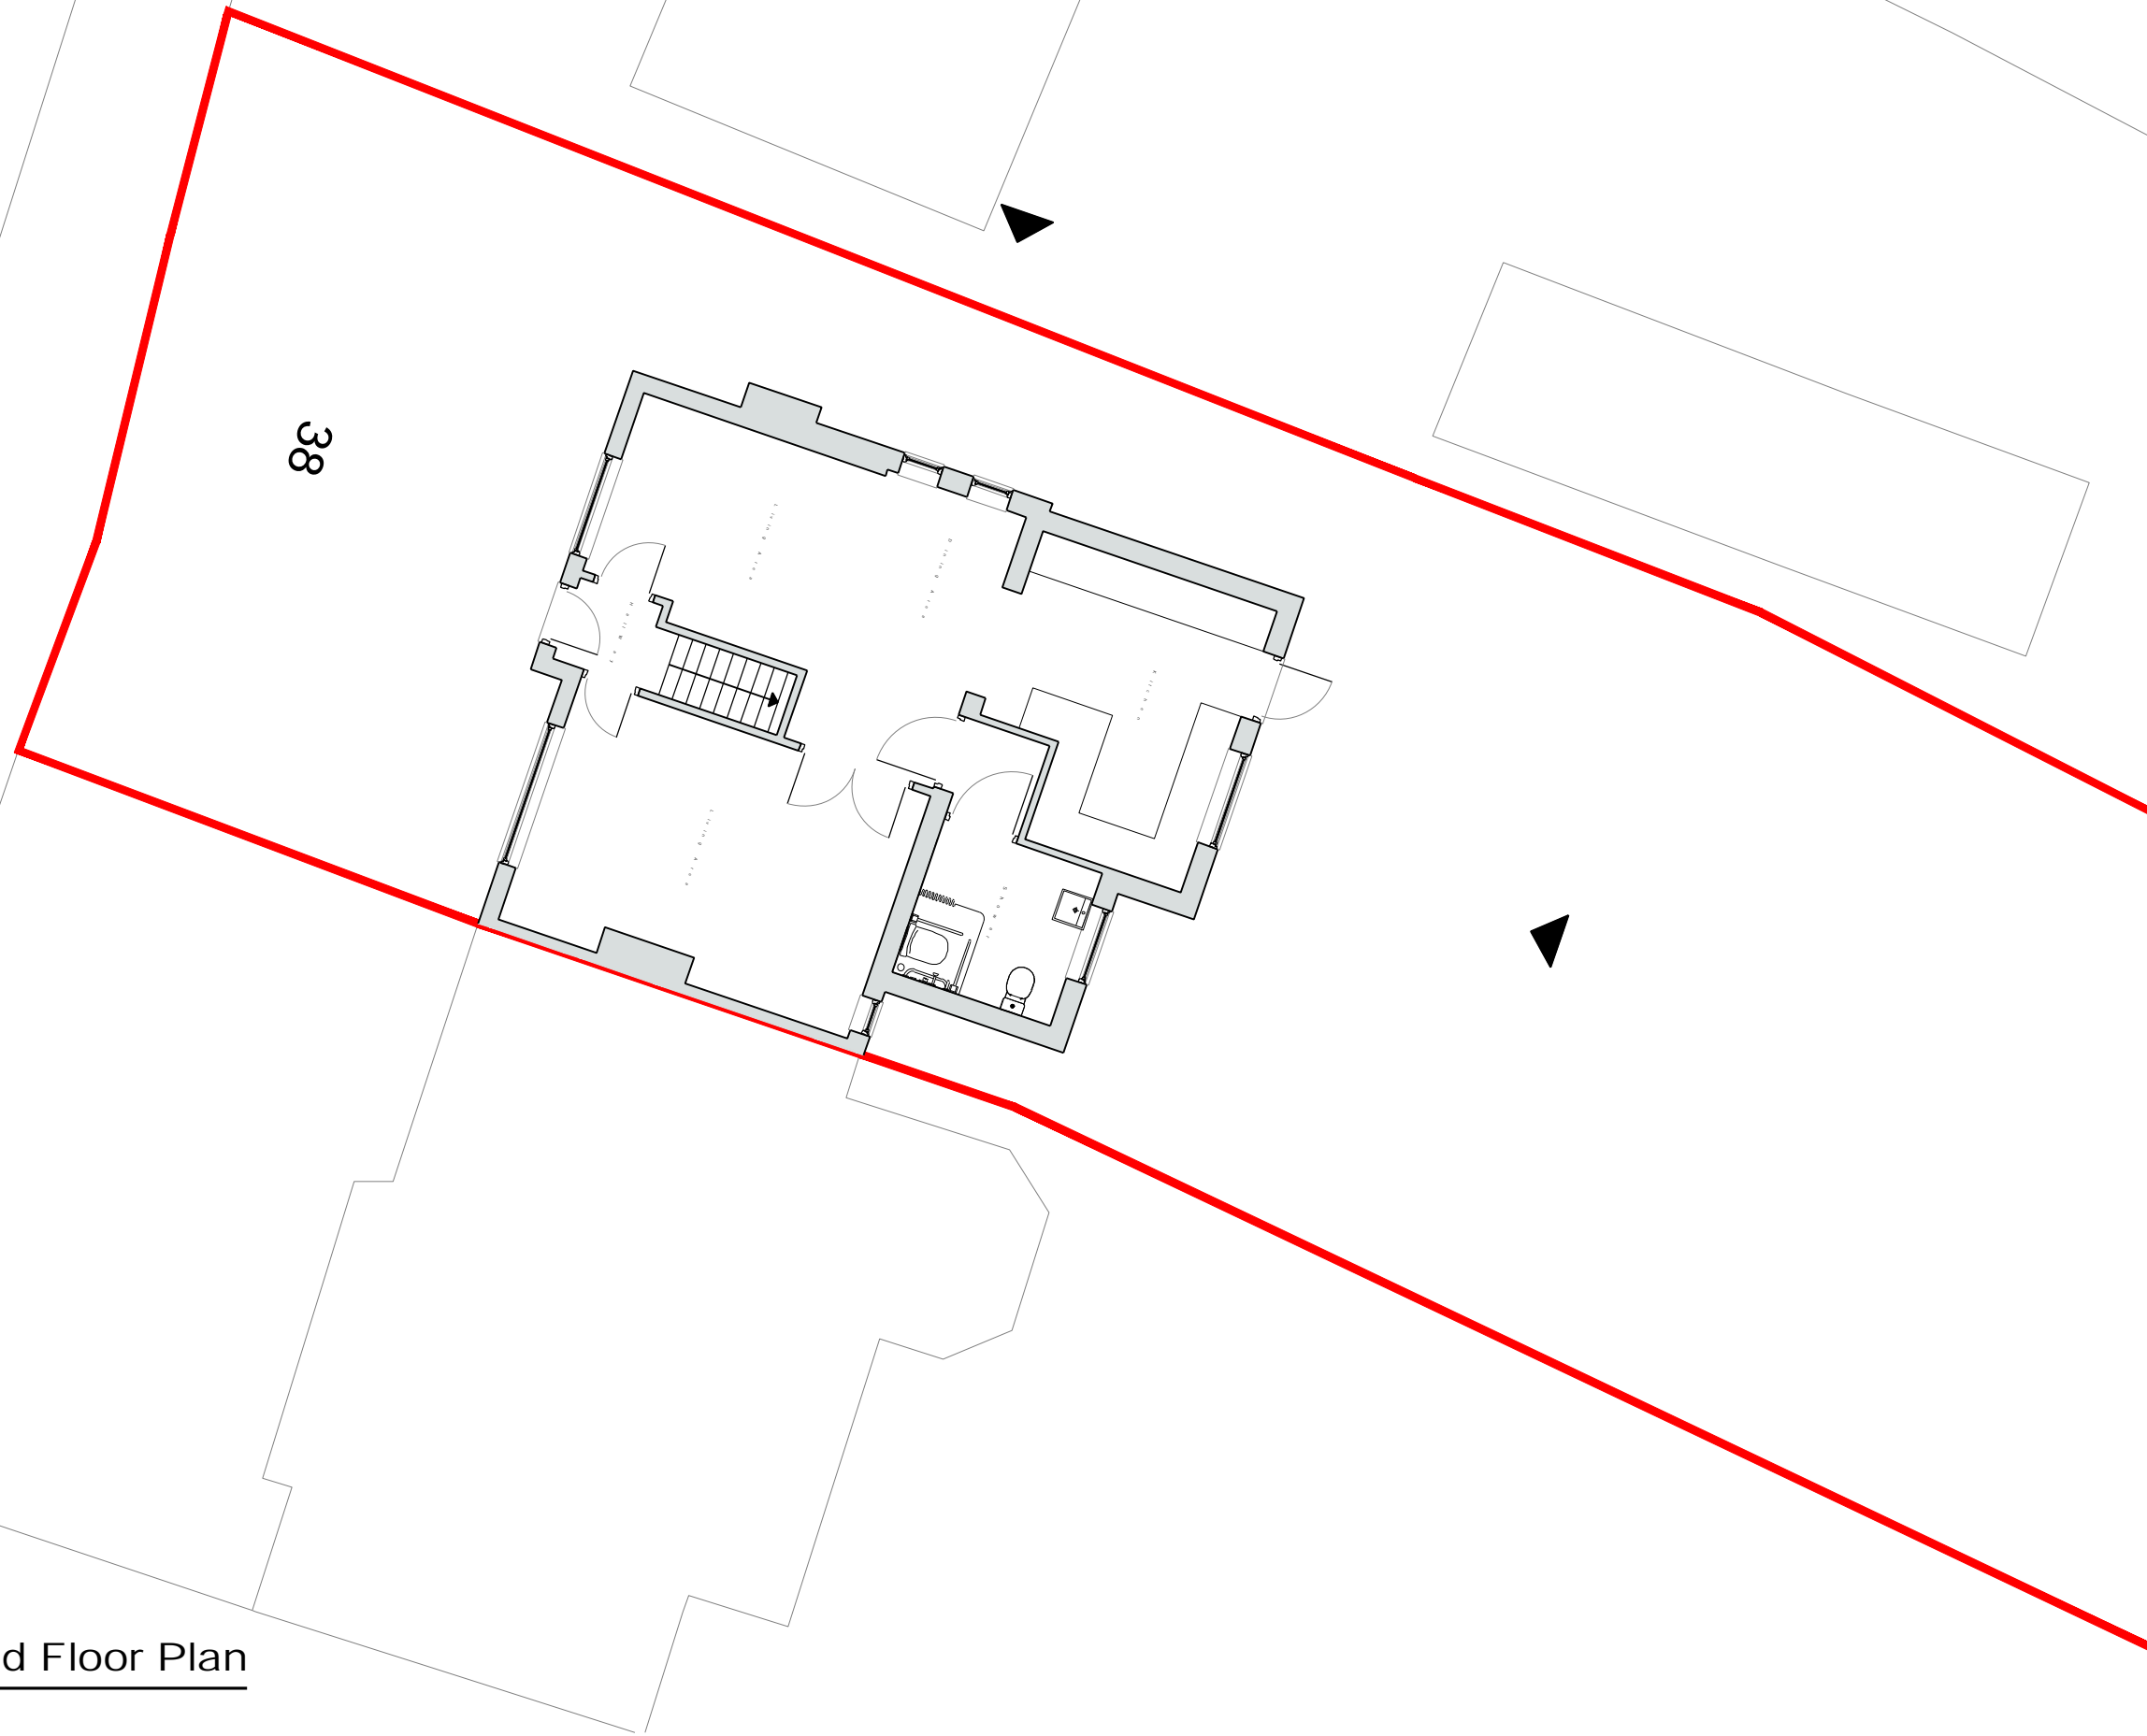

1 Existing Ground Floor Plan
1:100 @A2



2 Proposed Rear Elevation
1:100 @A2

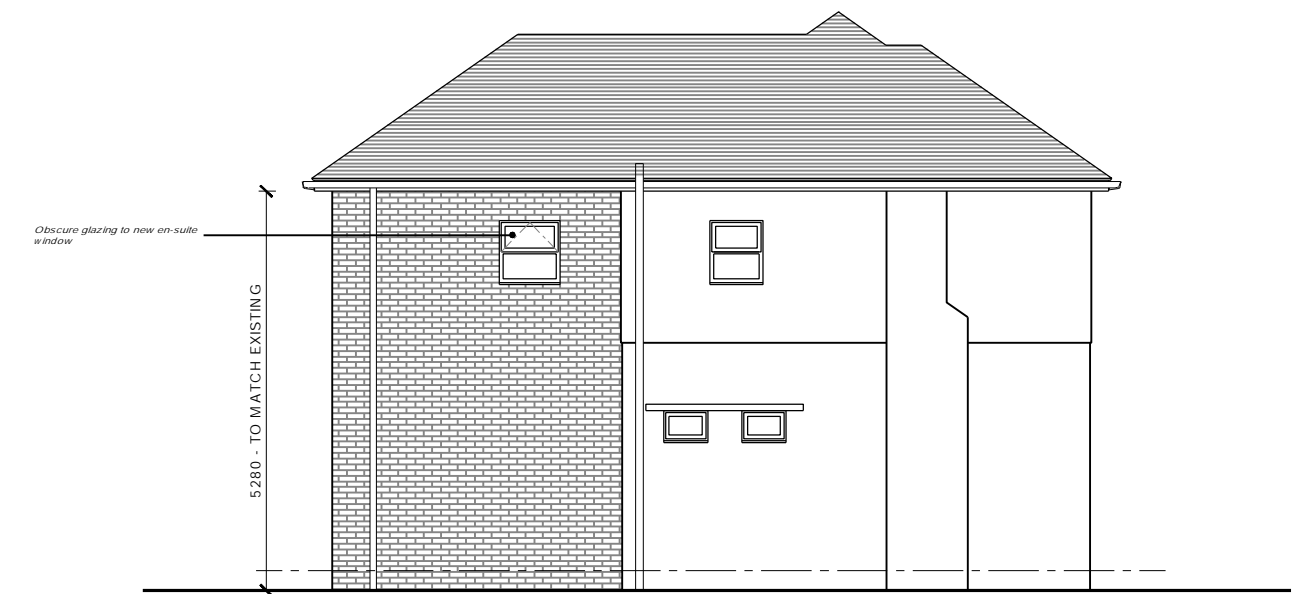

3 Proposed Side Elevation
1:100 @A2

Notes
- Copyright in this drawing remains the property of 4DR Architectural Solutions Limited.
- Do not scale this drawing. Work to figured dimensions only.
- Contractors and consultants are to advise 4DR Architectural Solutions Limited of any discrepancies.

Revision
A - Issued to Sandwell Planning.
B - Dimensions added to elevations and re-issued to Planning.
C - Obscure glazing to new en-suite note added to side elevation.

Date	By	Chkd
05.08.21	DR	DSR
23.08.21	DR	DSR
23.08.21	DR	DSR

Project 38 QUEENS ROAD SM ETHWICK B67 7HF			Drawing EXISTING GROUND FLOOR PLAN PROPOSED & SIDE AND REAR ELEVATIONS				Client	
Scale 1:100 A2	Dated 08.10.23	Job No. 21-01_028	Drawing No. D - 011	Drawn by DR	Checked DR	CIS/b Element	Revision C	PLANNING ISSL
Birmingham Office								