






Front Elevation
1:100

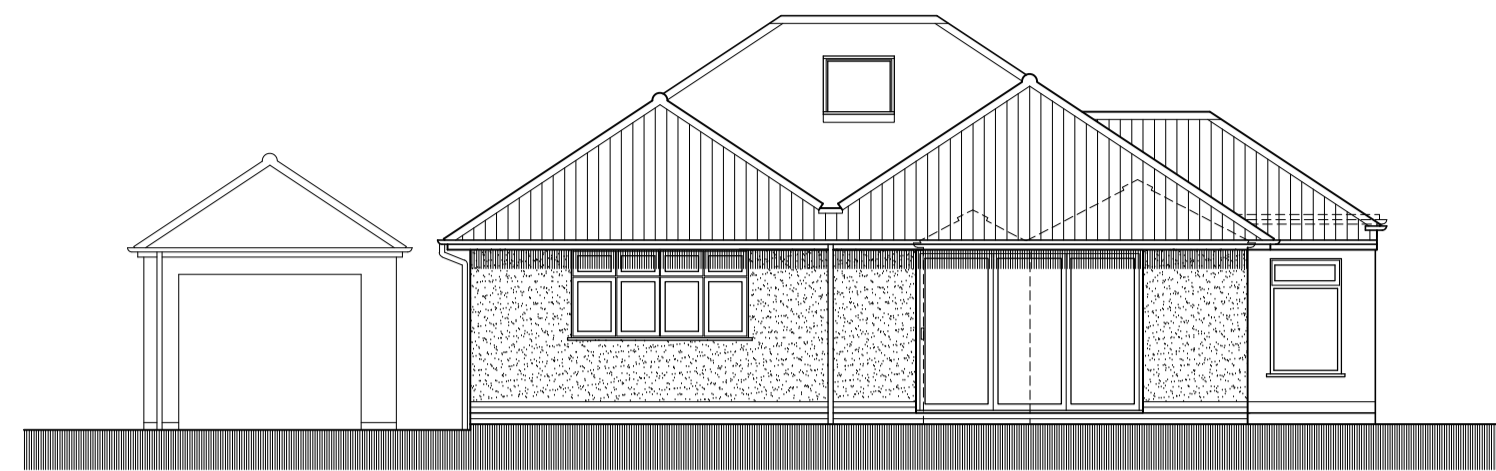

Rear Elevation

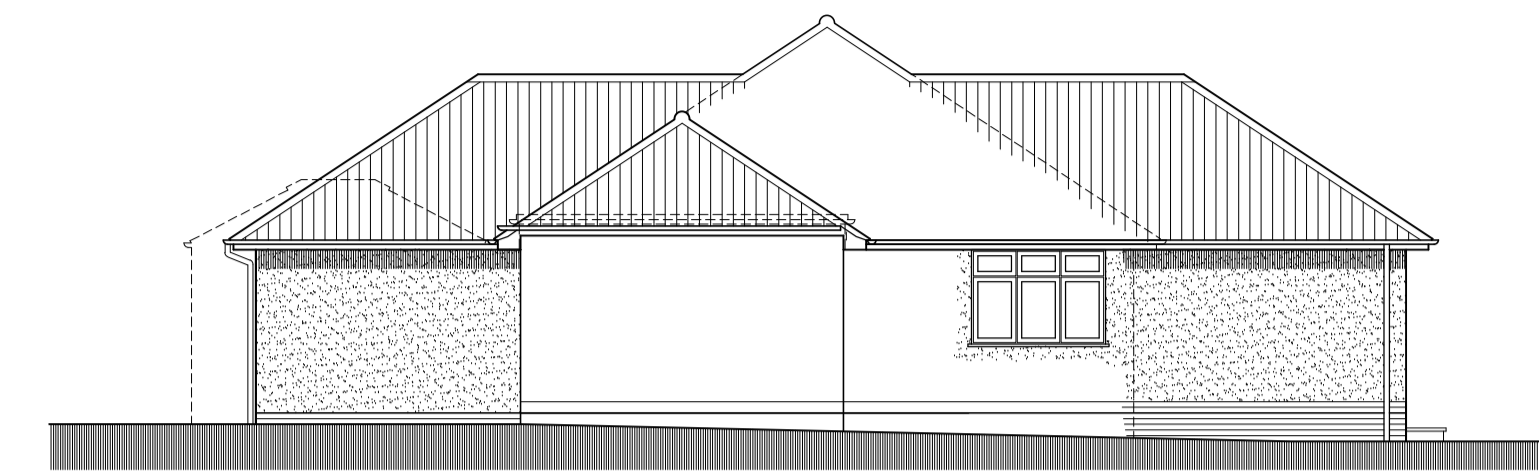


Side Elevation

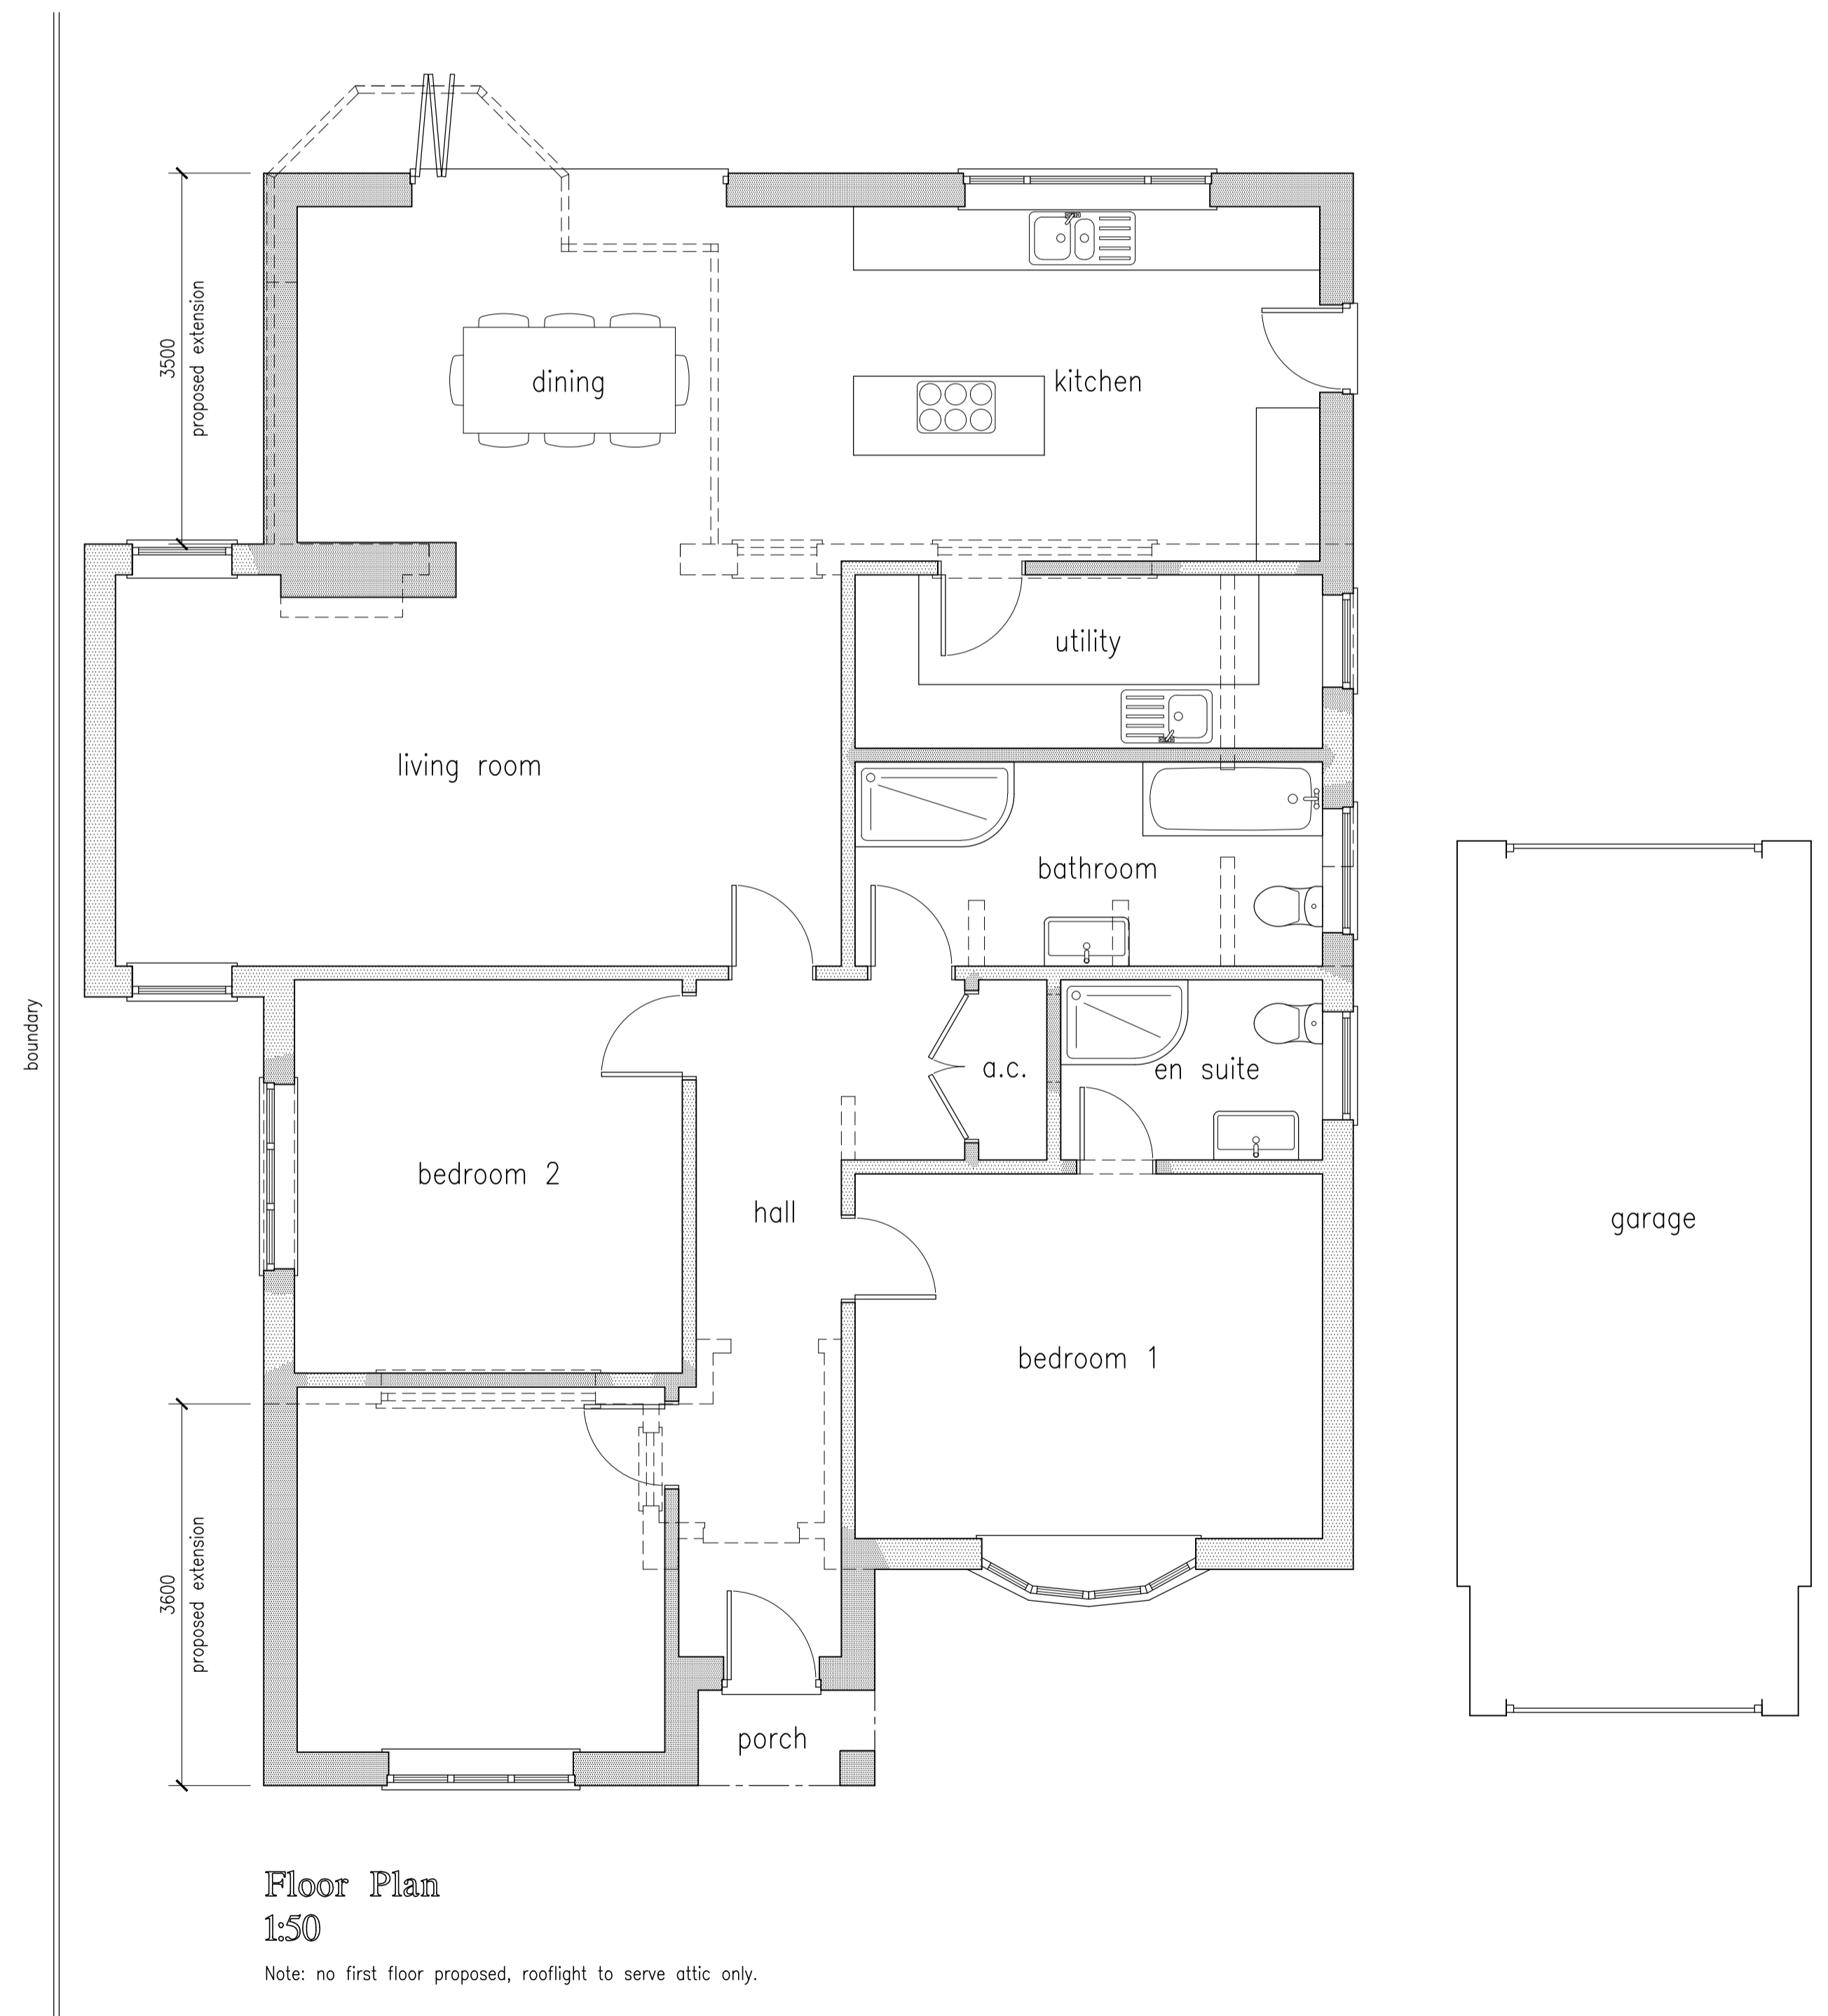

Floor Plan
1:50

Note: no first floor proposed, rooflight to serve attic only.

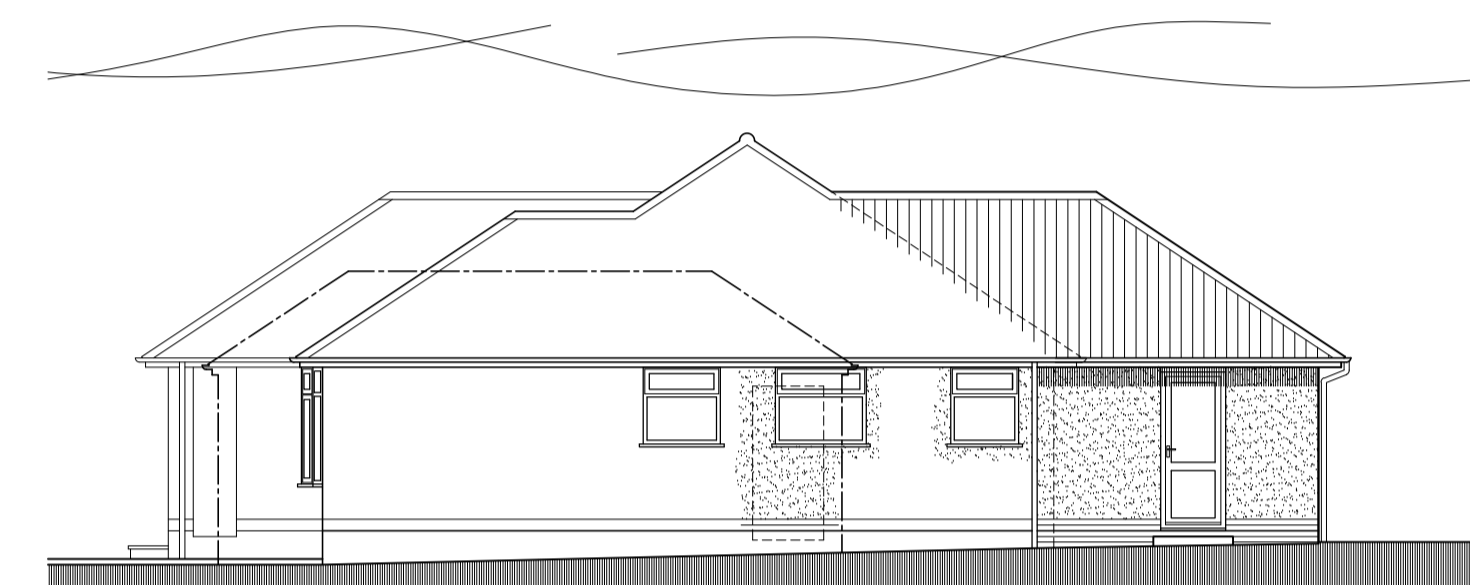


Side Elevation
1:100

Garage profile shown as chain line

External Material Schedule



- Roof
Tile to match existing
- Walls
Render over brick plinth to match existing

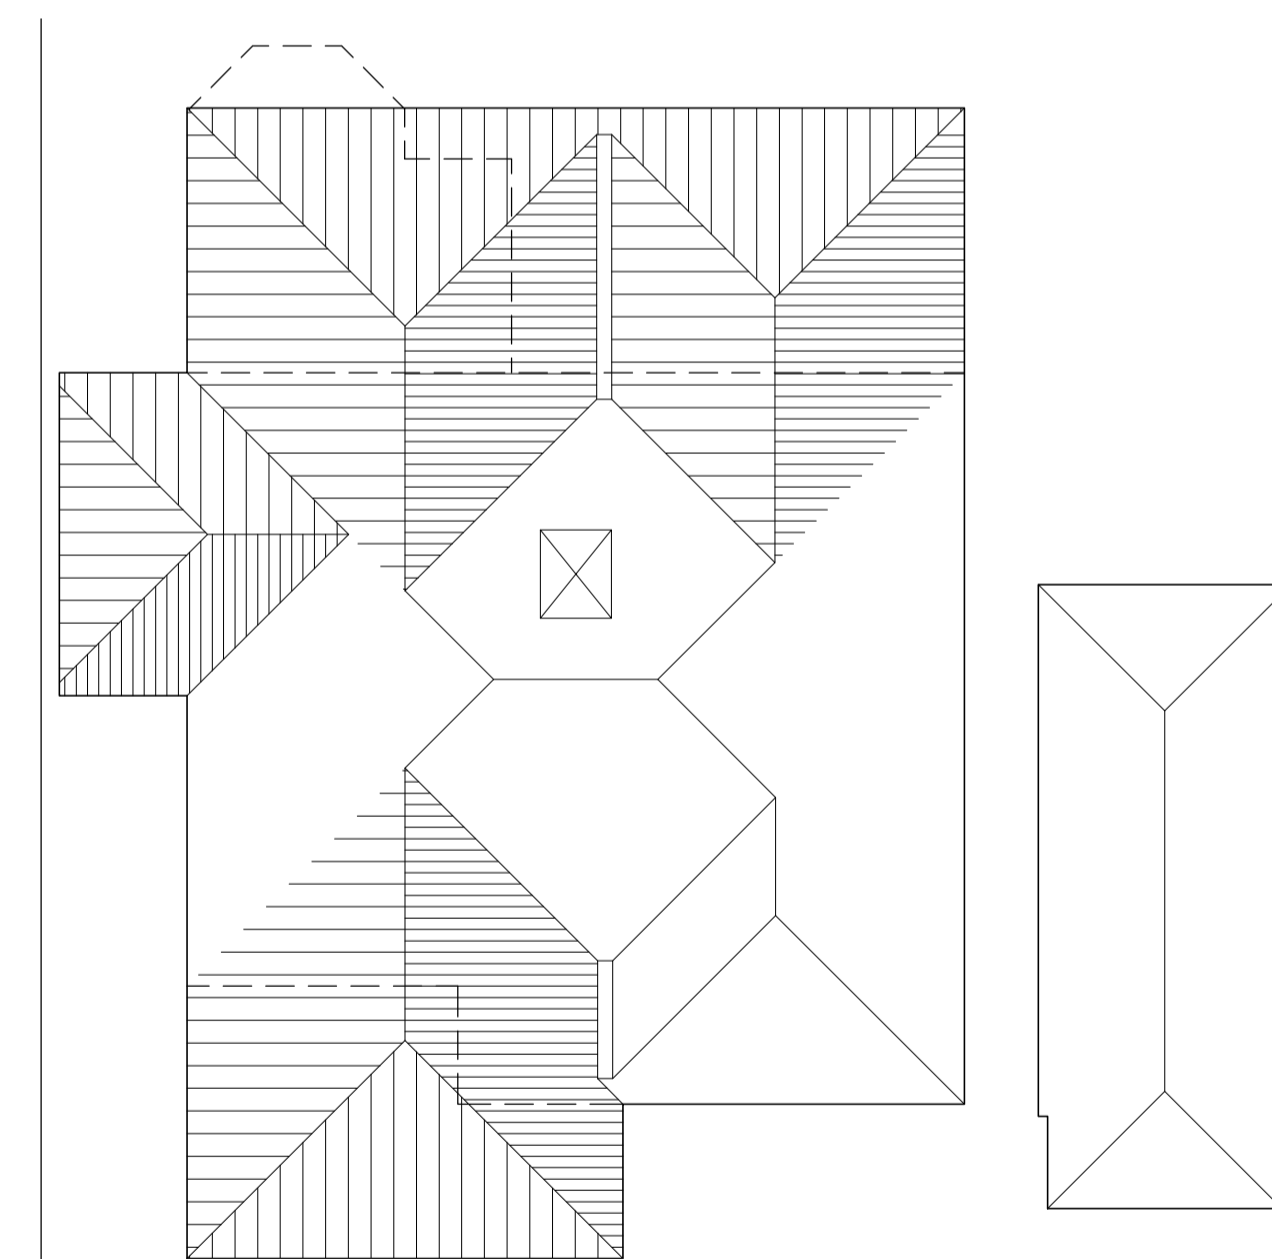

Roof Plan
1:100

Existing footprint shown broken line.
Proposed roofs shown hatched.

Dimensions to be used in preference to scaling of plans.
Dimensions in brackets are non-critical and are subject to amendment to suit critical dimensions.
Dimensions to boundaries reflect on-site survey dimensions and/or Ordnance Survey map information.

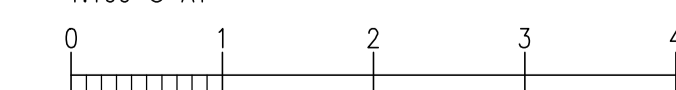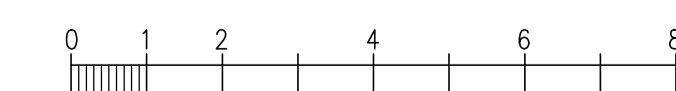

Rev 1 - Roof plan added Jan 2024

Task Building Design

31 Shorefield Way, Milford on Sea, Hants S041 0RW
T: 01590 642244
Email mark.bailey@btconnect.com

Project: **Proposed Extension
25 Barrs Wood Road
New Milton
Hampshire**

Drwg: **Planning Application
Proposed Plans & Elevations**

Client: **Mr & Mrs Cannon**

Scale: **1:100 & 1:50** Date: **Dec 2023**

DRG. No. **TBD/23/1289/03** Rev. **1**