



Front Elevation  
1:100




Rear Elevation

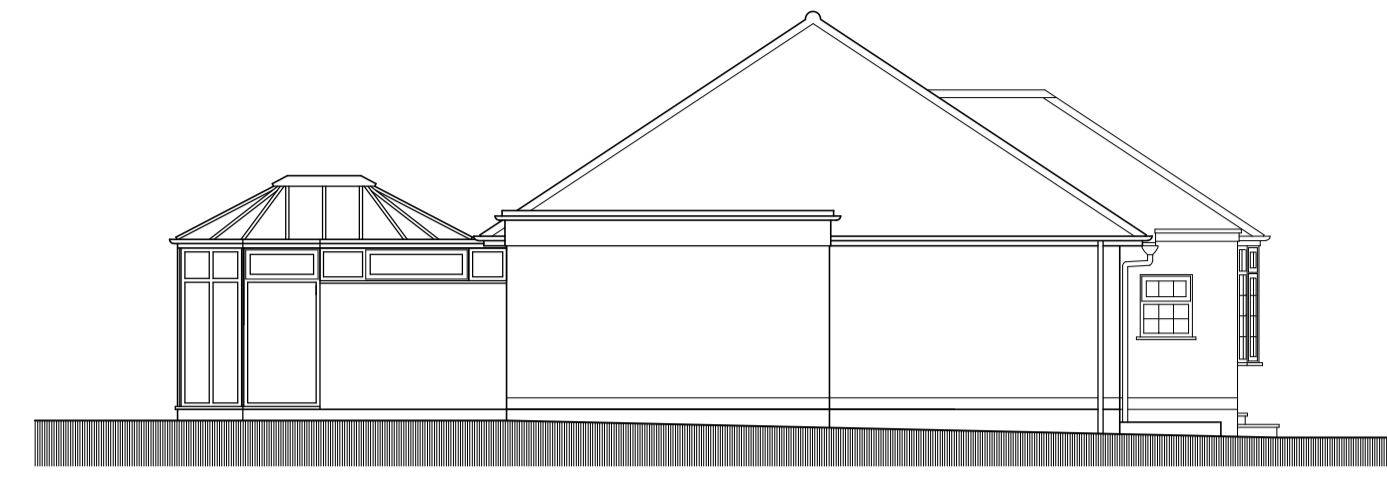


Side Elevation

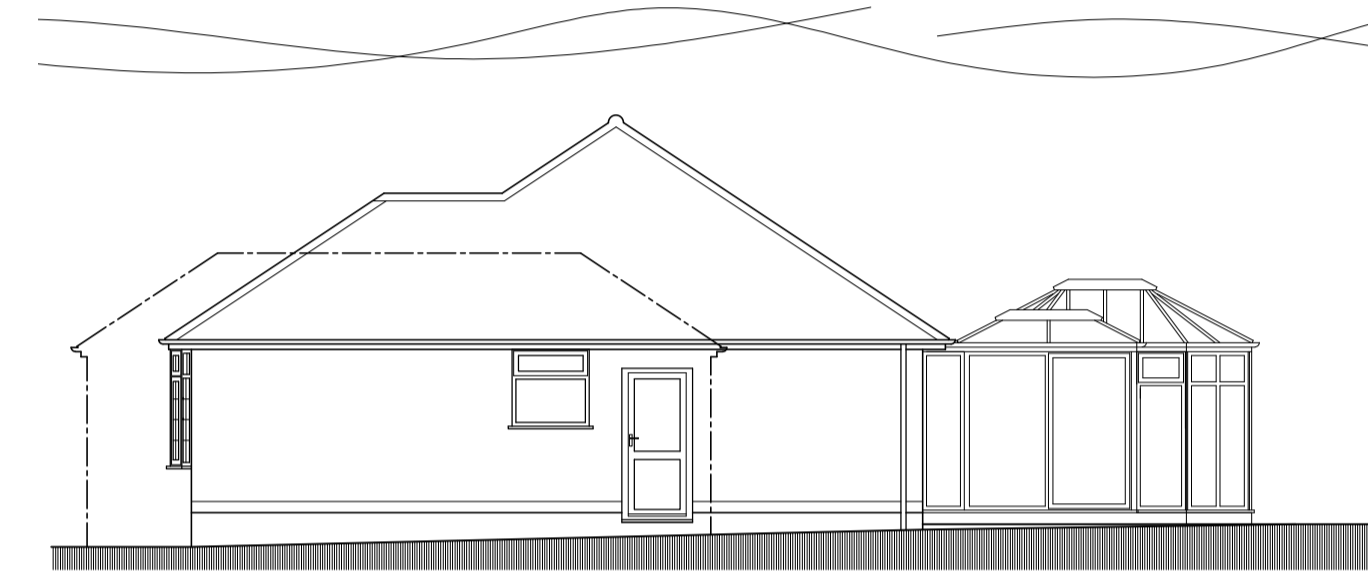

Side Elevation  
1:100  
Garage profile shown as chain line

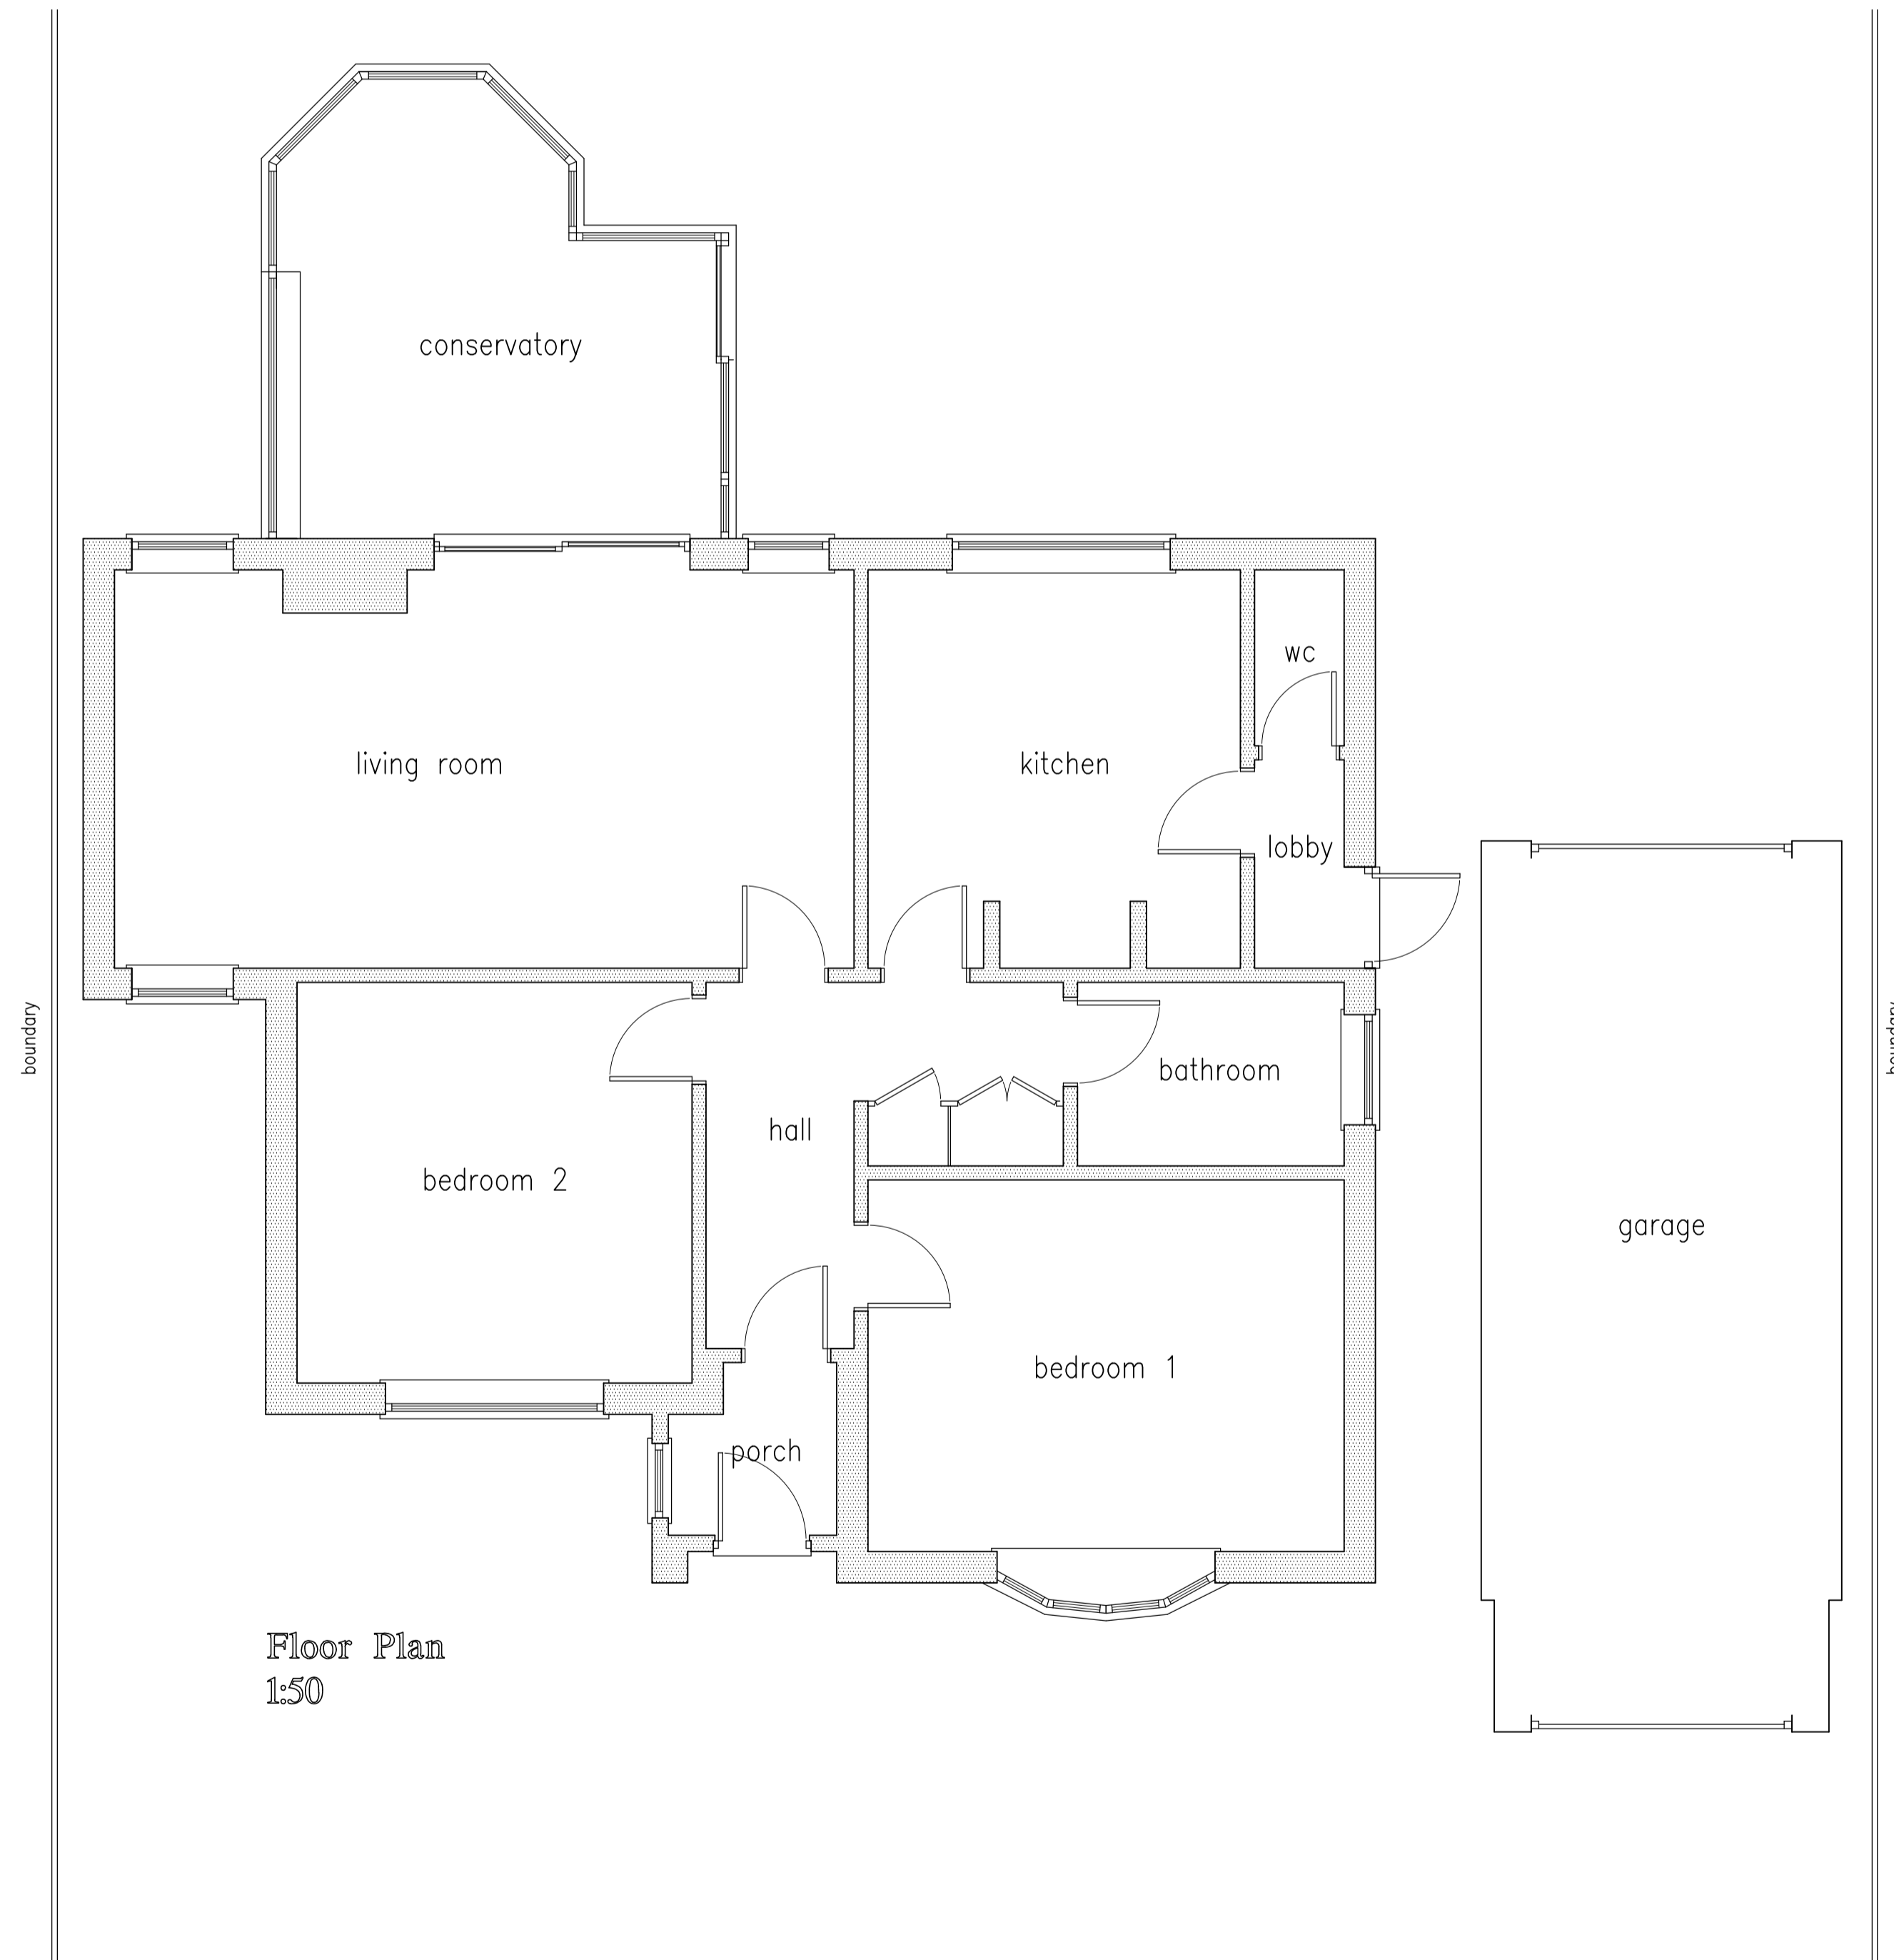

Floor Plan  
1:50

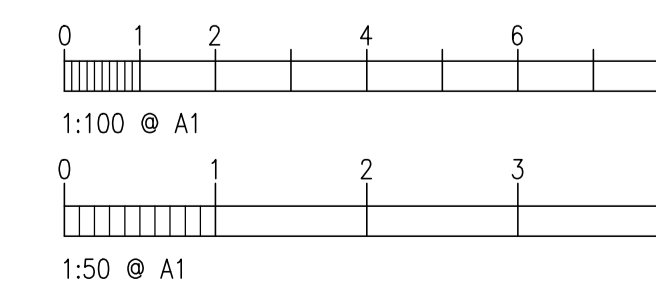

**Task Building Design**  
 31 Shorefield Way, Milford on Sea, Hants S041 0RW  
 T: 01590 642244  
 Email mark.bailey@btconnect.com

Project: **Proposed Extension  
 25 Barrs Wood Road  
 New Milton  
 Hampshire**

Drwg: **Planning Application  
 Existing Plans & Elevations**

Client: **Mr & Mrs Cannon**

Scale: **1:100 & 1:50** Date: **Dec 2023**

DRG. No. **TBD/23/1289/02** Rev. **0**