
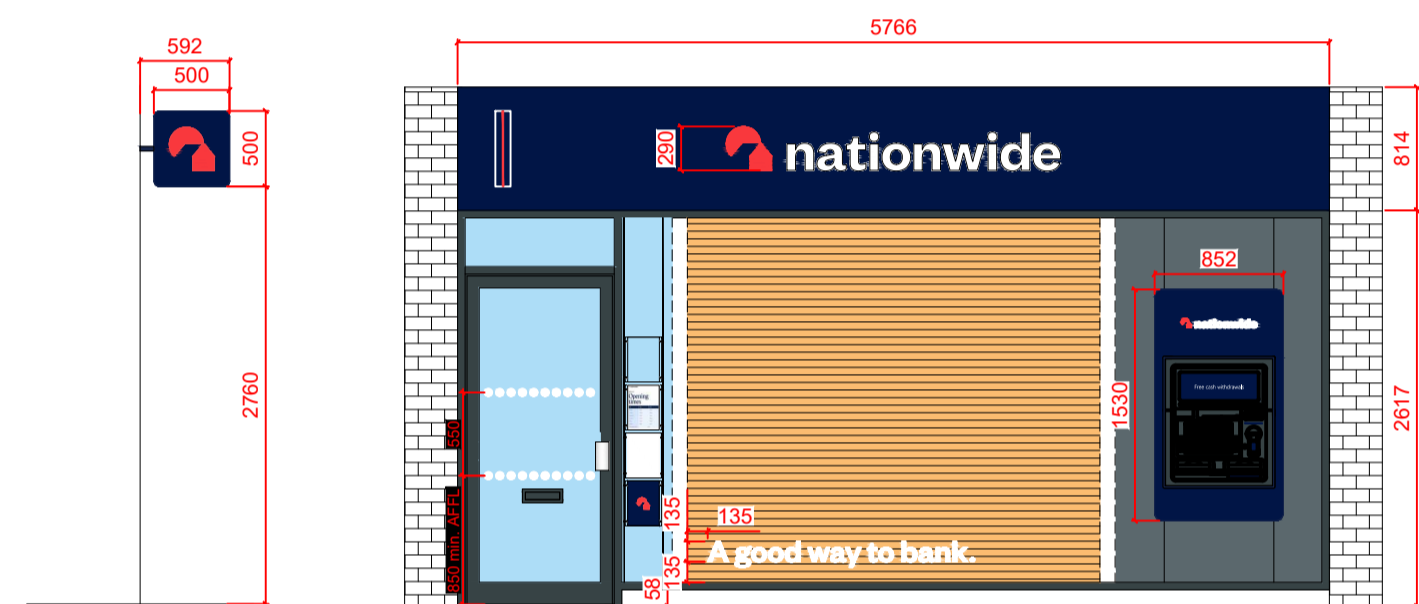


EXTERNAL SCOPE OF WORKS:


- Replace 1no. Projecting signage with new 500mm.
- Replace 1no. Fascia and 1no. Logo with 1no. New blue fascia & 1no. New 290mm logo height.
- Remove window message "Building Society" & make good as necessary.
- Replace 1no. ATM surround and decals with new.
- Replace statutory signage with new.
- **Install new window message "A good way to bank."**
- Replace door safety manifestation with new.
- **Remove privacy manifestation.**
- **Replace existing blinds with wooden blinds.**
- Blind removal to be investigated.
- **Shopfront frames to be cleaned.**

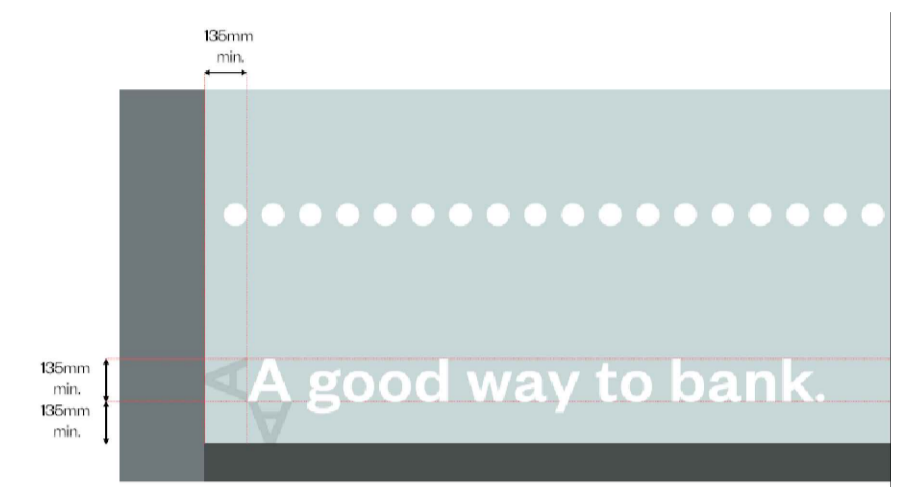

Front Elevation

DRAWINGS PRODUCED FROM RECORD INFORMATION ONLY.
ALL DIMENSIONS TO BE CHECKED ON SITE PRIOR TO MANUFACTURE
AND INSTALLATION

ALL DIMENSIONS MUST BE CHECKED ON SITE.
ONLY FIGURED DIMENSIONS ARE TO BE WORKED FROM.
DISCREPANCIES MUST BE REPORTED TO THE ARCHITECT BEFORE
PROCEEDING.
THIS DRAWING IS BASED ON BEST KNOW INFORMATION

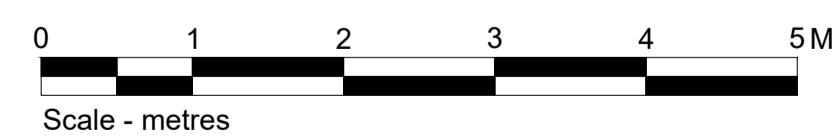

REVISIONS	LETTER	DESCRIPTION	DATE
#	#		#
#	#		#
A		Privacy manifestation removed, wooden blinds & window message installed. Notes amended.	17.11.2023

ISG
ISG
Boleyn House,
St Augustines
Business Park,
Whitstable
Kent CT5 2QJ

© This drawing remains the Copyright of Four Architecture and Design and may not be reproduced in whole or in any part without prior written permission.
NOTE:
All proprietary goods and materials are to be fitted in accordance with manufacturer's instructions. Codes of Practise and British Standards. All dimensions to be verified by the Contractor on site. Do not scale drawings, work to figured dimensions only.
ALL REFERENCES SHOULD BE READ IN CONJUNCTION WITH THE MOST CURRENT NATIONWIDE DESIGN GUIDES.



BRANCH NAME & PREFIX: TOTTON 41 The Precinct			DRAWING TYPE: PROPOSED EXTERNAL ELEVATION			
SCALE @ A1: 1:50	SCALE @ A3: 1:100	DATE DRAWN: 06.11.2023	STATUS: PROPOSED	PROPERTY LOCATION CODE: TO42	DRAWING REF NO: PR.00.E1	REV. A
DRAWN BY: HU	CHECKED BY & DATE: JNA	JOB REF:				