


Materials to match existing


Notes
All dimensions and details to be checked on site by builder prior to commencement of works.
This plan must not be acted upon until it has been approved by the Local Authority.
Client to conform to party wall act of 1996 if required.




Front (East) Elevation

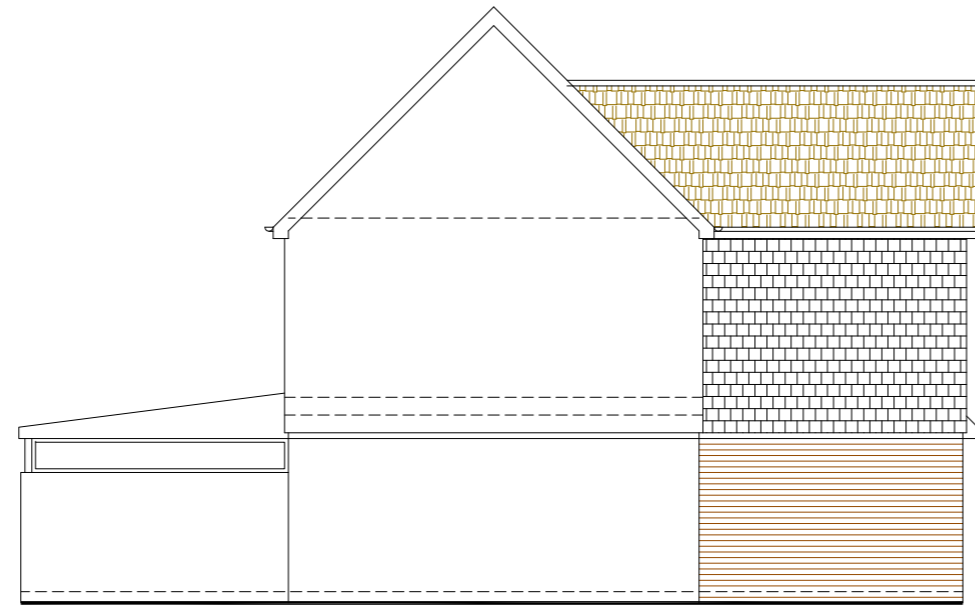


Side (South) Elevation

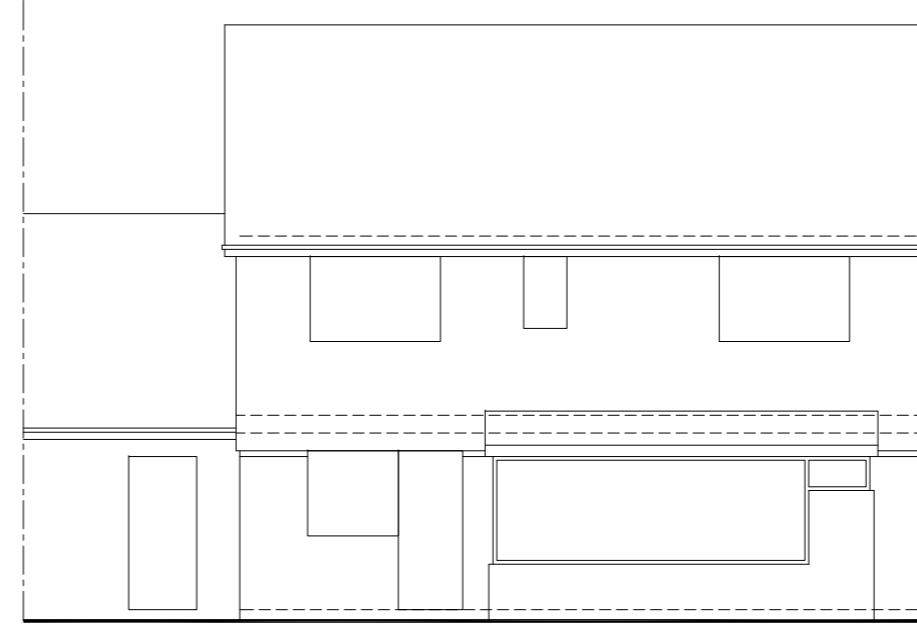

Rear (West) Elevation

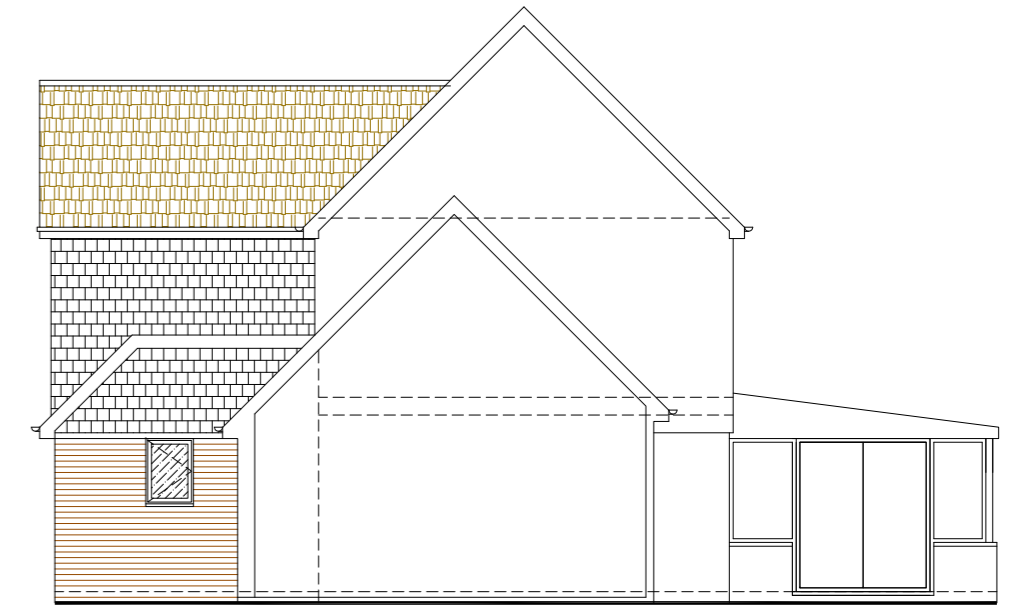


Side (North) Elevation

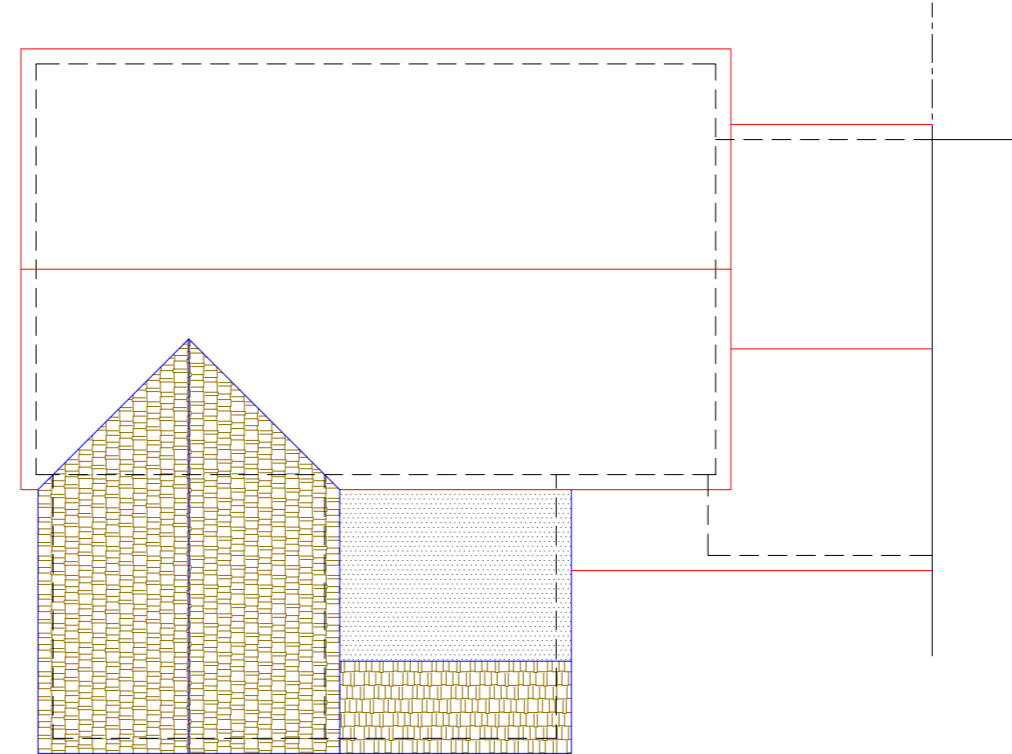


Roof Plan

ELEVATIONS TO MATCH EXISTING
Walls - Face & tile hanging brickwork.
Roof - Interlocking concrete tiles.
Windows/Doors - Brown PVC double glazed.
Rainwater goods - Black PVC.

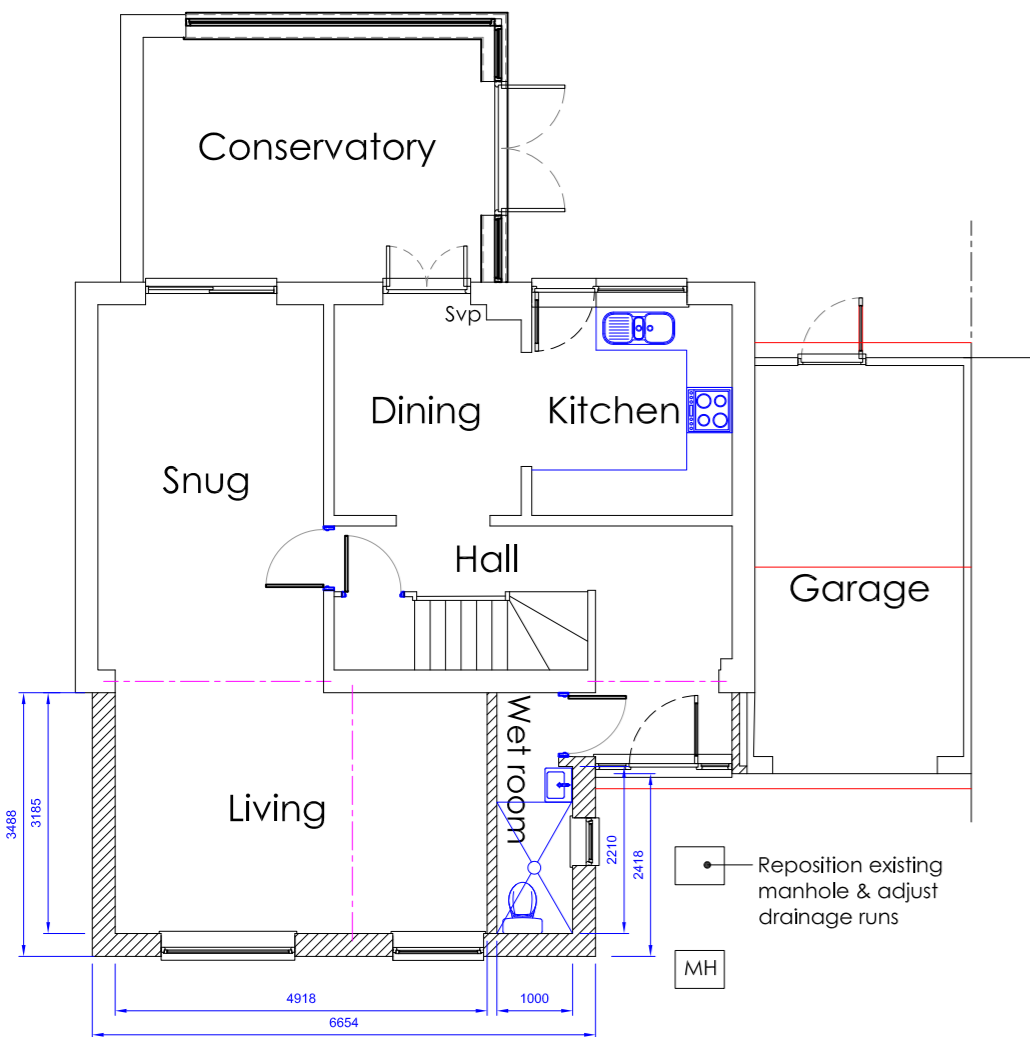


Ground Floor Plan

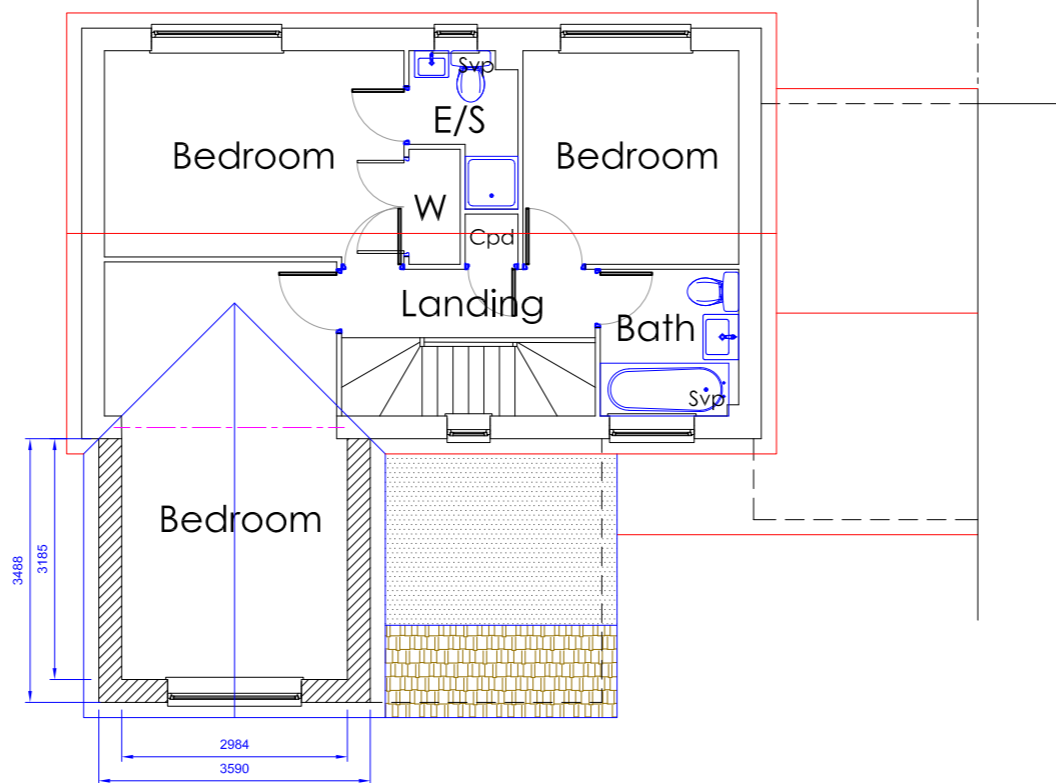

First Floor Plan

Scale 1:100

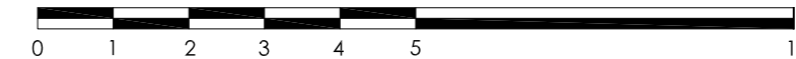

| | | |
|---|--------------|---------------------|
| B | | |
| A | | |
| | Date | Revisions |
| Drawing Title. Proposed | | |
| SITE ADDRESS 14 Hayes Mead Holbury Southampton SO45 2JZ | | CLIENT ADDRESS |
| Scale. | as noted | PAPER SIZE A2 |
| Date. | January 2024 | Drawn by. R.N.S. |
| Sanders Design Services Ltd 95 Cedar Road Hythe Southampton SO45 3PX www.sandersdesignservices.co.uk info@sandersdesignservices.co.uk 023 8020 7195 | | |
| Drawing No | ST sht 2 | Revision x |

