




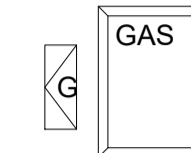

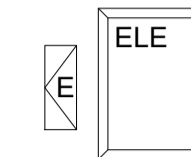

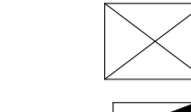










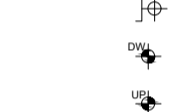




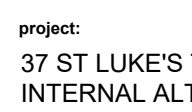
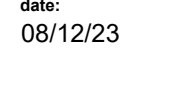

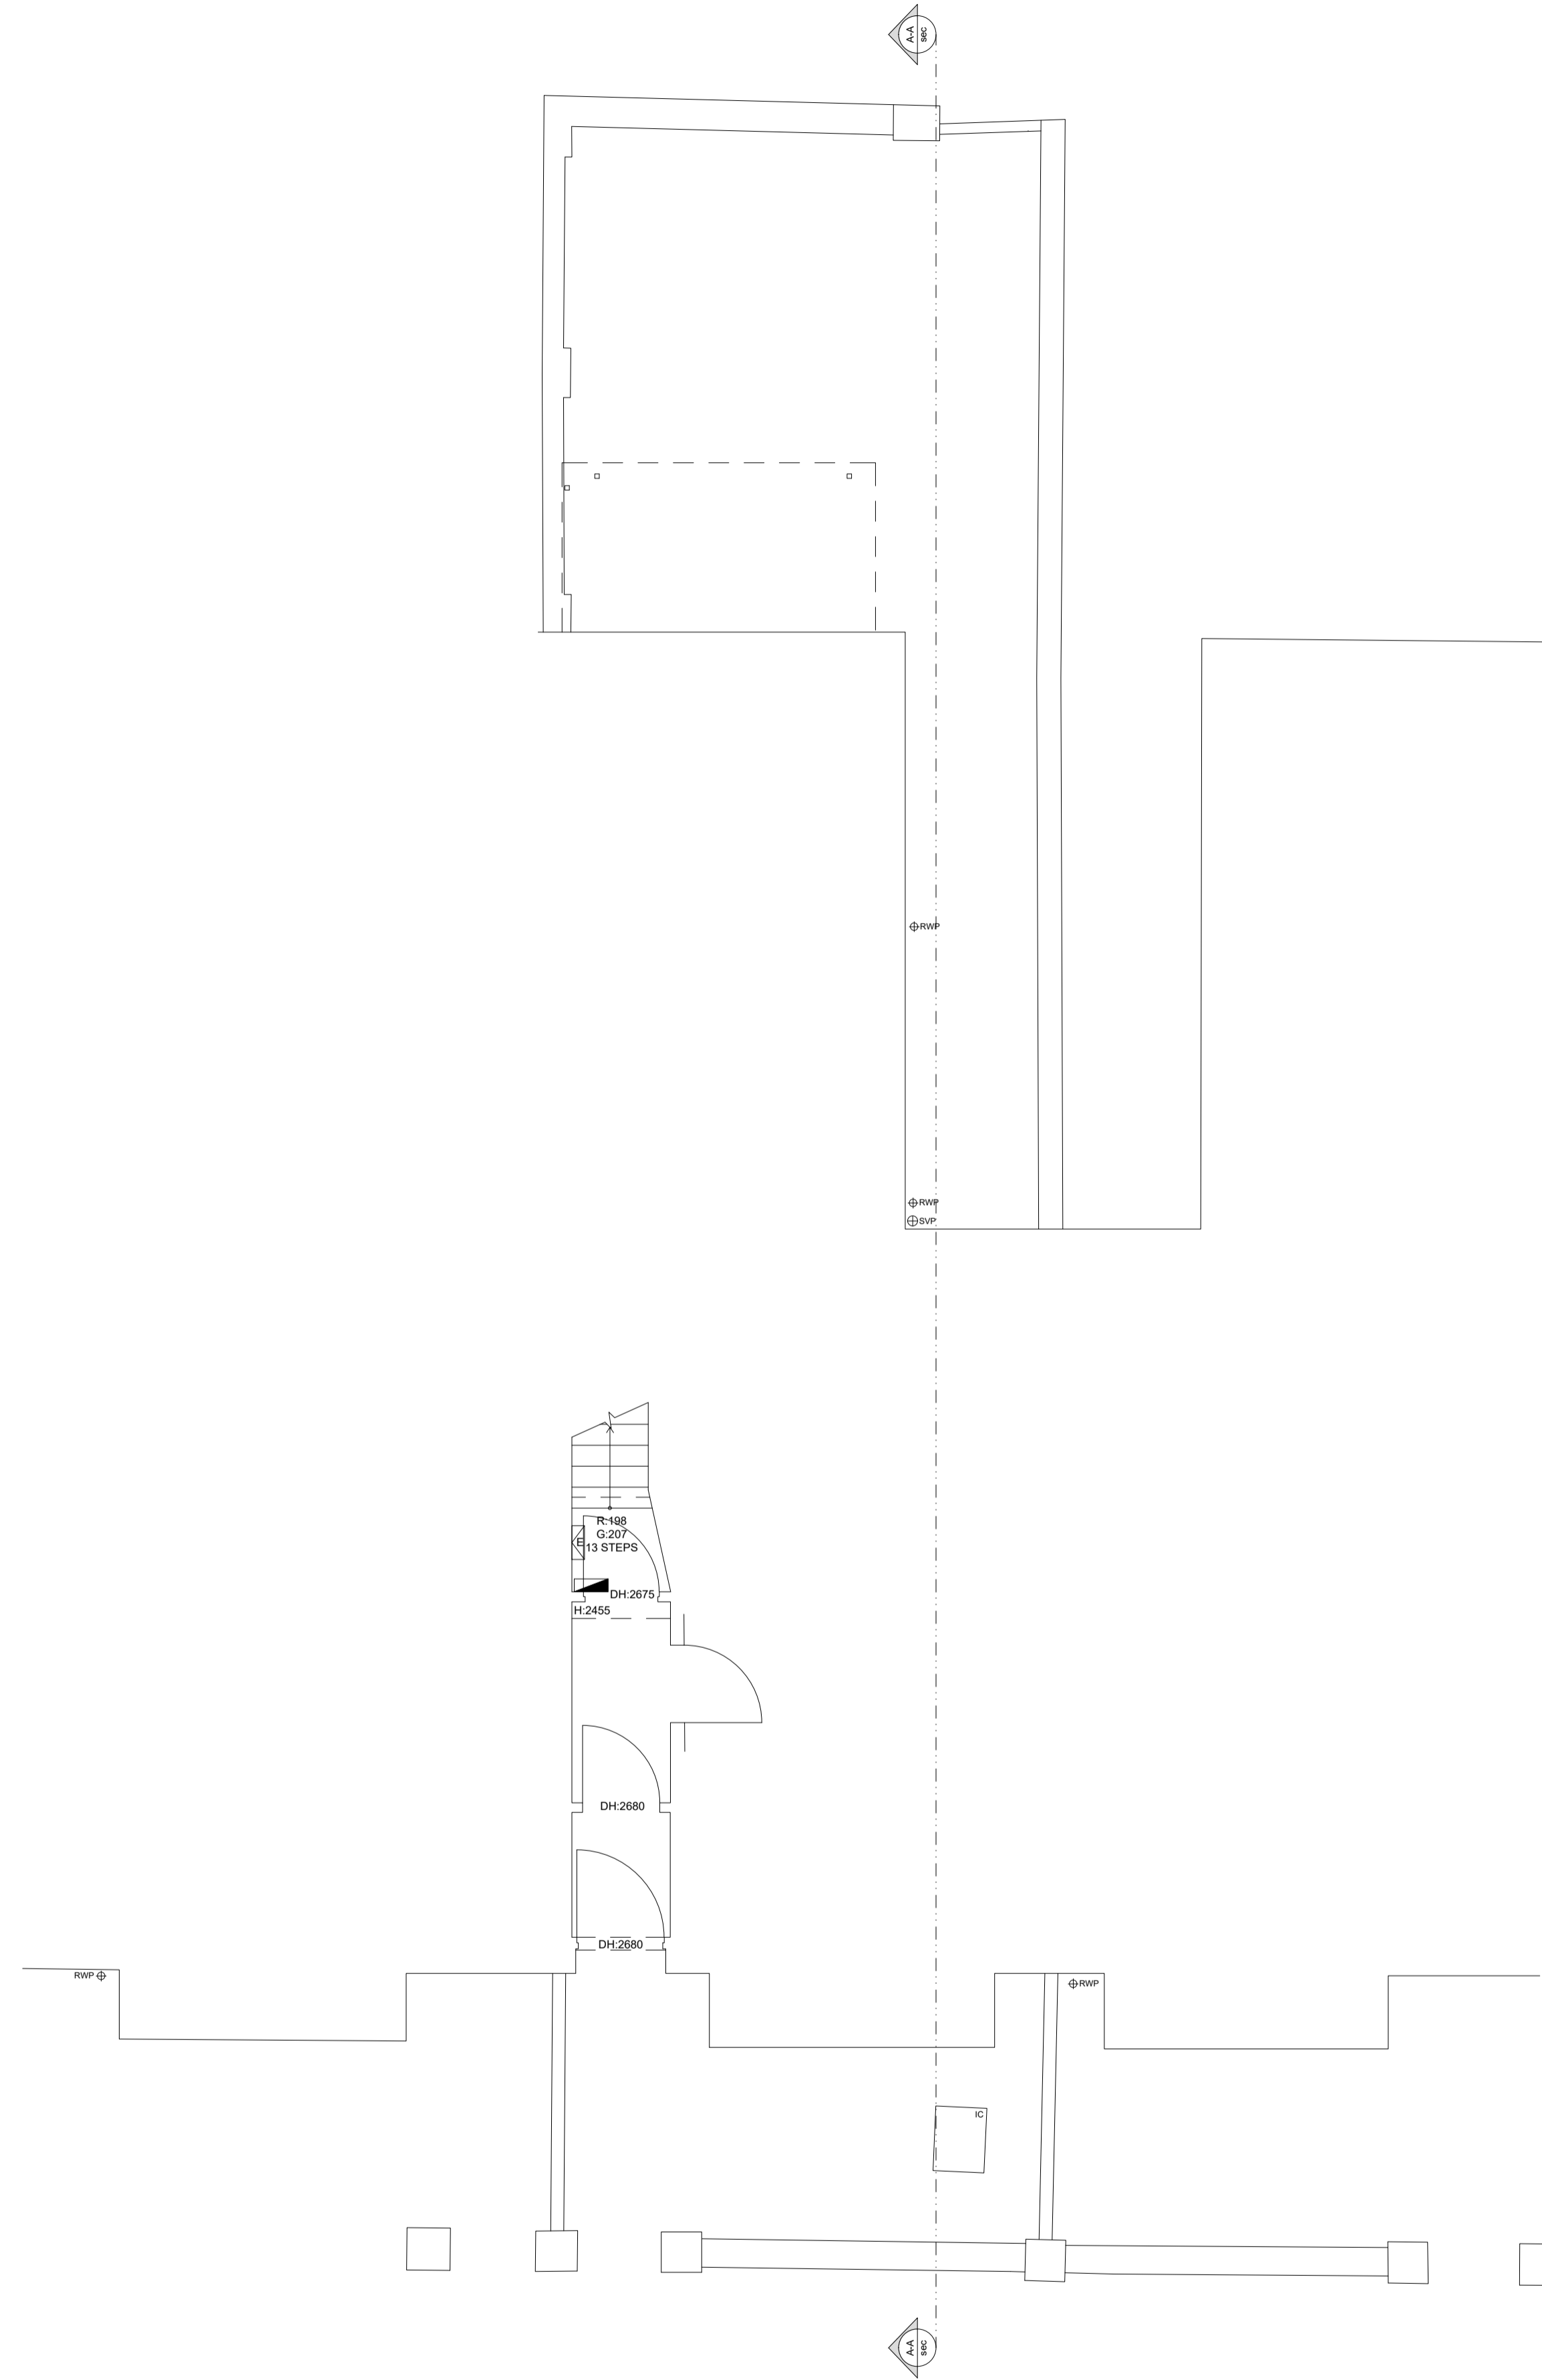
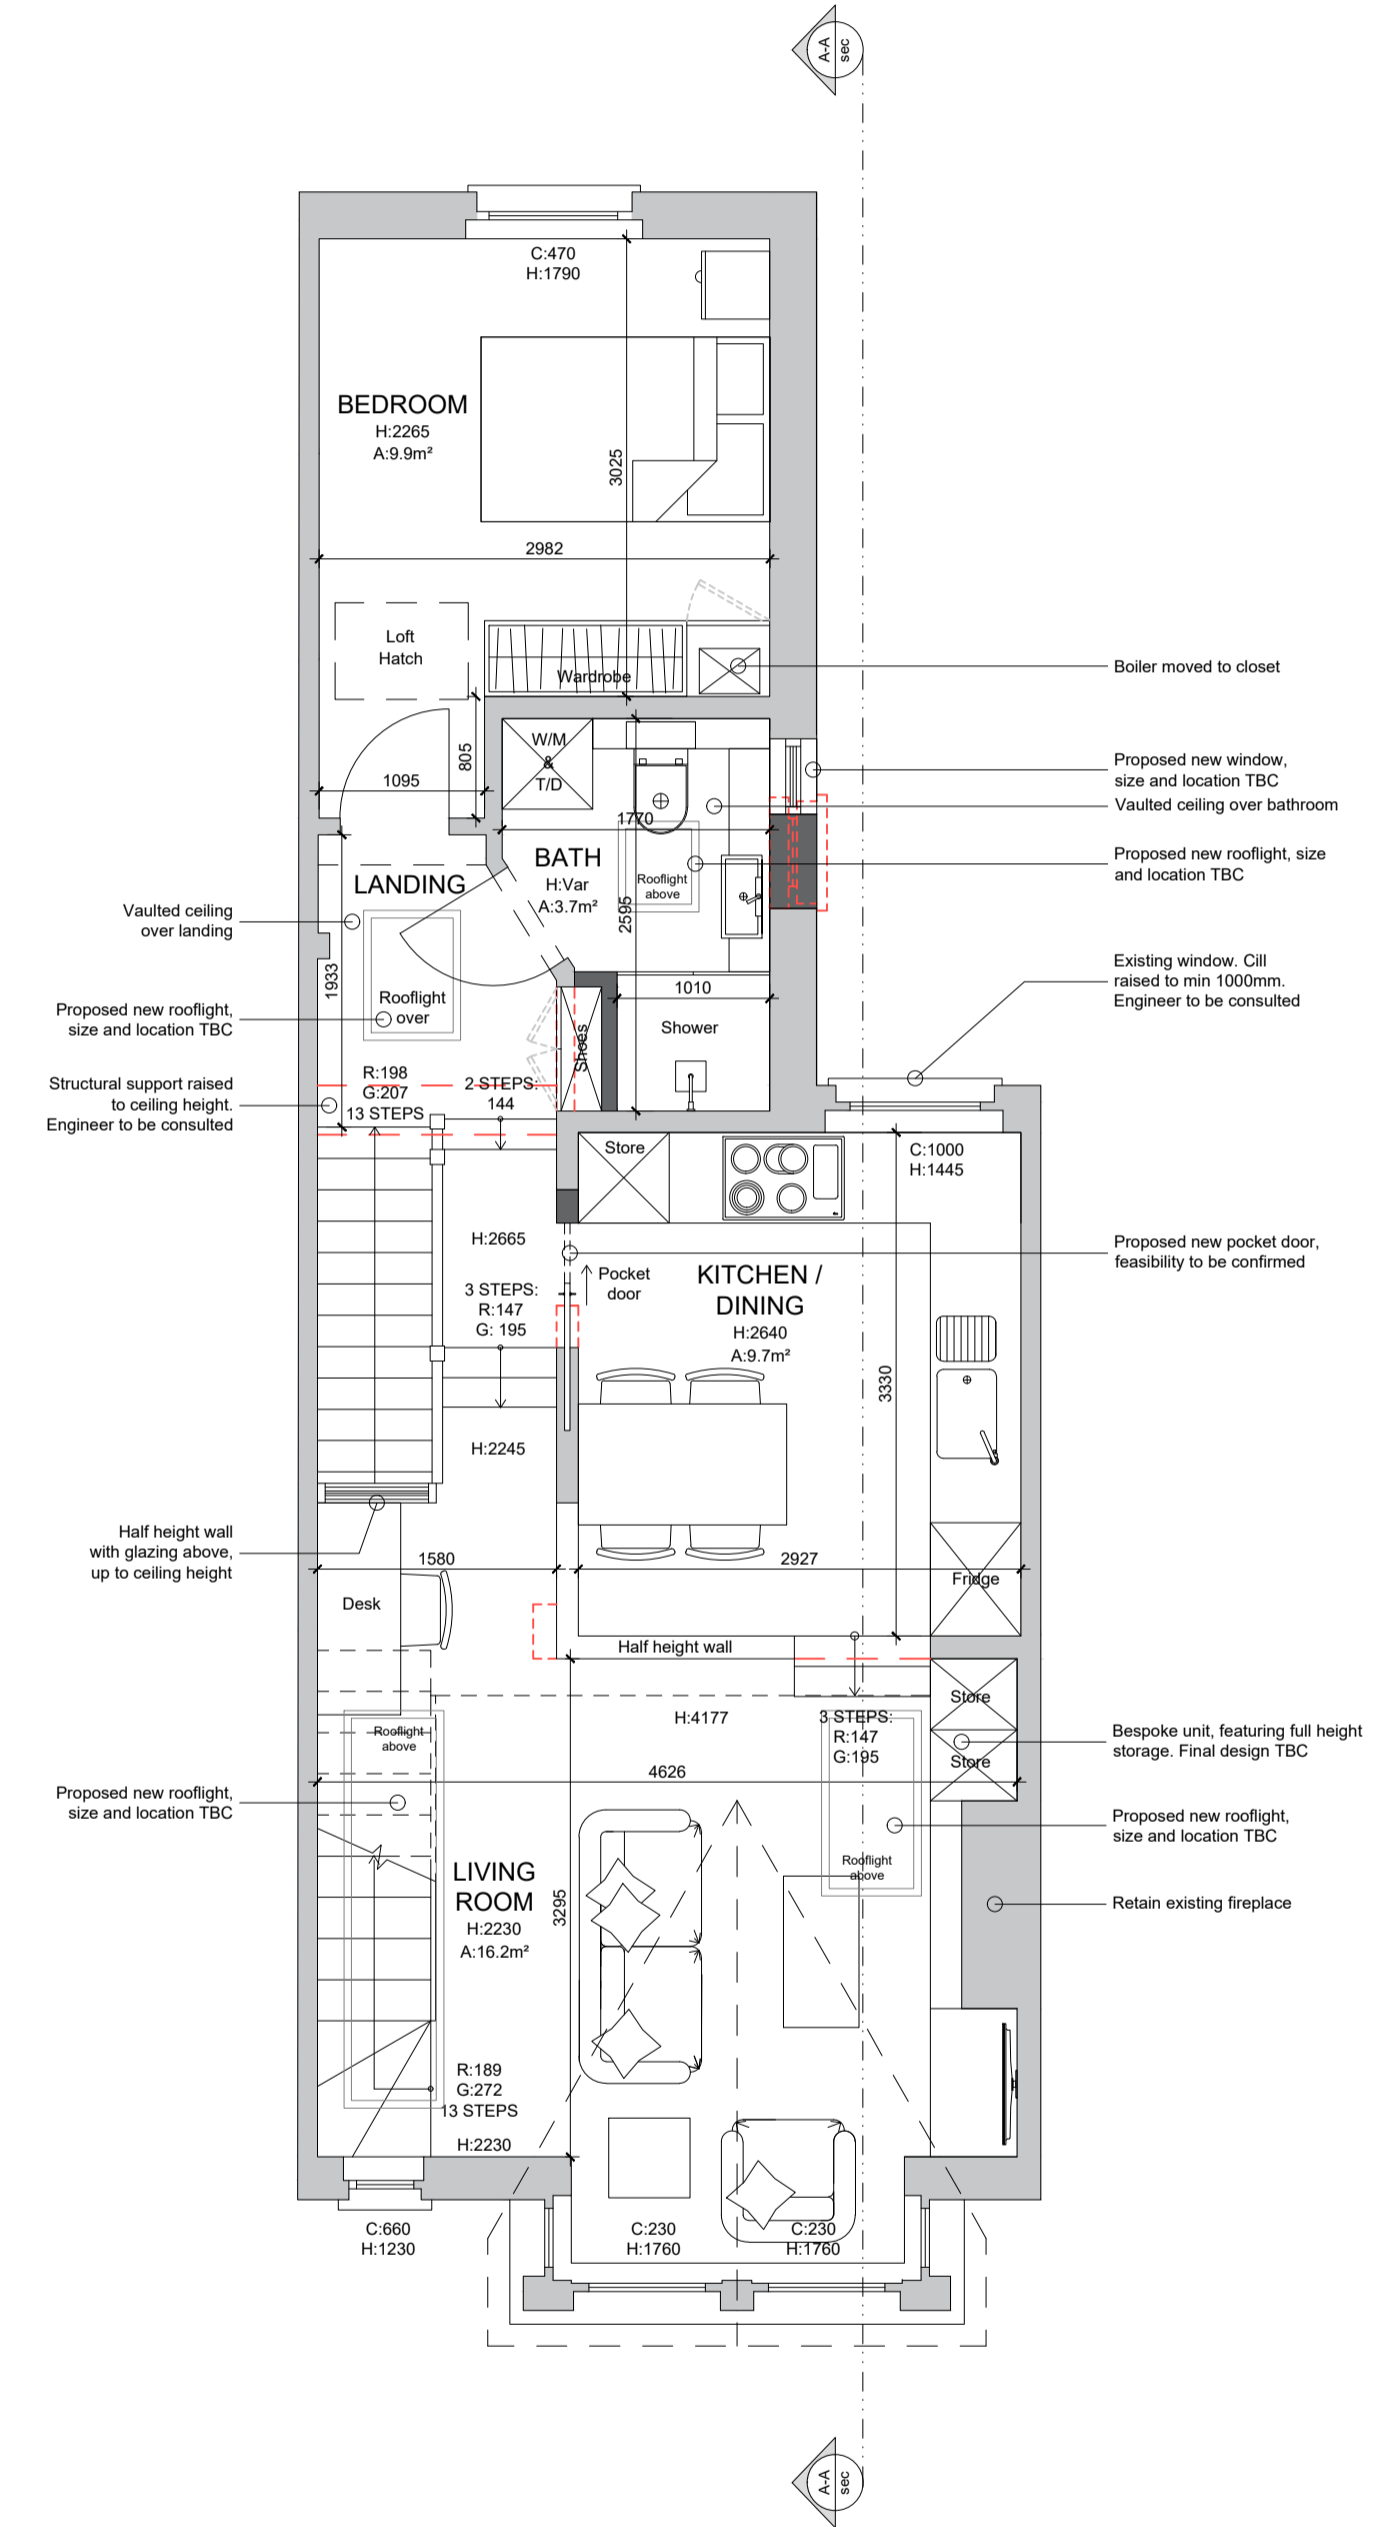


LEGEND

-  GAS METERS
-  ELECTRICAL METERS
-  BOILER
-  CONSUMER UNIT
-  MEGAFLOW UNIT
-  RADIATOR
-  HEATED TOWEL RAIL
-  DIRECTION OF ROOF FALL
-  INSPECTION CHAMBER
-  SOIL VENTILATION STACK
-  STUB STACK
-  RAINWATER PIPE
-  GULLEY
-  WATER FEED/OR TAPS
-  PENDANT LIGHT FITTING
-  WALL MOUNTED LIGHT FITTING
-  SPOT/ DOWN LIGHT FITTING
-  UP LIGHT FITTING
-  EXTERNAL LIGHT FITTING
-  CEILING FAN
-  30MIN FIRE RATED DOOR
-  SMOKE DETECTOR
-  HEAT DETECTOR
-  CARBON MONOXIDE DETECTOR
-  TOUGHENED SAFETY GLASS
-  OBSCURE GLAZING
-  30L/S MECHANICAL VENTILATION
-  60L/S MECHANICAL VENTILATION
- BESPOKE MECHANICAL VENTILATION
- KITCHEN VENTILATION FLUE
- BATHROOM VENTILATION FLUE
- UTILITY ROOM VENTILATION FLUE
- BOILER VENTILATION FLUE
- TUMBLE DRYER VENTILATION



PROPOSED GROUND FLOOR PLAN 1:50 @ A1



PROPOSED FIRST FLOOR PLAN - 1:50 @ A1

LIFE SIZE

01273 666 744
studio@lifesizearchitecture.co.uk
www.lifesizearchitecture.co.uk

description: date: revision:


PROPOSED GROUND & FIRST FLOOR PLANS

project no: drawing no:
23003SLT PR01

PLANNING

client:
HARDEEP BRAR
project:
37 ST LUKE'S TERRACE, BRIGHTON
INTERNAL ALTERATIONS

date: scale: drawn: checked:
08/12/23 1:50 @ A1 CD RB

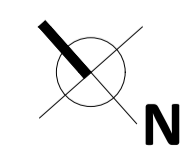

0 1.0 2.0 3.0 4.0 5.0
scale in metres