




Location Plan 1:1000

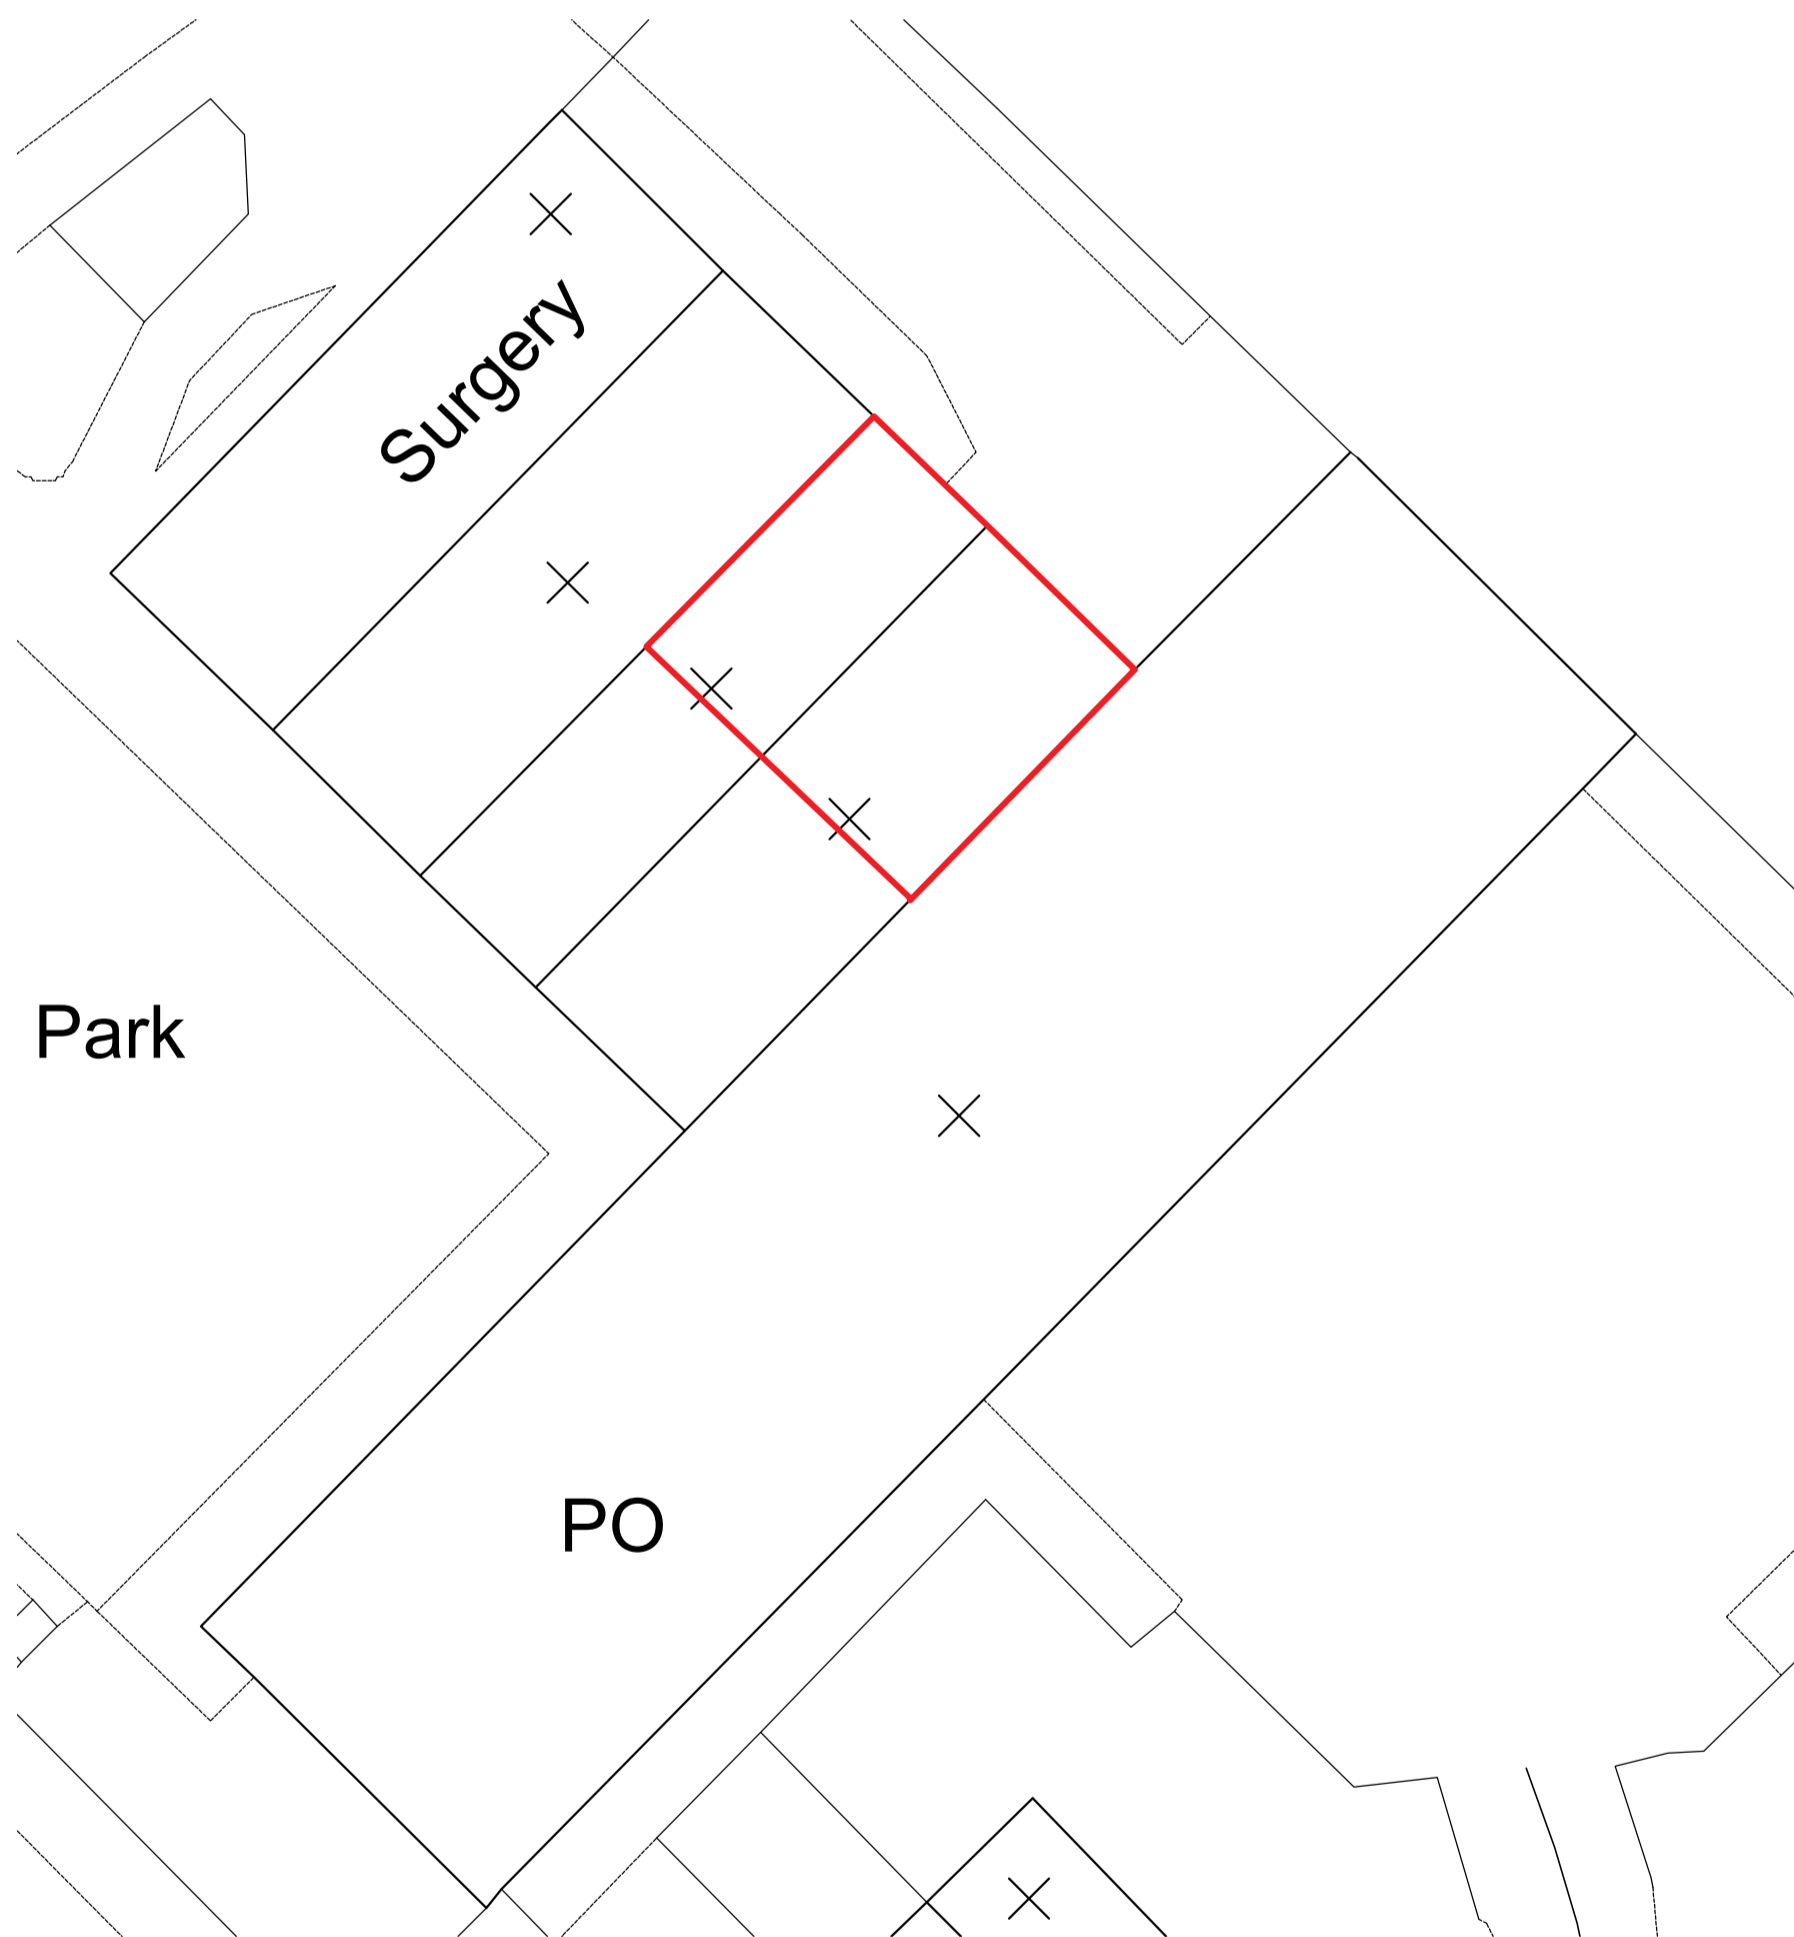

Site Plan 1:200

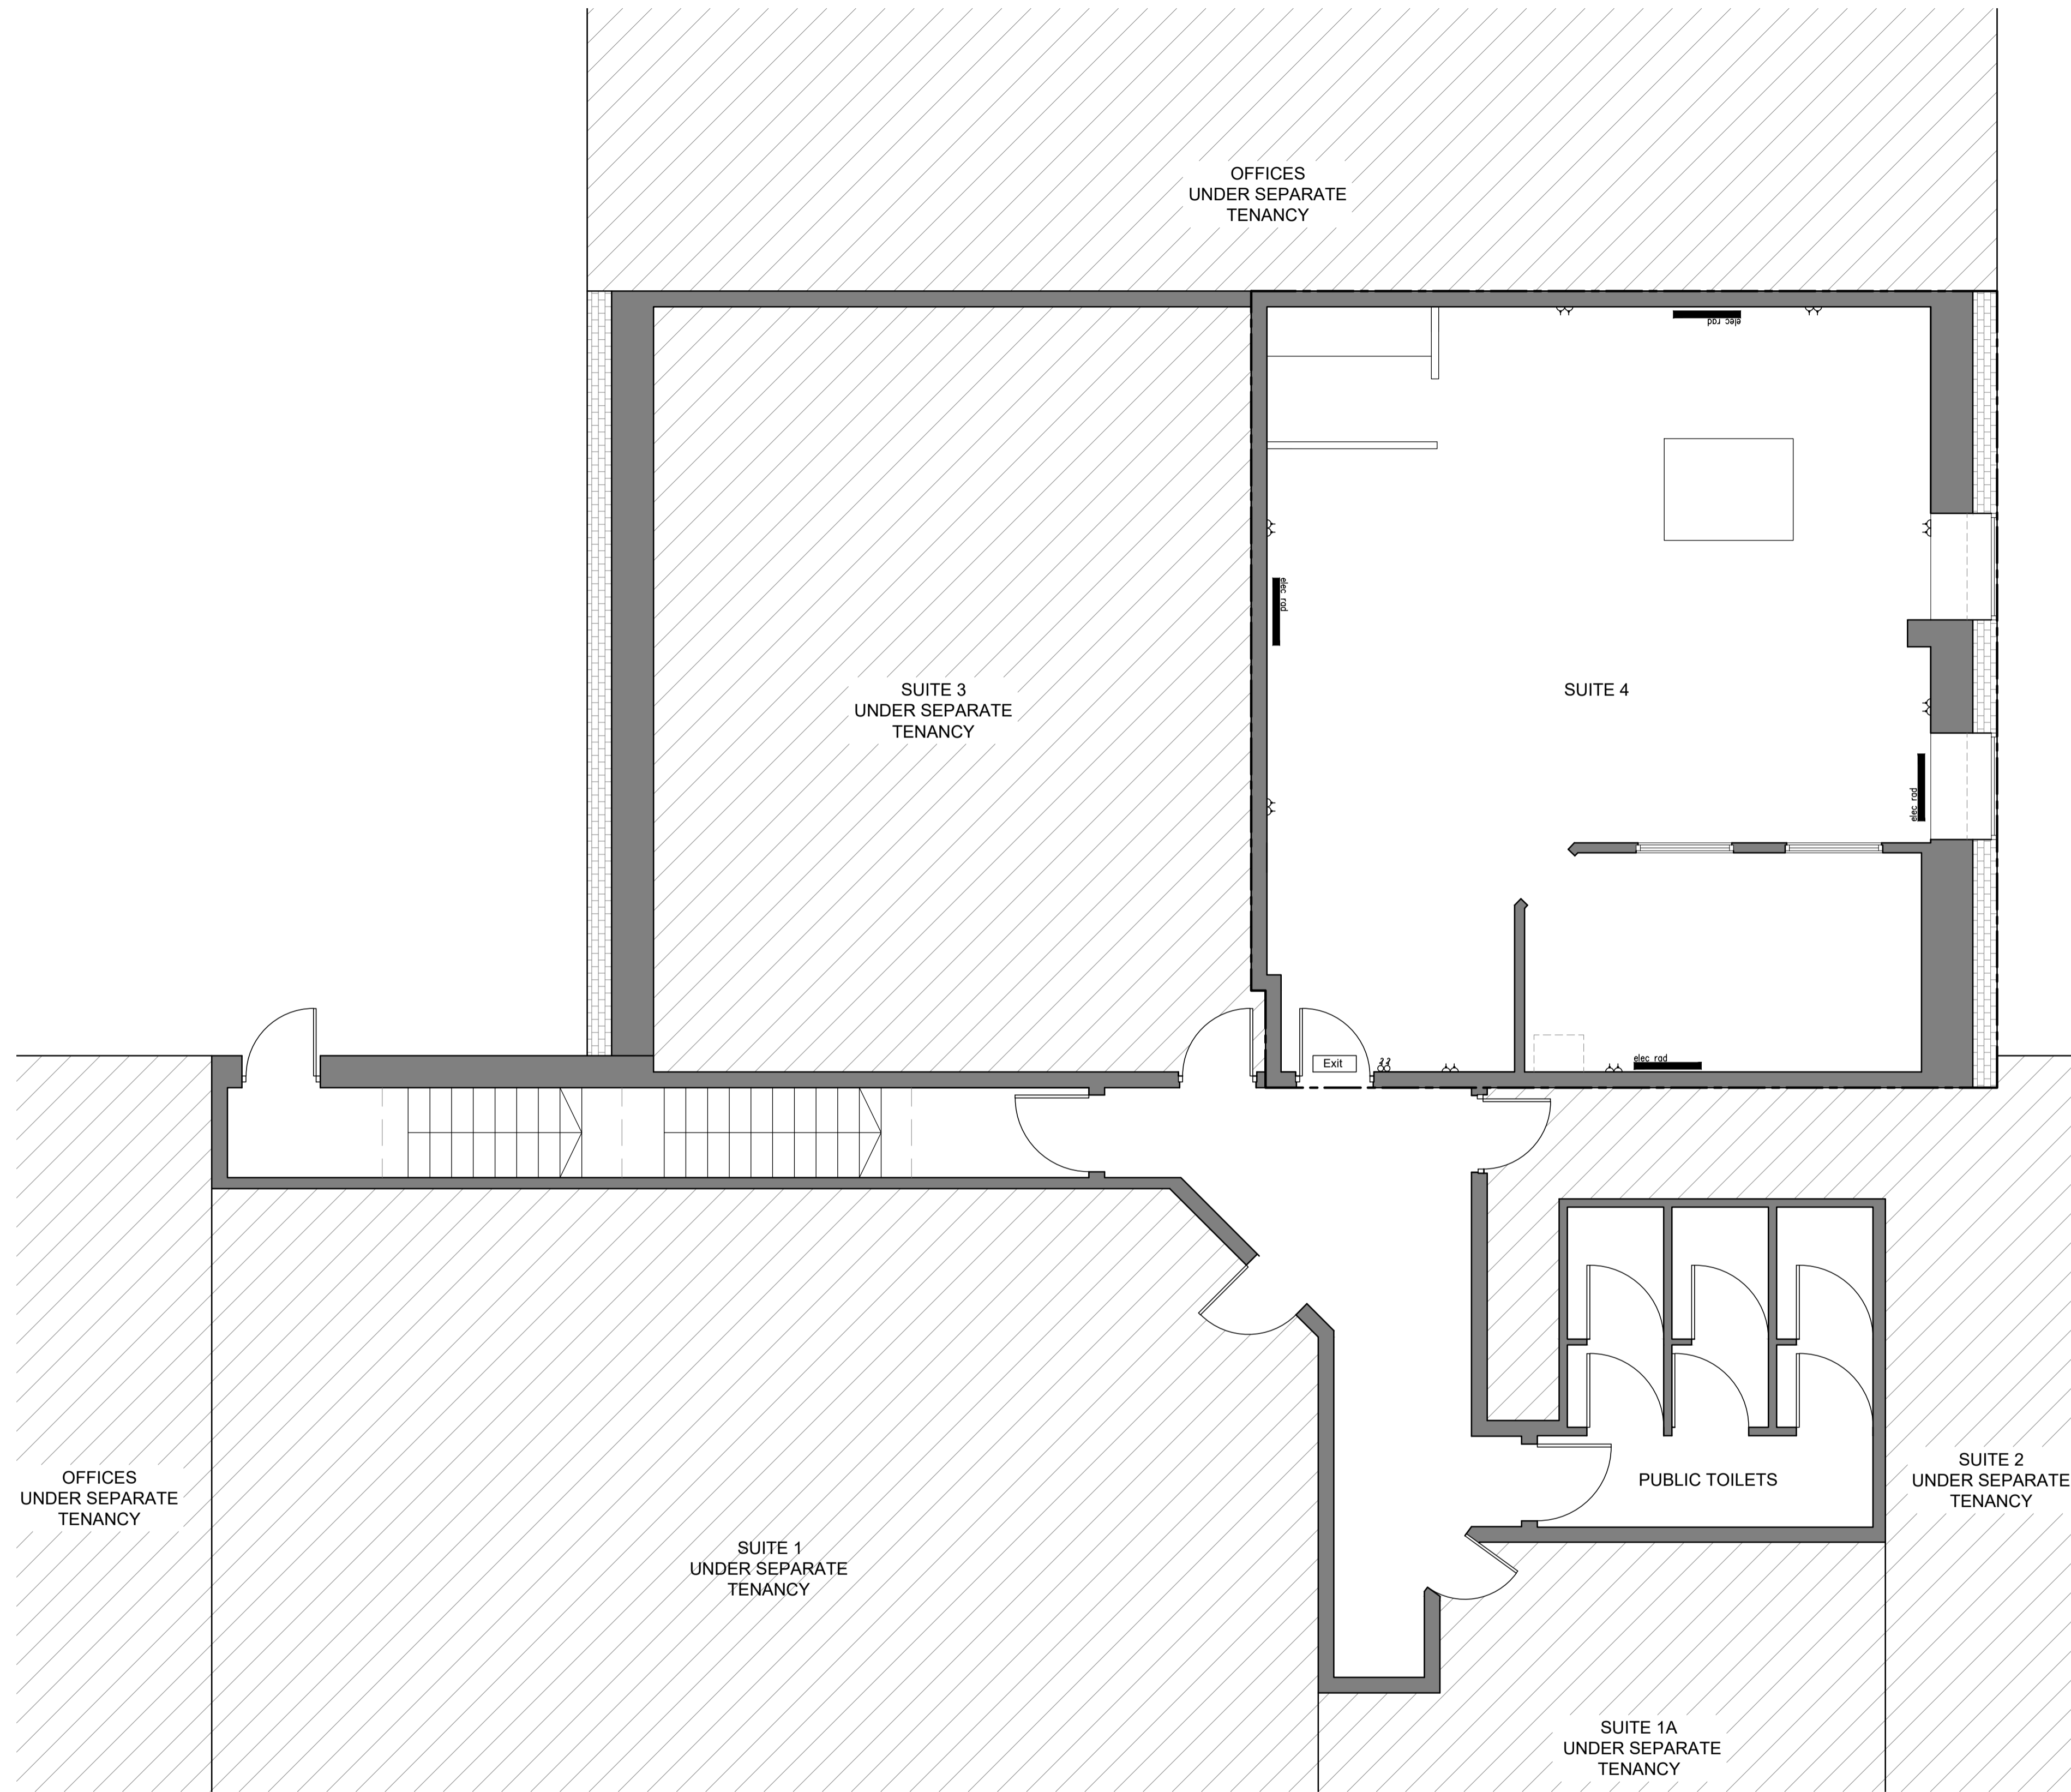

Existing Floor Plan 1:50

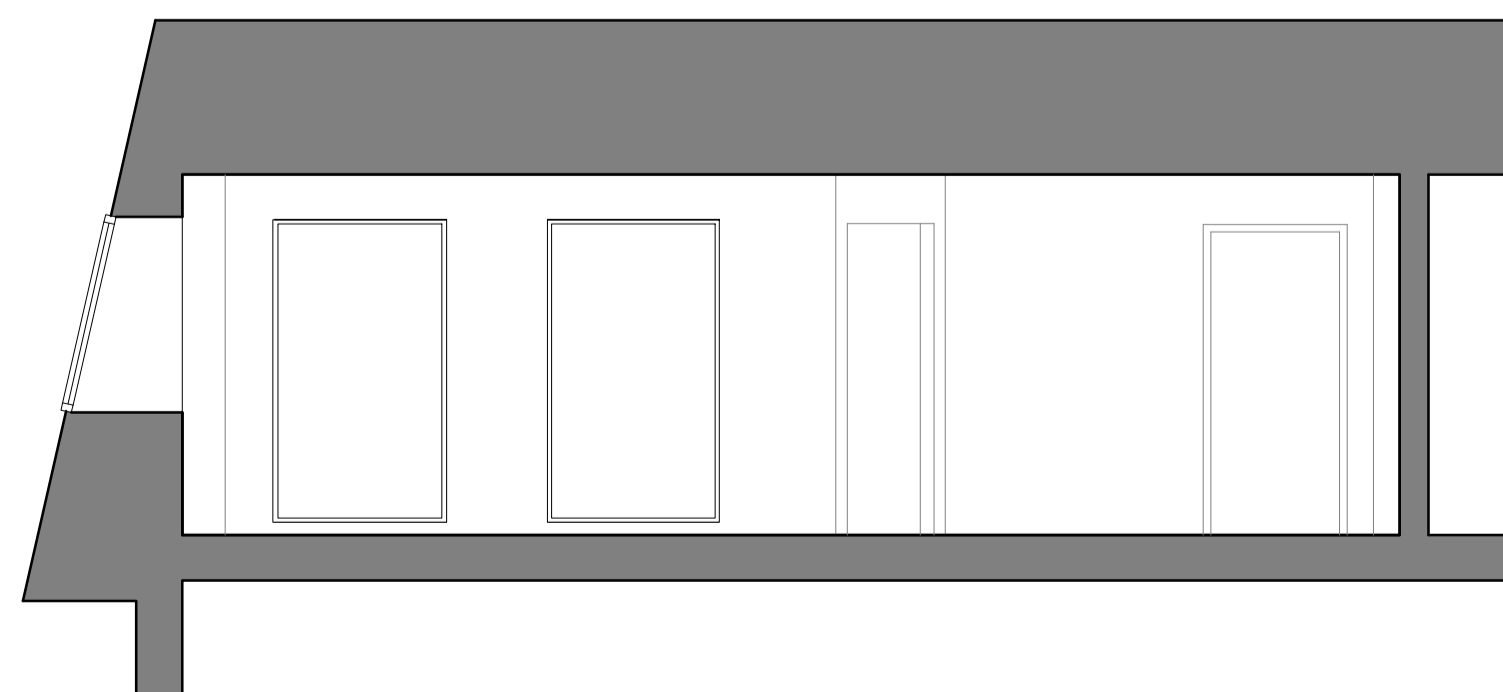

Existing Section 1:50

DO NOT SCALE FROM DRAWING  
 All dimensions to be checked on site prior to construction and manufacture, and any discrepancies to be reported to Architect prior to ordering of materials and prior to carrying out any construction work.  
 This drawing is copyrighted and must not be reproduced in whole or part without prior written permission. This drawing must not be scaled for construction purposes.  
 CONSTRUCTION (DESIGN AND MANAGEMENT) REGULATIONS 2015  
 The designs on this drawing are prepared with the consideration of the need to identify hazards and give regard to the hierarchy of risk control.  
 This drawing is to be used in conjunction with project specific standard hazard and risk assessment, where relevant.  
 Works to be carried out in accordance with the Construction Phase Health & Safety plan prepared by the Principal Contractor

rev.	description	date
 <b>eb-architect Ltd</b> Chartered Architect Office 10 Badentony Business Centre Badentony Crescent Portlethen AB12 4YD eb-architect.com 01224 969600		
client.		

**Studio Mind Body Ltd**  
 Suite 4, Braehead Way  
 Centre, AB22 8RR

project.  
**Change of Use**

drawing.  
**Existing Plan, Section & Elevations**

status  
**Existing**

scale.	1:50	drawn by.	EP
date.	20.12.23	check by.	EB
job no.	2449	dwg no.	SD01
		rev.	