


DO NOT SCALE FROM THIS DRAWING. ALL DIMENSIONS ARE TO BE CHECKED ON SITE. THIS DRAWING IS TO BE READ IN CONJUNCTION WITH ALL CONSULTANTS INFORMATION.

©THIS DRAWING IS THE COPYRIGHT OF SMITH GROUP (KENT) LIMITED AND SHOULD NOT BE COPIED OR REPRODUCED WITHOUT WRITTEN CONSENT. ALL RIGHTS RESERVED.




info@smithgroupuk.co.uk  
01304 351 445  
www.smithgroupuk.co.uk

GENERAL NOTES:

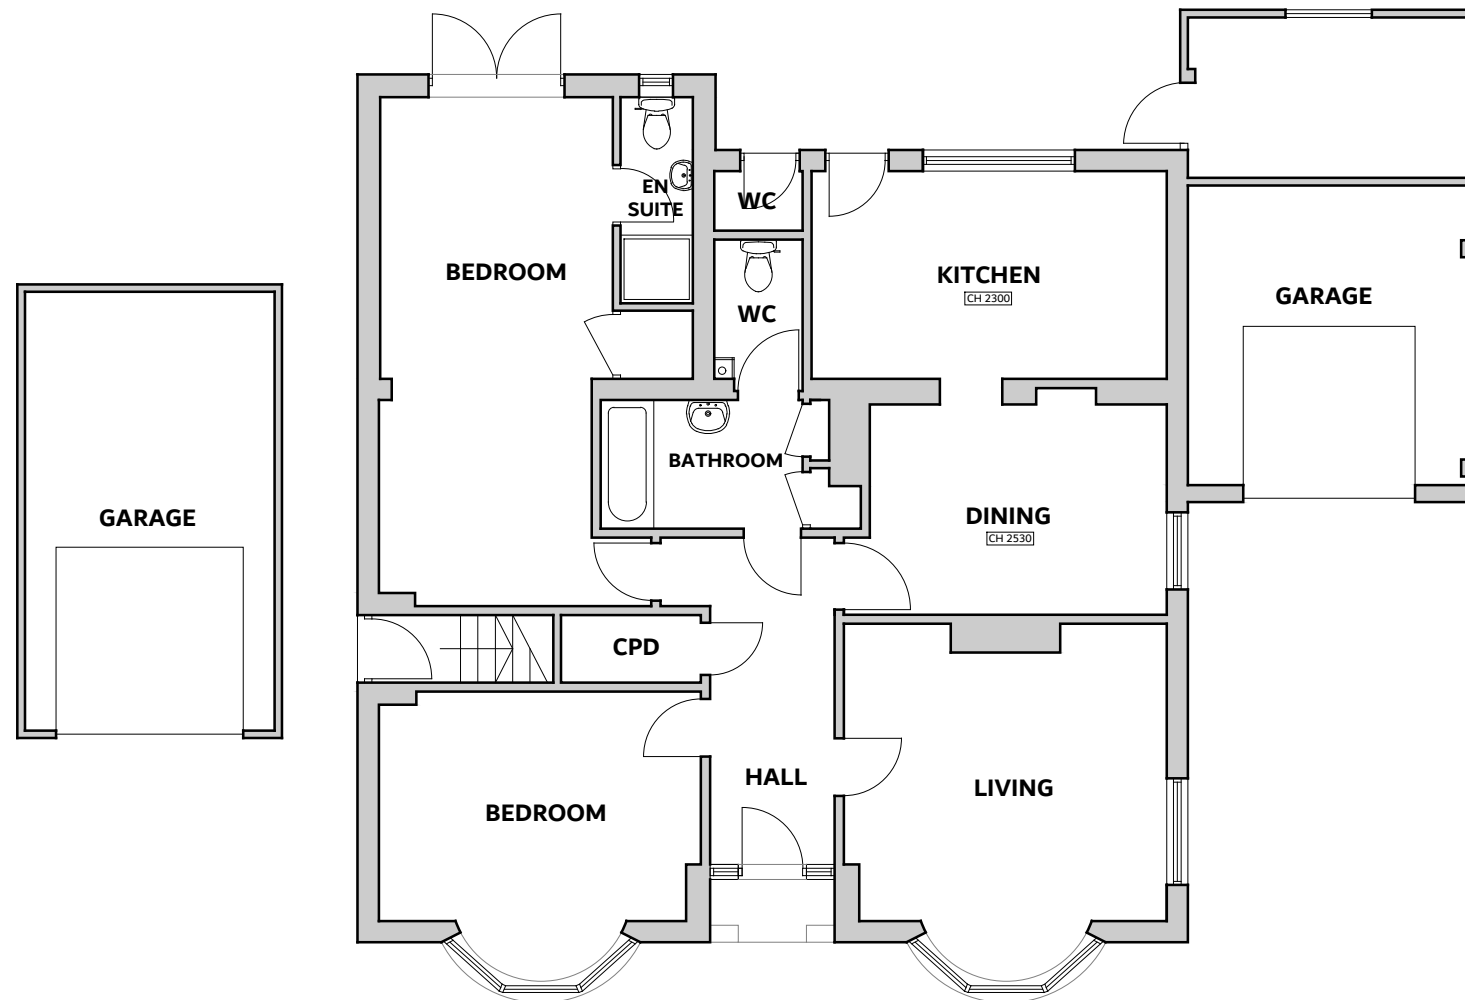

**EXISTING GROUND FLOOR PLAN**

1:100 @ A3

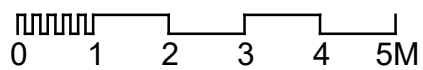

REV	DATE	DESCRIPTION



PROJECT:  
**66-68 PARK AVENUE**

DESCRIPTION:  
GARAGE CONVERSION, NEW WINDOW OPENINGS, FRONT OPEN PORCH, RENDER TO ALL ELEVATIONS AND INTERNAL ALTERATIONS

DRAWING TITLE:  
**EXISTING GROUND FLOOR PLAN**

SCALE: **1:100 @ A3** DRAWN BY: **TS**  
DATE DRAWN: **DECEMBER 2023** CLIENT: **GO**

STATUS:  
**LAWFUL DEVELOPMENT CERTIFICATE**

DRAWING NUMBER: **23.117.002.A3.LDC** REVISION: