


DO NOT SCALE FROM THIS DRAWING. ALL DIMENSIONS ARE TO BE CHECKED ON SITE. THIS DRAWING IS TO BE READ IN CONJUNCTION WITH ALL CONSULTANTS INFORMATION.

©THIS DRAWING IS THE COPYRIGHT OF SMITH GROUP (KENT) LIMITED AND SHOULD NOT BE COPIED OR REPRODUCED WITHOUT WRITTEN CONSENT. ALL RIGHTS RESERVED.




info@smithgroupuk.co.uk
01304 351 445
www.smithgroupuk.co.uk

GENERAL NOTES:

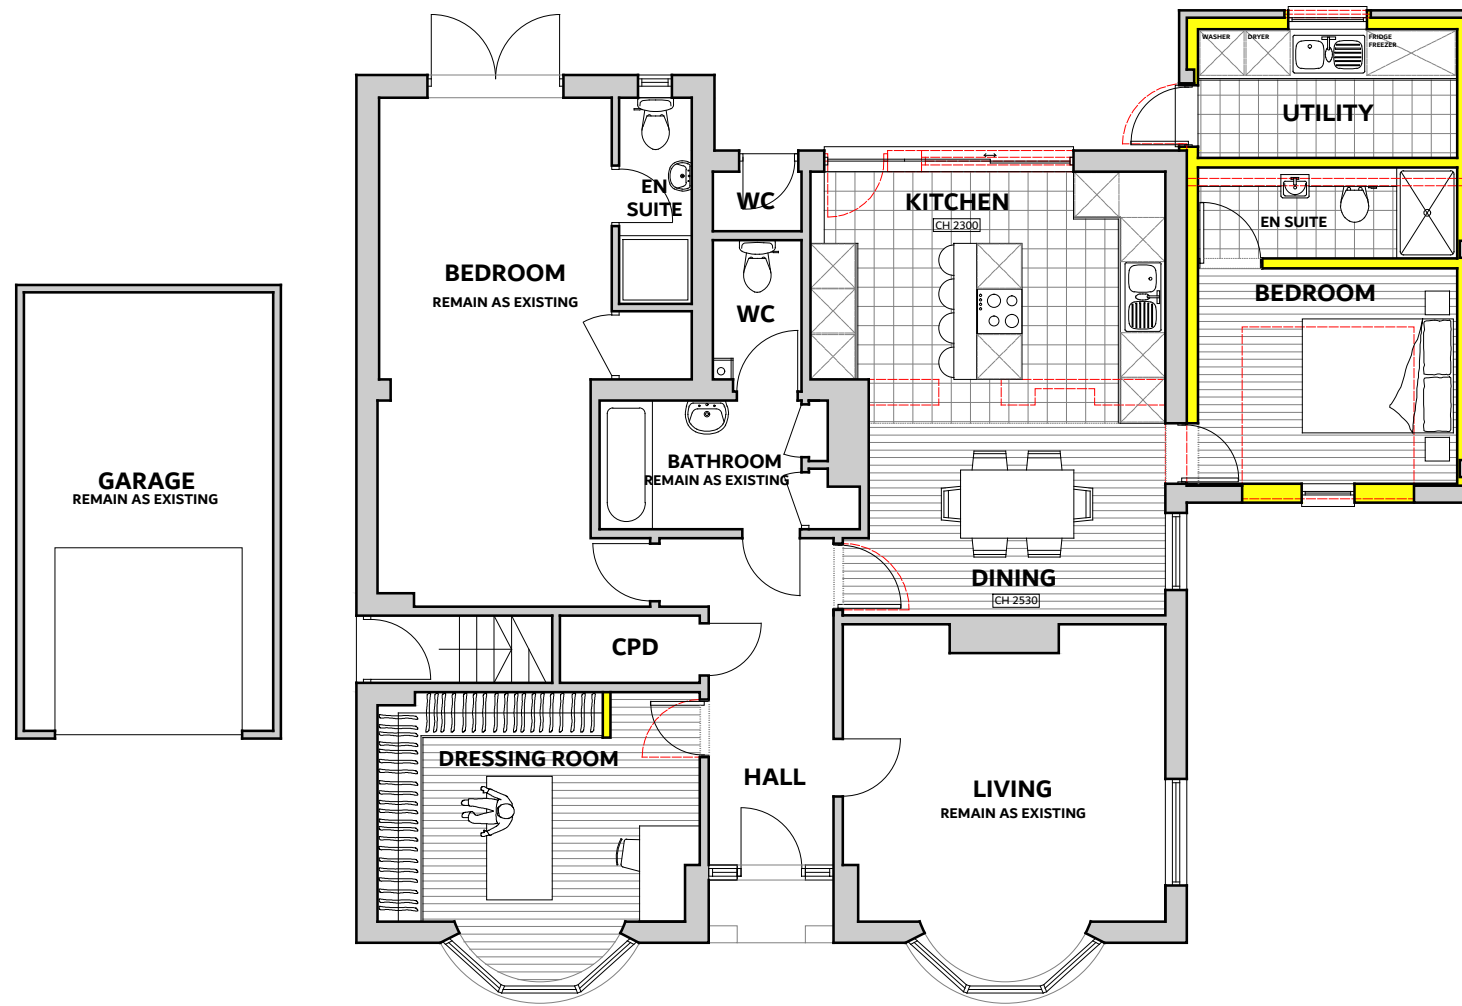

PROPOSED GROUND FLOOR PLAN

1:100 @ A3

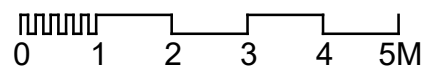

REV	DATE	DESCRIPTION



PROJECT: 66-68 PARK AVENUE	
DESCRIPTION: GARAGE CONVERSION, NEW WINDOW OPENINGS, FRONT OPEN PORCH, RENDER TO ALL ELEVATIONS AND INTERNAL ALTERATIONS	
DRAWING TITLE: PROPOSED GROUND FLOOR PLAN	
SCALE: 1:100 @ A3	DRAWN BY: TS
DATE DRAWN: DECEMBER 2023	CLIENT: GO
STATUS: LAWFUL DEVELOPMENT CERTIFICATE	
DRAWING NUMBER: 23.117.003.A3.LDC	REVISION: