




1 ROOF PLAN AS PROPOSED
SCALE 1:100

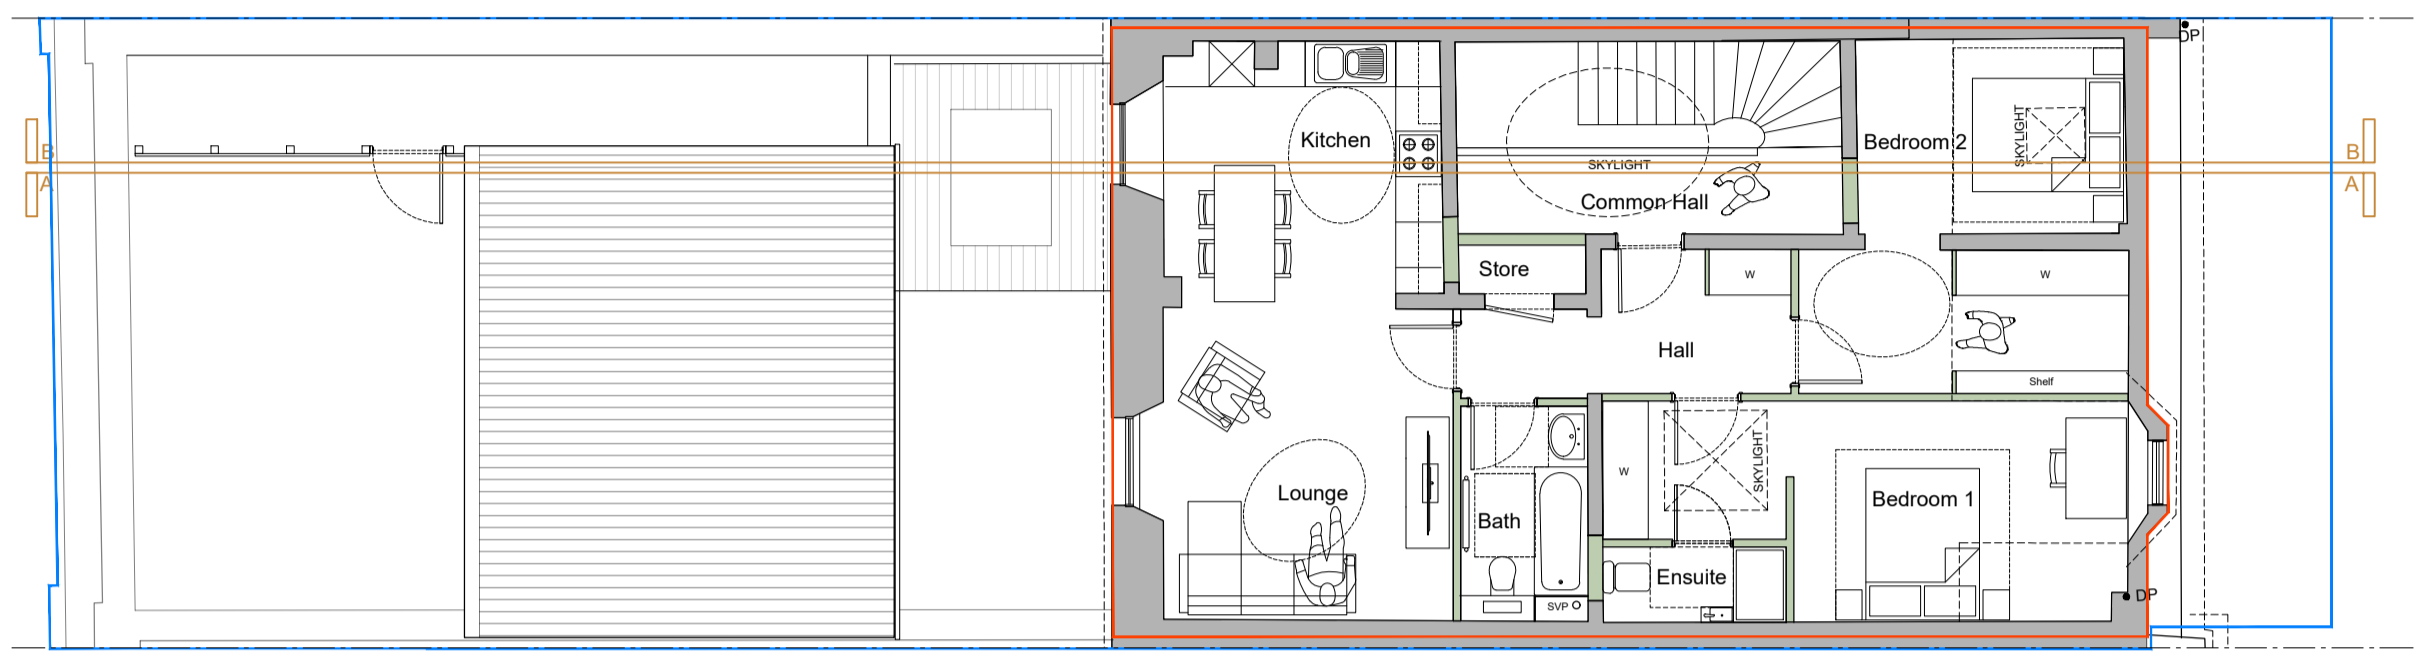


2 SECOND FLOOR PLAN AS PROPOSED
SCALE 1:100

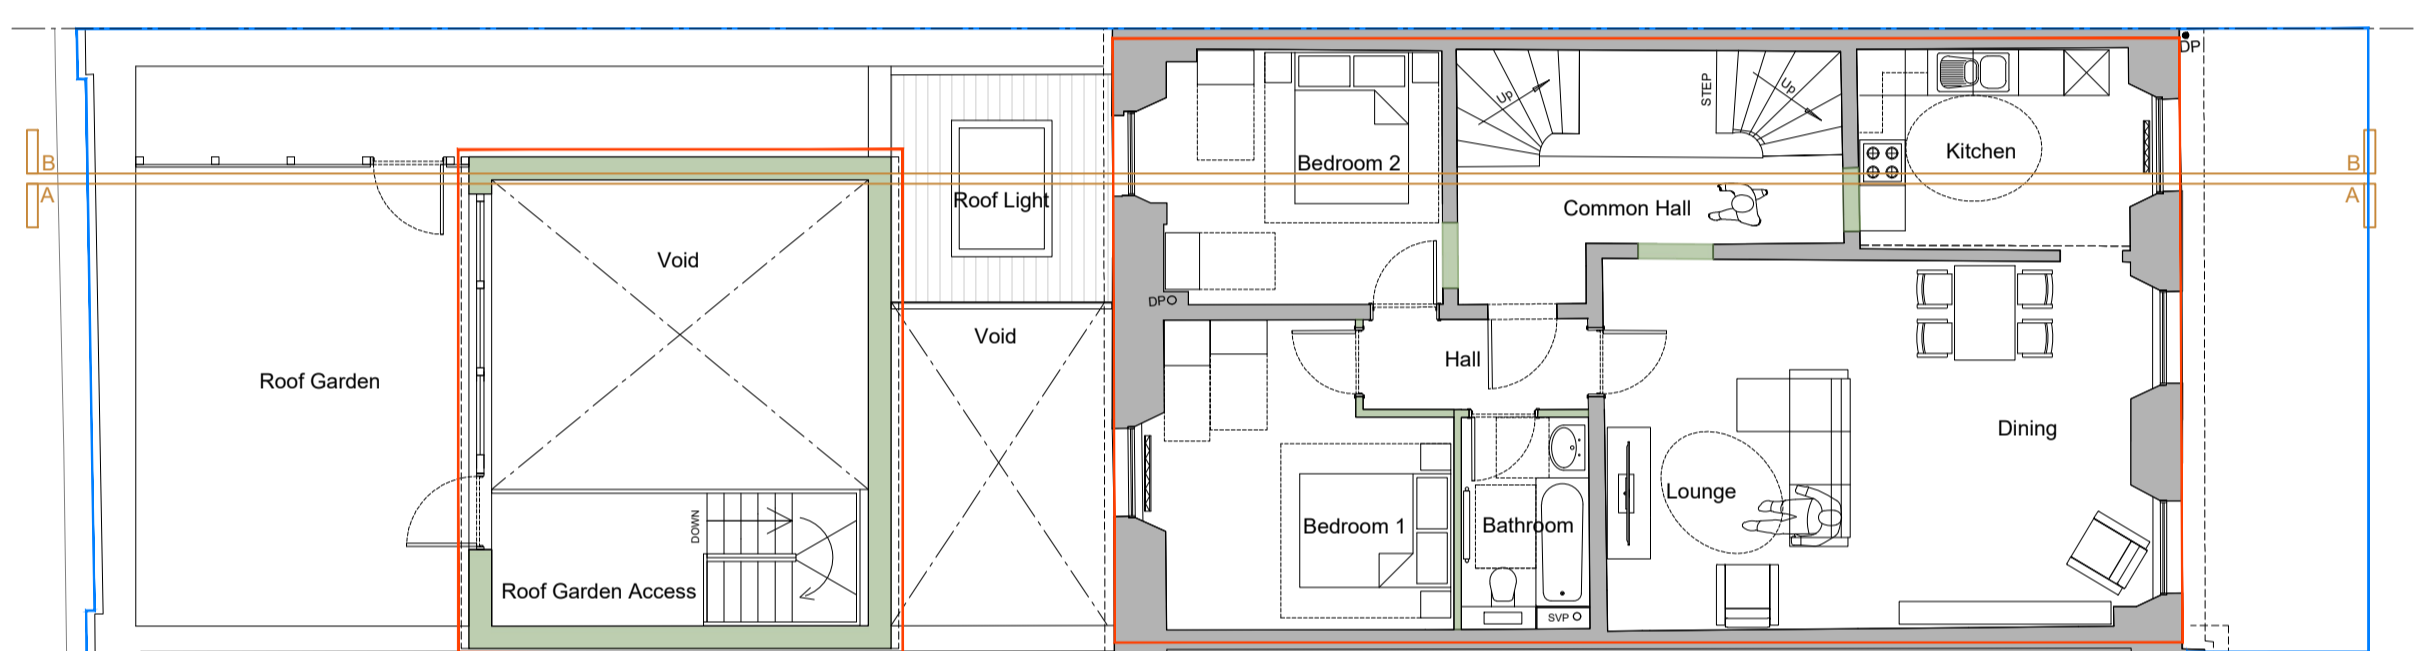


3 FIRST FLOOR PLAN AS PROPOSED
SCALE 1:100

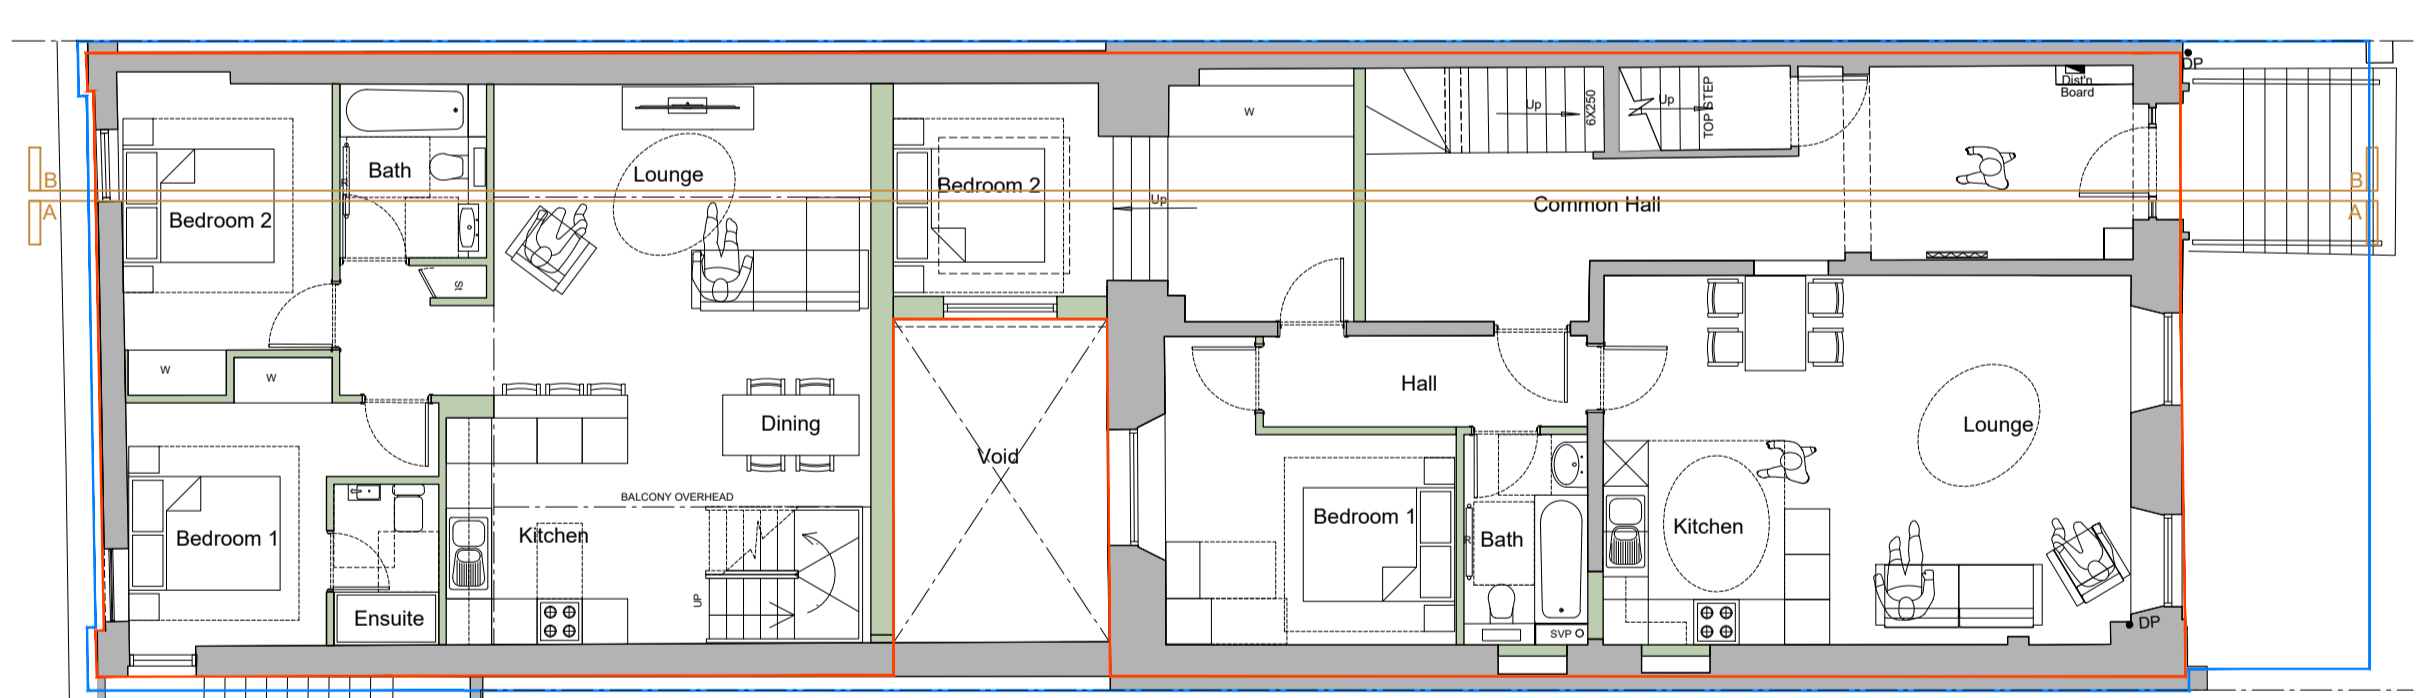


4 GROUND FLOOR PLAN AS PROPOSED
SCALE 1:100

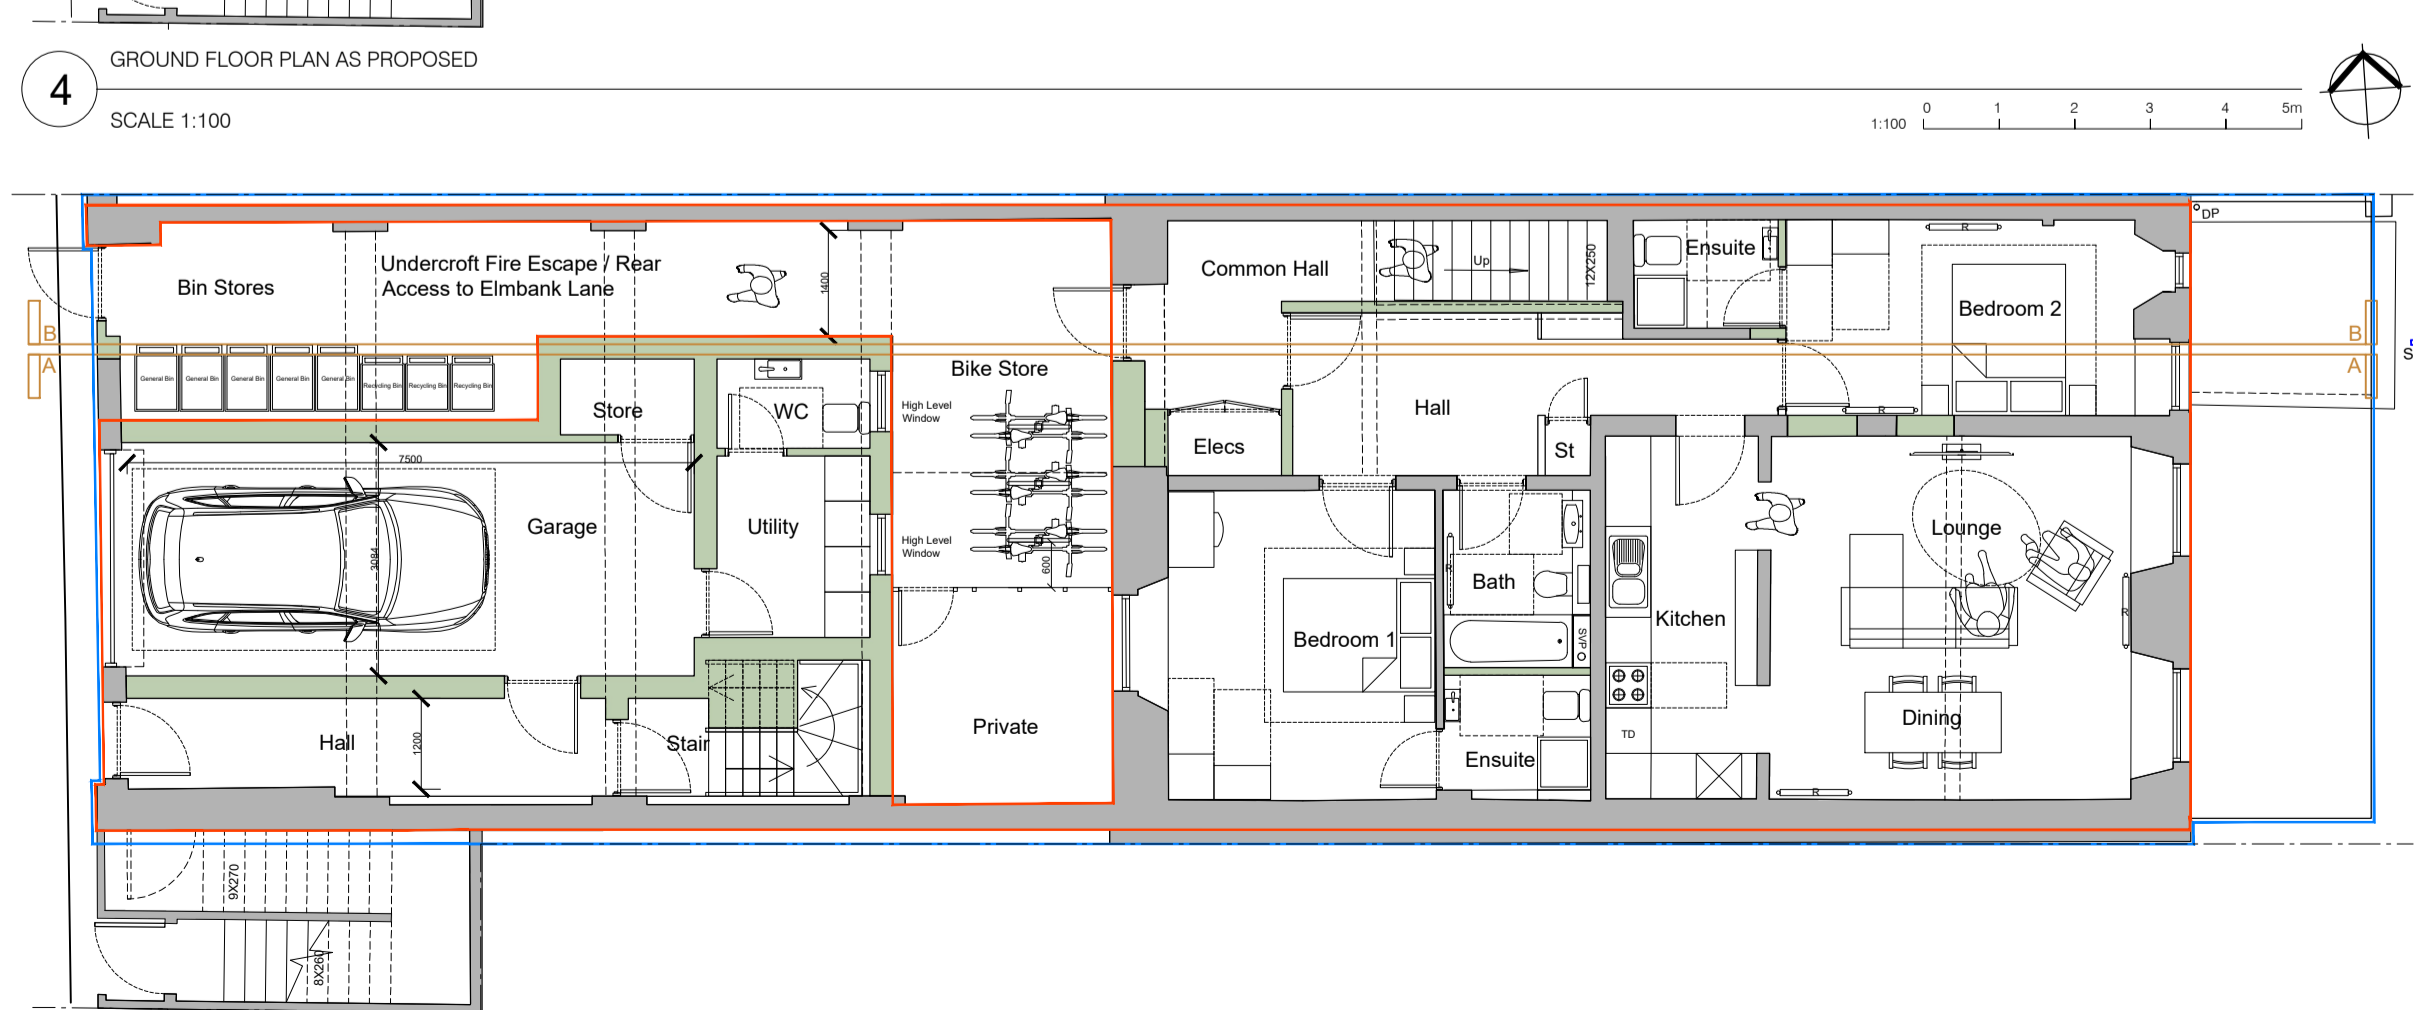


5 BASEMENT FLOOR PLAN AS PROPOSED
SCALE 1:100

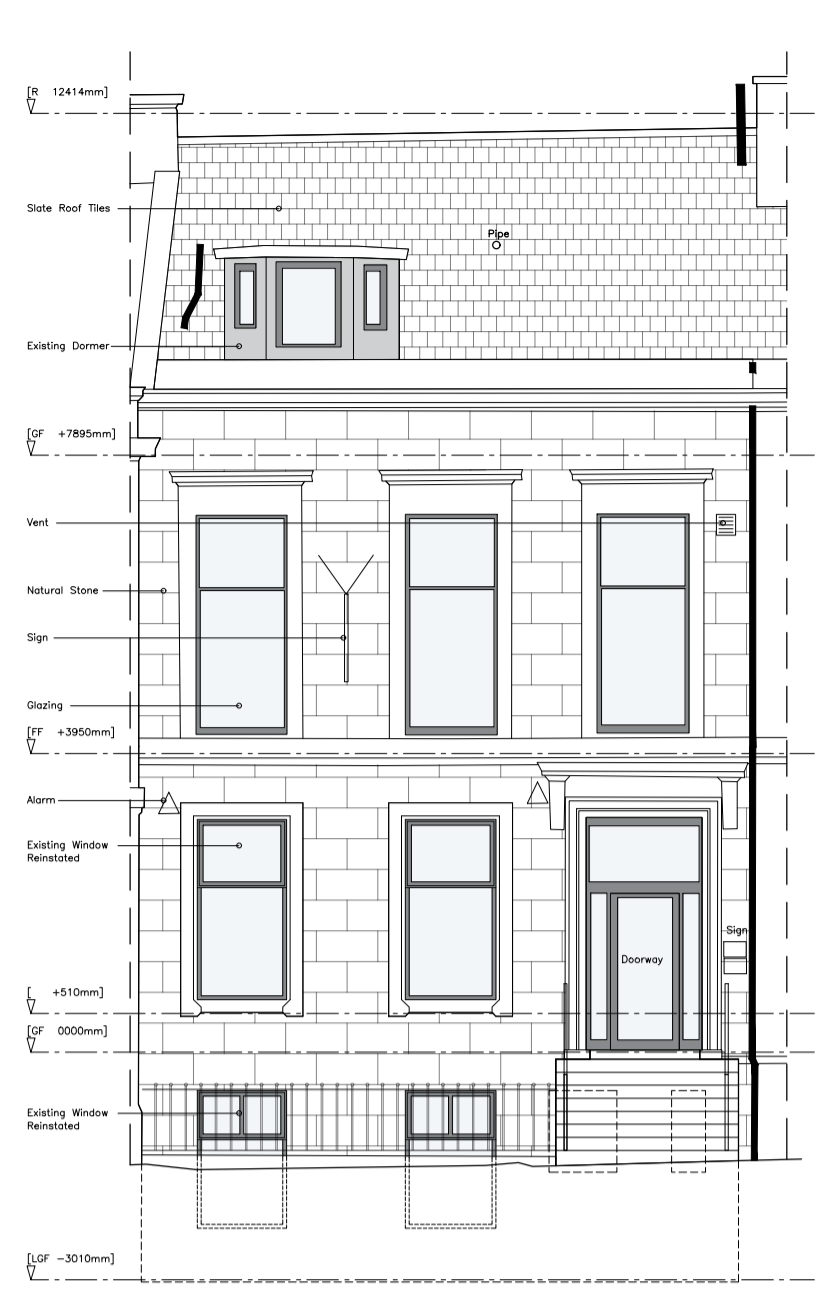


6 FRONT ELEVATION 1 AS PROPOSED
SCALE 1:100

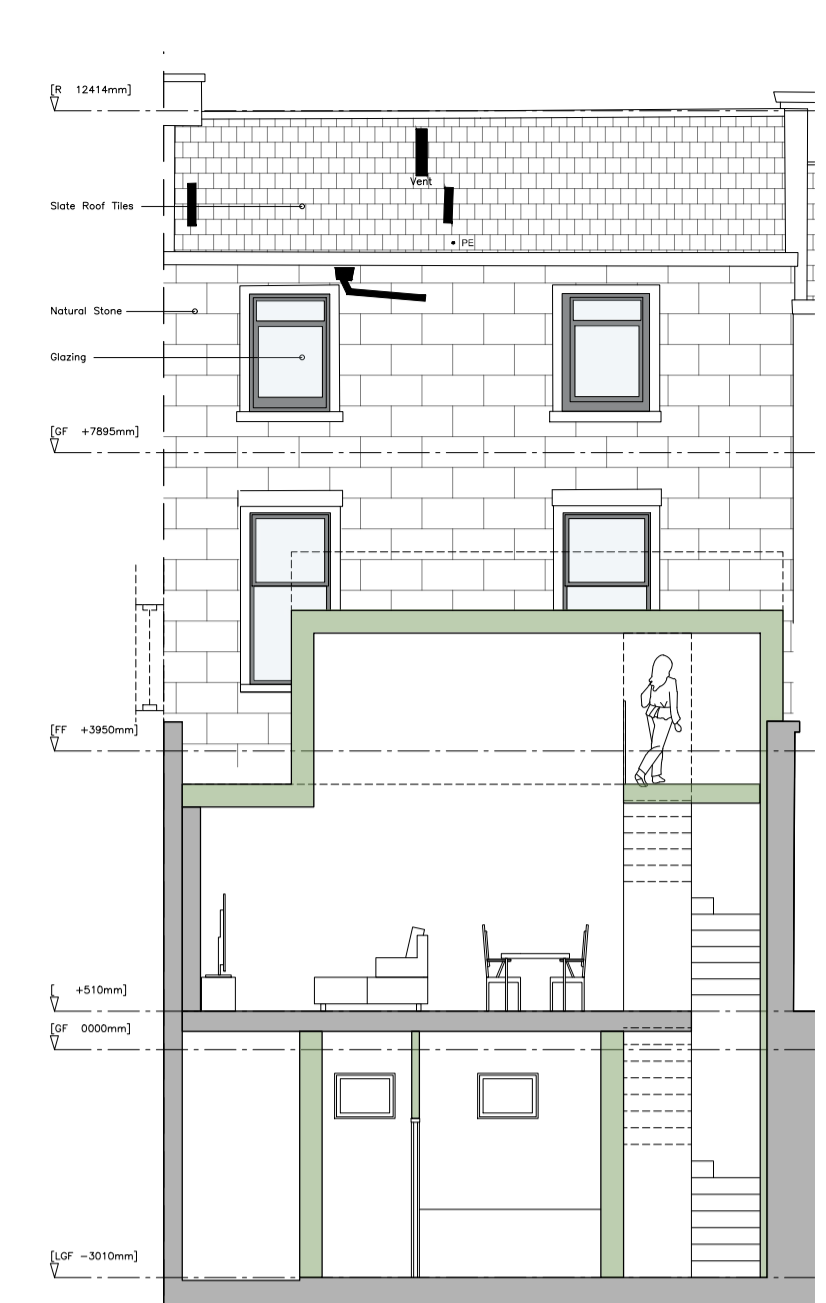


7 REAR ELEVATION 2 AS PROPOSED
SCALE 1:100

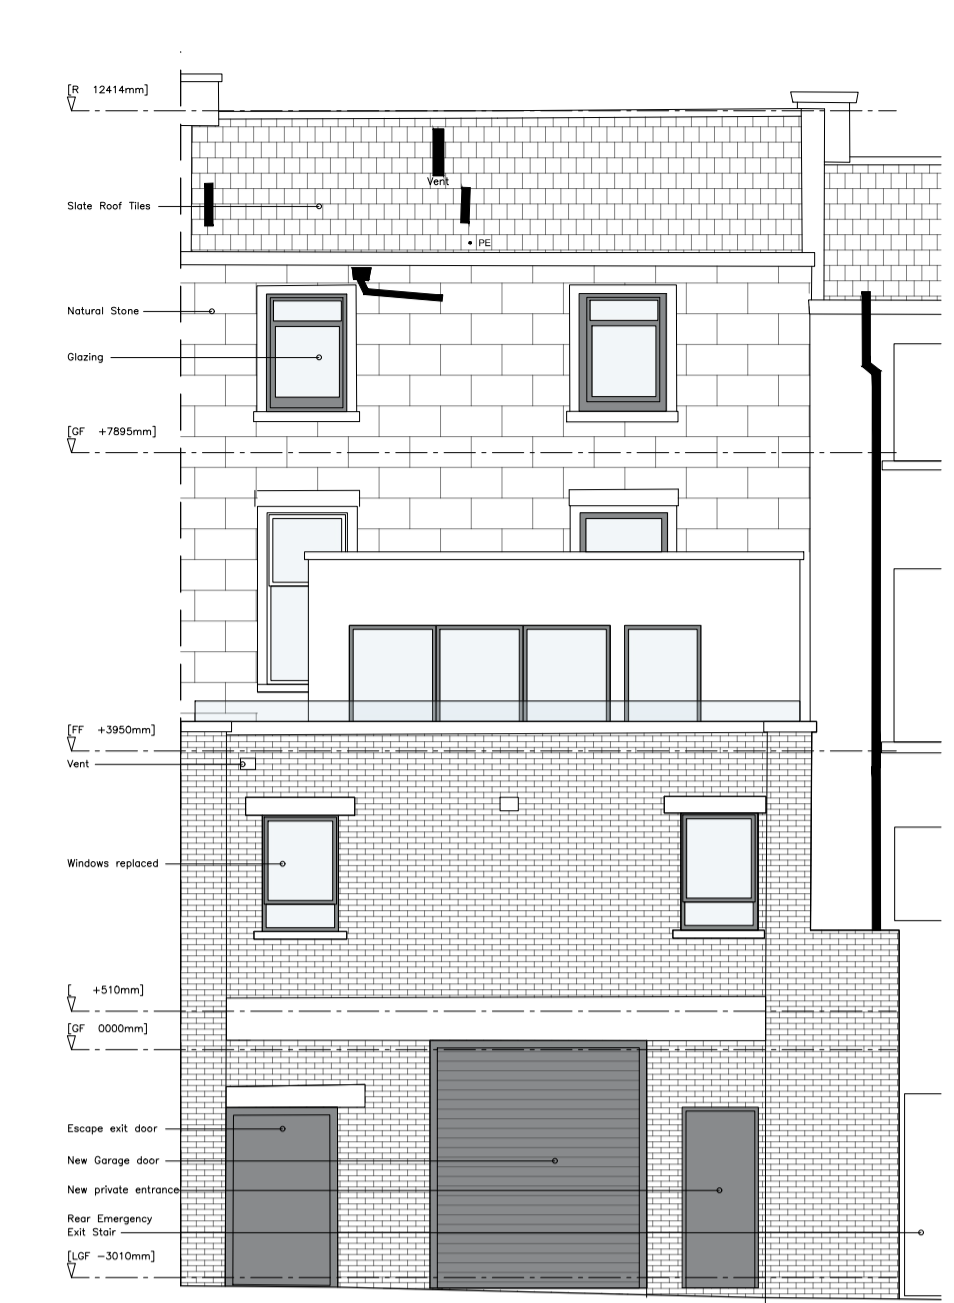

8 REAR ELEVATION 3 AS PROPOSED
SCALE 1:100

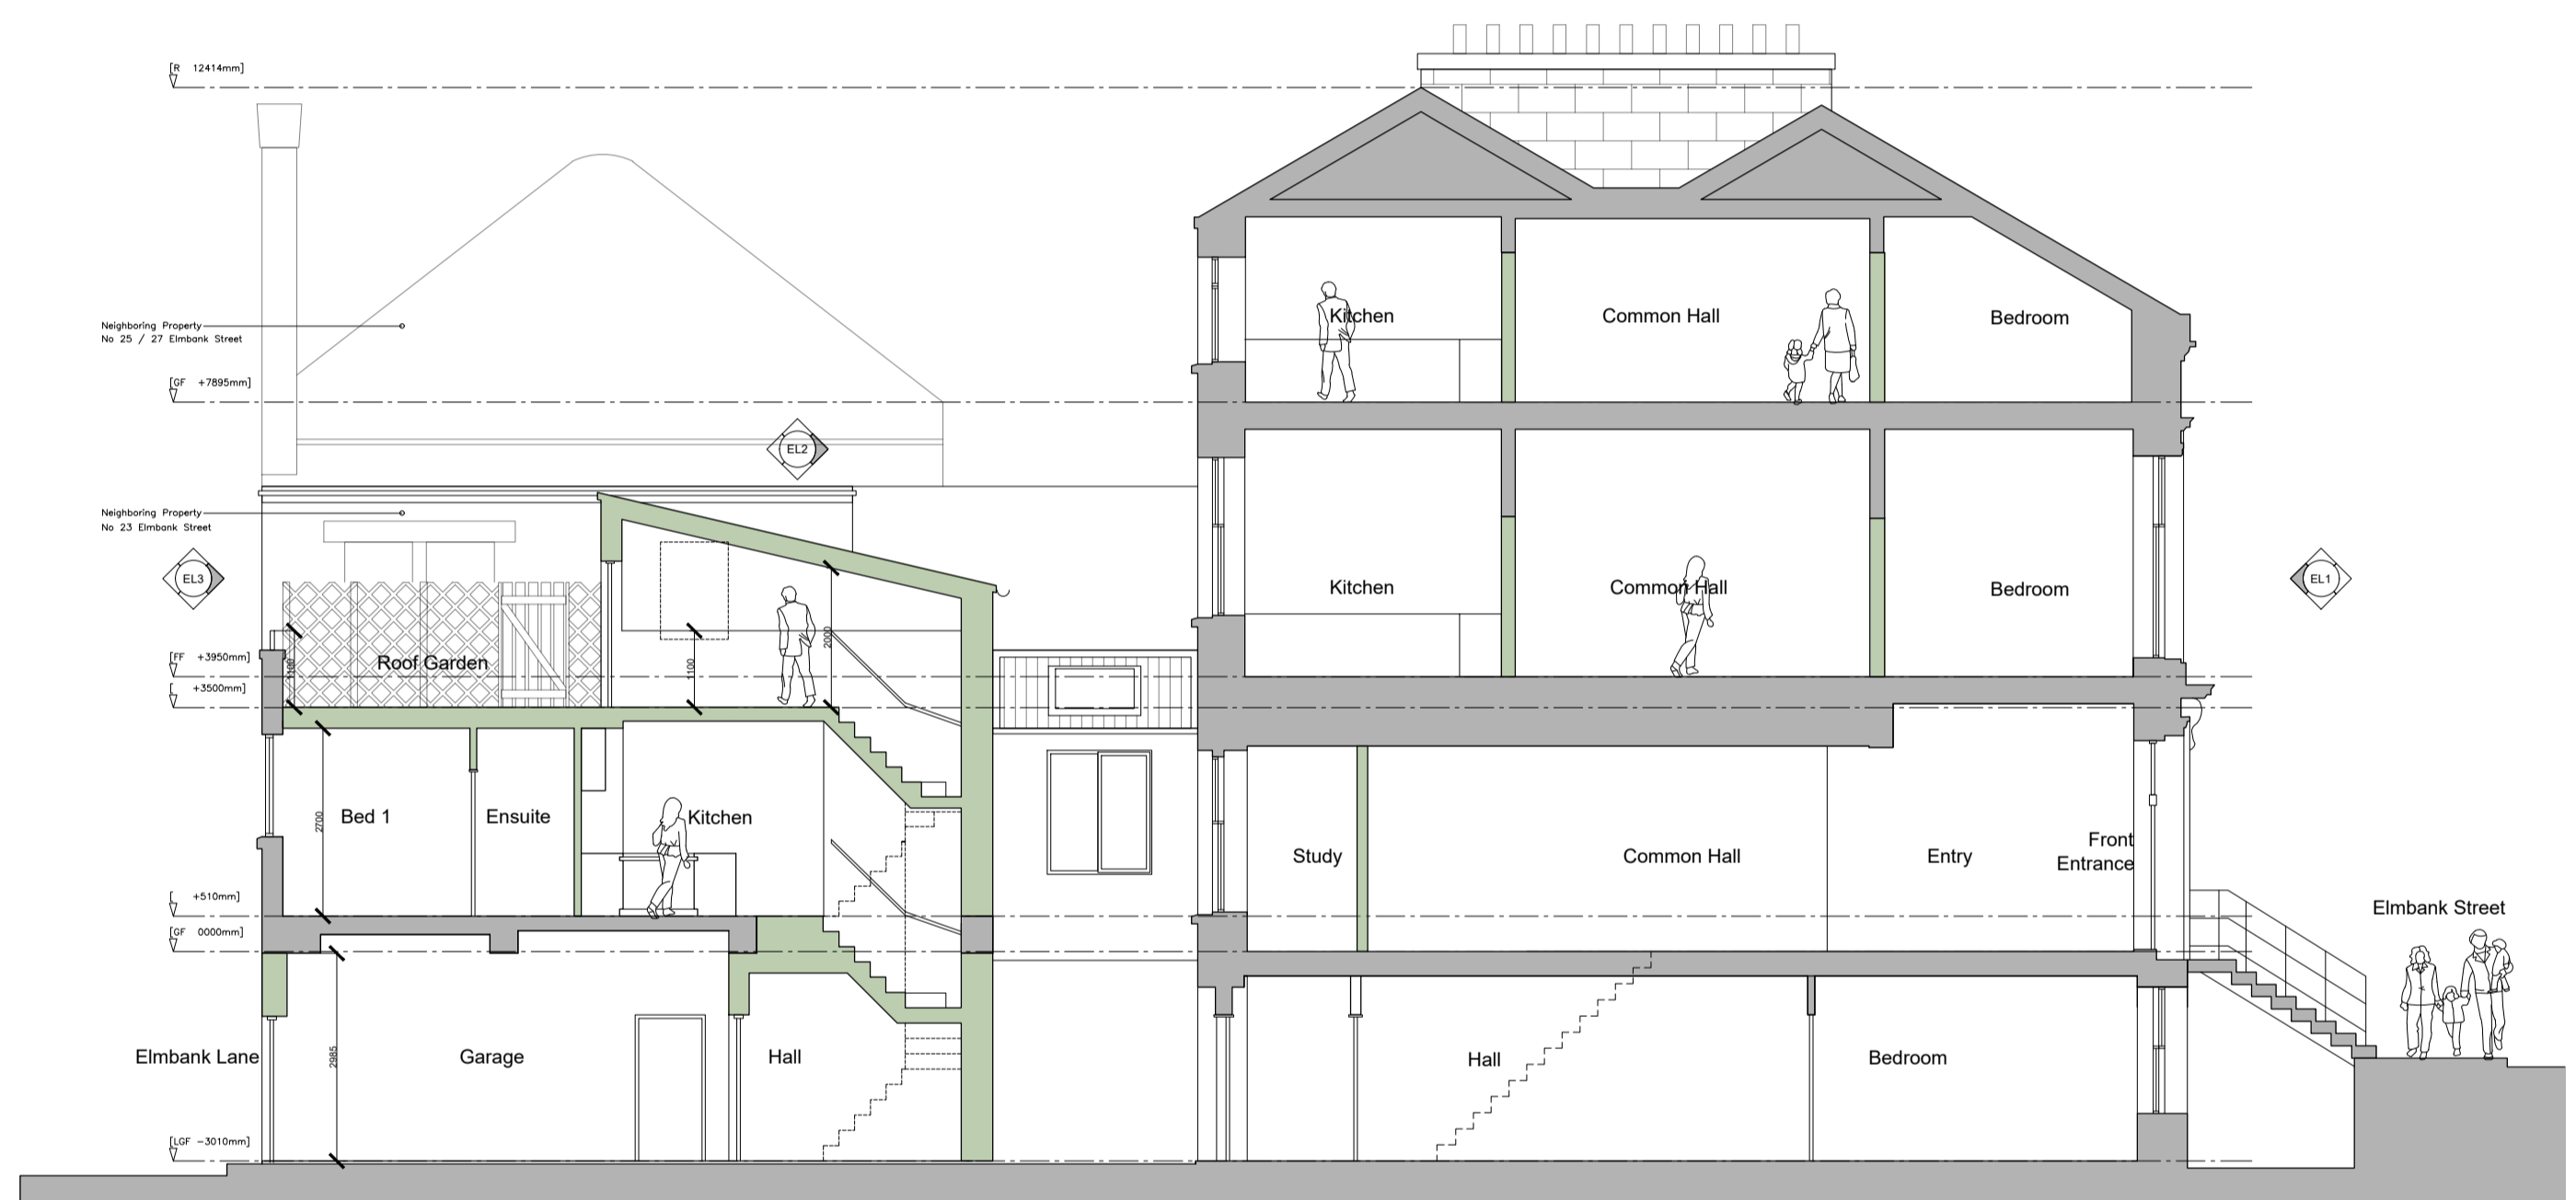

9 SECTION A-A AS PROPOSED
SCALE 1:100

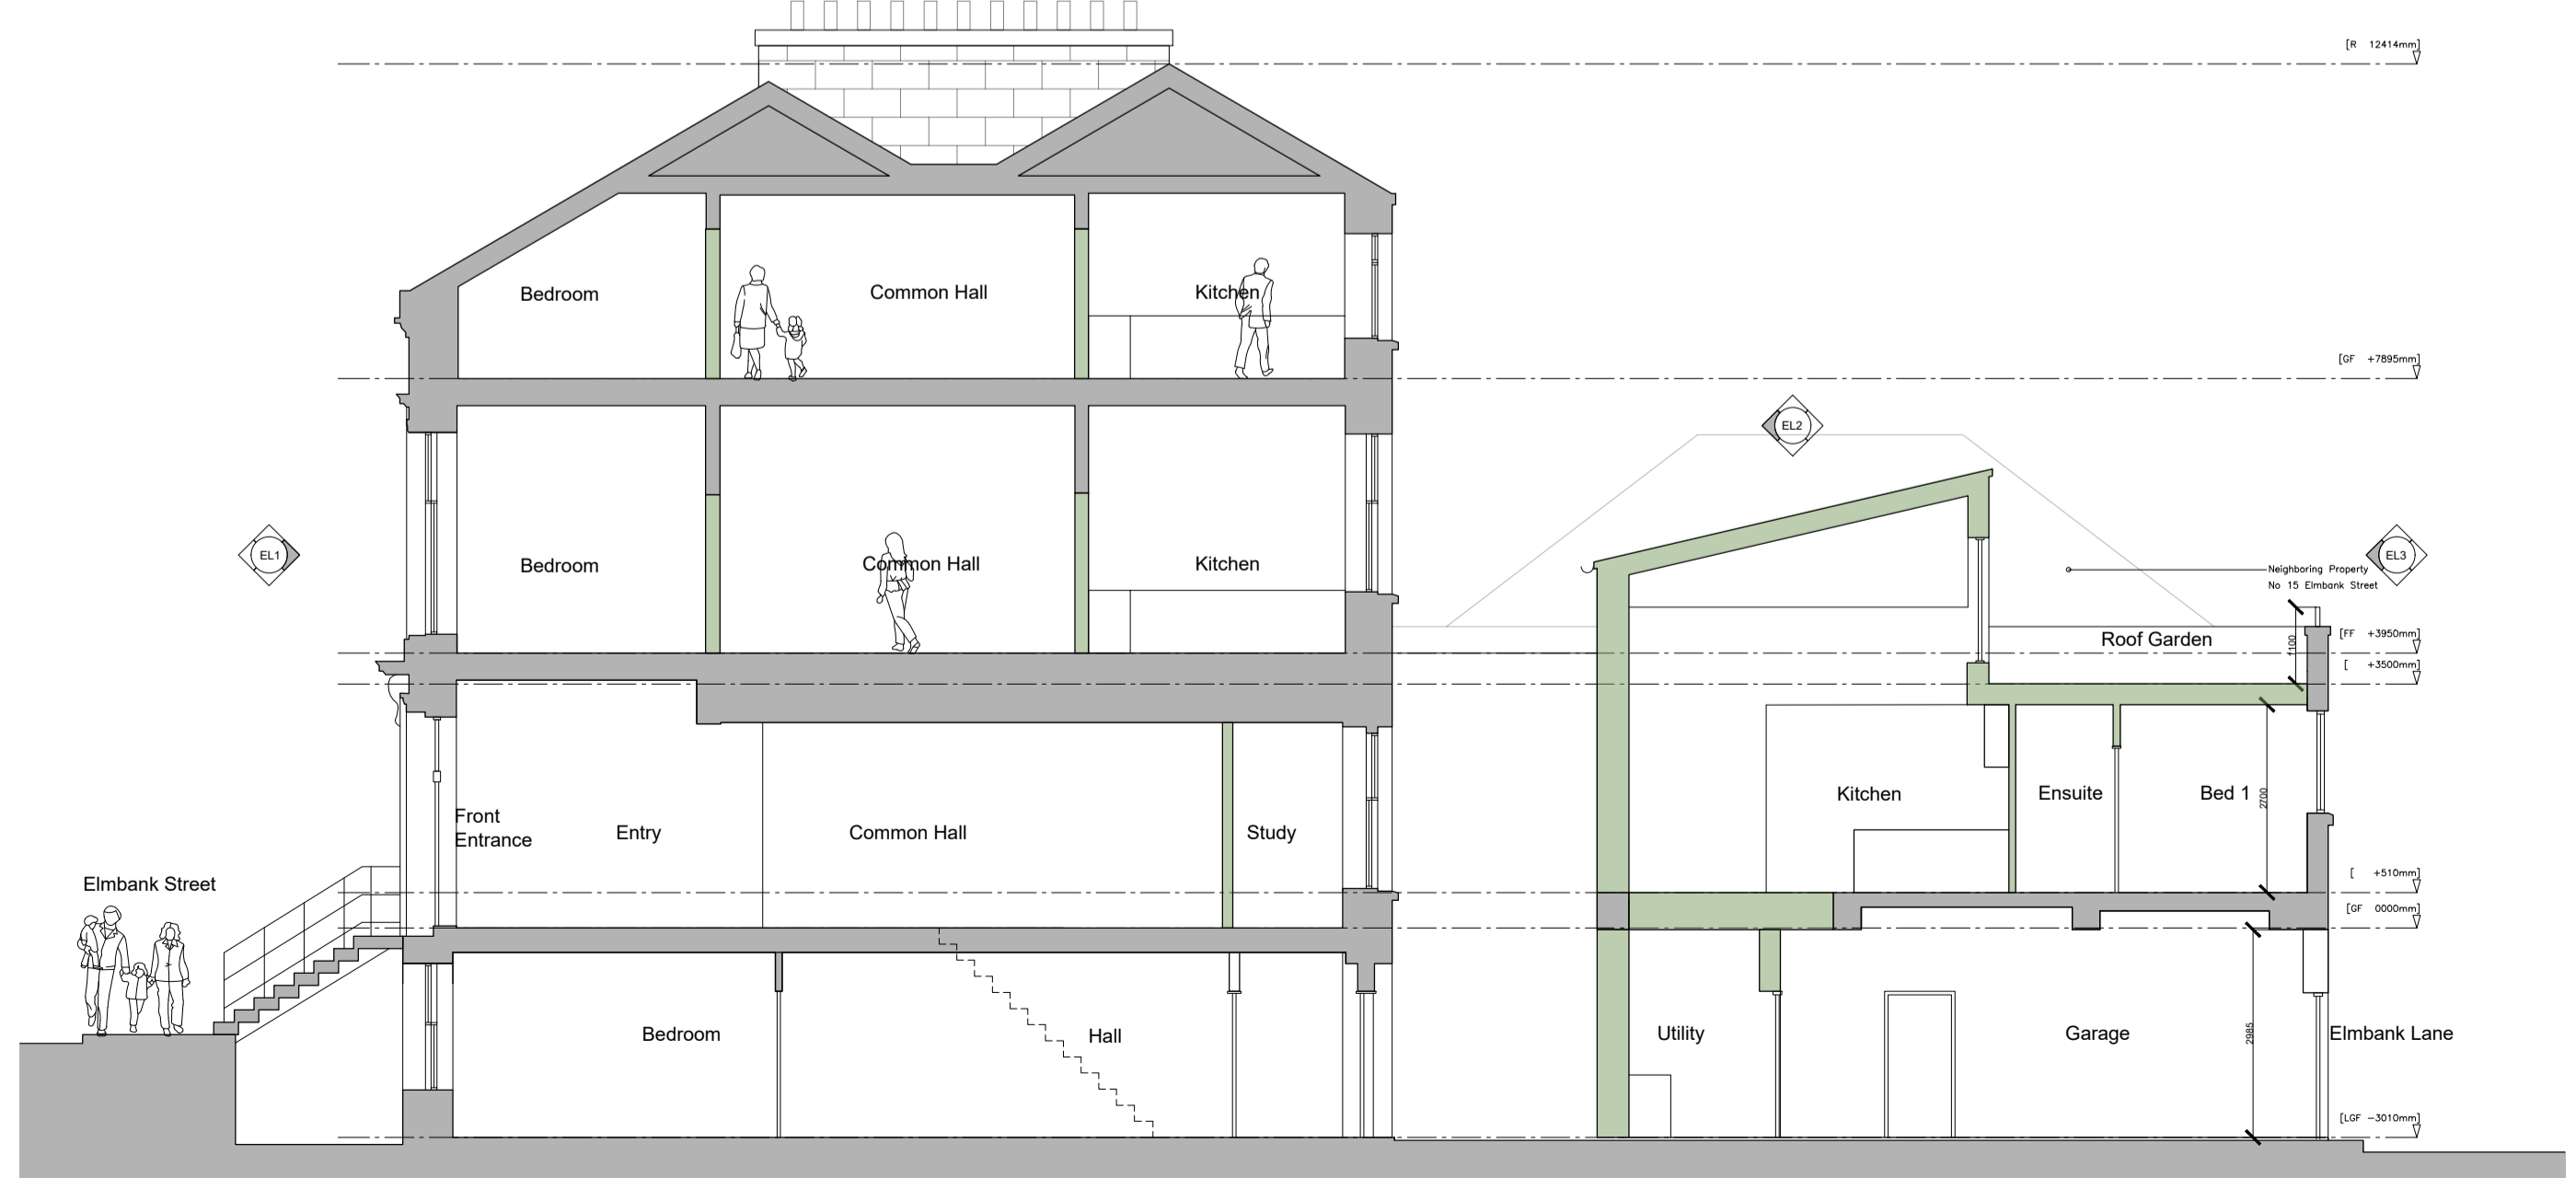

10 SECTION B-B AS PROPOSED
SCALE 1:100

NOTE
This drawing is the copyright of G1 Architects and the contents shall not be reproduced or used for any other purpose without their written permission. Do not use scaled dimensions from this drawing. All dimensions are to be verified and checked on site by the main contractor before the commencement of any work whatsoever, either on his behalf or for subcontractors or suppliers. Shop drawings to be presented to the architect for approval prior to fabrication. All discrepancies are to be reported to the architect immediately. Drawing to be read in conjunction with all other architects, engineers and specialists drawings + specifications.
If in doubt ASK

LEGEND

- PROPERTY BOUNDARY
- OTHER AREAS IN CONTROL OF APPLICANT

PROPOSED AREA SCHEDULE

TYPE	No.	GFA(sq)m	Living (sq)m	Cycle No.	Parking
2B4P (LGF)	1	89	35	1	N/A
2B4P (GF)	1	75	35	1	N/A
2B4P (FF)	1	85	29	1	N/A
2B4P (SF)	1	84	30	1	N/A
2B4P (MEWS)	1	212	38	2	1no

REFUSE PROVISIONS

TYPE	Capacity	No.
General Waste	240 Litre	5
Mixed Recycling	240 Litre	3

No. | Description | Date

Revision Notes

G1 Architects

G1 Architects
3rd Floor West
213 Dumbarton Road
Glasgow G11 6AA

1 0141 334 4881
info@g1architects.com
www.g1architects.com

Drawing Status

Planning

Project: 21 Elmbank Street Glasgow G2 4PB
Drawing Title: Plans as Proposed

Scale	Size	Drawn	Checked	Date
1:100	A1	MM	DB	11/12/23

Drawing No.
827-G1-XX-ZZ-DR-A-PL11-PL