

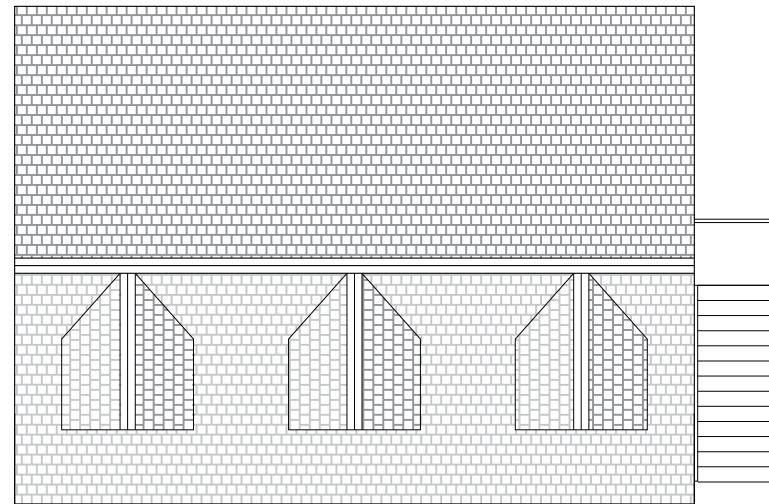



Do not scale from this drawing, except for planning purposes.
Any discrepancies are to be reported to WS Planning & Architecture.
Refer to Structural Engineers details for structural design criteria.
This drawing remains the copyright of WS Planning & Architecture.

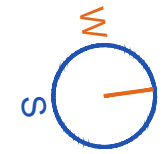



Roof Plan

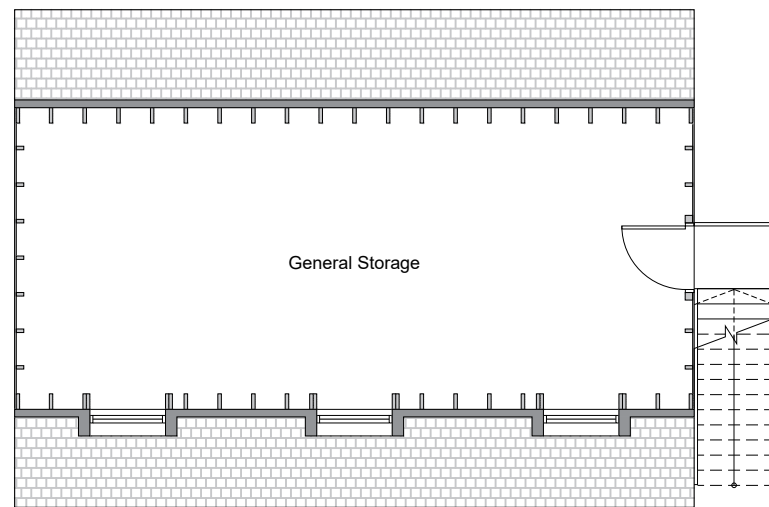


Loft Storage Floor Plan

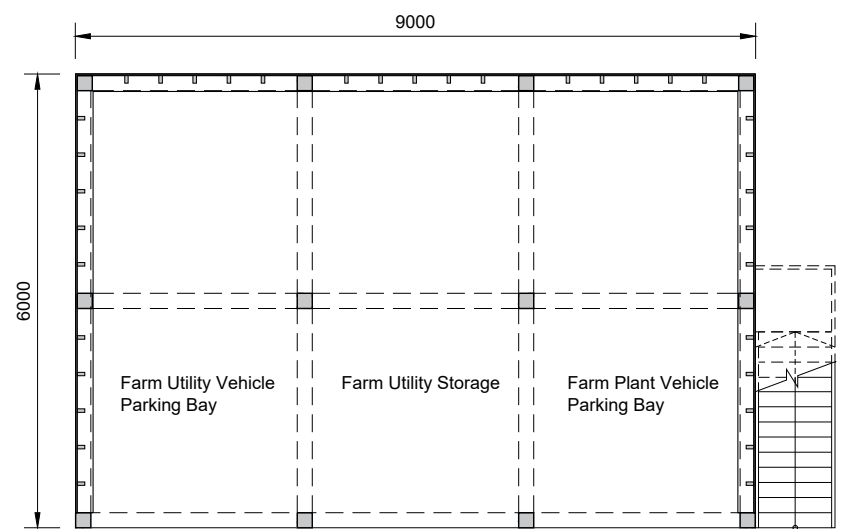


Ground Floor Plan

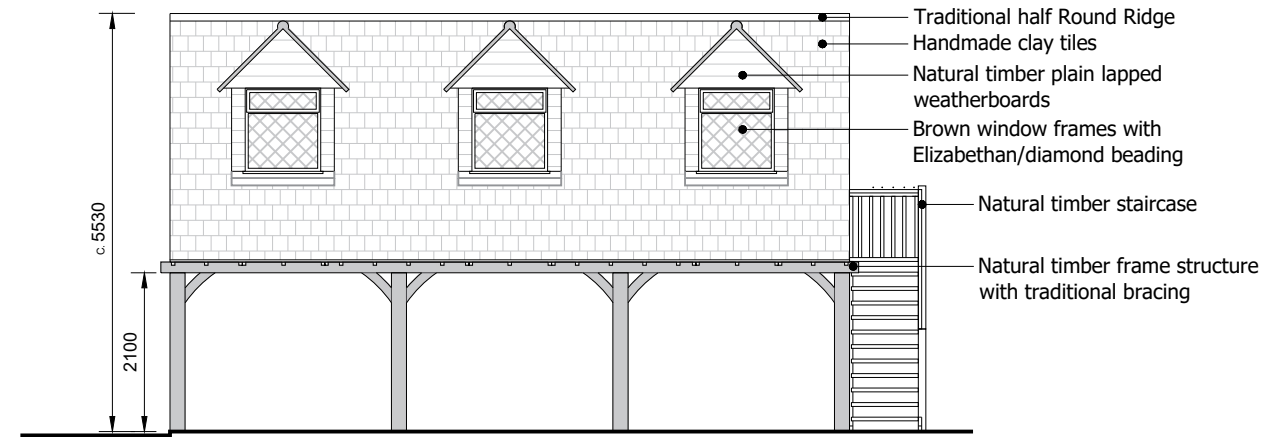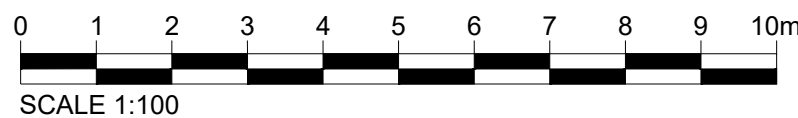


East Elevation

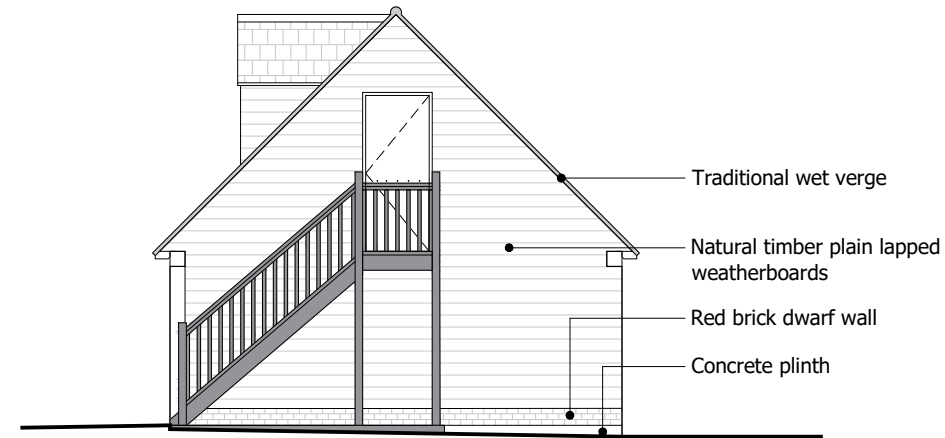

North Elevation

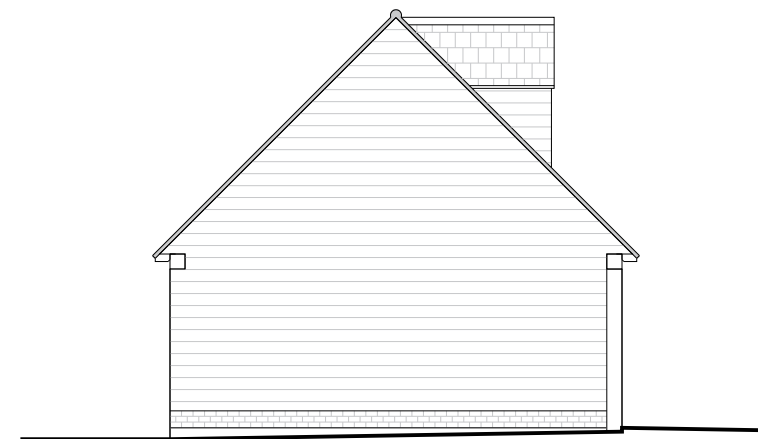

South Elevation

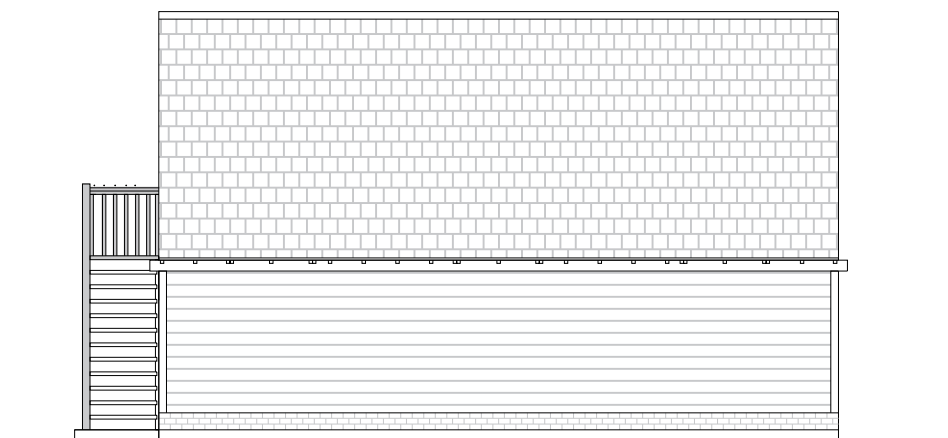

West Elevation

Rev	Date	Description
Surrey Office 5 Pool House Bancroft Rd Reigate RH2 7RP		London Office No.1 Croydon 12-16 Addiscombe Rd Croydon CR0 0XT
Date November 2023		Drawn By RB
Scale 1:100@A3		Checked BW
Client Dr. John Bharath		
Project Park Barn Farm Woking GU23 6QS		
Title As Existing Floor Plans and Elevations		
Drawing No. J004688-DD-03		Rev.