




Contractor responsibility to check all site dimensions & levels prior to commencing works.
 Contractor to comply in all respects with current building regulations & guidelines whether specified on this drawing or not.
 The drawing must be read & checked against any other specialist drawings provided by the company or by consultants.
 This drawing and the works depicted are the copyright of the company & may not be replicated without written permission.

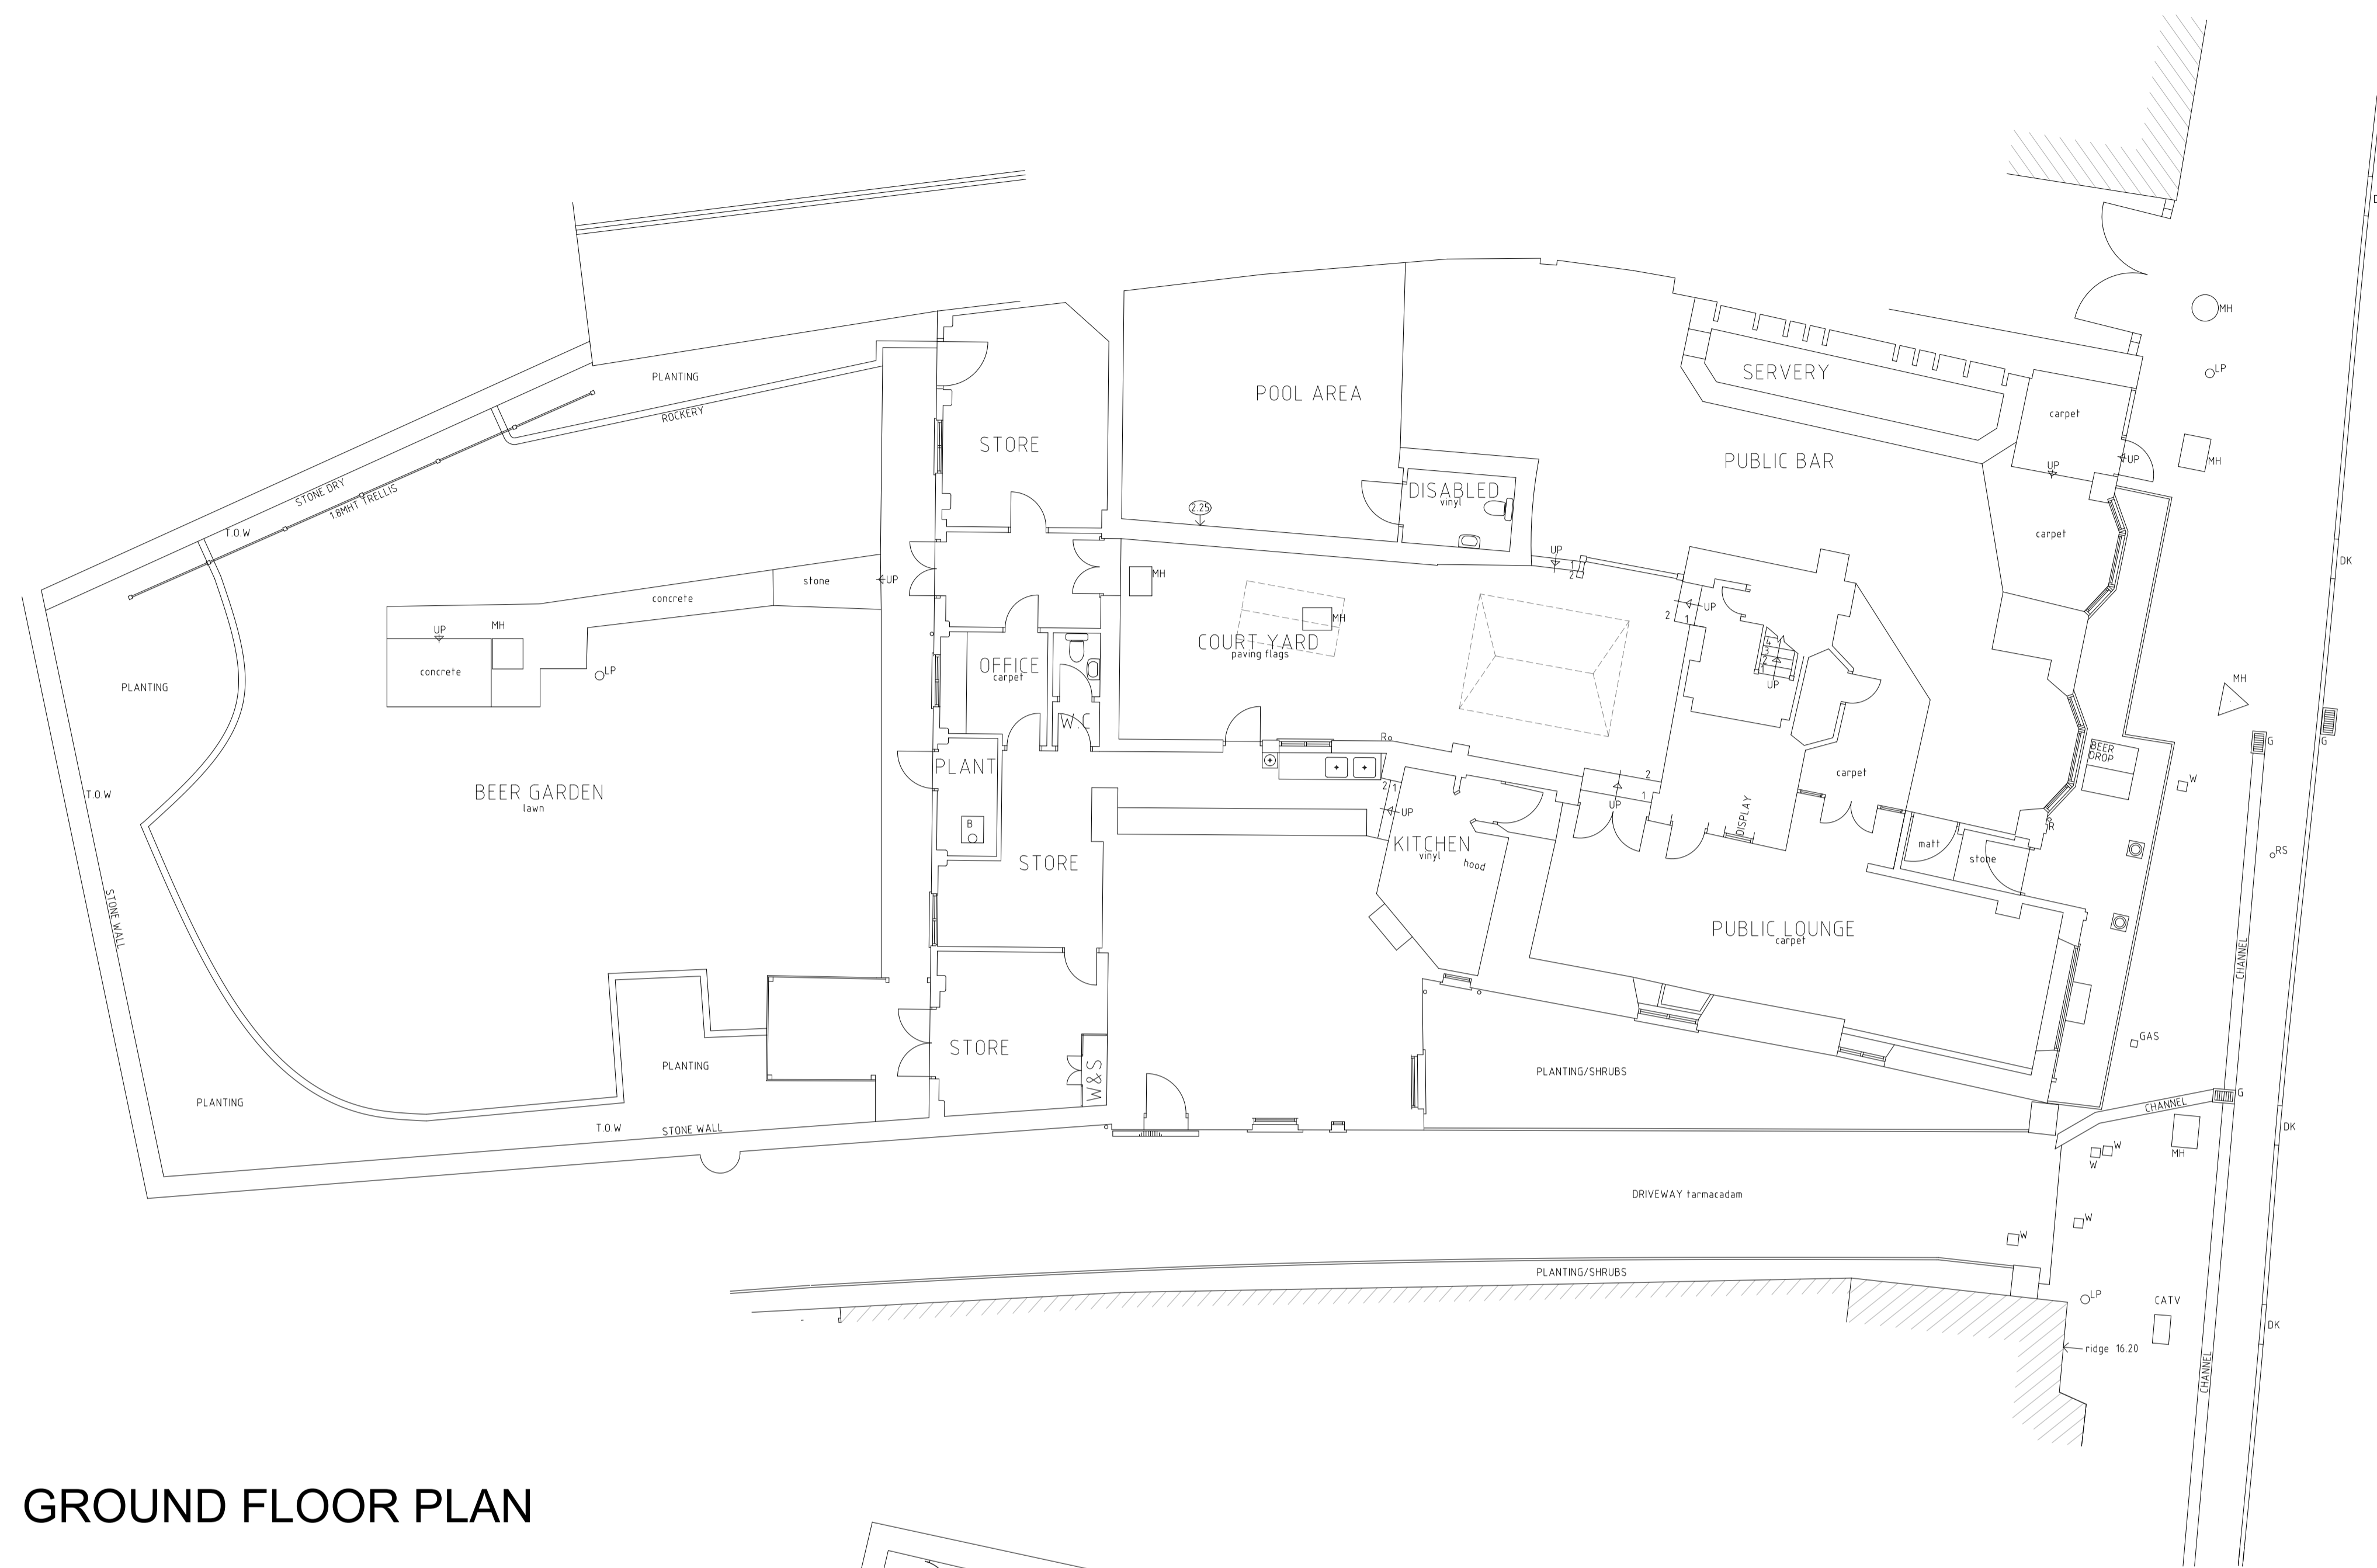

GROUND FLOOR PLAN

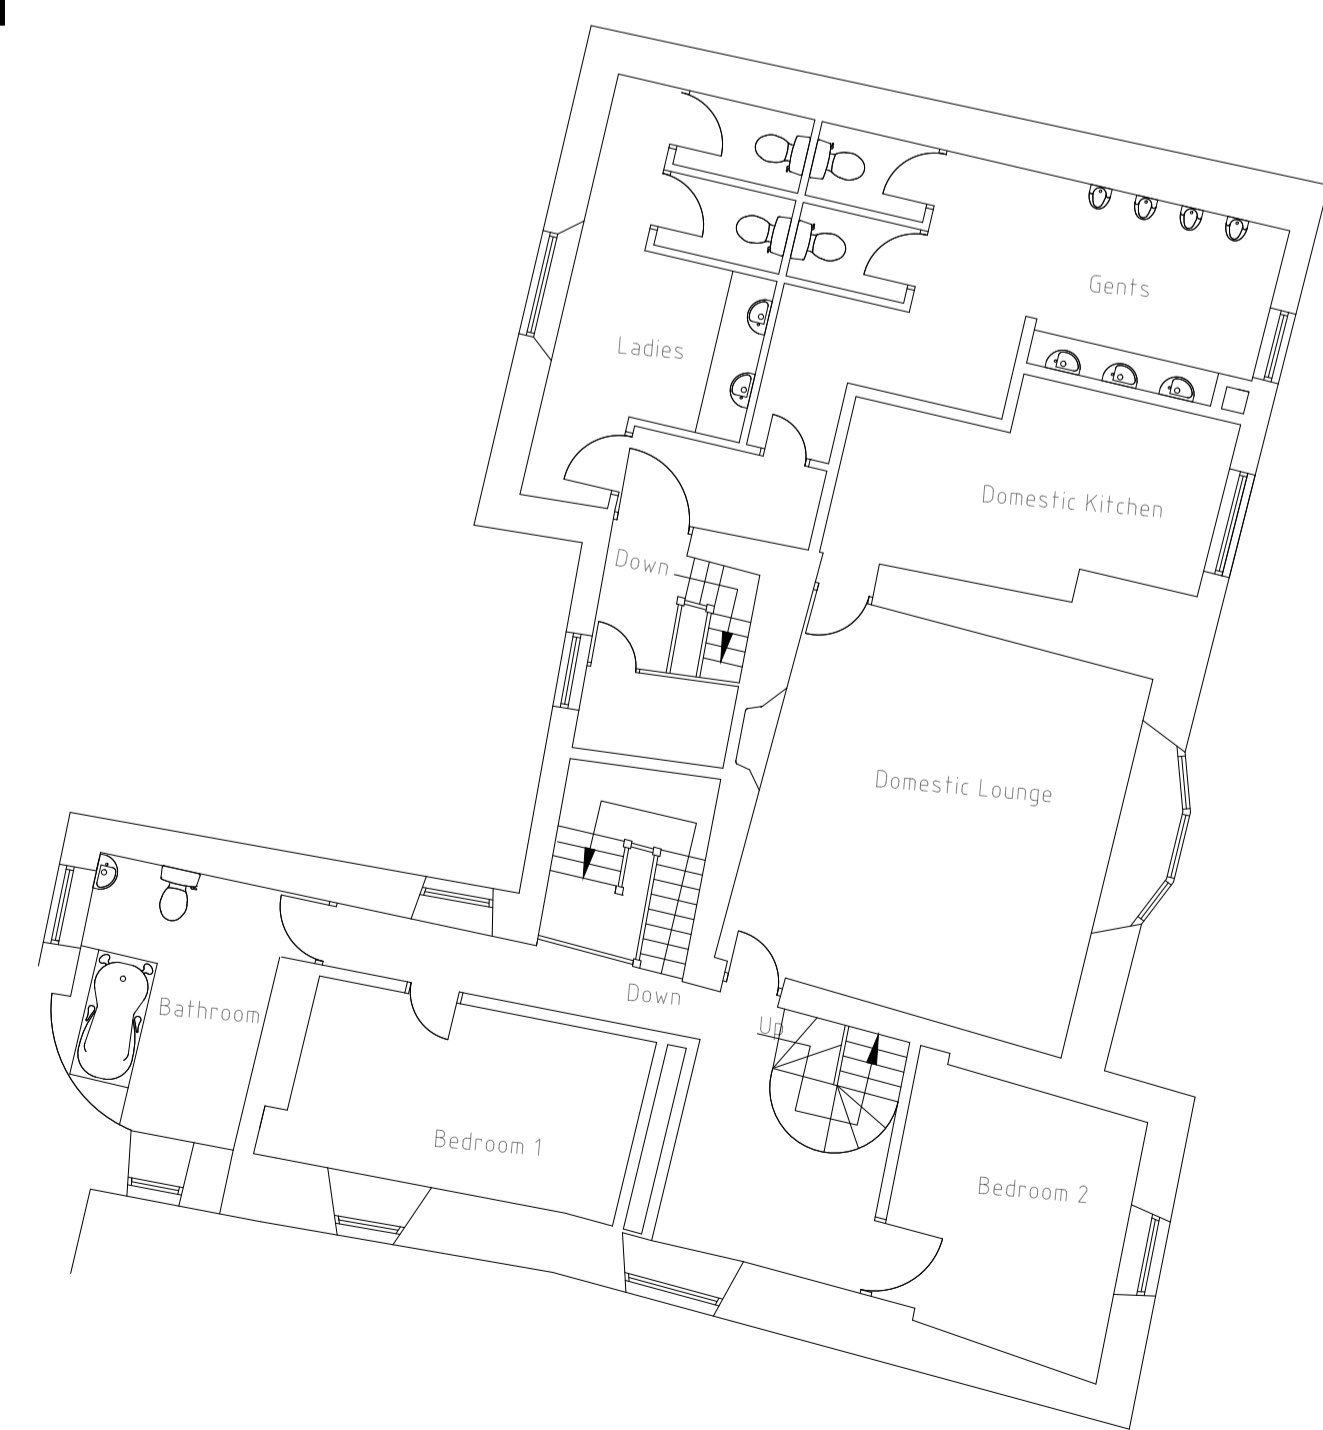

FIRST FLOOR PLAN

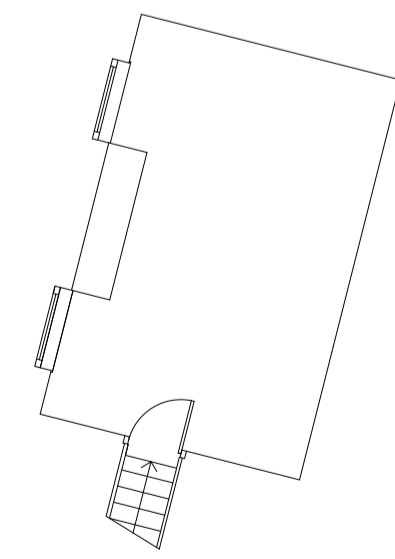

SECOND FLOOR PLAN

REV	DETAILS	BY
PROJECT White Lion 10 High Street, Thornbury, Bristol, BS35 2AQ		
TITLE Existing Ground, First & Second Floor		
SCALE 1:100 @ A1		DATE DEC 2023
DRAWN BY AF	CHECKED BY -	DRAWING No. 04/12/91814/EX/GF/FF/SF
<small>MARSTON'S PLC ST JOHNS HOUSE ST JOHNS SQUARE WOLVERHAMPTON WV2 4BH TEL:01902 907250</small>		