


Contractors responsibility to check all site dimensions & levels prior to commencing works.
Contractor to comply in all respects with current building regulations & guidelines whether specified on this drawing or not.
The drawing must be read & checked against any other specialist drawings provided by the company or by consultants.
This drawing and the works depicted are the copyright of the company & may not be replicated without written permission.

PLEASE REFER TO PHOTOGRAPHS 8 & 9 TO ASSESS CURRENT CONDITION OF THE DORMER WINDOWS

WINDOW 8 & 9 - PERMISSION TO REPLACE THE TWO DORMER SASH WINDOWS TO MATCH EXISTING DUE TO ROTTEN FRAMES AND TO ADDRESS LEAKS

NO CHANGES WILL BE MADE TO THE DORMER/OPENING AND FLASHING DETAIL WILL REMAIN THE SAME

PLEASE REFER TO THE PROPOSED GROUND, FIRST AND SECOND FLOOR, PROPOSED ELEVATIONS, PROPOSED ROOF PLAN AND PHOTOGRAPH LOCATION PLAN AND SUPPORTING IMAGES PART 2

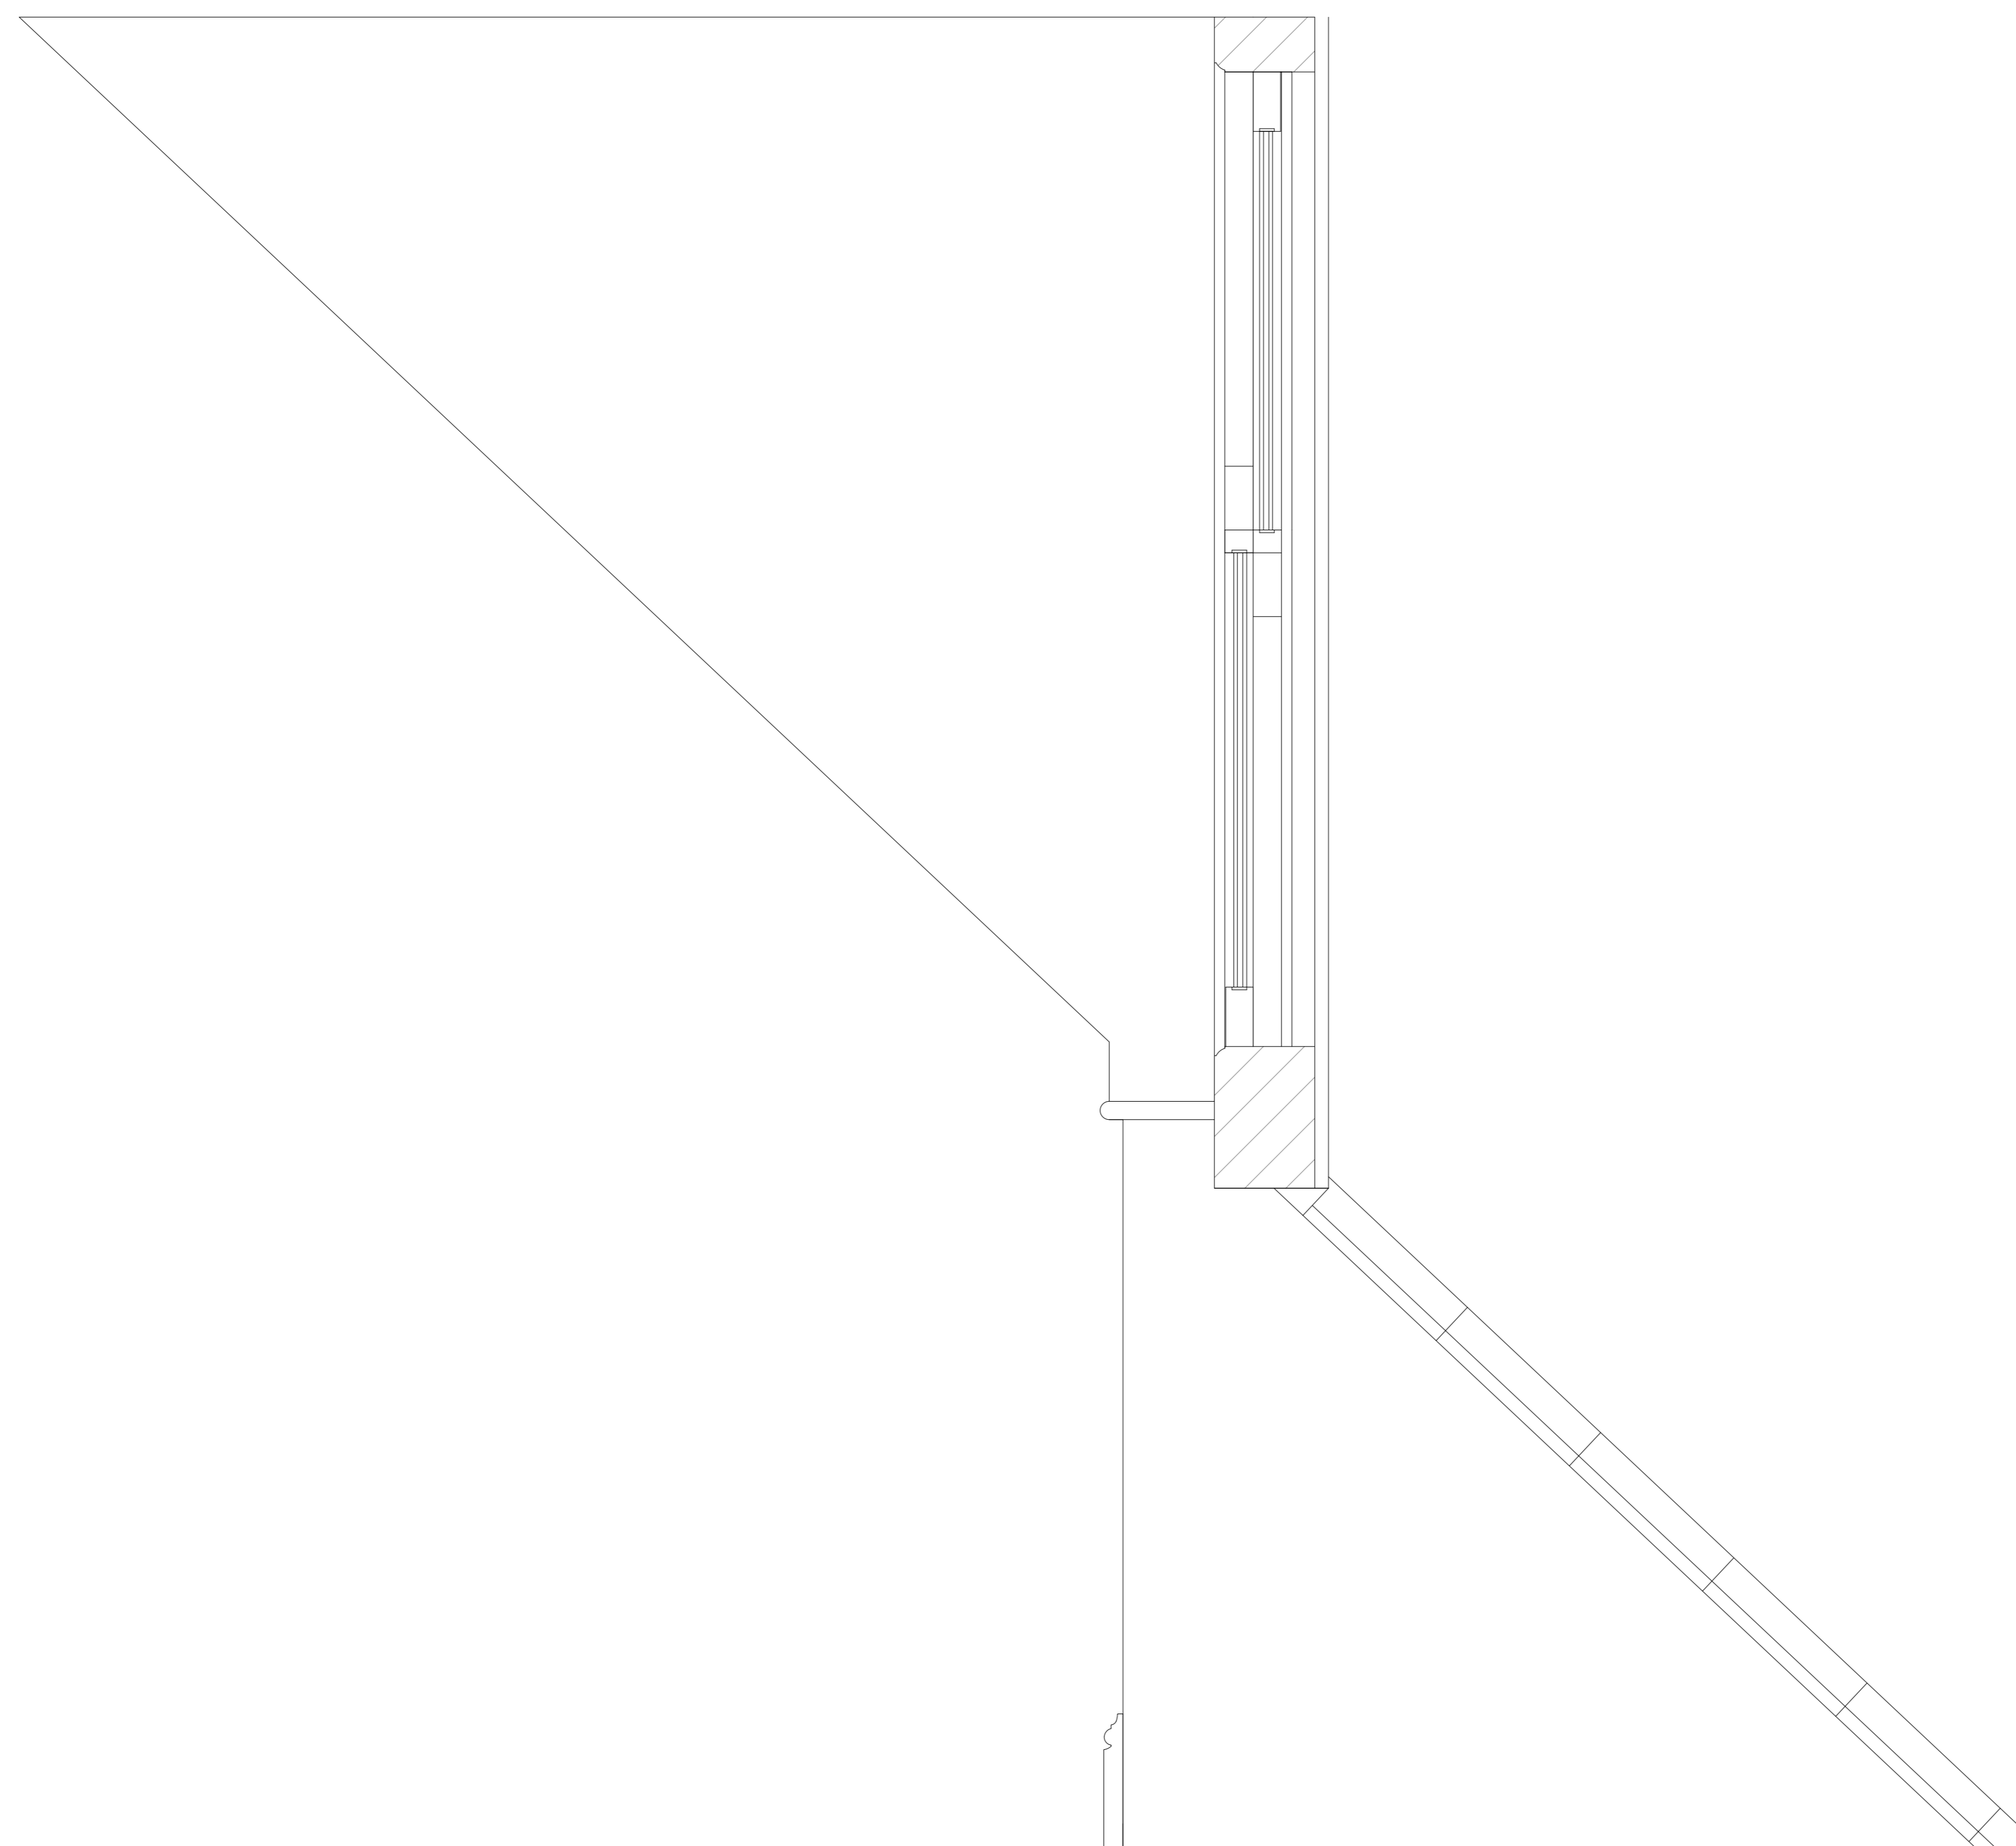

REV	DETAILS	BY
 MARSTON'S		
PROJECT White Lion 10 High Street, Thornbury, Bristol, BS35 2AQ		
TITLE Proposed Dormer Joinery Detail		
SCALE 1:5 @ A0		DATE JAN 2024
DRAWN BY AF	CHECKED BY -	DRAWING No. 08/01/91814/PP/DW/JD
		REV -
MARSTON'S PLC ST JOHNS HOUSE ST JOHNS SQUARE WOLVERHAMPTON WV2 4BH TEL:01902 907250		