



Contractors responsibility to check all site dimensions & levels prior to commencing works.
 Contractor to comply in all respects with current building regulations & guidelines whether specified on this drawing or not.
 The drawing must be read & checked against any other specialist drawings provided by the company or by consultants.
 This drawing and the works depicted are the copyright of the company & may not be replicated without written permission.

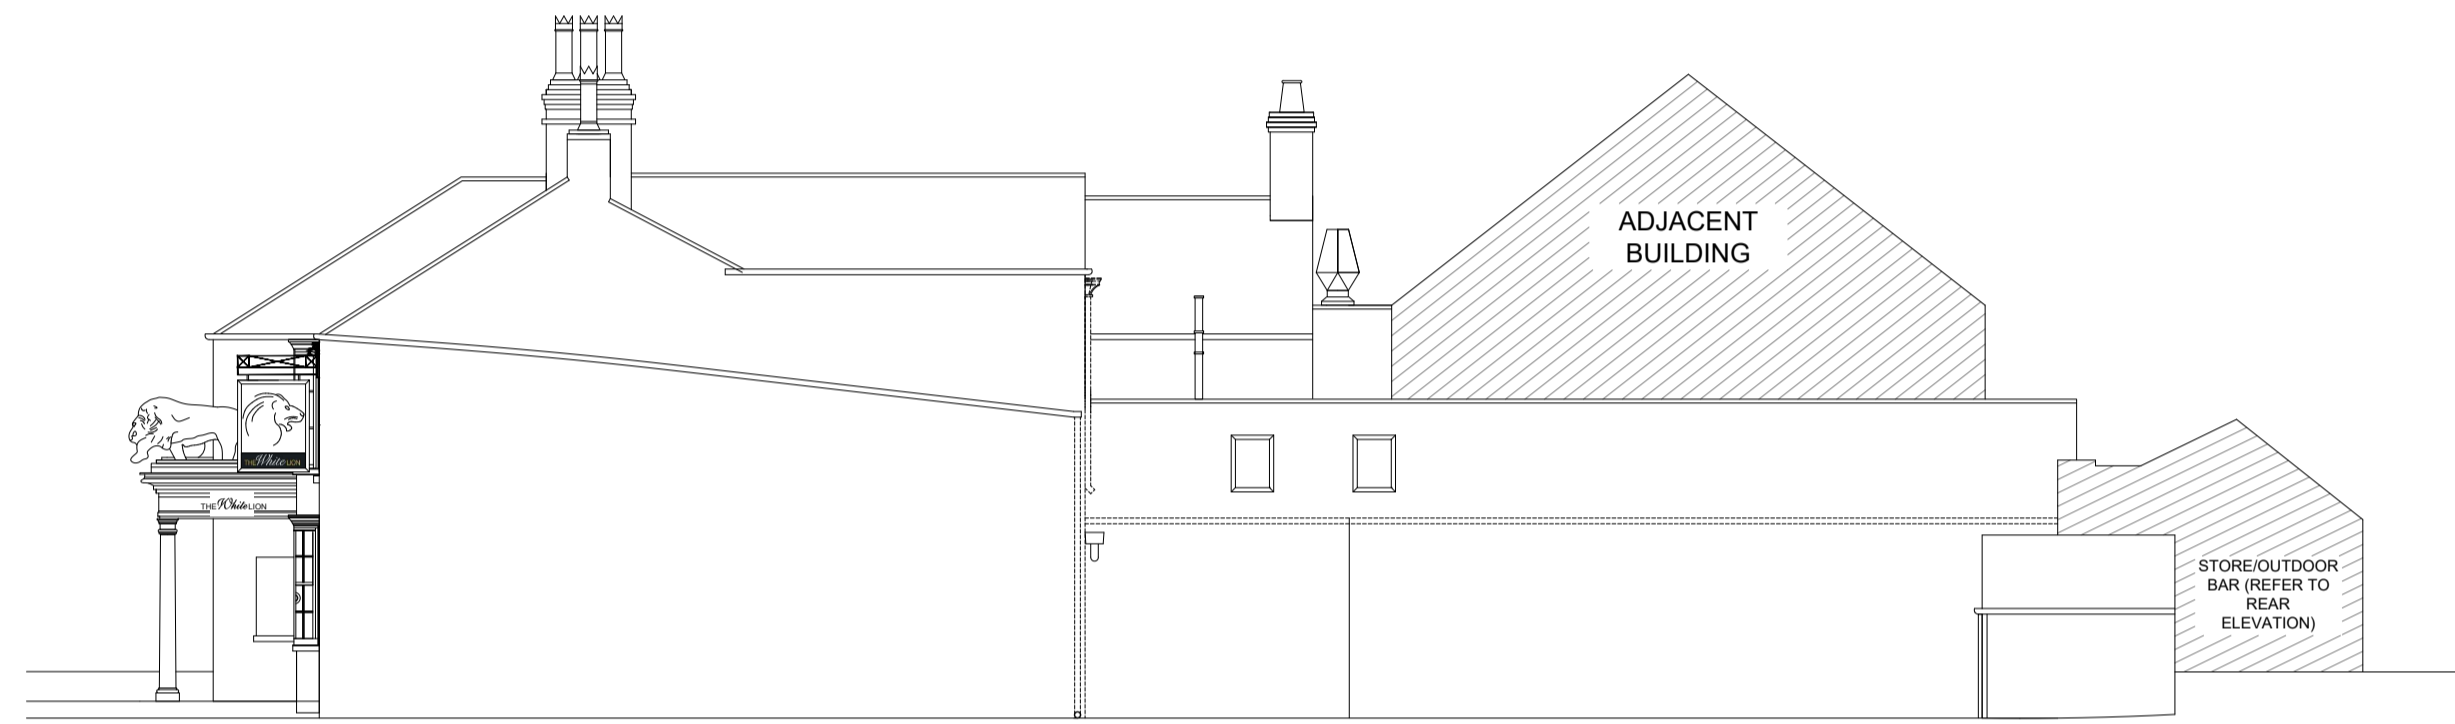

NORTH ELEVATION



EAST ELEVATION

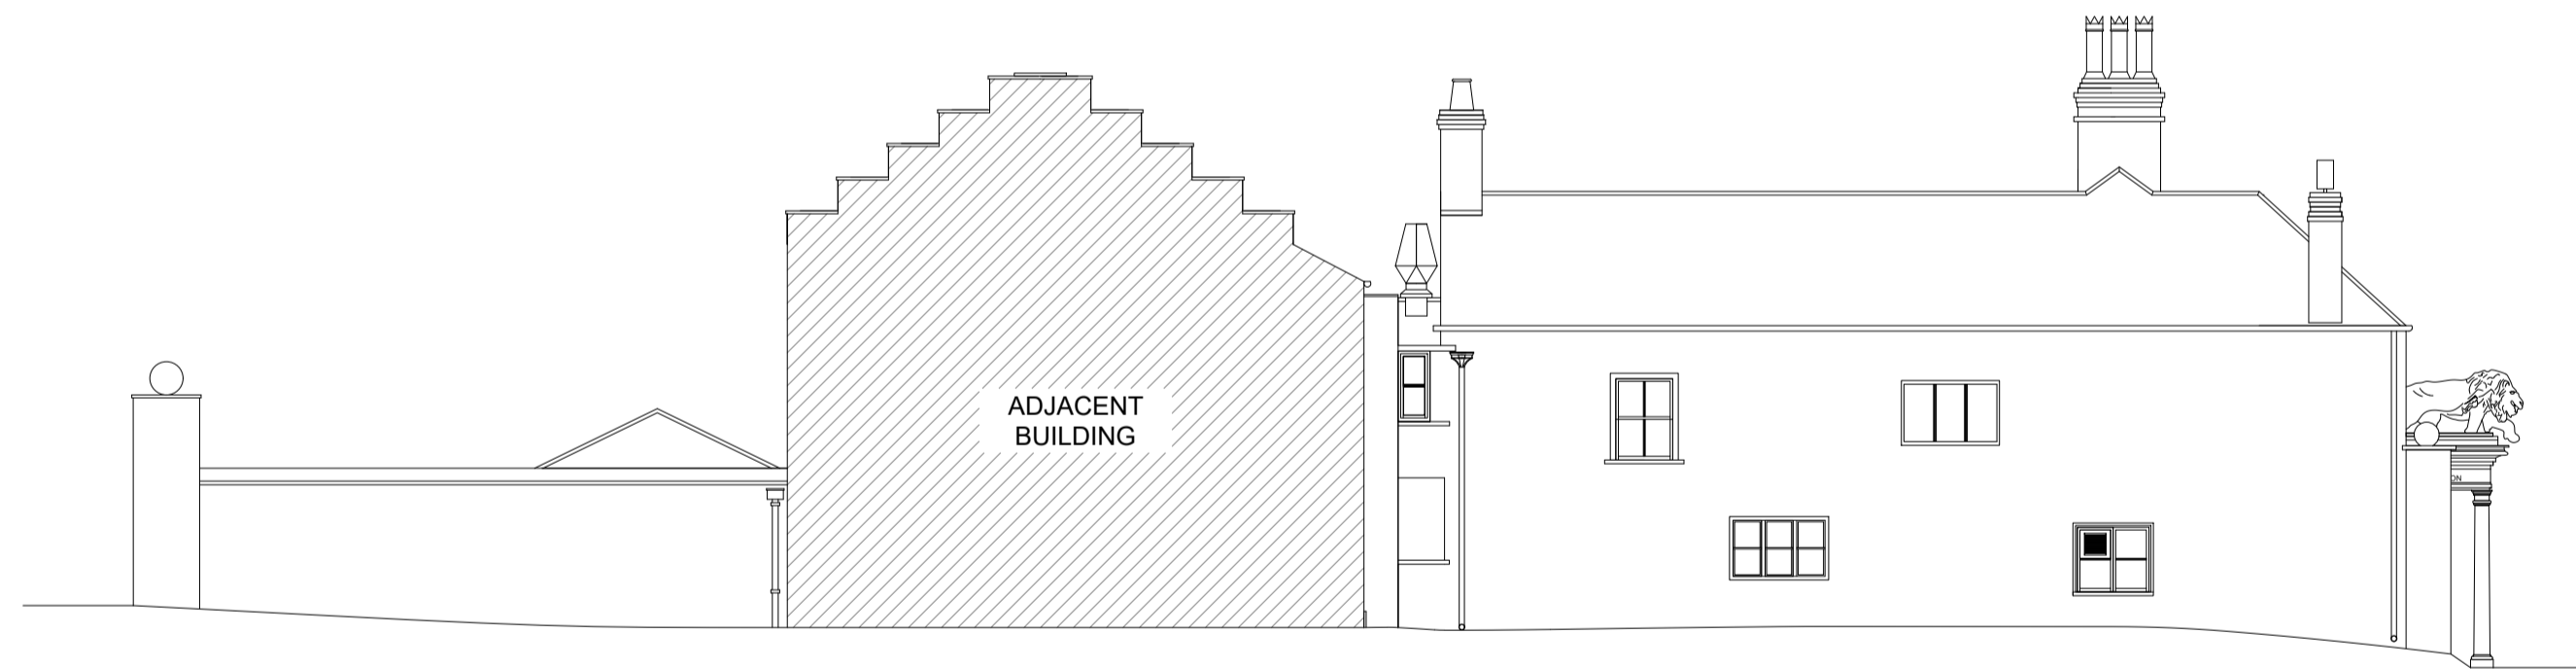

SOUTH ELEVATION



WEST ELEVATION

1		ADJUSTED DORMER WINDOWS		AF	
 MARSTON'S					
PROJECT					
White Lion 10 High Street, Thornbury, Bristol, BS35 2AQ					
TITLE					
Existing Elevations					
SCALE				DATE	
1:100 @ A1				DEC 2023	
DRAWN BY		CHECKED BY		DRAWING No.	
AF		-		04/12/91814/EX/ELE	
					REV
					1
<small>MARSTON'S PLC ST JOHNS HOUSE ST JOHNS SQUARE WOLVERHAMPTON WV2 4BH TEL:01902 907250</small>					