




EXTG. SIDE ELEVATION (1)

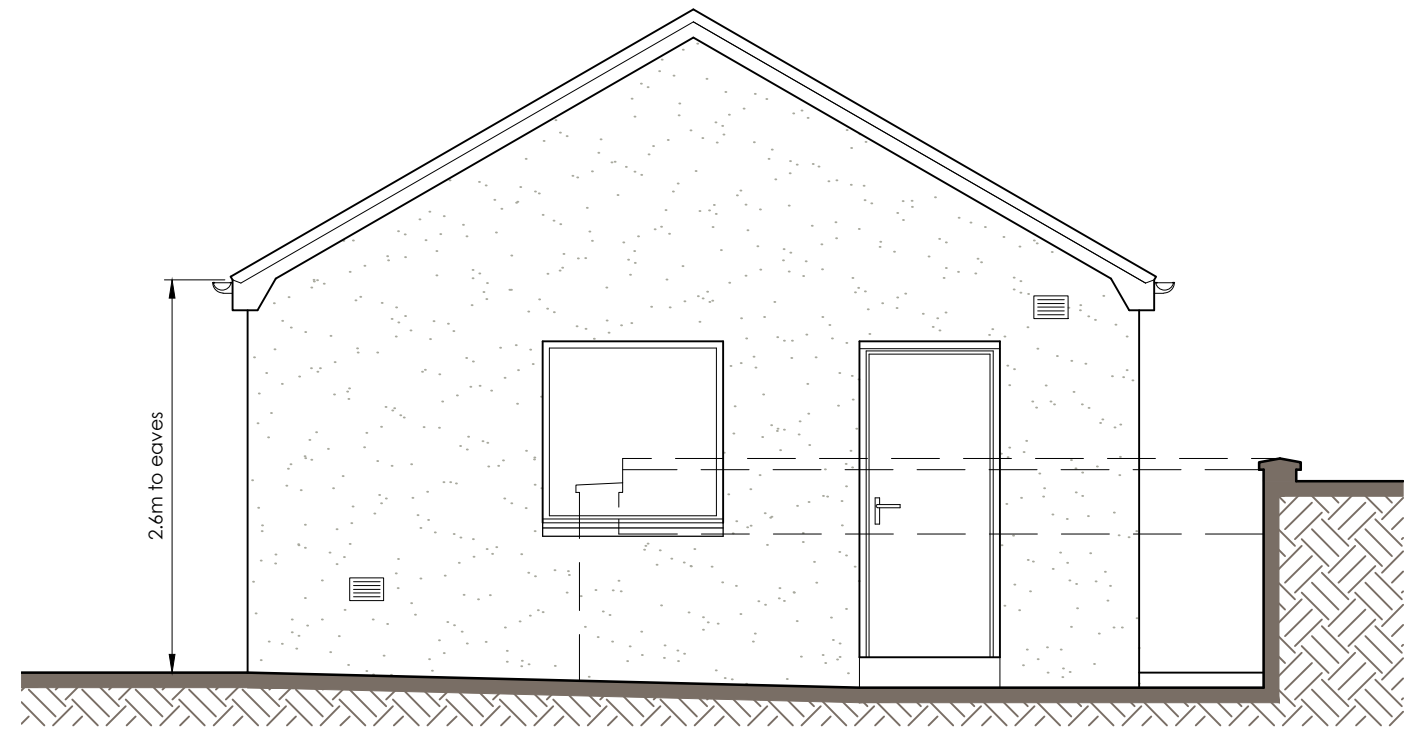


EXTG. SIDE ELEVATION (2)

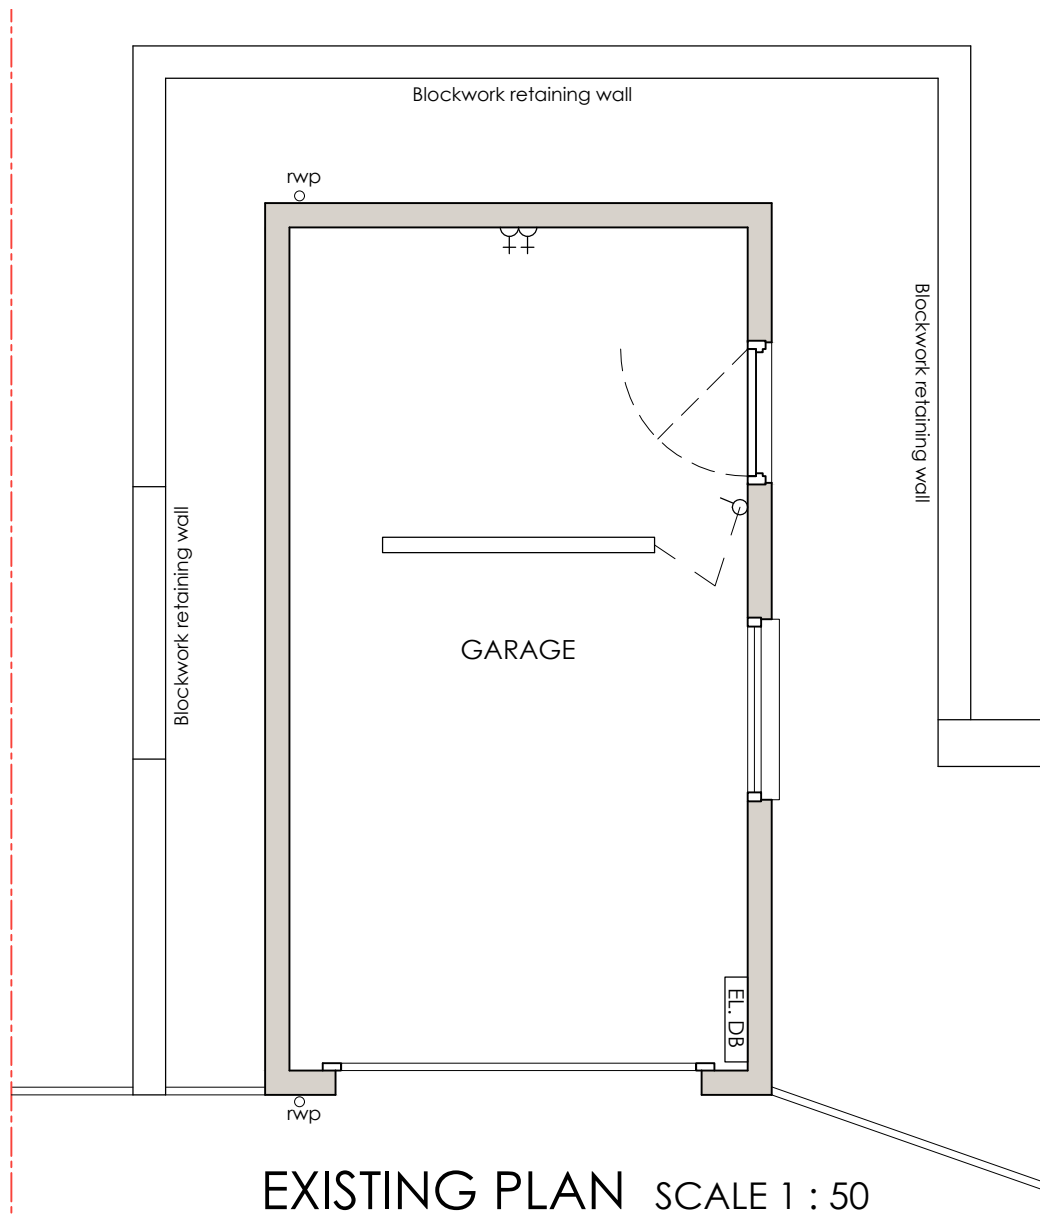

EXISTING PLAN SCALE 1 : 50

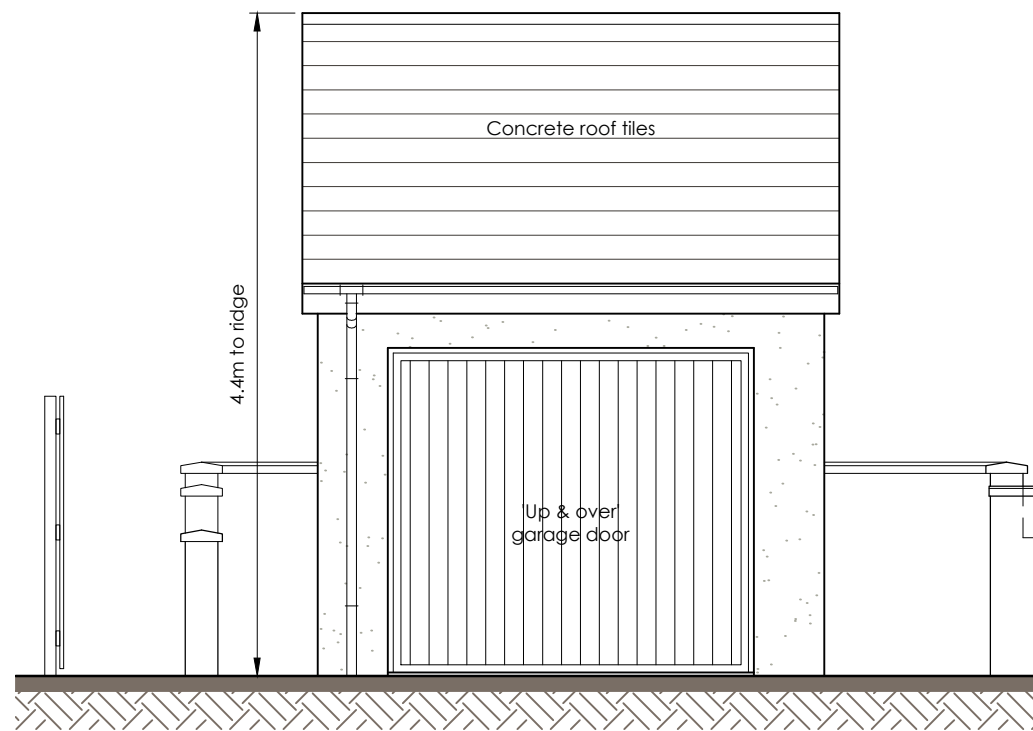

EXTG. FRONT ELEVATION

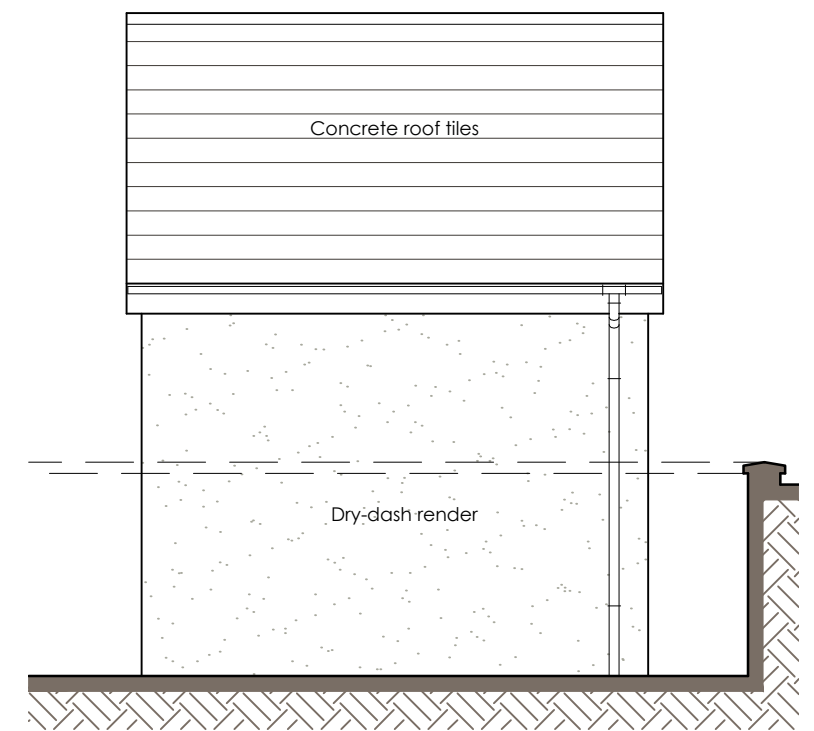

EXTG. REAR ELEVATION



PROJECT TITLE : REPLACEMENT GARAGE  
 10 WELLPARK, DAVIOT  
 INVERURIE, ABERDEENSHIRE AB51 0NF  
 CLIENT : MR. SCOTT HAY  
 DRAWING TITLE : EXISTING PLAN & ELEVATIONS

PROJECT NO. : 23-11-02  
 DRAWING NO. : 01-01  
 REVISIONS : -  
 SCALE : 1 : 50  
 DATE : NOVEMBER 2023

Date	Rev.	Description

DO NOT SCALE FROM DRAWING - Always use written sizes  
 Large scale details take preference over small scale.  
 All dimensions to be checked on site. Any discrepancies in to be referred to this office for decision.

**338 Building Design**  
 architectural solutions  
 19 Davidson Crescent, Alford, AB33 8TP  
 Telephone: 07891 200825  
 email : 338buildingdesign@gmail.com

A3