


NOTES:


do not scale from this drawing.

all dimensions have been site surveyed by use of tape/laser tape and are as approximate the contractor is responsible for checking all dimensions on site prior to the commencement of work.


all works to be carried out the satisfaction of the local authority building inspector and in accordance with the latest nhbc standards.

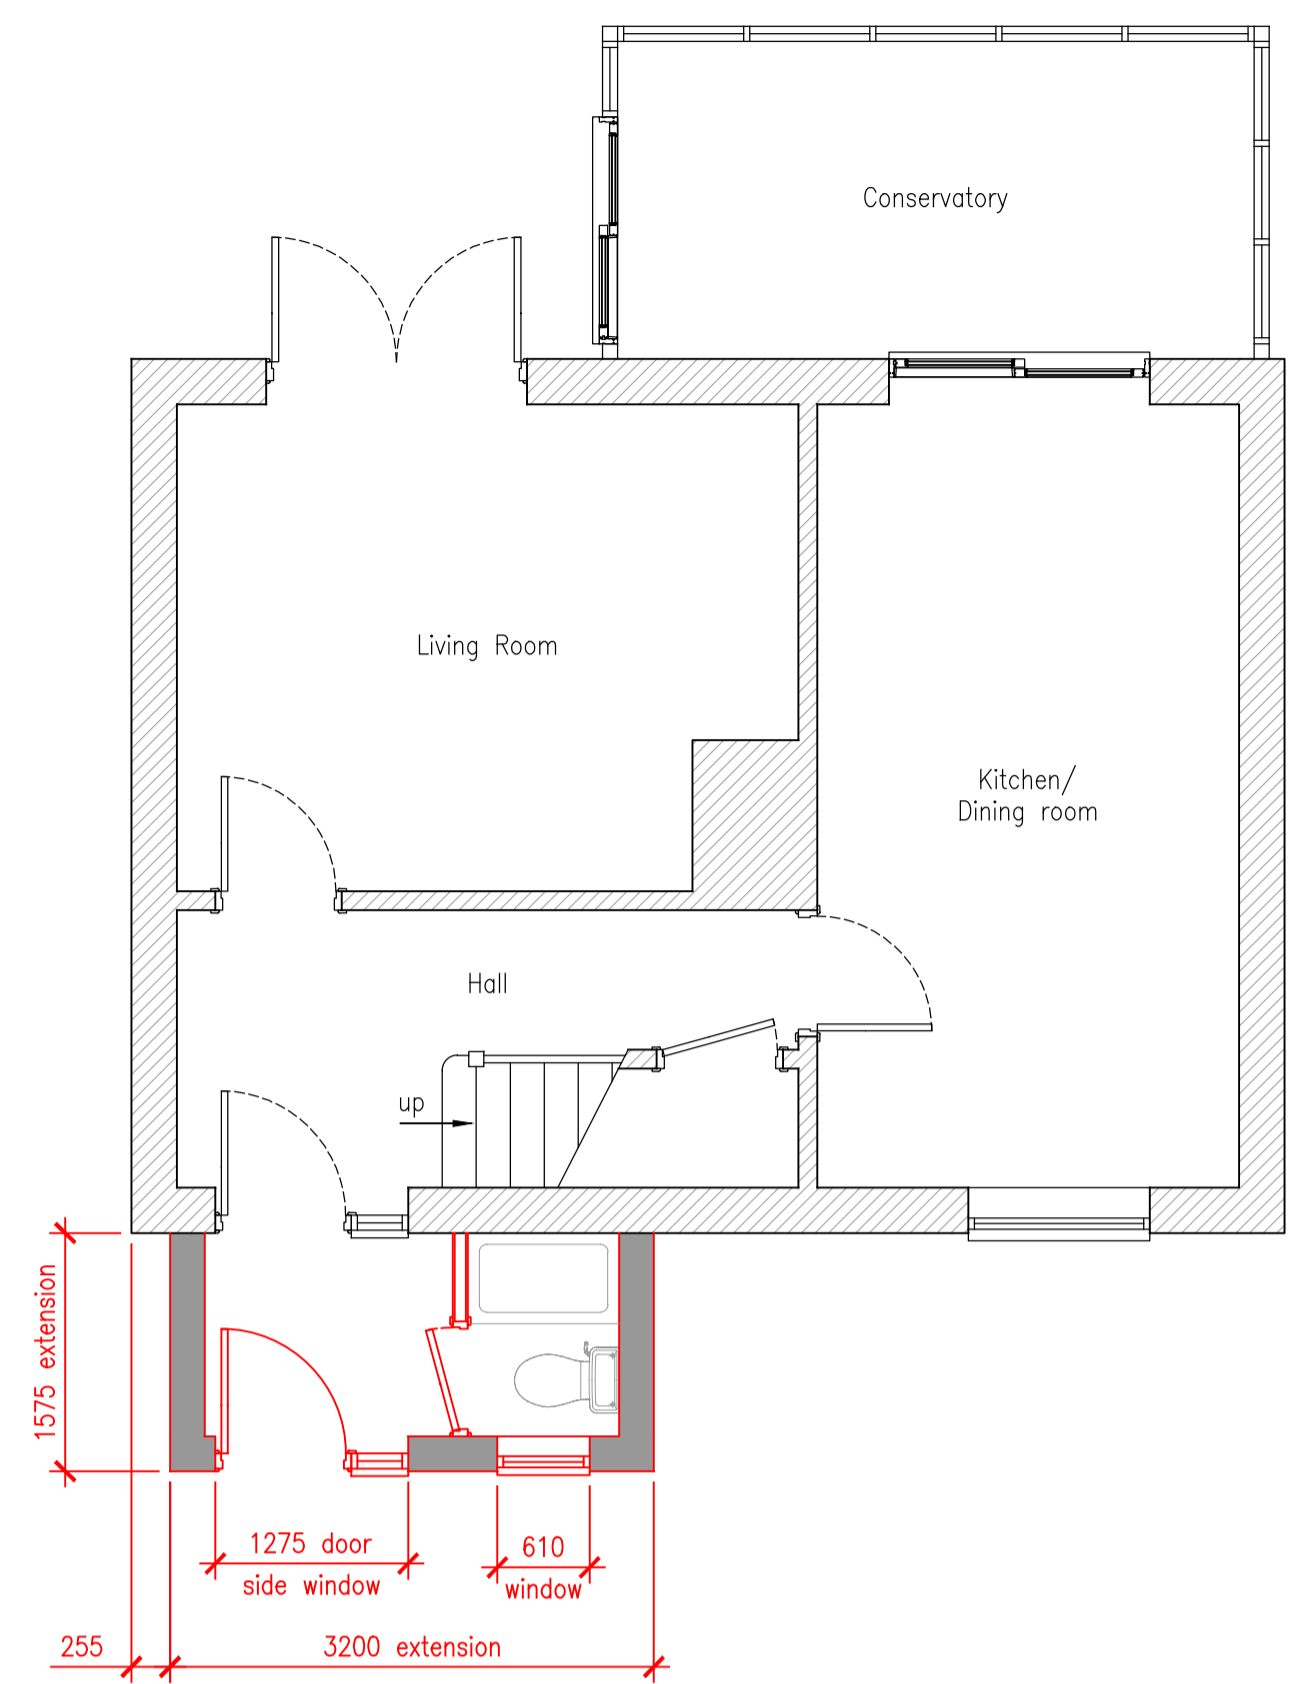


proposed ground floor plan
1:50

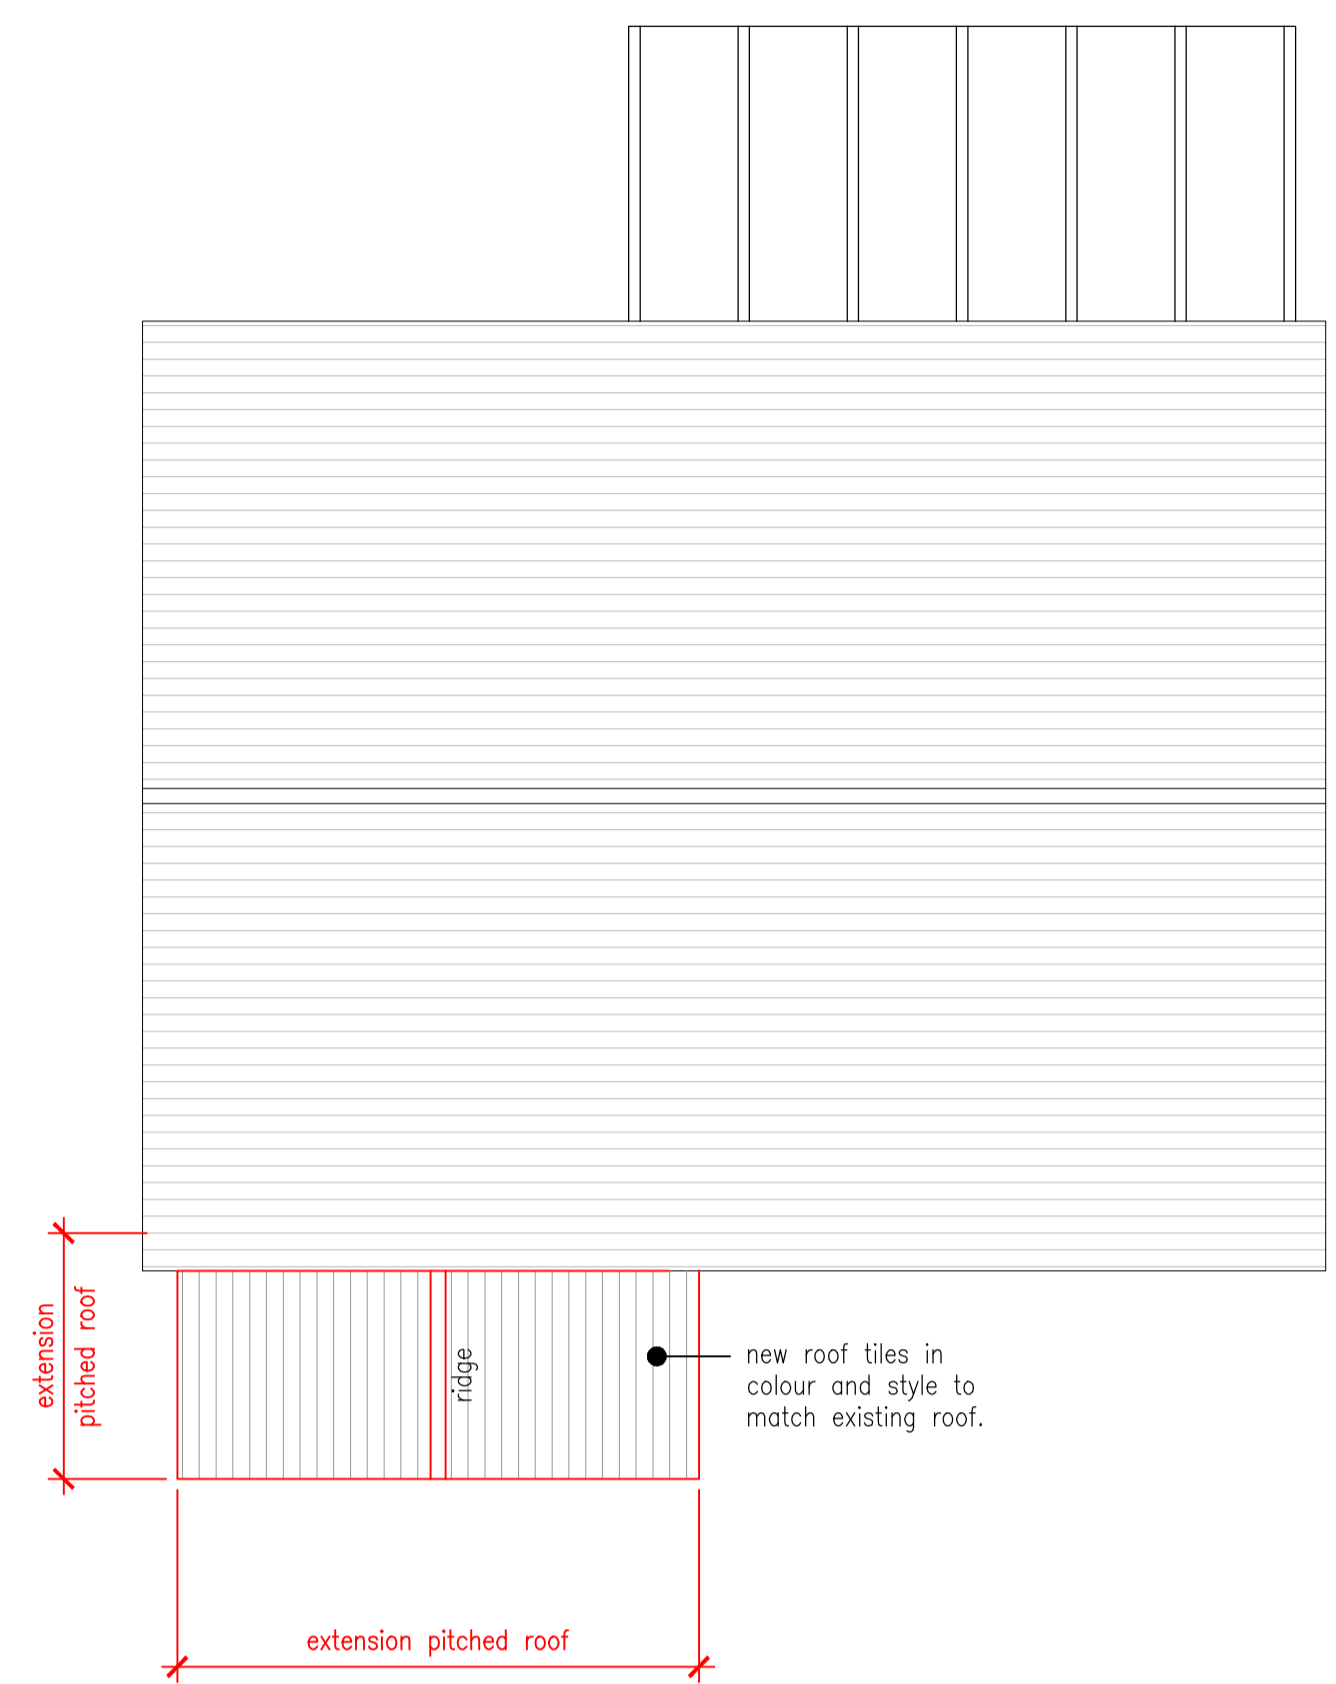

proposed roof plan
1:50

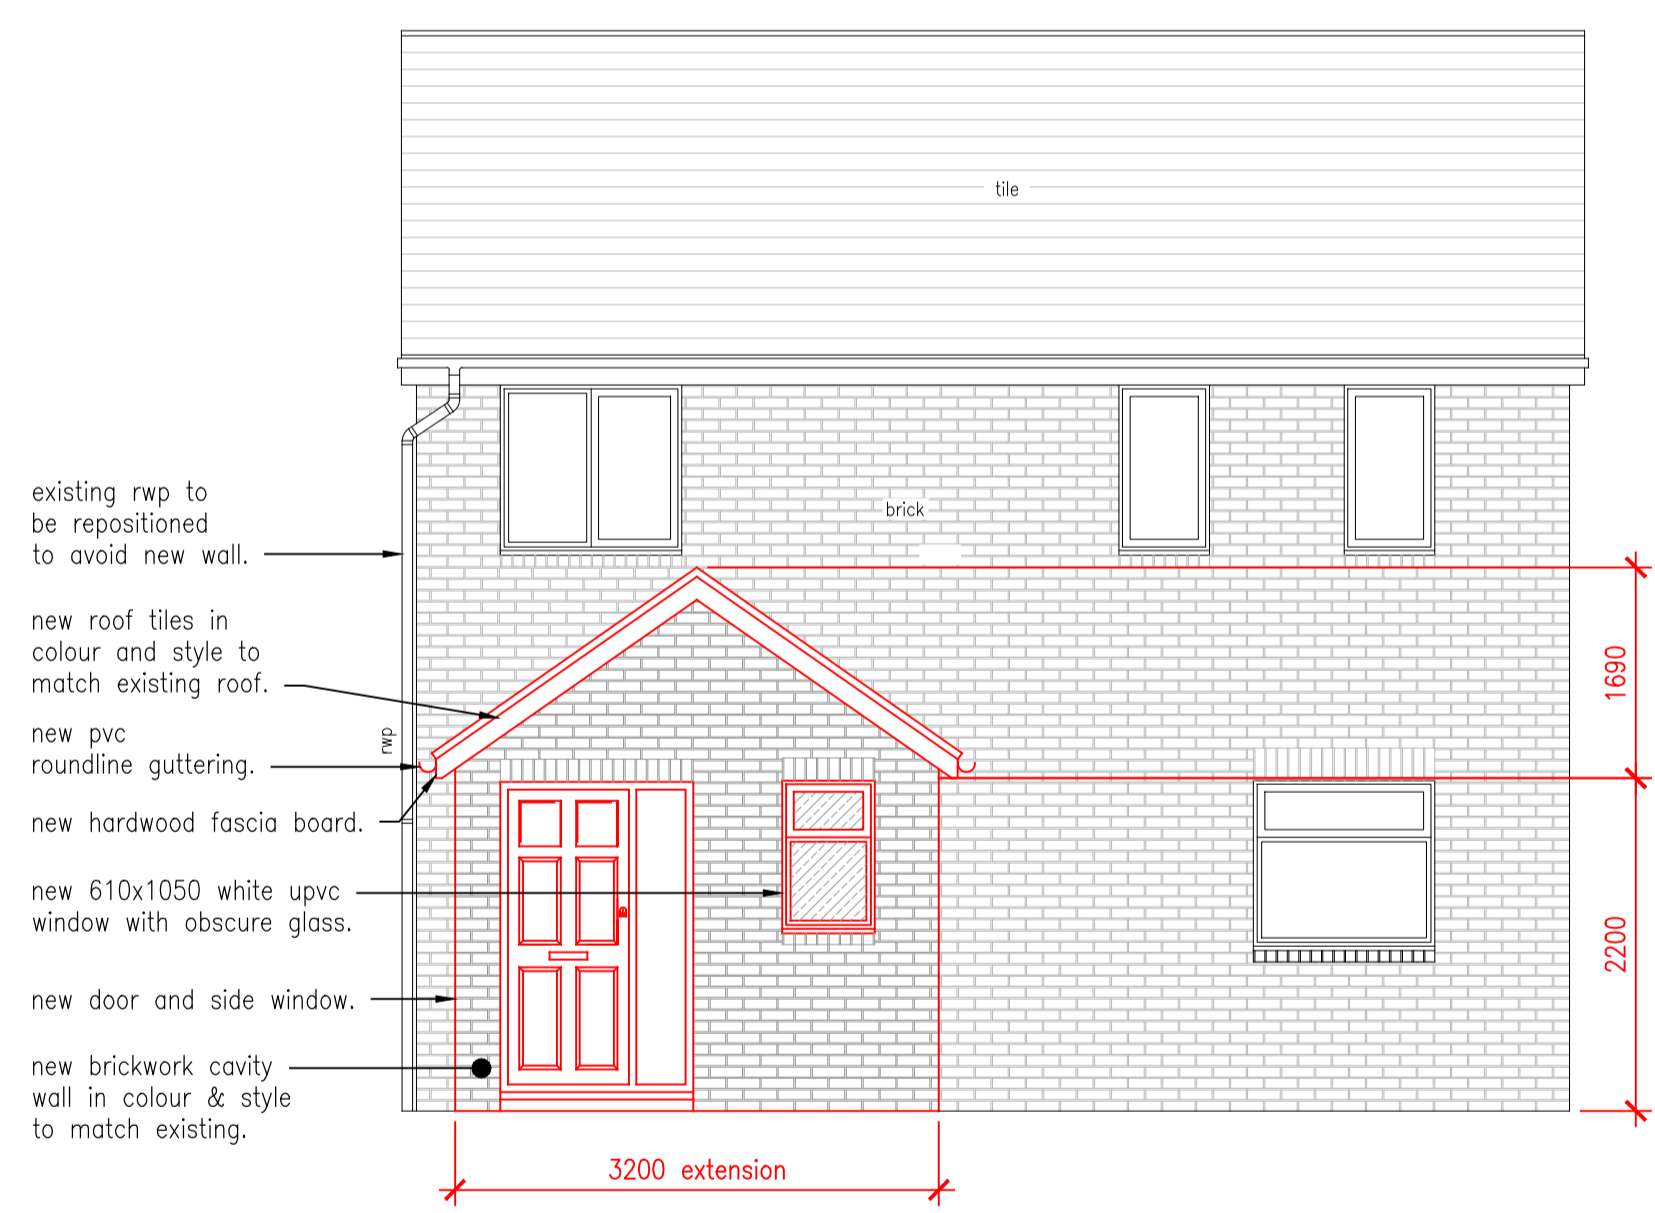


proposed front elevation
1:50

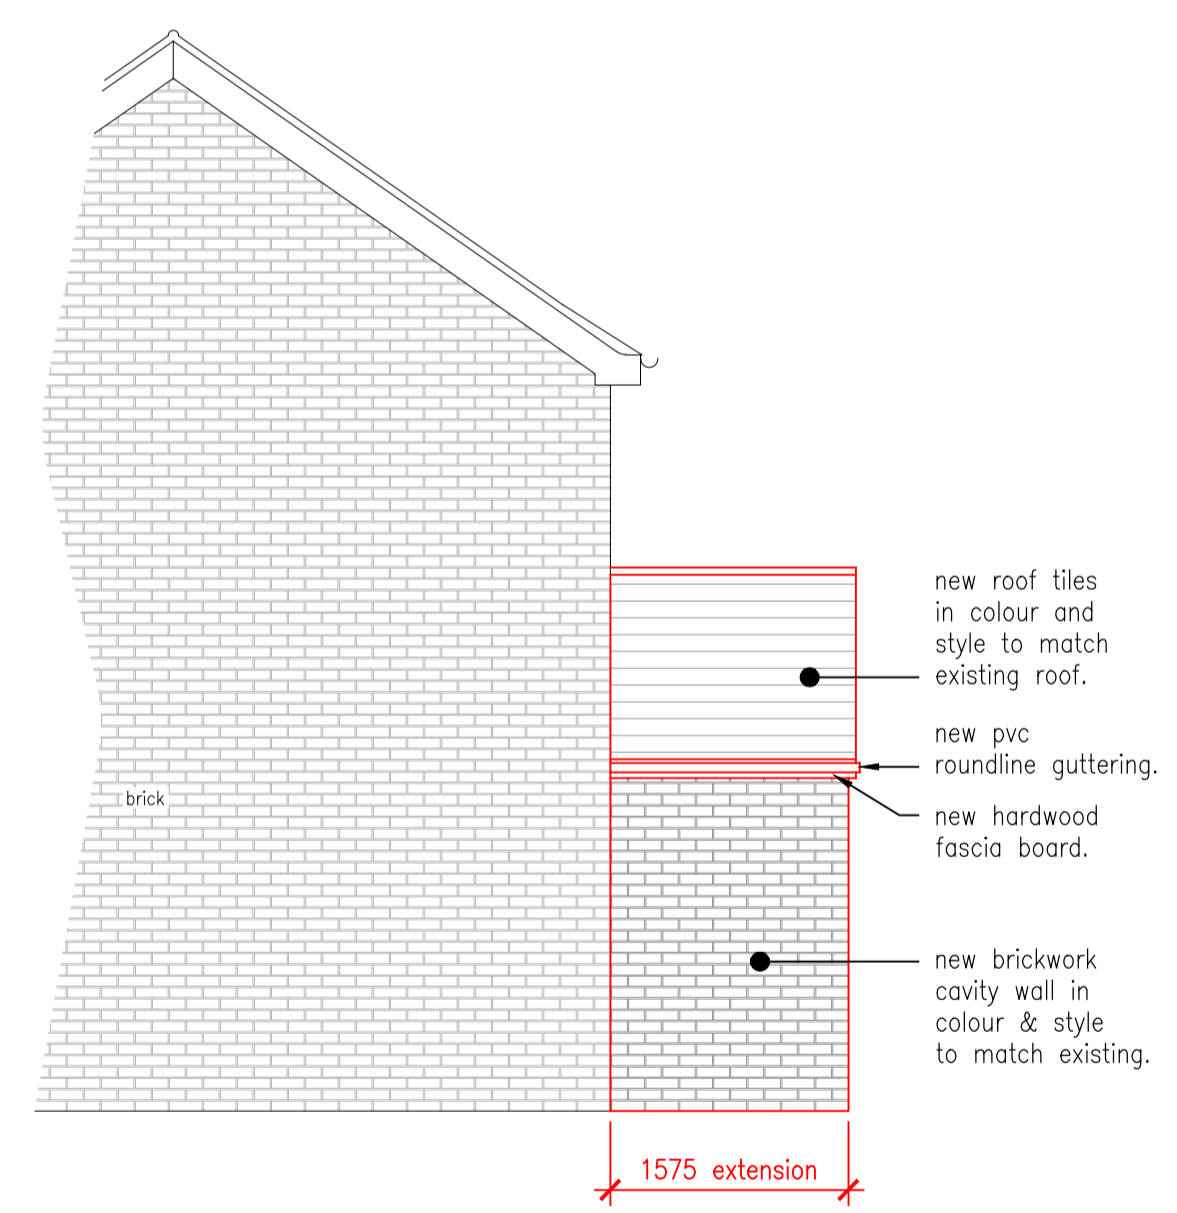


proposed left side elevation
1:50




proposed rear elevation
1:50

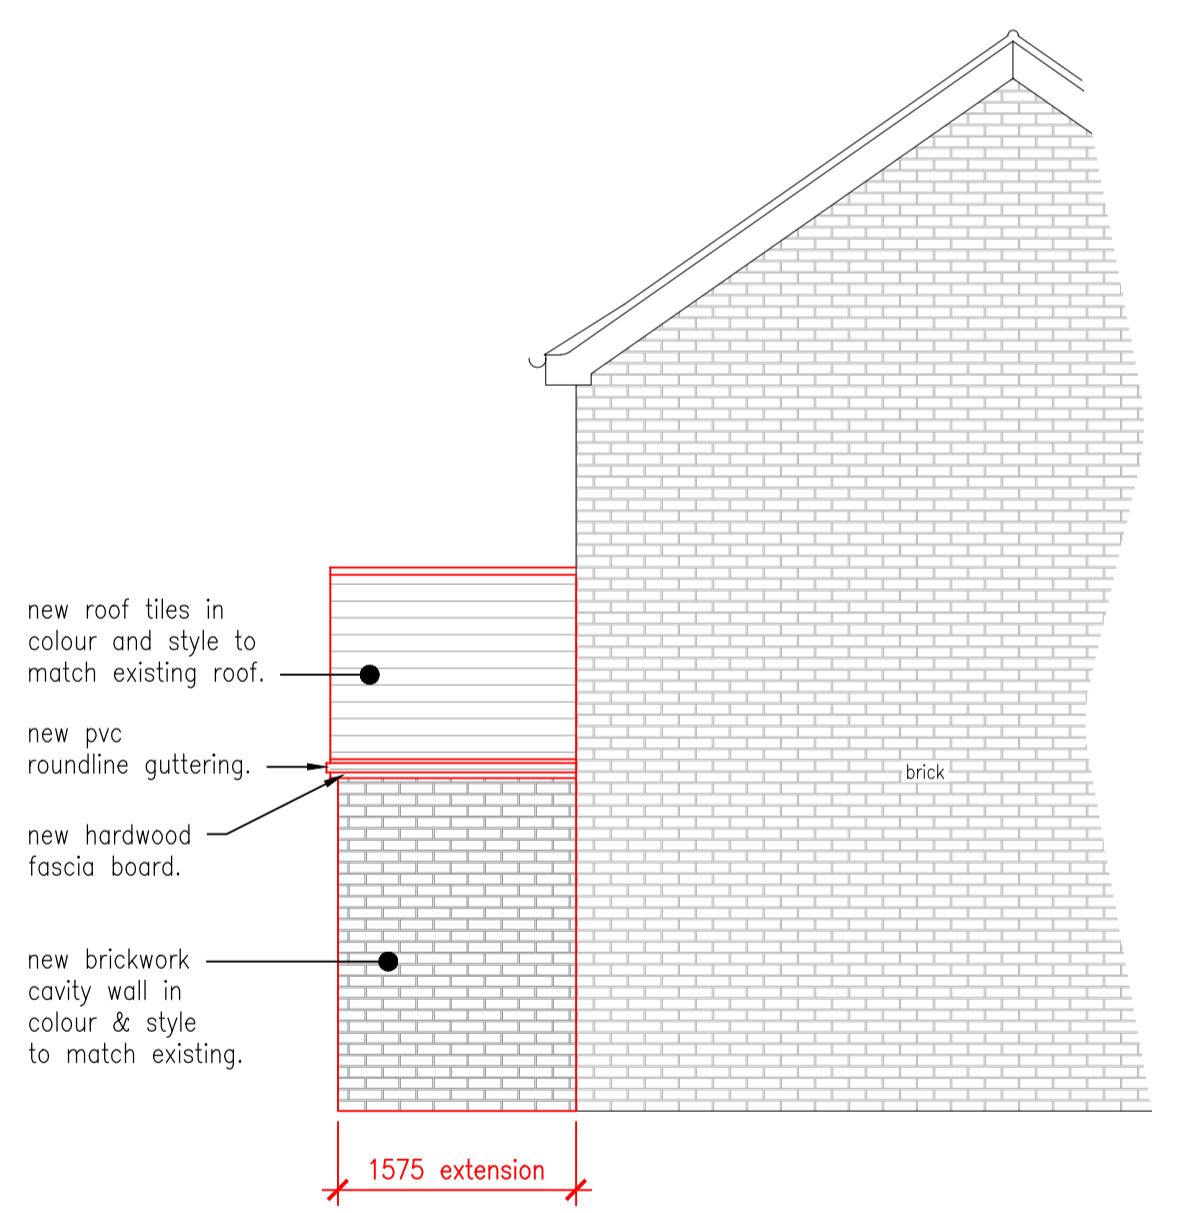

proposed right side elevation
1:50

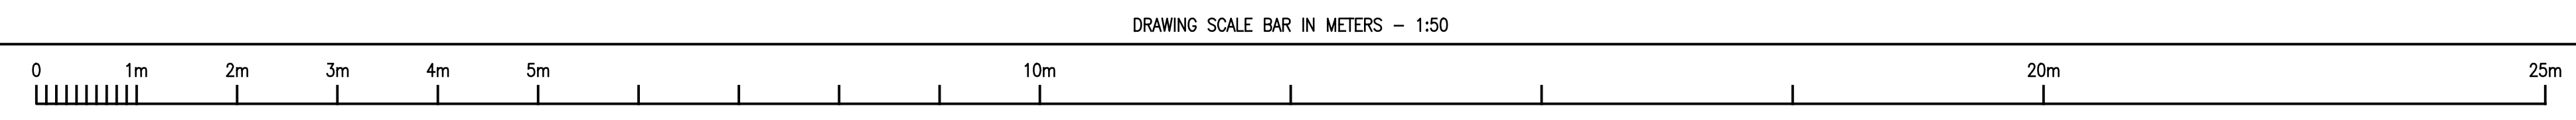

REV:	DESCRIPTION:	BY:	DATE:
CLIENT:	MR CLIFTON		
PROJECT:	PROPOSED FRONT PORCH		
ADDRESS:	14 BLACKCAP PLACE, SANDHURST, BERKSHIRE, GU47 0XS		
TITLE:	PROPOSED PLANS & ELEVATIONS		
 TS DRAWING SERVICES Address: 3 Tarragon drive Guildford, Surrey, GU2 8pp Contact No: 07727 181673 Email: tsdrawingsservices@outlook.com			
SCALE AT A1:	DATE:	STATUS:	
1:50	FEB 2019	FOR PLANNING	
PROJECT NO:	DRAWING NO:	REVISION:	
19/151	03	-	