




Existing First Floor Plan (Main House)  
Scale 1:100

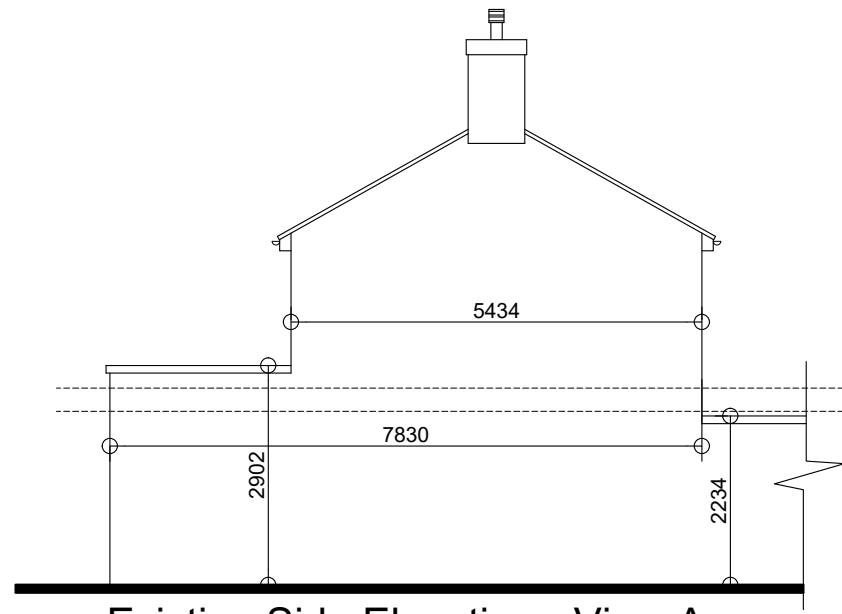


Existing Side Elevation - View A  
Scale 1:100

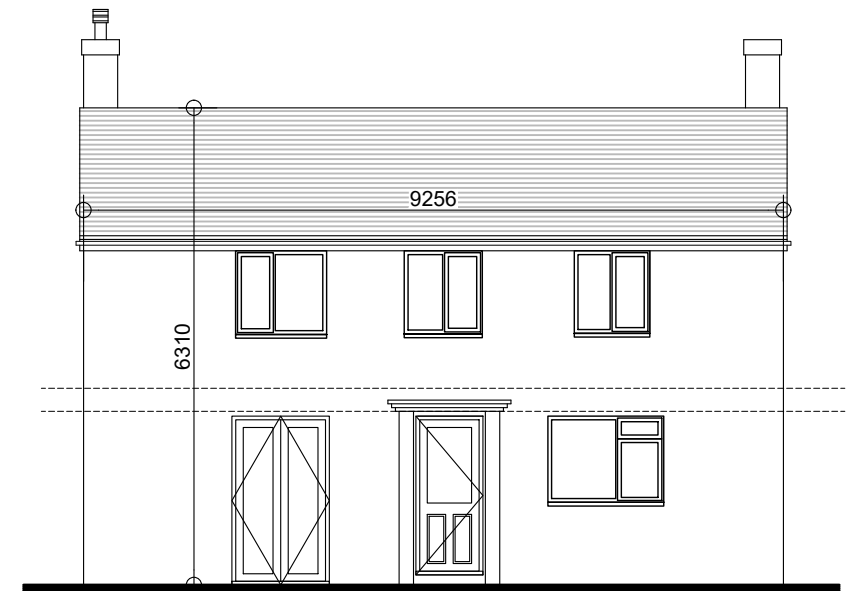

Existing Front Elevation - View B

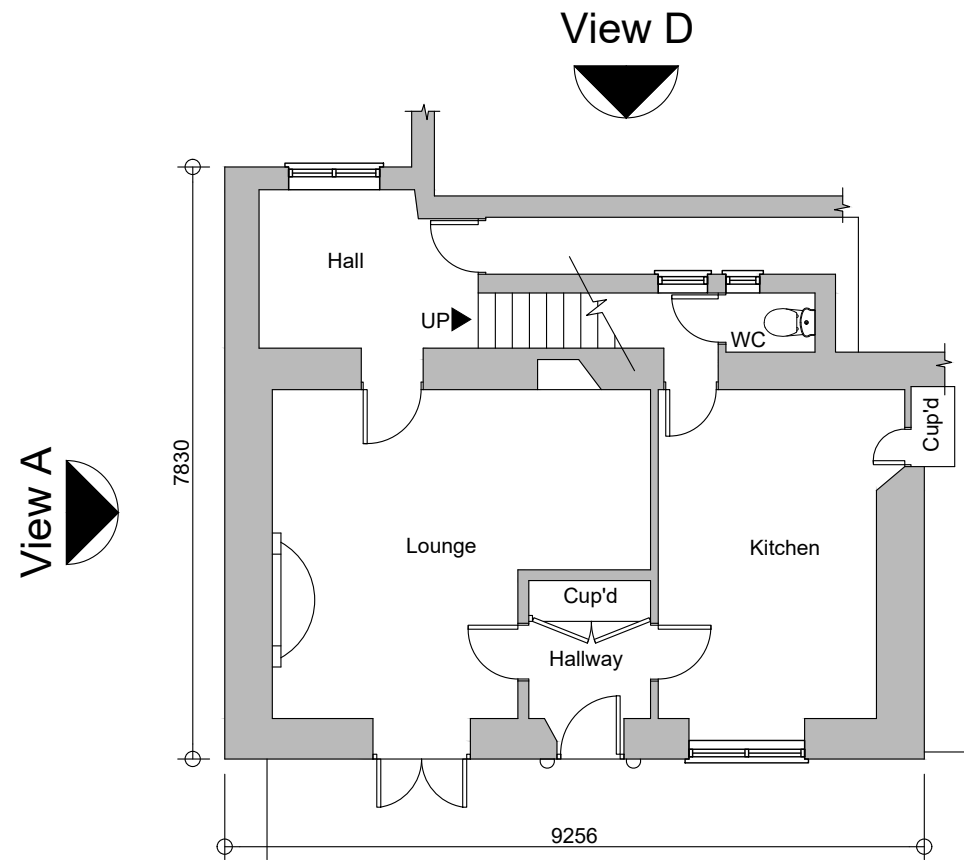


Existing Ground Floor Plan (Main House)  
Scale 1:100

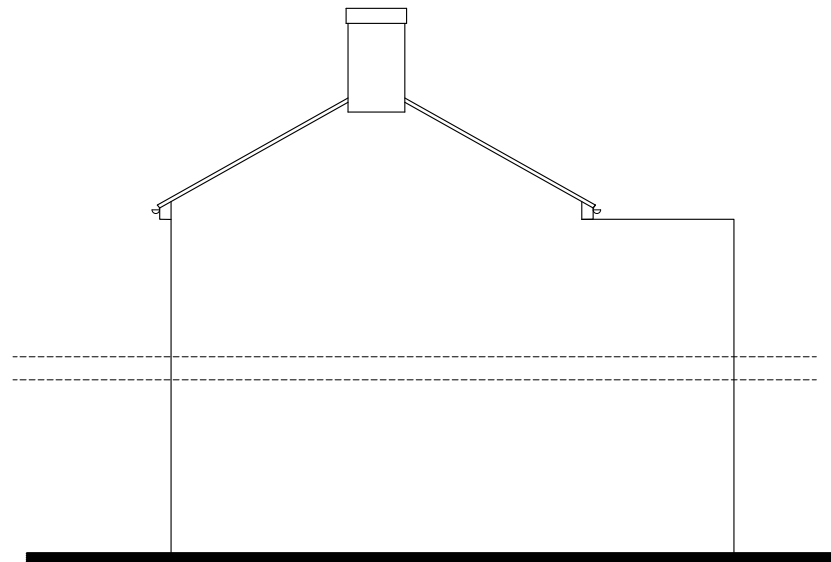

Existing Side Elevation - View C



Existing Rear Elevation - View D

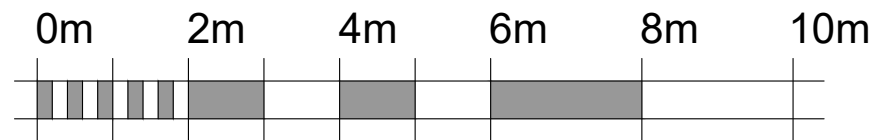

Scale 1:100

REV.	DETAILS	INIT.	DATE
A	Dimensions added to elevations	CG	15.12.2023



View B

**PLANNING ISSUE**

PLEASE NOTE  
THESE DRAWINGS ARE FOR THE PURPOSE OF  
PLANNING ONLY  
THESE ARE NOT CONSTRUCTION DRAWINGS



5 BLOTTS BARN, BROOKS ROAD, RAUNDS, NORTHANTS, NN9 6NS  
01933 551389 :: info@blueprintdesign.org.uk

TITLE	Development for Mr Blair 25 Church Street, Stanwick, NN9 6PS		
DETAIL	Existing House Plans and Elevations		
SCALE	1:100	SHEET:	A3
DRAWN	PP	CHECKED	CG
DATE	31/08/2023	ISSUE	PLANNING
			<b>23-086-01A</b>

CONTRACTORS MUST CHECK ALL DIMENSIONS ON SITE. ONLY FIGURED DIMENSIONS ARE TO BE WORKED FROM DISCREPANCIES MUST BE REPORTED TO BLUEPRINT BEFORE PROCEEDING. © THIS DRAWING IS COPYRIGHT.