



Existing Rear Elevation - View B  
Scale 1:100

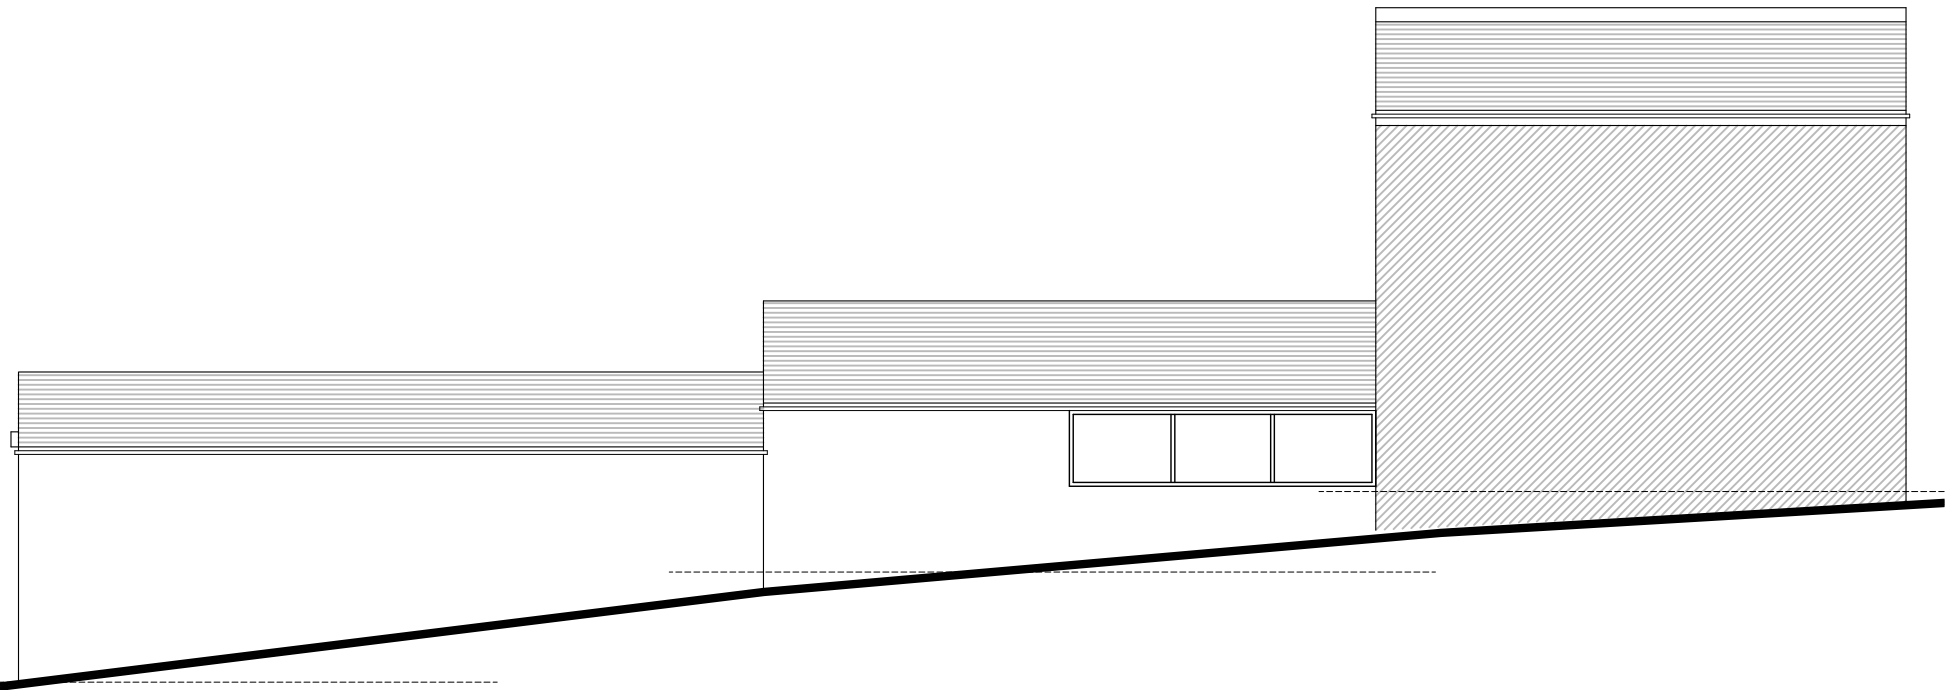


Existing Side Elevation - View C  
Scale 1:100

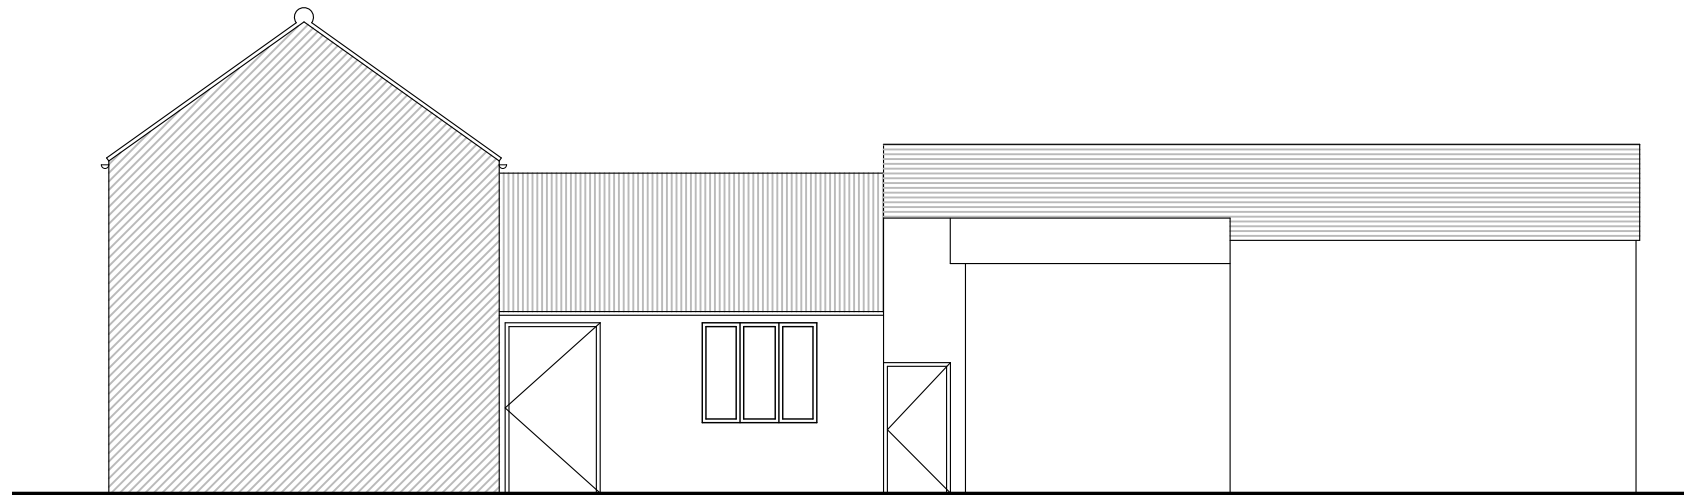

Existing Front Elevation - View D  
Scale 1:100

**PLANNING ISSUE**  
PLEASE NOTE  
THESE DRAWINGS ARE FOR THE PURPOSE OF  
PLANNING ONLY  
THESE ARE NOT CONSTRUCTION DRAWINGS

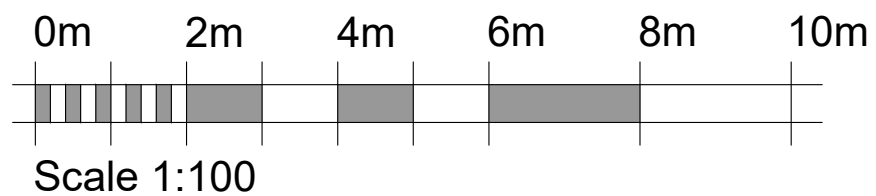

5 BLOTTS BARN, BROOKS ROAD, RAUNDS, NORTHANTS, NN9 6NS  
01933 551389 :: info@blueprintdesign.org.uk

TITLE	Development for Mr Blair 25 Church Street, Stanwick, NN9 6PS		
DETAIL	Existing Barns Elevations		
SCALE	1:100	SHEET:	A3
DRAWN	PP	CHECKED	CG
DATE	06/09/2023	ISSUE	PLANNING
		<b>23-086-03</b>	
<small>CONTRACTORS MUST CHECK ALL DIMENSIONS ON SITE. ONLY FIGURED DIMENSIONS ARE TO BE WORKED FROM DISCREPANCIES MUST BE REPORTED TO BLUEPRINT BEFORE PROCEEDING. © THIS DRAWING IS COPYRIGHT.</small>			