




Proposed Materials

• Walls: Stonework - colour to match existing

cladding grey/ black


Roof: Tiles - Slate replica tiles, dark grey / black
Windows & Doors: Dark grey frames throughout
Dormers above garage- Composite timber



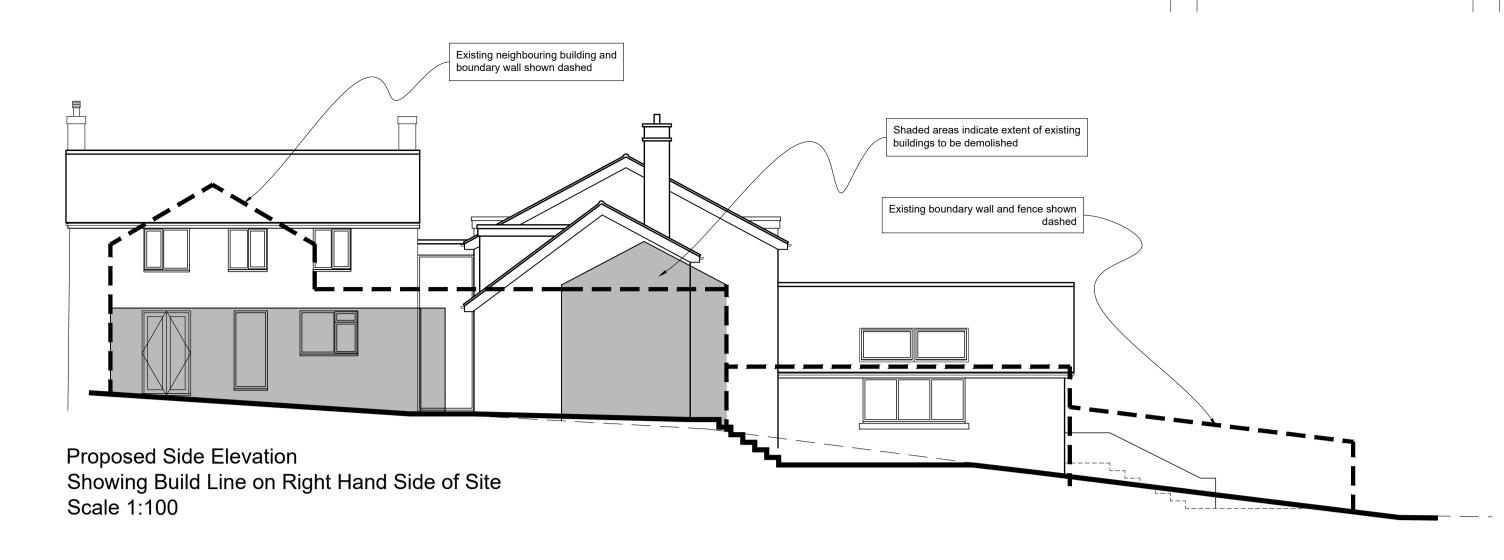




Proposed Front Elevation Scale 1:100

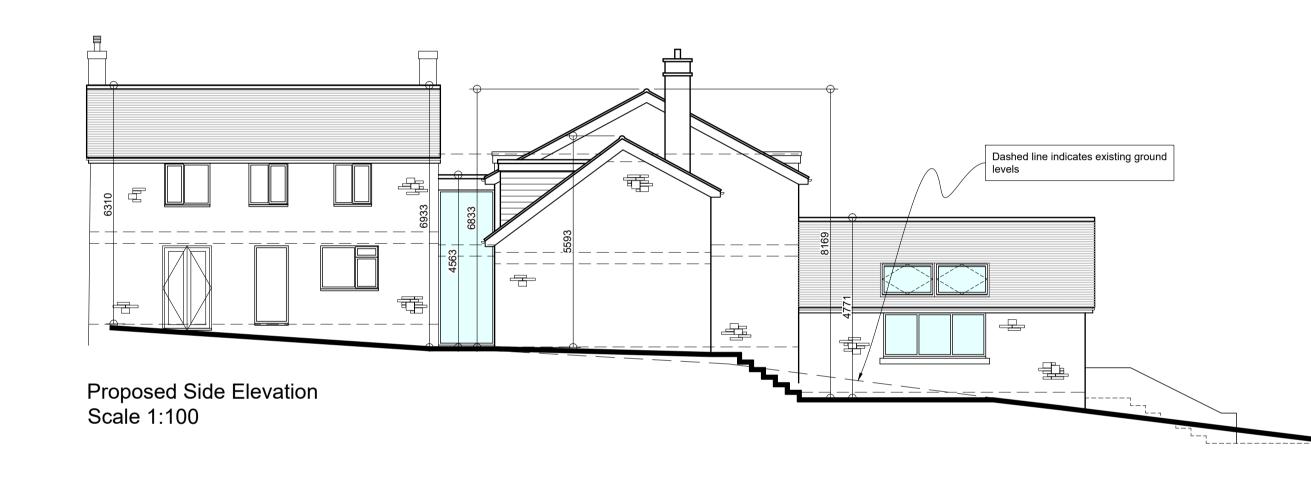

Stone Wall Existing Gates- Metal, Green/ Blue in Colour Existing Elevation from Road Scale 1:100 Existing Entrance made wider Stone Wall New Stone New Gate- Composite timber either light brown or grey

Proposed Elevation from Road Scale 1:100

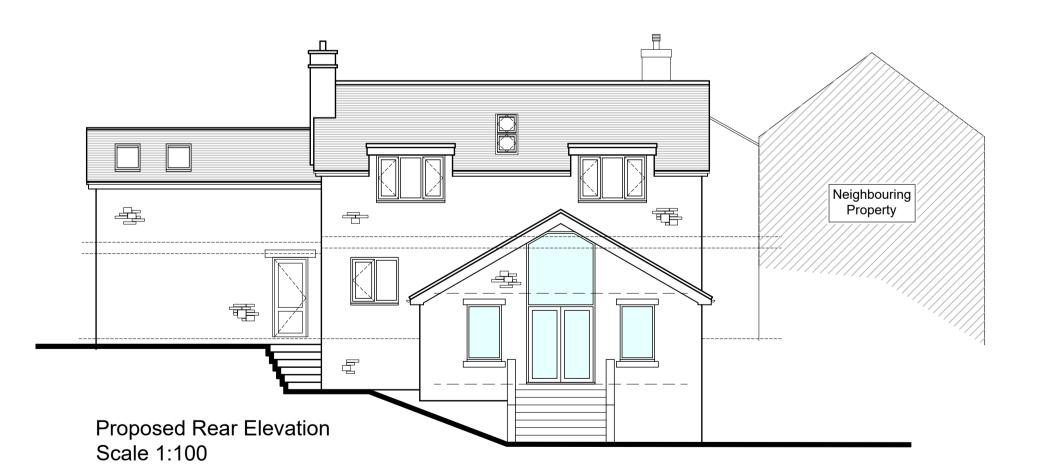



Example of glazing to family room

PLANNING ISSUE

PLEASE NOTE
THESE DRAWINGS ARE FOR THE PURPOSE OF
PLANNING ONLY
THESE ARE NOT CONSTRUCTION DRAWINGS



	l				
		Developme			NINIO EDS
JOOH		25 Church Street, Stanwick, NN9 6PS Proposed Elevations			
ectural Design Ltd.	SCALE	1:100	SHEET:	A1	
	DRAWN	CG	CHECKED	KLG	23-086-1

