



DO NOT SCALE OFF DRAWINGS. ALL SIZES ARE TO BE CHECKED CONFIRMED ON SITE PRIOR TO COMMENCEMENT OF WORKS/ORDERING OF MATERIALS. NO WORK TO COMMENCE BEFORE APPROPRIATE APPROVALS ARE GRANTED. CONTRACTORS RESPONSIBILITY TO ENSURE POSSESSION OF APPROVED DRAWINGS  
 CONTRACTOR/CLIENT TO ENSURE THAT ONLY THE APPROVED BUILDING WARRANT DRAWINGS ARE USED FOR CONSTRUCTION


**DRAWINGS TO BE READ IN CONJUNCTION WITH APPOINTED STRUCTURAL ENGINEER'S DRAWINGS.  
 (REFER TO STRUCTURAL ENGINEER DRAWING REGISTERED)**

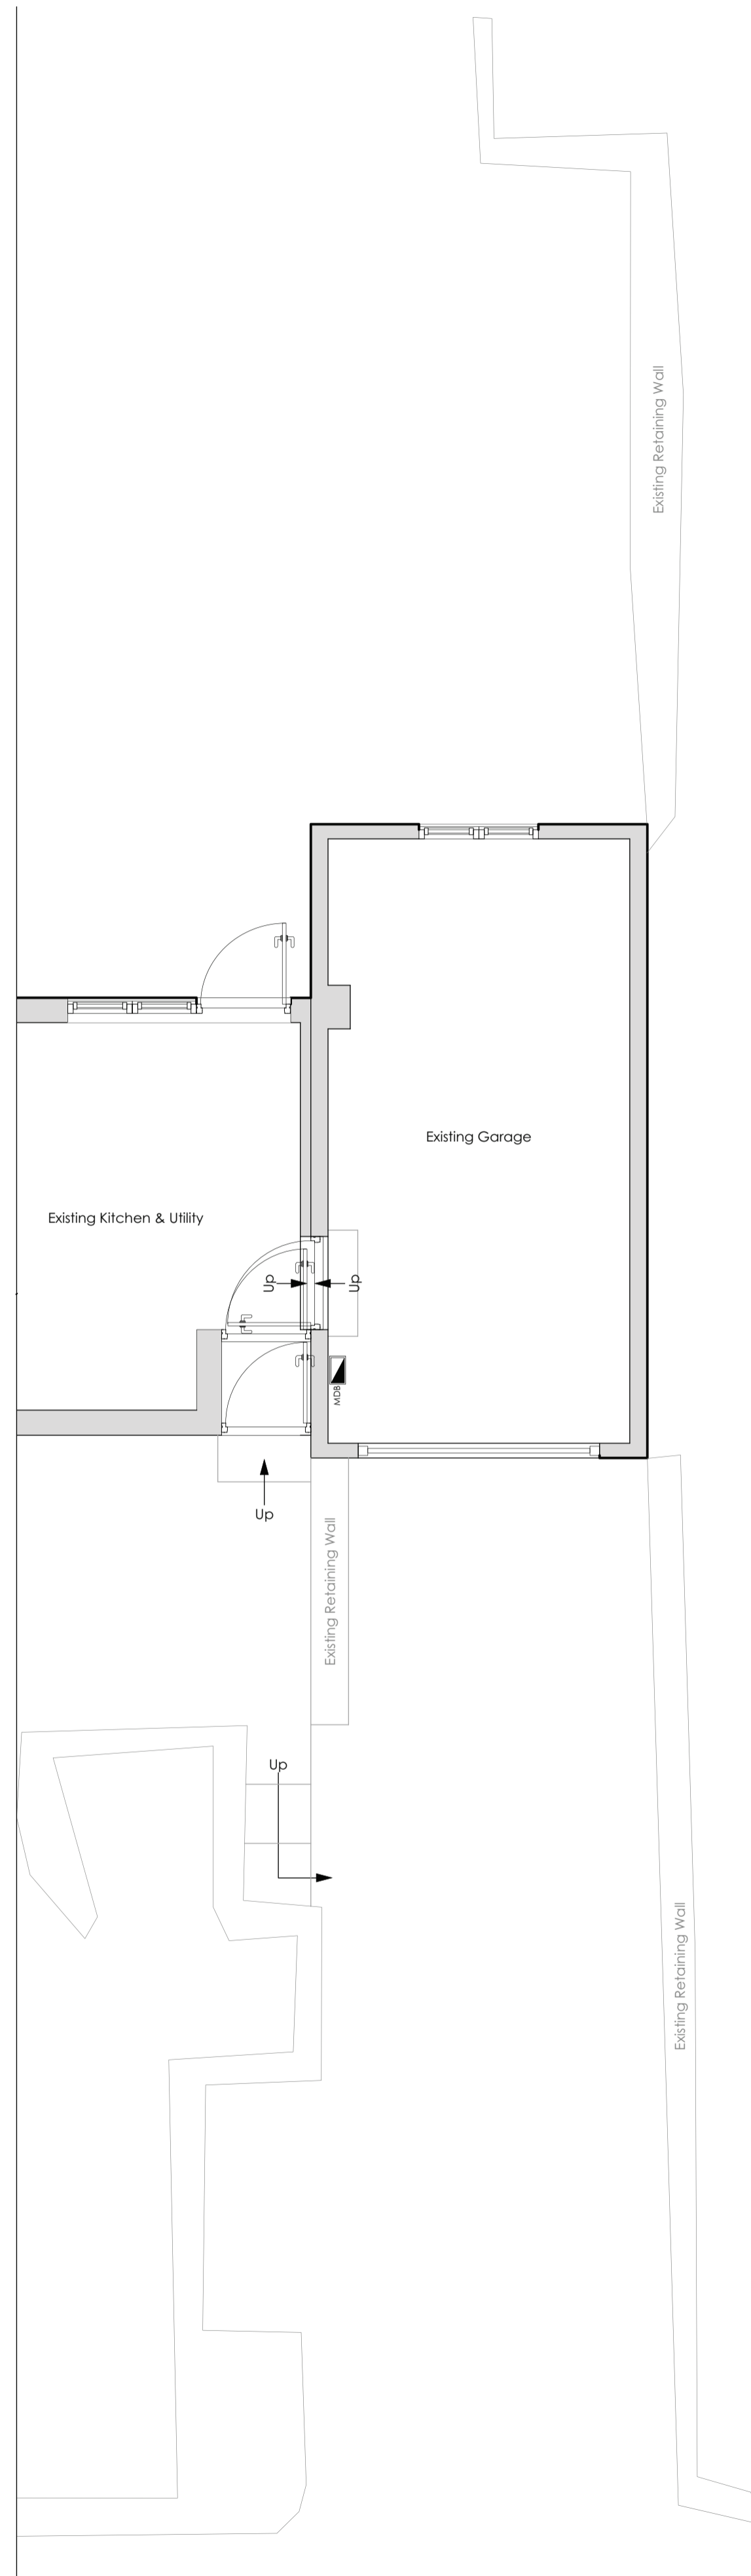


Existing Ground Floor Plan  
 Scale: 1:50

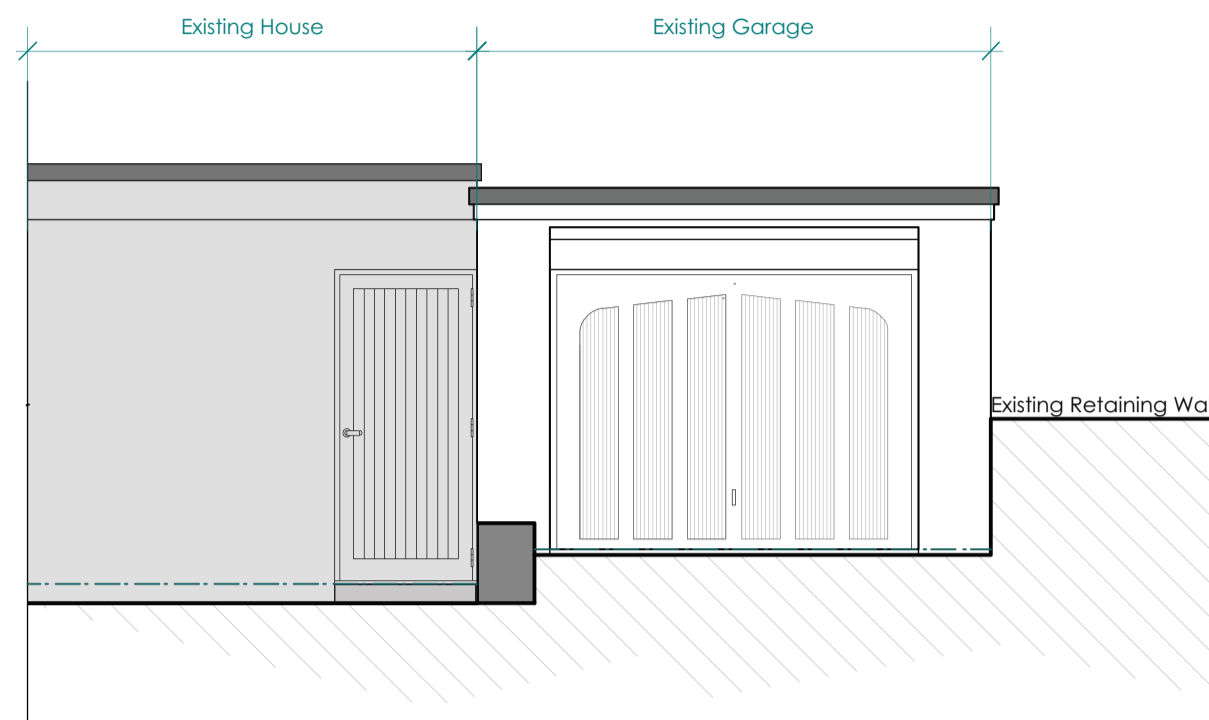


Existing Front Elevation  
 Scale: 1:50

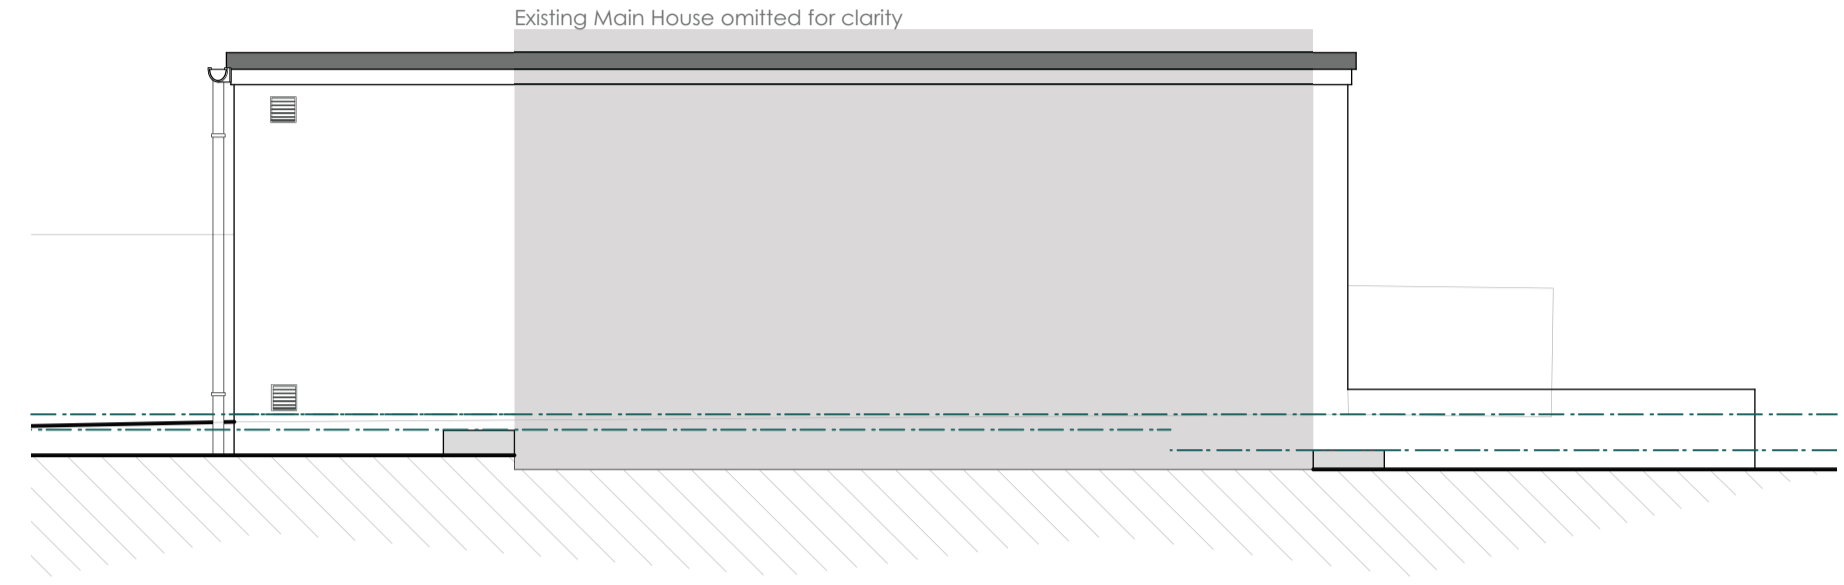

Existing Side Elevation  
 Scale: 1:50

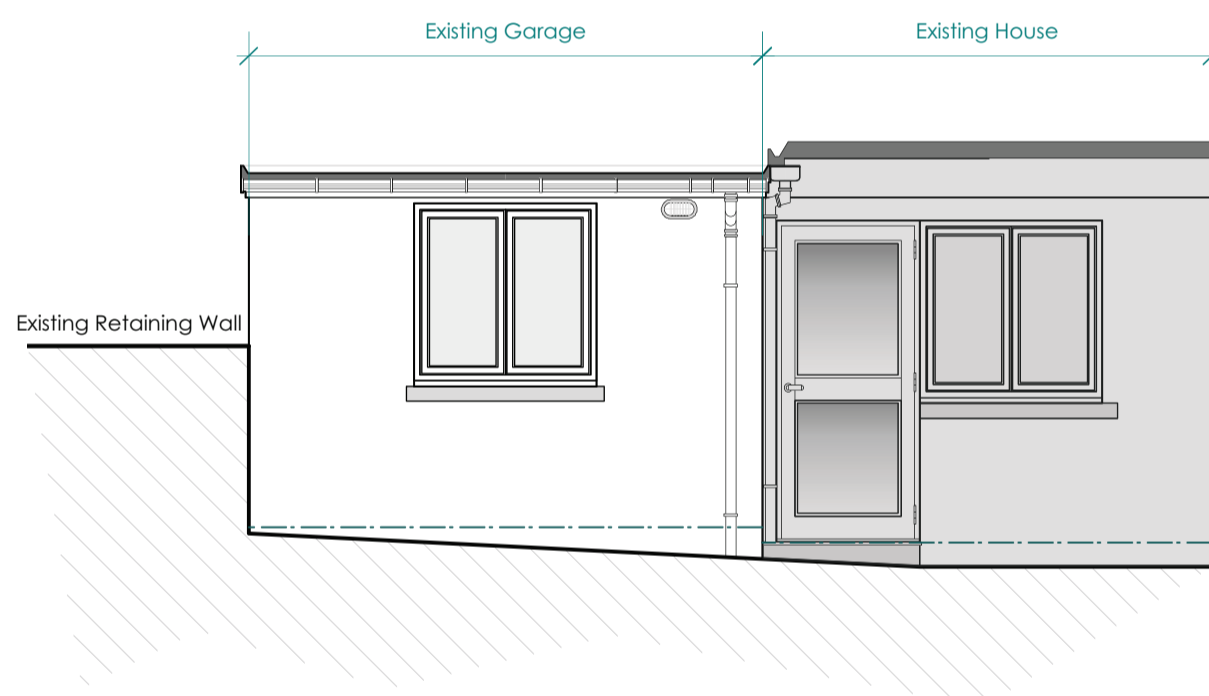


Existing Rear Elevation  
 Scale: 1:50

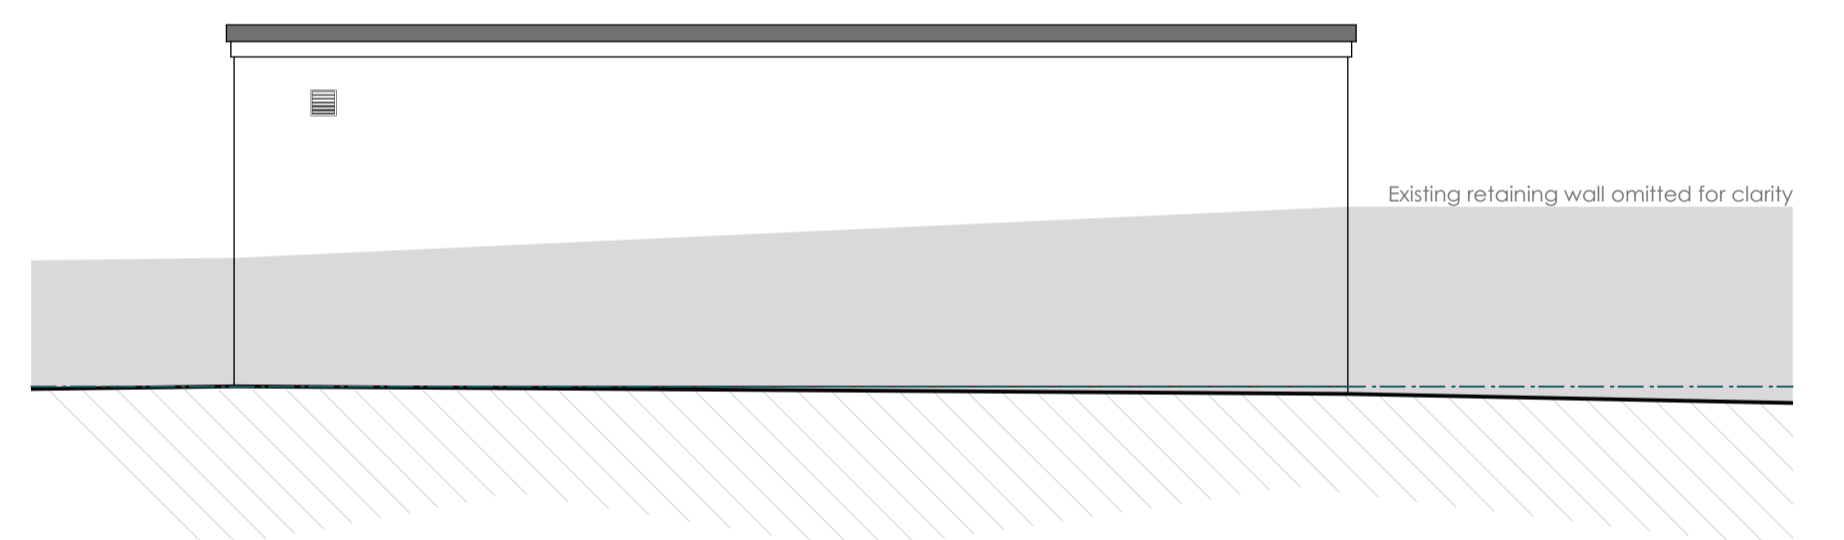


Existing Side Elevation  
 Scale: 1:50



Existing Property

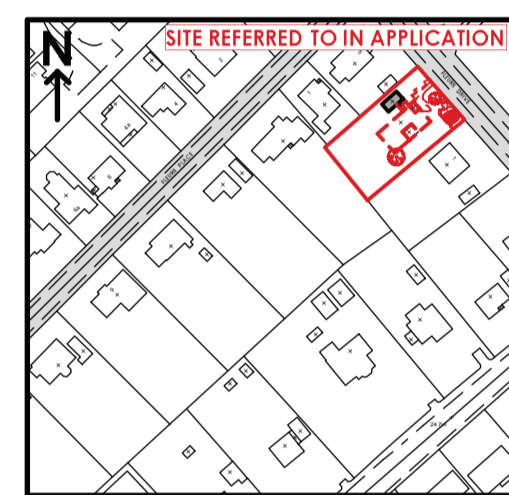

Location Plan  
 Scale: 1:2500

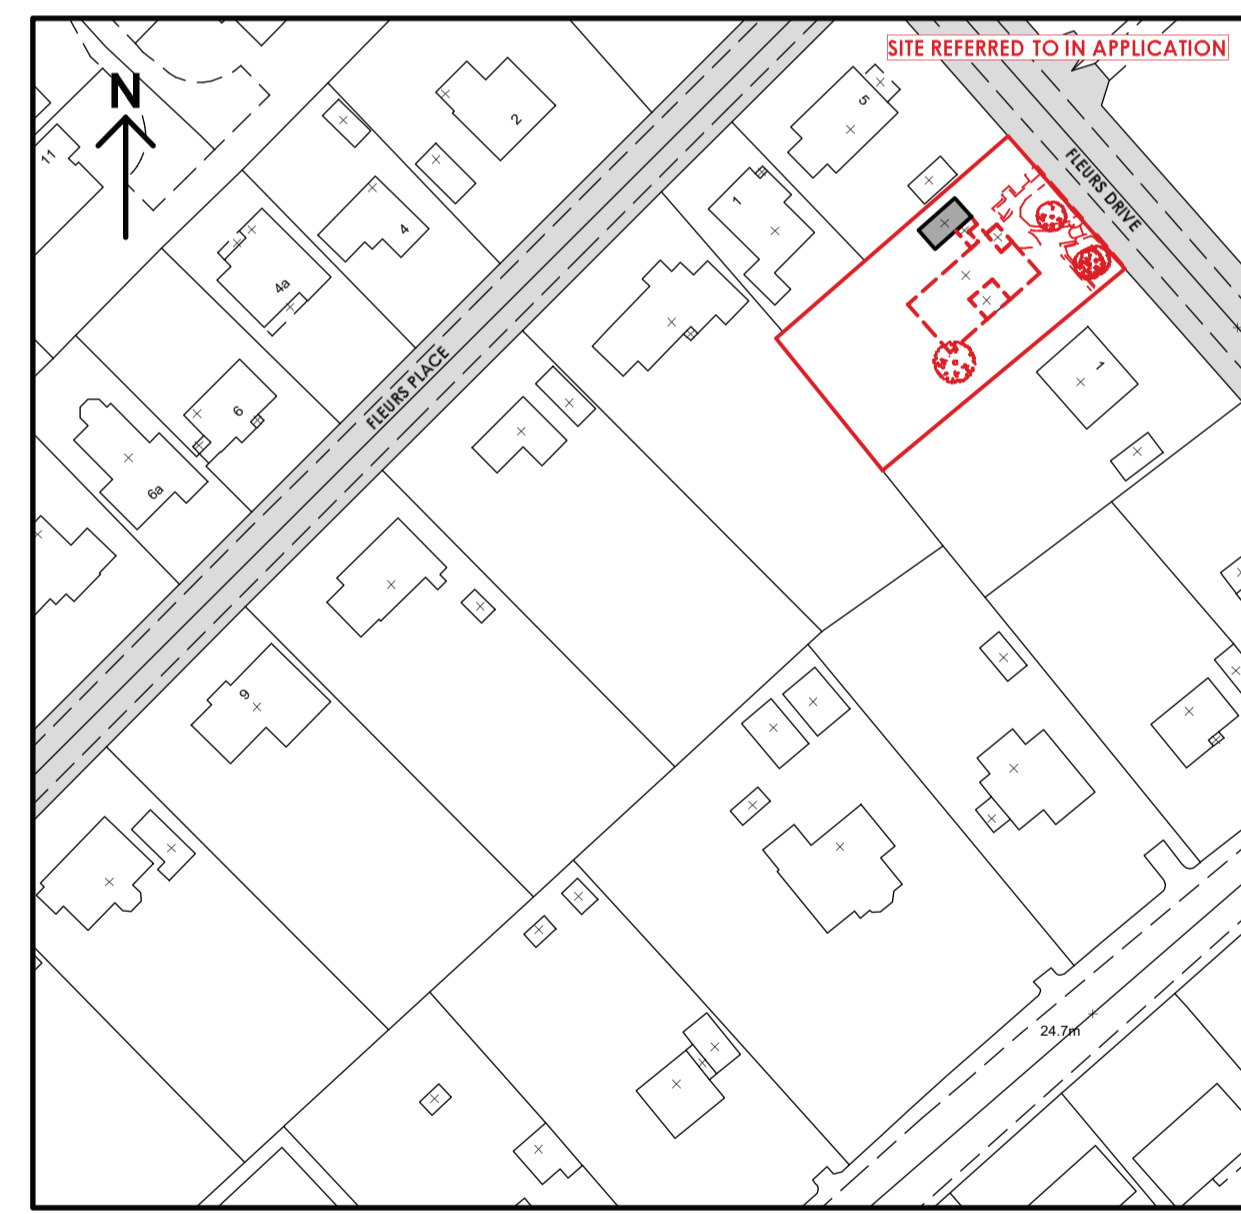

Location Plan  
 Scale: 1:1000

**DRAFT ONLY**

**cmdesign**  
 architectural consultants

HEAD OFFICE - MORAY  
 St Brendans, 69 South Guildry Street, Elgin,  
 IV30 1QN  
 01343 540020  
 HIGHLANDS  
 4 Bridge Street, Nairn, Highlands, IV12 4EJ  
 01667 300230  
 m 0781 3872818 w cmdesign.biz e office@cmdesign.biz

LOSSIEMOUTH OFFICE  
 Elie, James Street, Moray,  
 IV30 4BX  
 01343 810175  
 DEVON OFFICE  
 01392 345566

Mr. & Mrs. Sword

NEW REPLACEMENT HOUSE & ASSOCIATED WORKS AT 3 FLEURS DRIVE, ELGIN IV30 1SS

**GARAGE SURVEY DRAWING**

Date:	Amendments:	Rev:
Drawn By:	Date:	Checked By:
M.D	05.09.23	

**230001.SWORD.04 SV**