


**Please Note:**

- This drawing may be printed and scaled FOR PLANNING PURPOSES.
- All dimensions to be CHECKED ON SITE and any DISCREPANCY reported to Perfect Planning.
- The site boundary shown is the best assumed from available data and does NOT represent legal ownership.
- All dimensions in mm unless otherwise stated.




Front Elevation

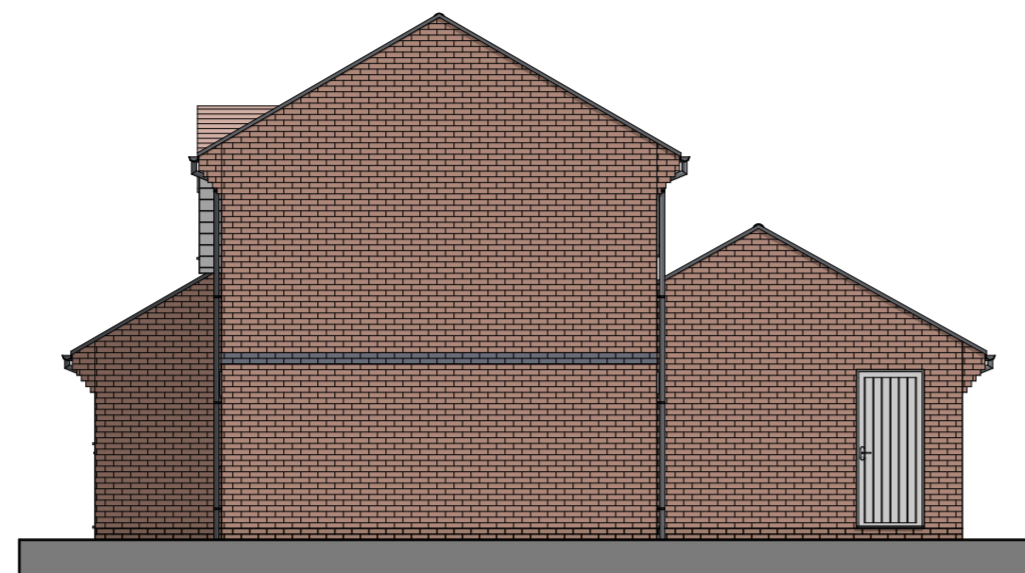


Side Elevation




Rear Elevation

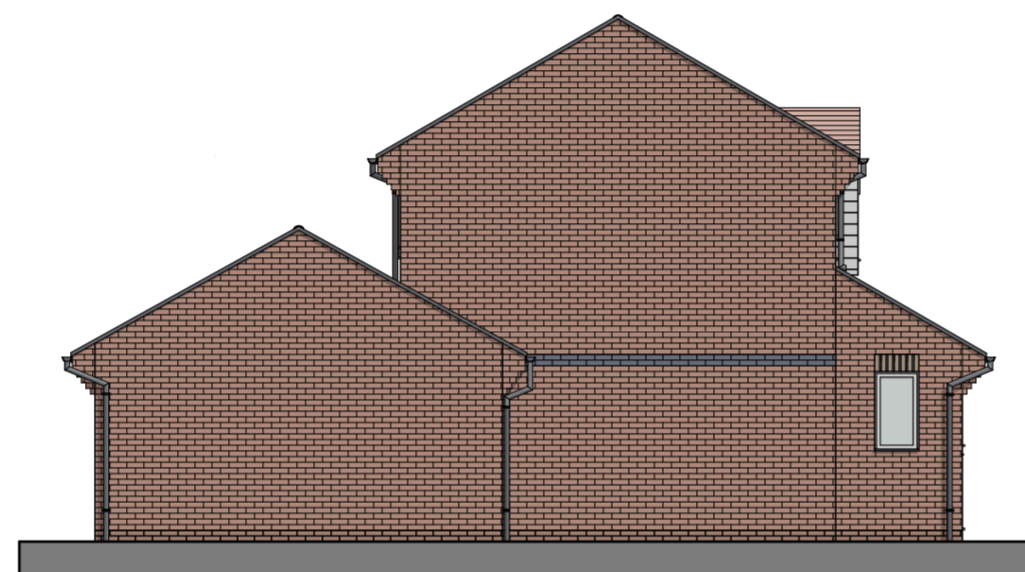


Side Elevation

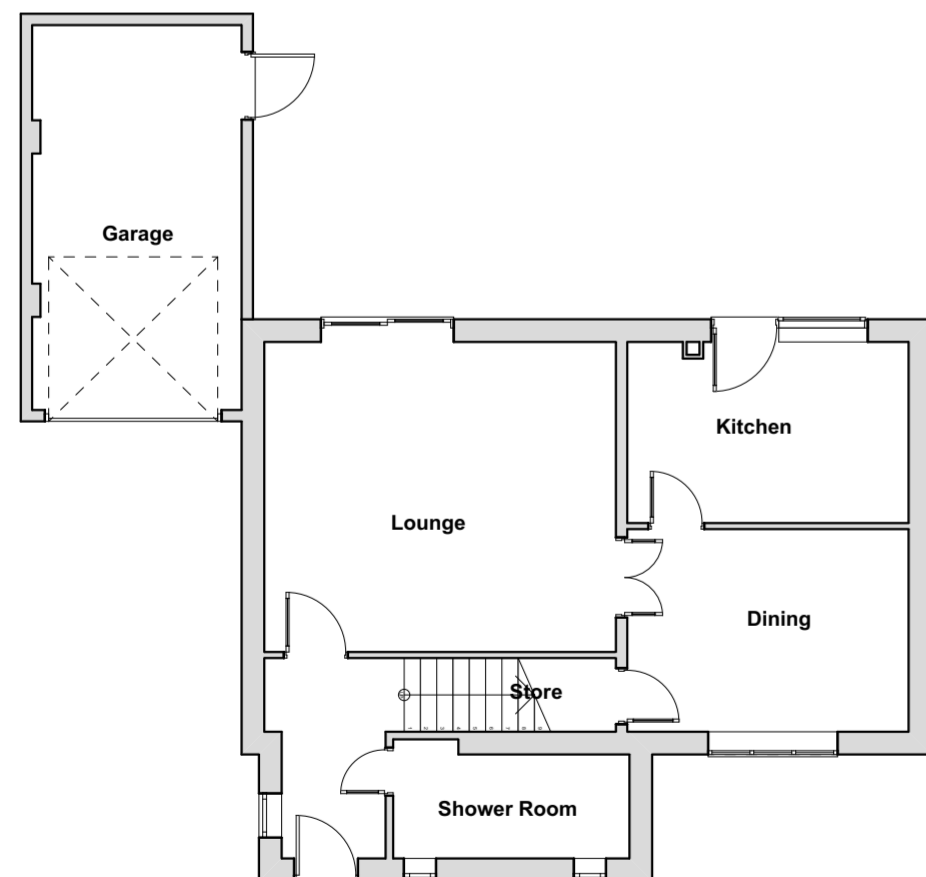

Ground Floor Plan

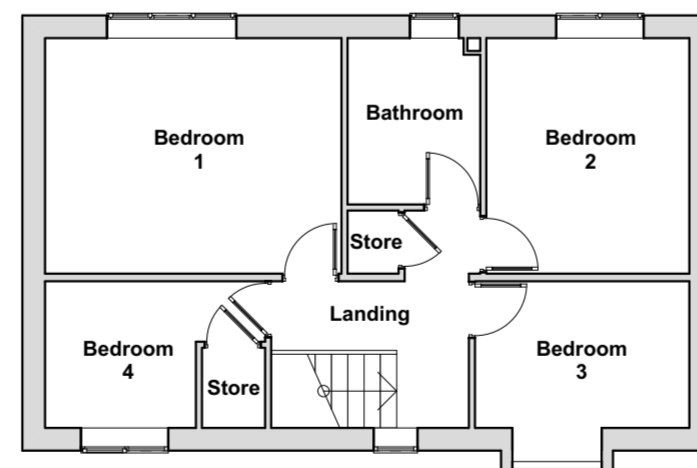

First Floor Plan

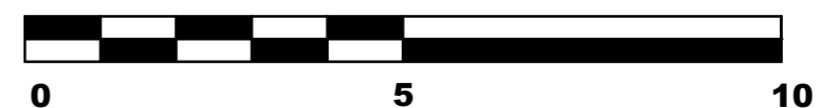

Scale Bar 1:100

Revisions.



e: info@perfect-planning.co.uk  
 t: 01455 272943  
 t: +44 (0) 7904 224864  
 t: +44 (0) 7912 413144  
 w: www.perfect-planning.co.uk

Project:  
 Two storey front extension  
 76 The Pastures  
 Narborough  
 Leicestershire  
 LE19 3FX  
 Client:  
 Mark and Louise Brant

Drawing Title:

**Existing Floor Plans & Elevations**

Drawing by: AL / IG / SA	Checked by: AL / IG
Date: 10/10/2022	Scale: 1:100@A2
Drawing Number: 620/001	Revision: 0 / A / B / C / D