

Do not scale from this drawing, work to given dimensions. All dimensions to be checked on site. Any discrepancies with this drawing to be reported and clarified prior to commencing work on site. ADM Surveyors Ltd accept no responsibility for works not undertaken fully in accordance with this drawing and relevant specifications.
Copyright © ADM Surveyors Limited


North Point:

Notes:




SIDE ELEVATION East Facing

Scale 1:100

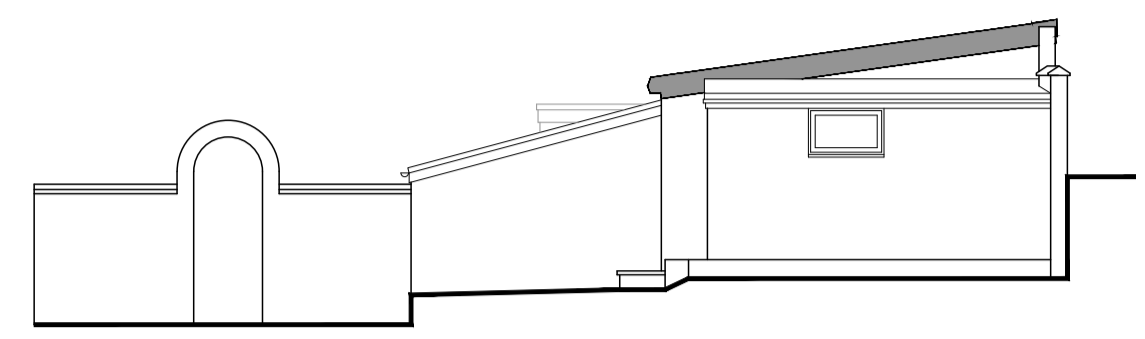


REAR ELEVATION North Facing

Scale 1:100

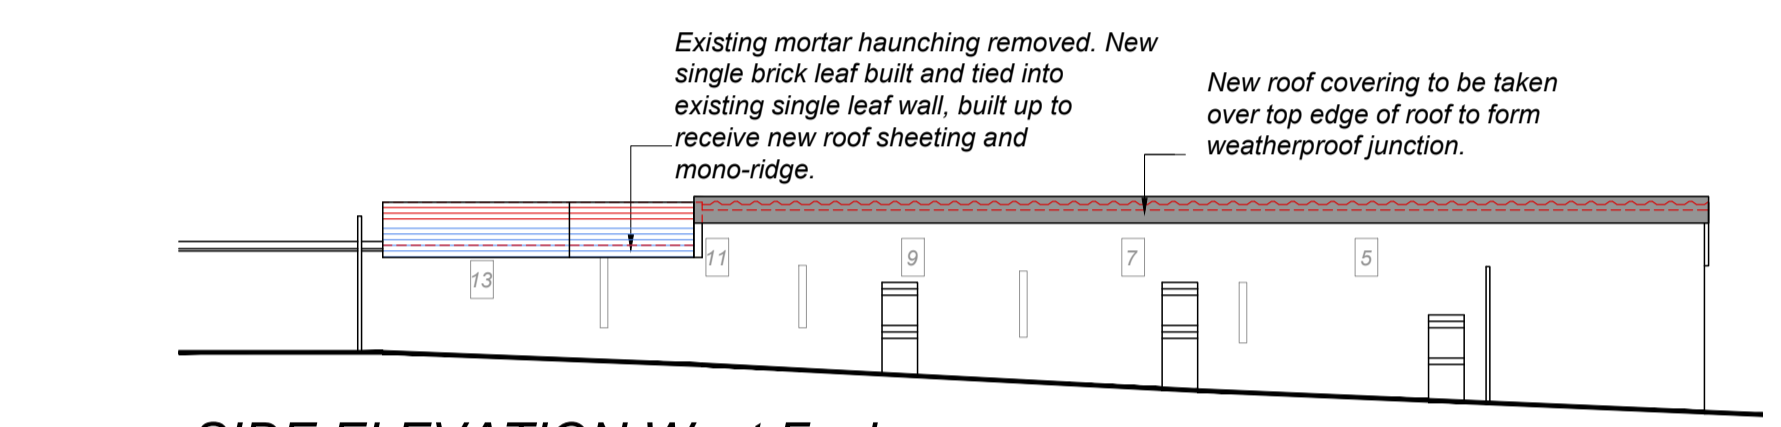


SIDE ELEVATION West Facing

Scale 1:100

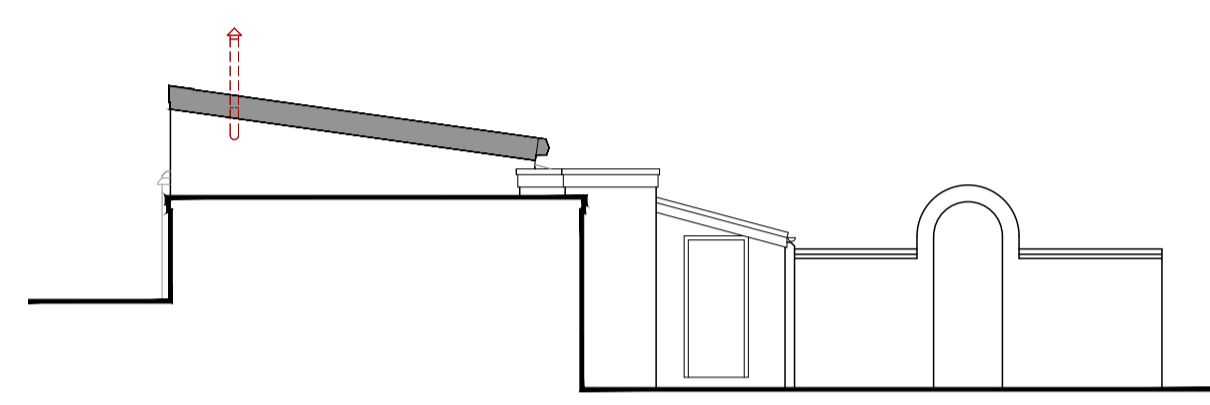


FRONT ELEVATION South Facing

Scale 1:100

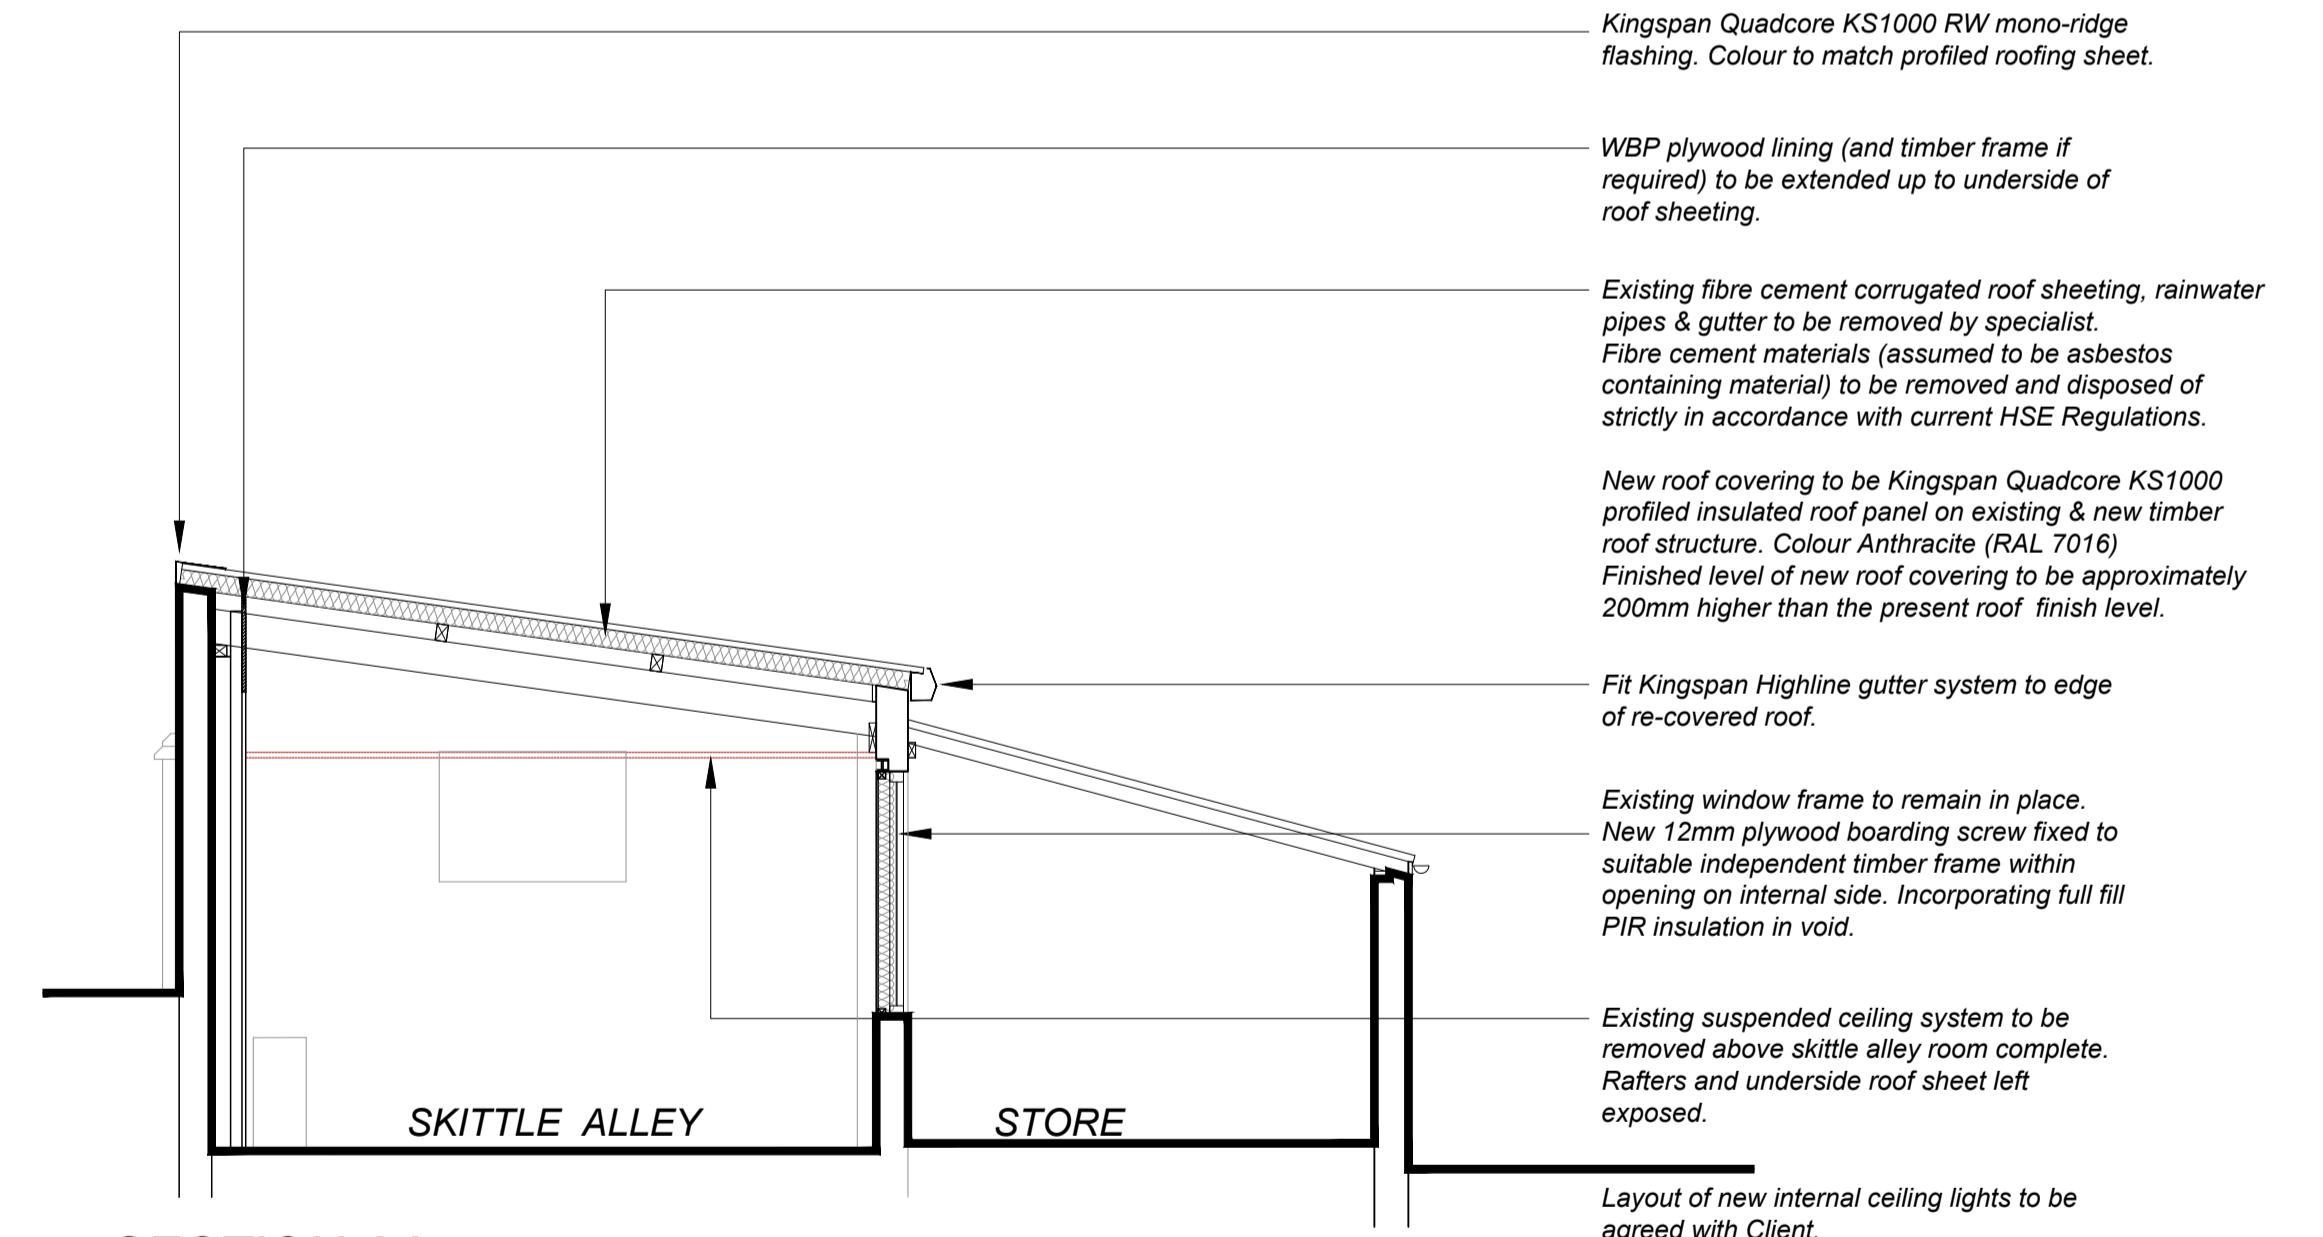

SECTION AA


Scale 1:50

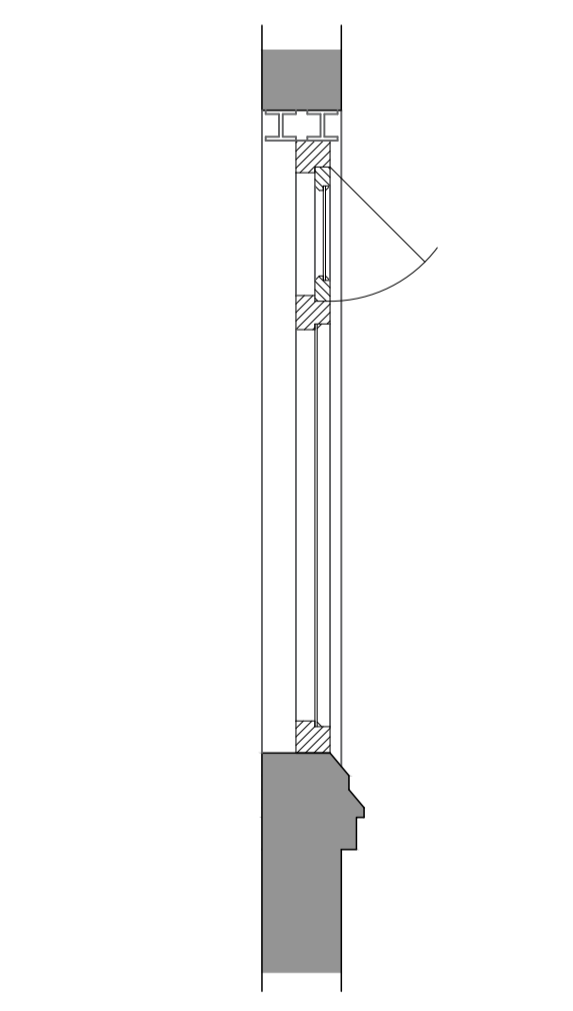


EXISTING SECTION Windows W2, W3, W4 & W5

WINDOW DETAILS




Scale 1:20

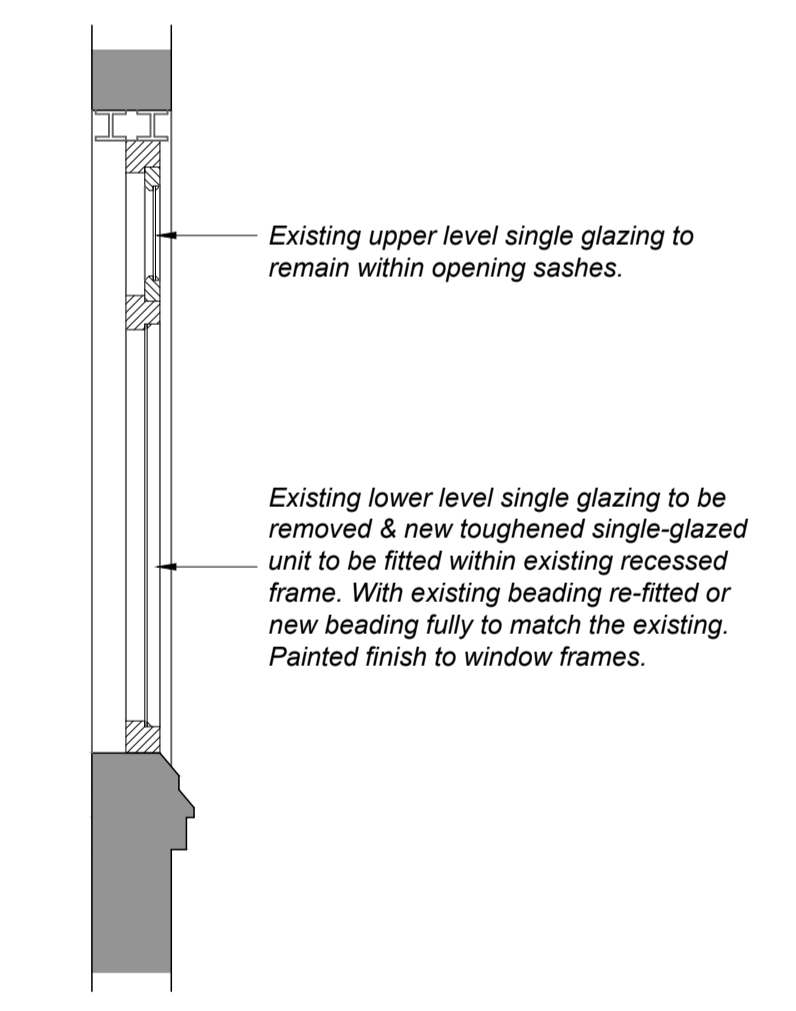

PROPOSED SECTION Windows W2 & W3

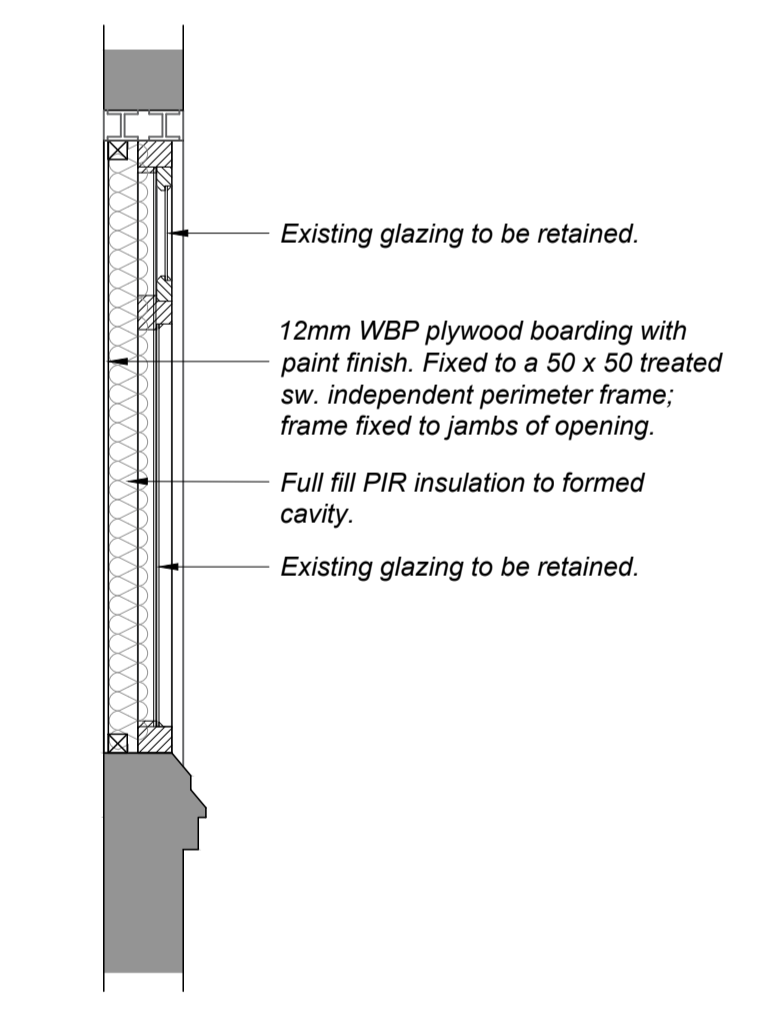

PROPOSED SECTION Window W4

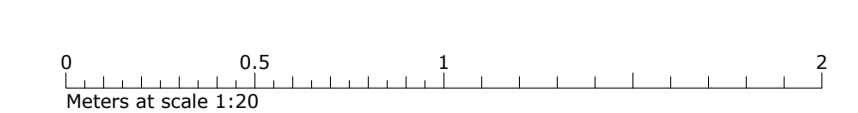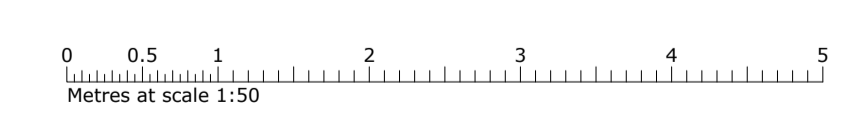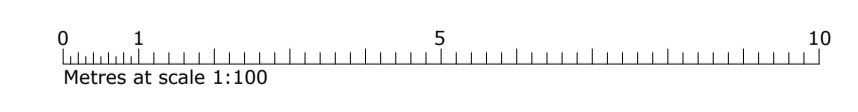

Scale Bars

Revision Log:

Rev:	Description:	By:	Date:

Project: The New Inn 51 High Street Enderby Leicestershire LE19 4AG	Client: Everards Brewery Cooper Way Everards Meadows Leicestershire LE19 2AN
---	--

Scale: As shown	Drawing Issue: Planning
---------------------------	-----------------------------------

Date: 07.08.2023	Drawn by: DP	Checked by: SM	Paper Size: A1
----------------------------	------------------------	--------------------------	--------------------------

Drawing Title:
Proposed Elevations and Details

Drawing Number: 3829.PL05	Revision Number: -
-------------------------------------	------------------------------



Chartered Quantity & Building Surveyors