



Do not scale from this drawing, work to given dimensions. All dimensions to be checked on site. Any discrepancies with this drawing to be reported and clarified prior to commencing work on site. ADM Surveyors Ltd accept no responsibility for works not undertaken fully in accordance with this drawing and relevant specifications.
Copyright © ADM Surveyors Limited

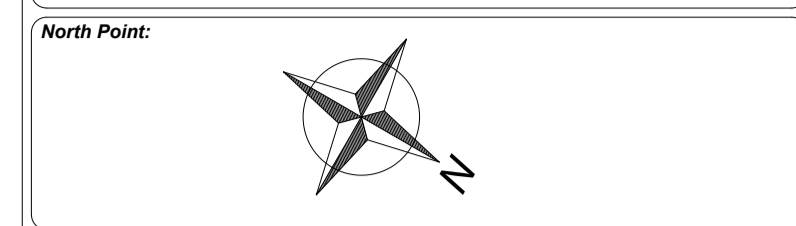

Notes:

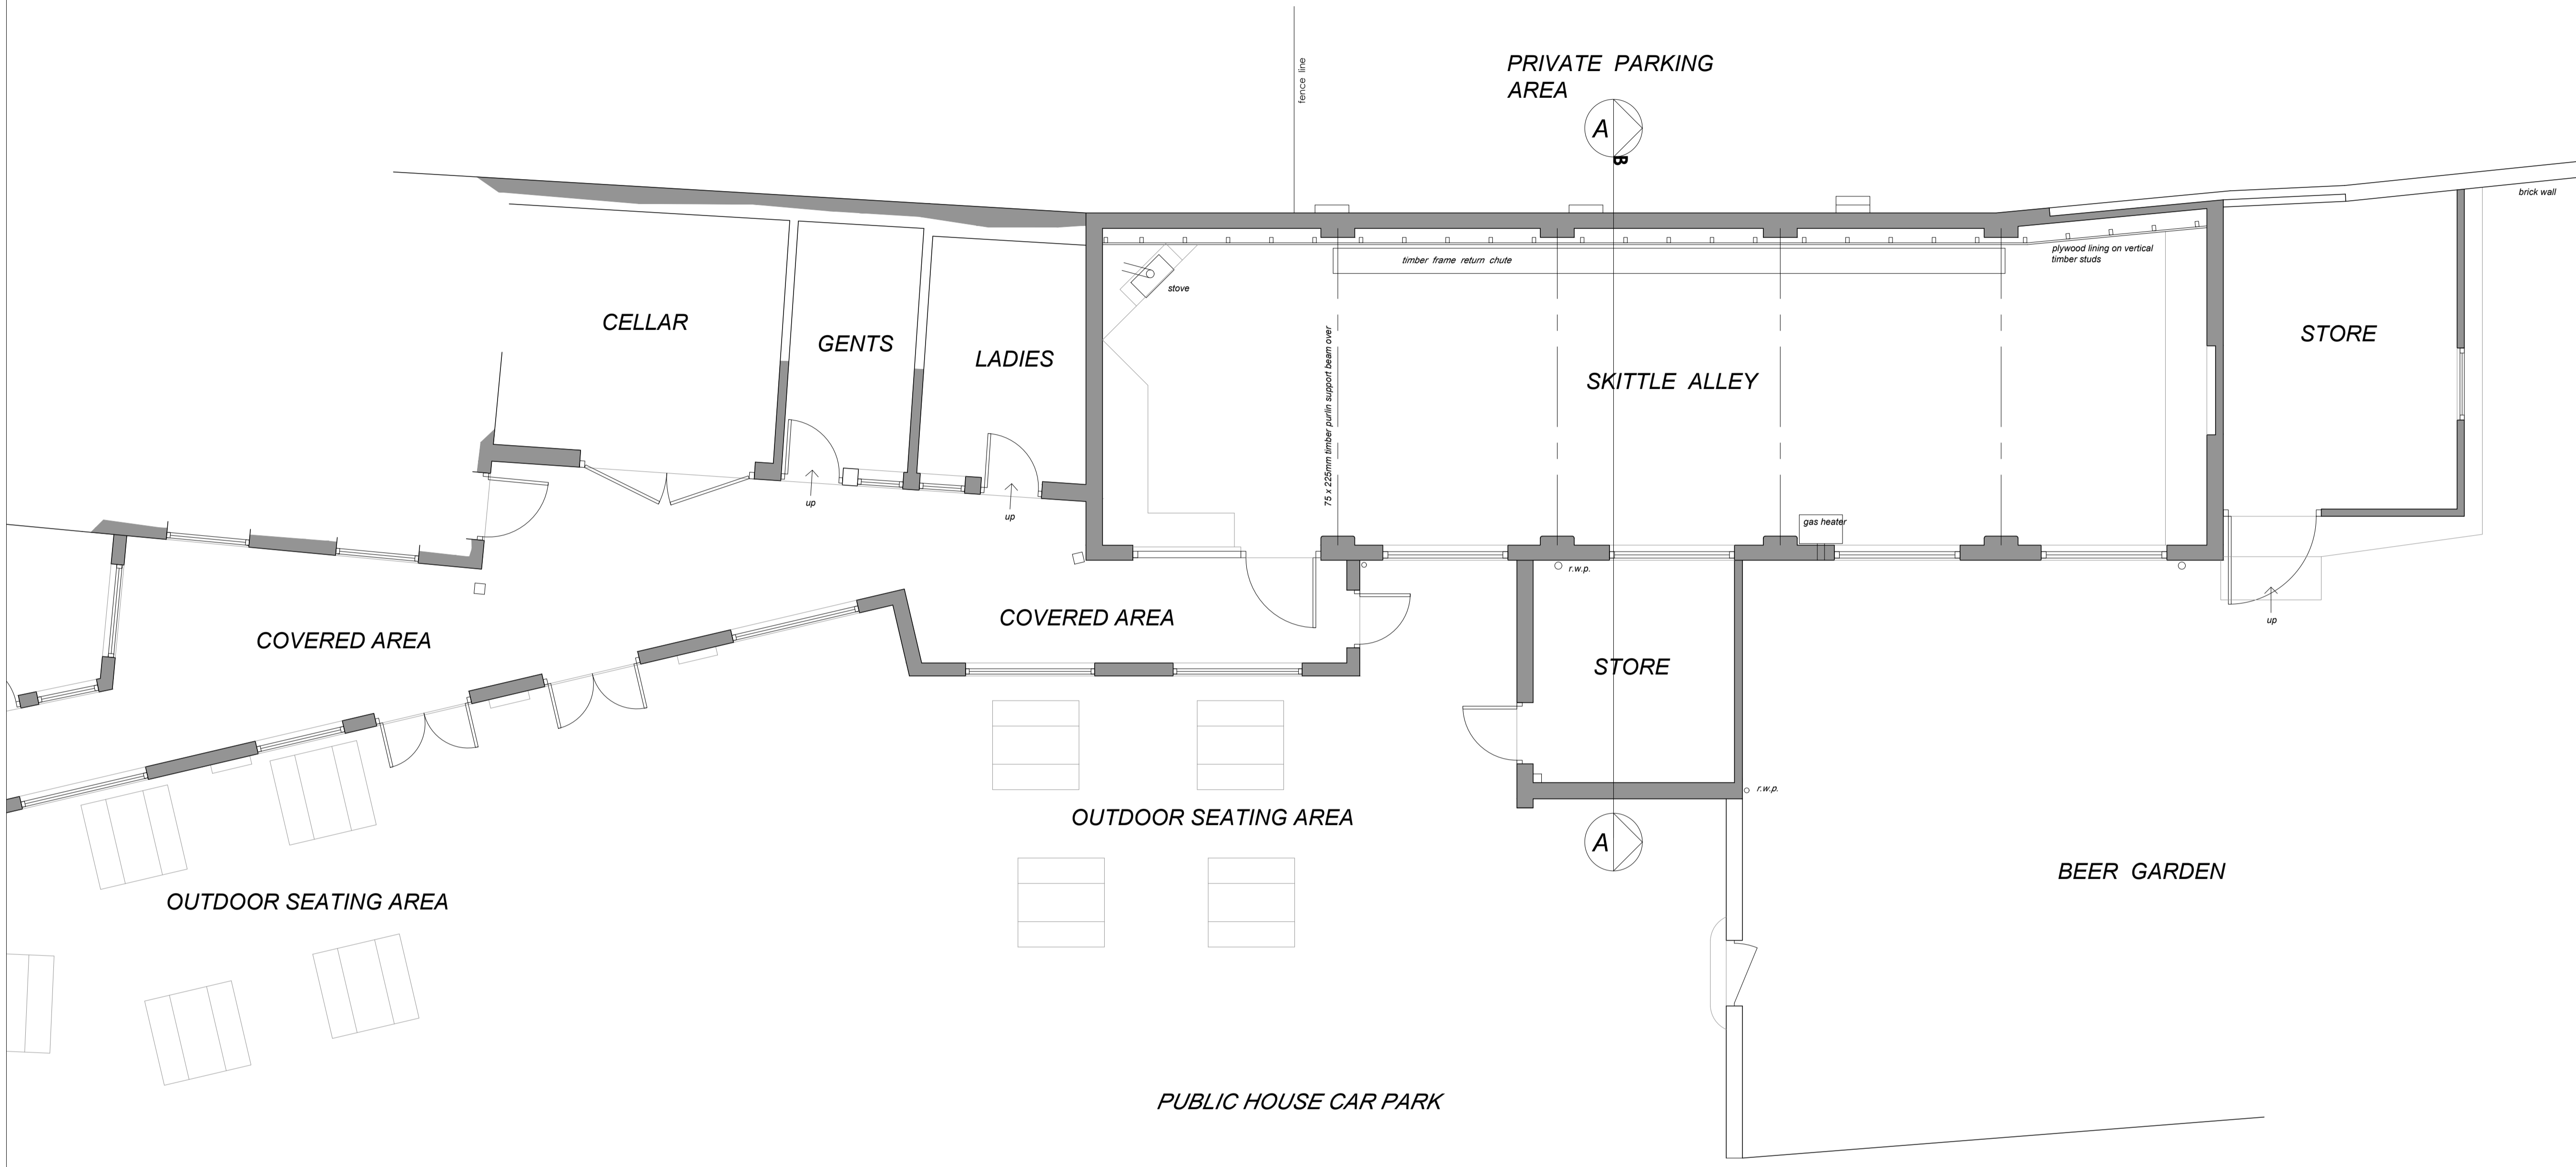


Revision Log:

Rev:	Description:	By:	Date:

Project: The New Inn 51 High Street Enderby Leicestershire LE19 4AG		Client: Everards Brewery Cooper Way Everards Meadows Leicestershire LE19 2AN	
Scale: 1:50		Drawing Issue: Planning	
Date: 07.08.2023	Drawn by: DP	Checked by: SM	Paper Size: A1

Drawing Title: Existing Floor Plan	
Drawing Number: 3829.PL02	Revision Number: -

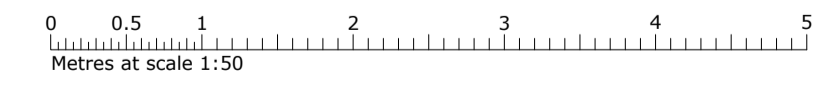

Chartered Quantity & Building Surveyors

	Suite 1, Rosehill, 165 Lutterworth Road, Blaby, Leicester, LE8 4DX Tel: 0116 2775527 www.admsurveyors.co.uk	
--	--	--