


All dimensions to be checked on site. Please do not scale off this drawing except for the purposes of PLANNING. Studio:31 take no responsibility to dimensions scaled off drawings. This drawing is the copyright of Studio 31 and is not to be reproduced without their permission.

Rev	Notes	Date
-----	-------	------

Rev A	Amendments to ground level amended with proposed step to extension	03-01-24
--------------	--	----------




Existing Rear Elevation (North) Scale 1:100

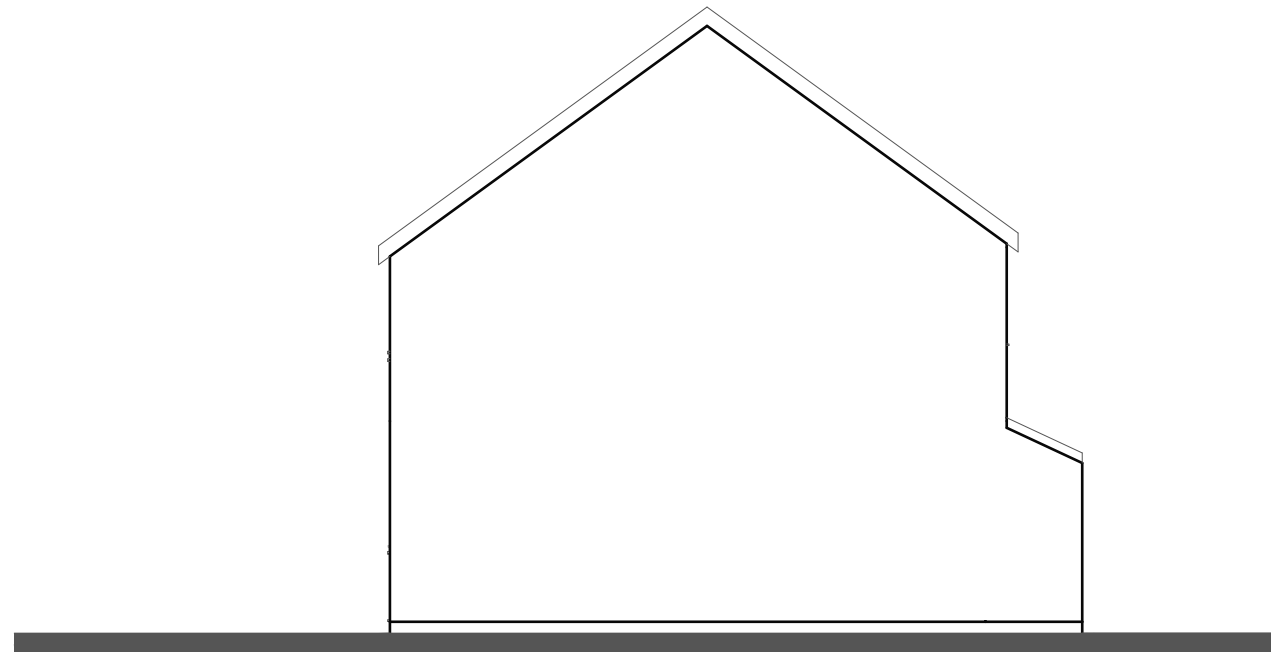

Existing Side Elevation (West) Scale 1:100

Scale 1:100

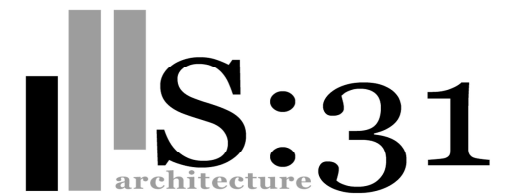

35 Upperton Road, Leicester. LE3 0BH
 email : office@s31uk.com
 tel: 0116 4422 431 mob: 07878 771736

Project Title

Proposed Side Extension With Alterations To Existing

Mr Singh

5 Masons Close, Narborough, Leicester. LE19 2PW

Drawing Title

23194 B02a - Proposed Elevations

Drawn by
 AO


Date
 13-11-23

Scale - 1:100


@ A3

Revision- **A**

Status - Planning

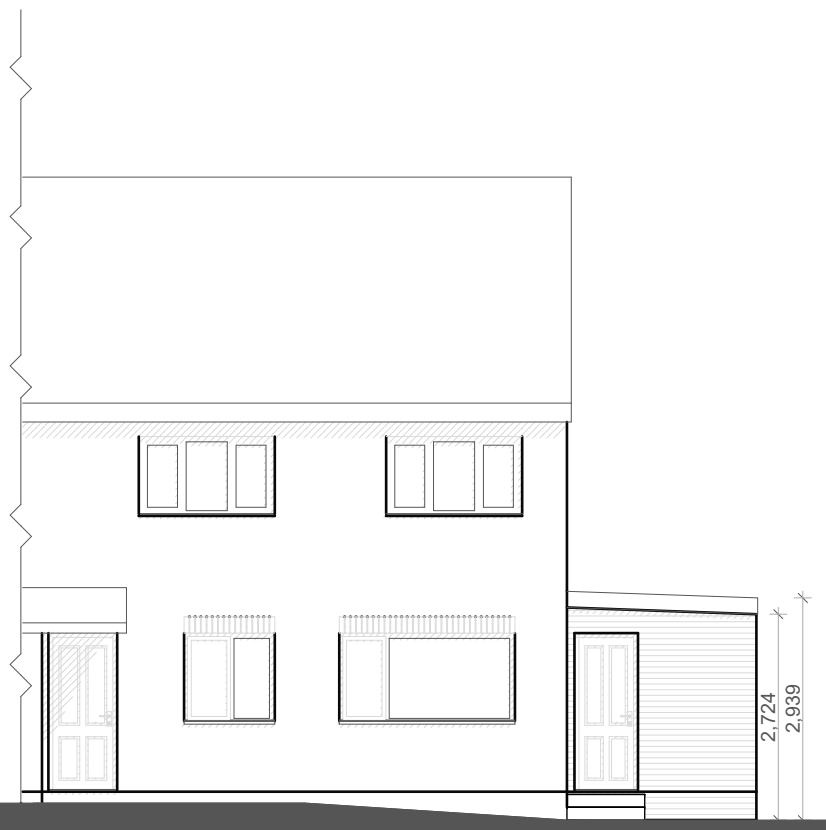

Existing Front Elevation (South) Scale 1:100

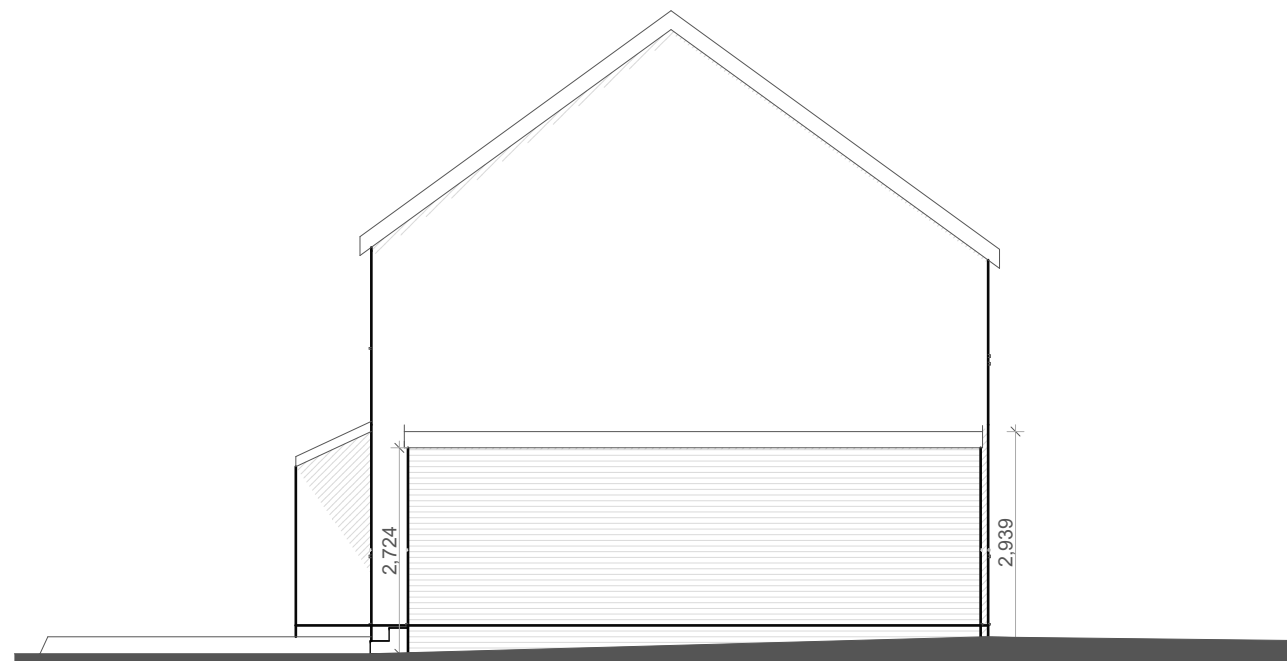

Existing Side Elevation (East) Scale 1:100