



All dimensions to be checked on site. Please do not scale off this drawing except for the purposes of PLANNING. Studio:31 take no responsibility to dimensions scaled off drawings. This drawing is the copyright of Studio 31 and is not to be reproduced without their permission.


Rev Notes Date

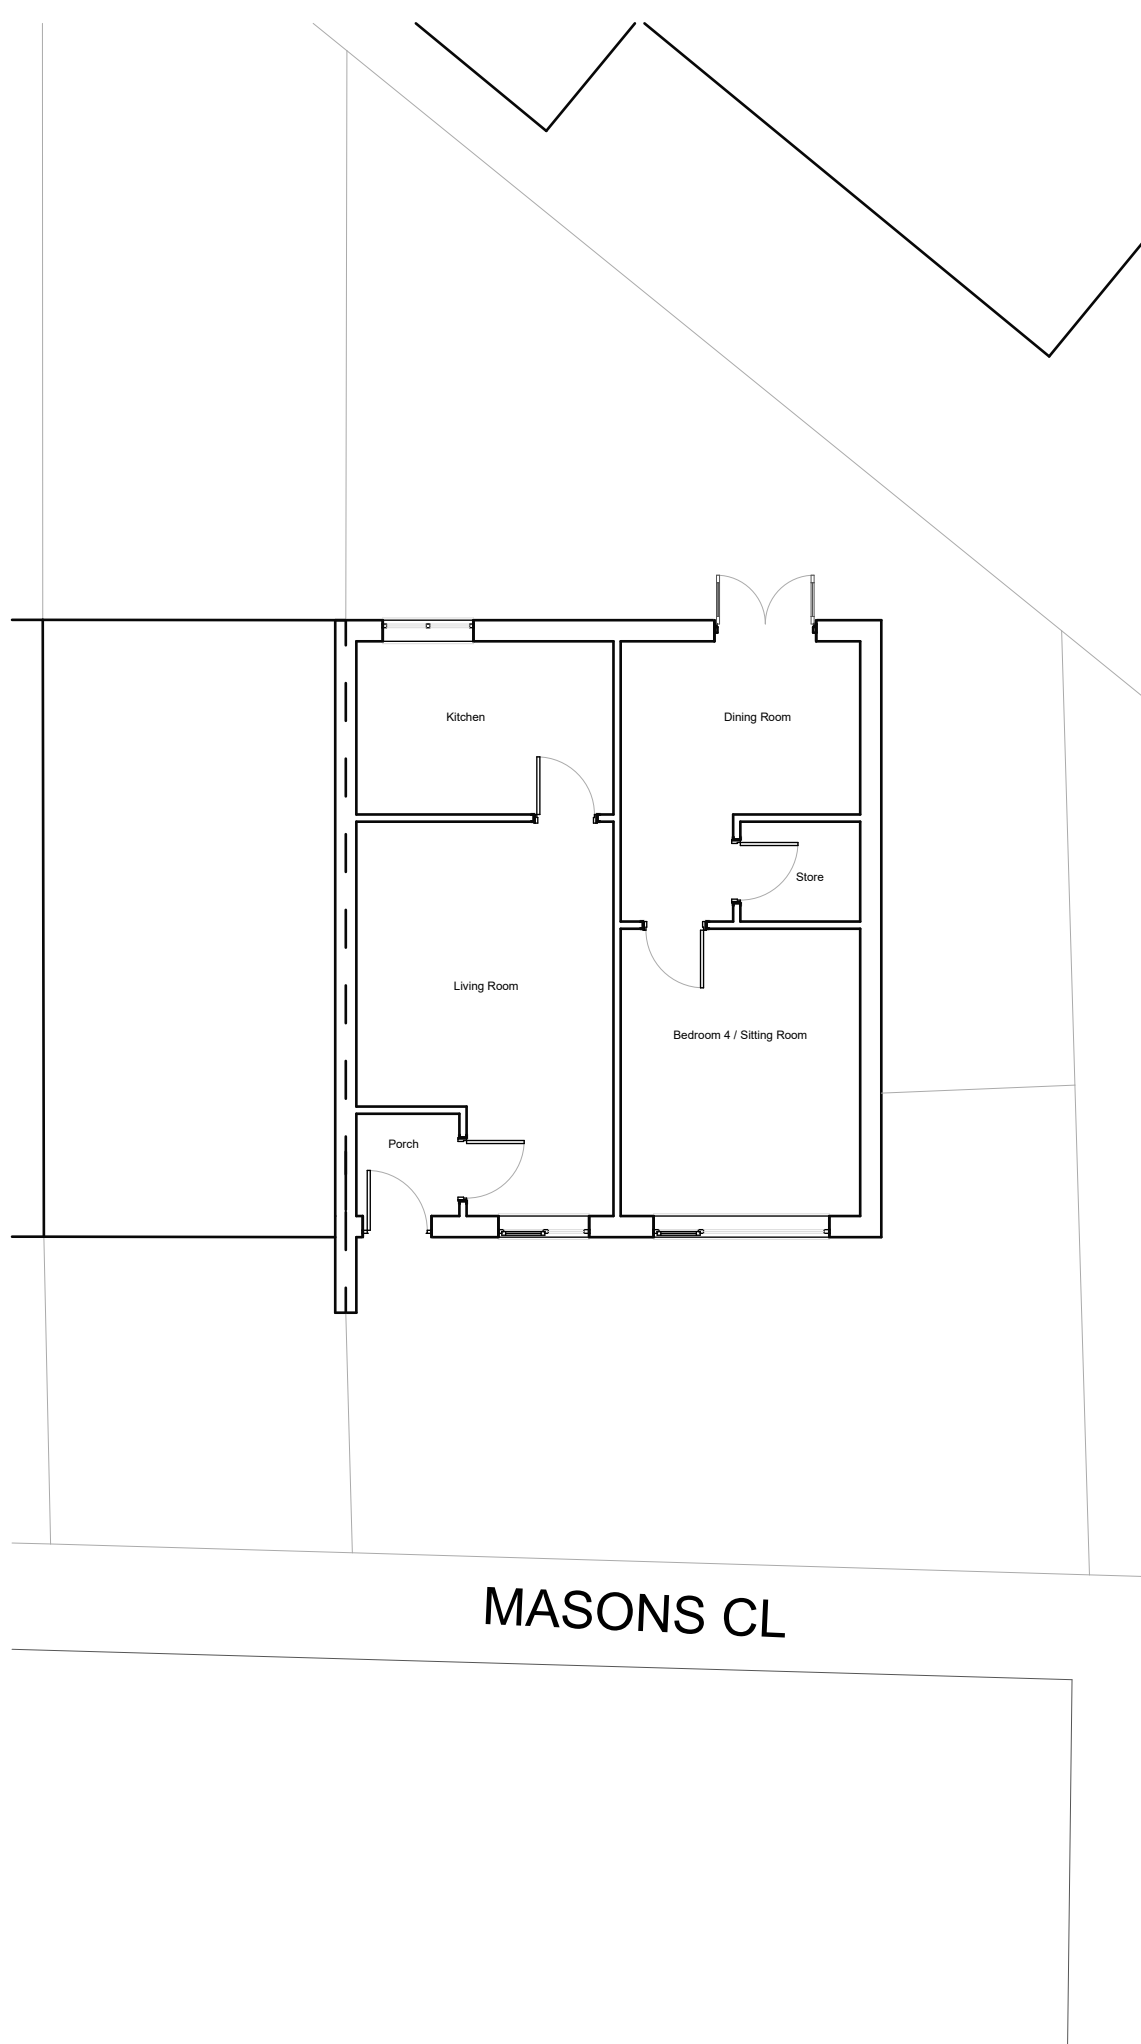

Existing Ground Floor Plan
Scale 1:100

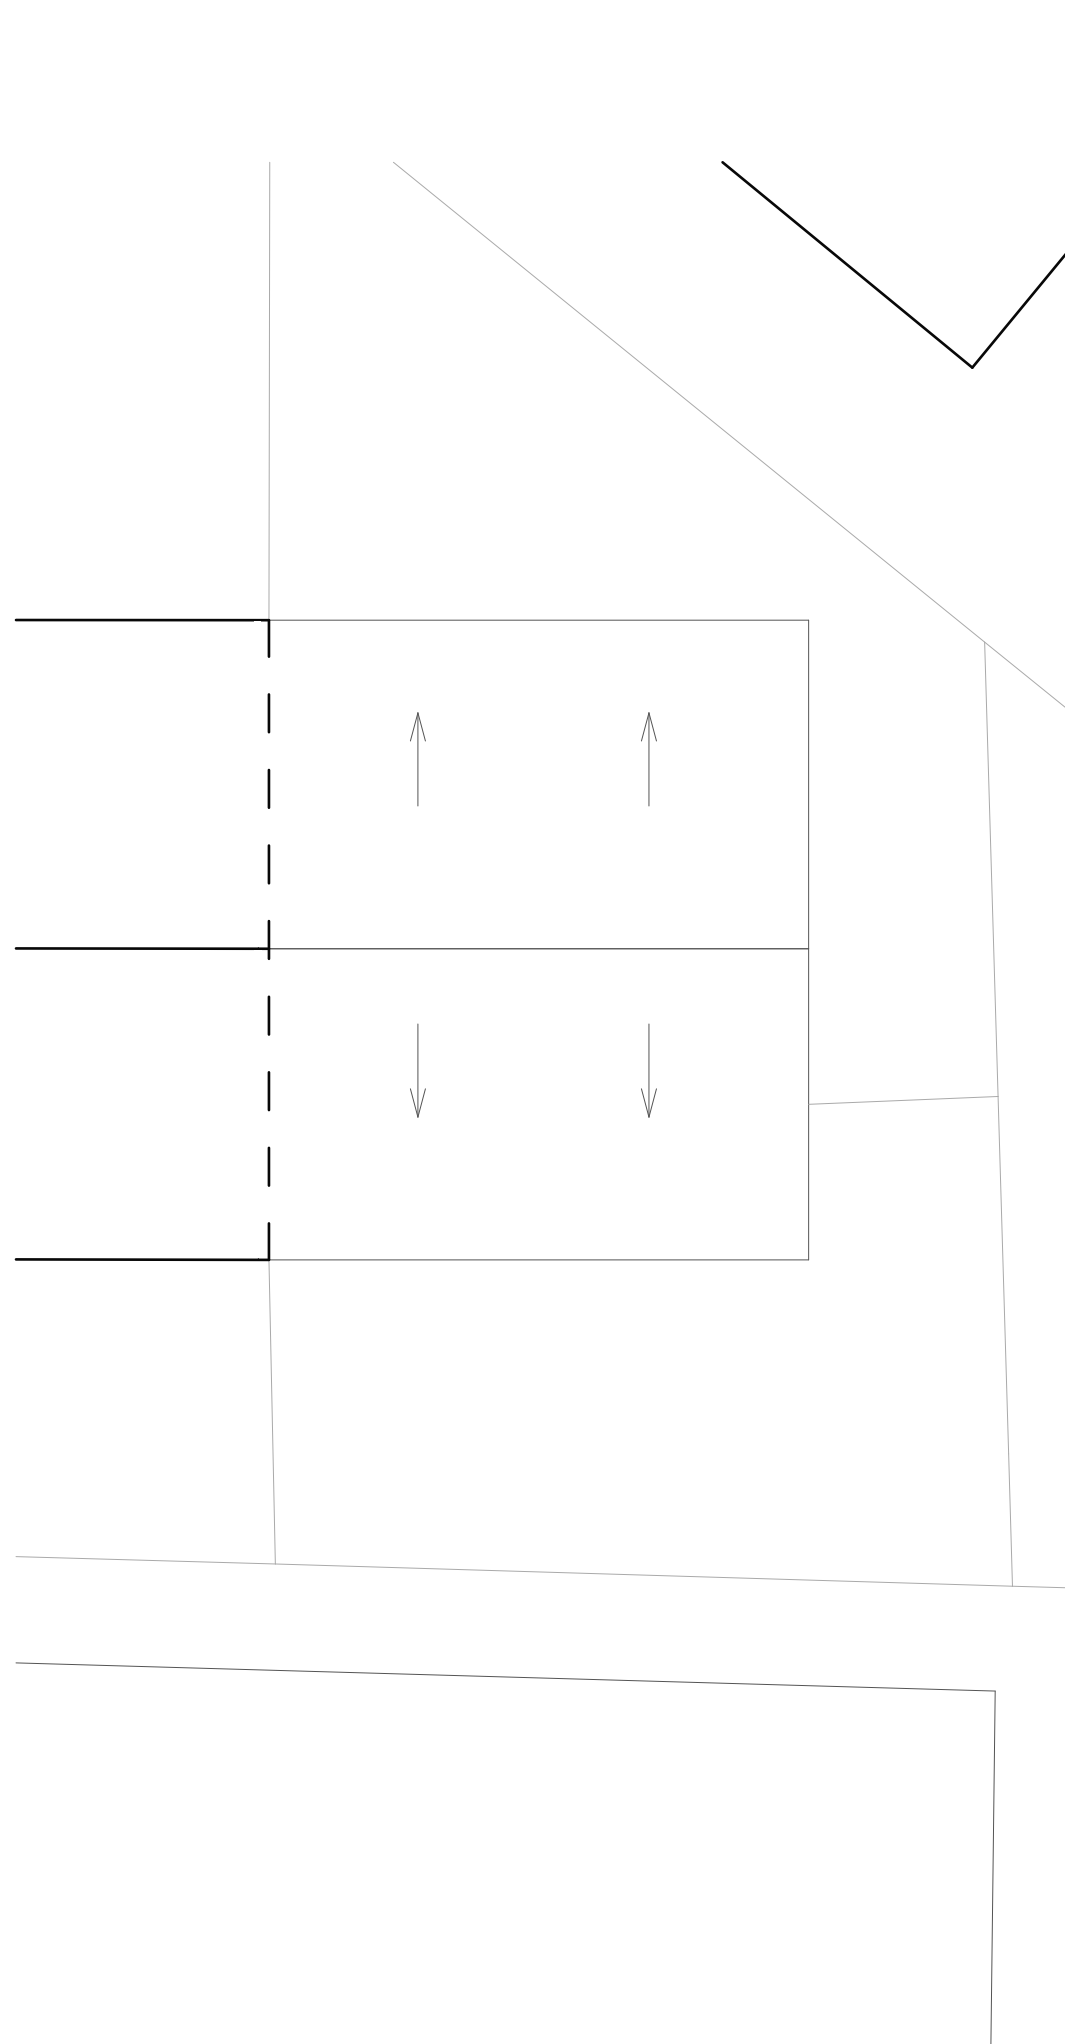

Existing Roof Plan
Scale 1:100

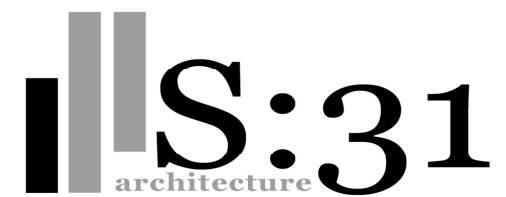

35 Upperton Road, Leicester. LE3 0BH
email : office@s31uk.com
tel: 0116 4422 431 mob: 07878 771736

Project Title

Proposed Side Extension With Alterations To Existing

Mr Singh

5 Masons Close, Narborough, Leicester. LE19 2PW

Drawing Title

23194 A02 - Existing Ground Floor and Roof Plan

Drawn by
AO

Date
13-11-23

Scale - 1:100

@ A3

Revision-

Status - Planning