
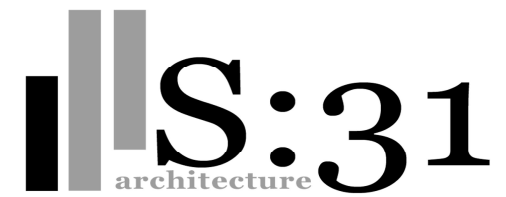
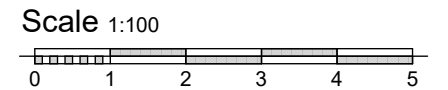
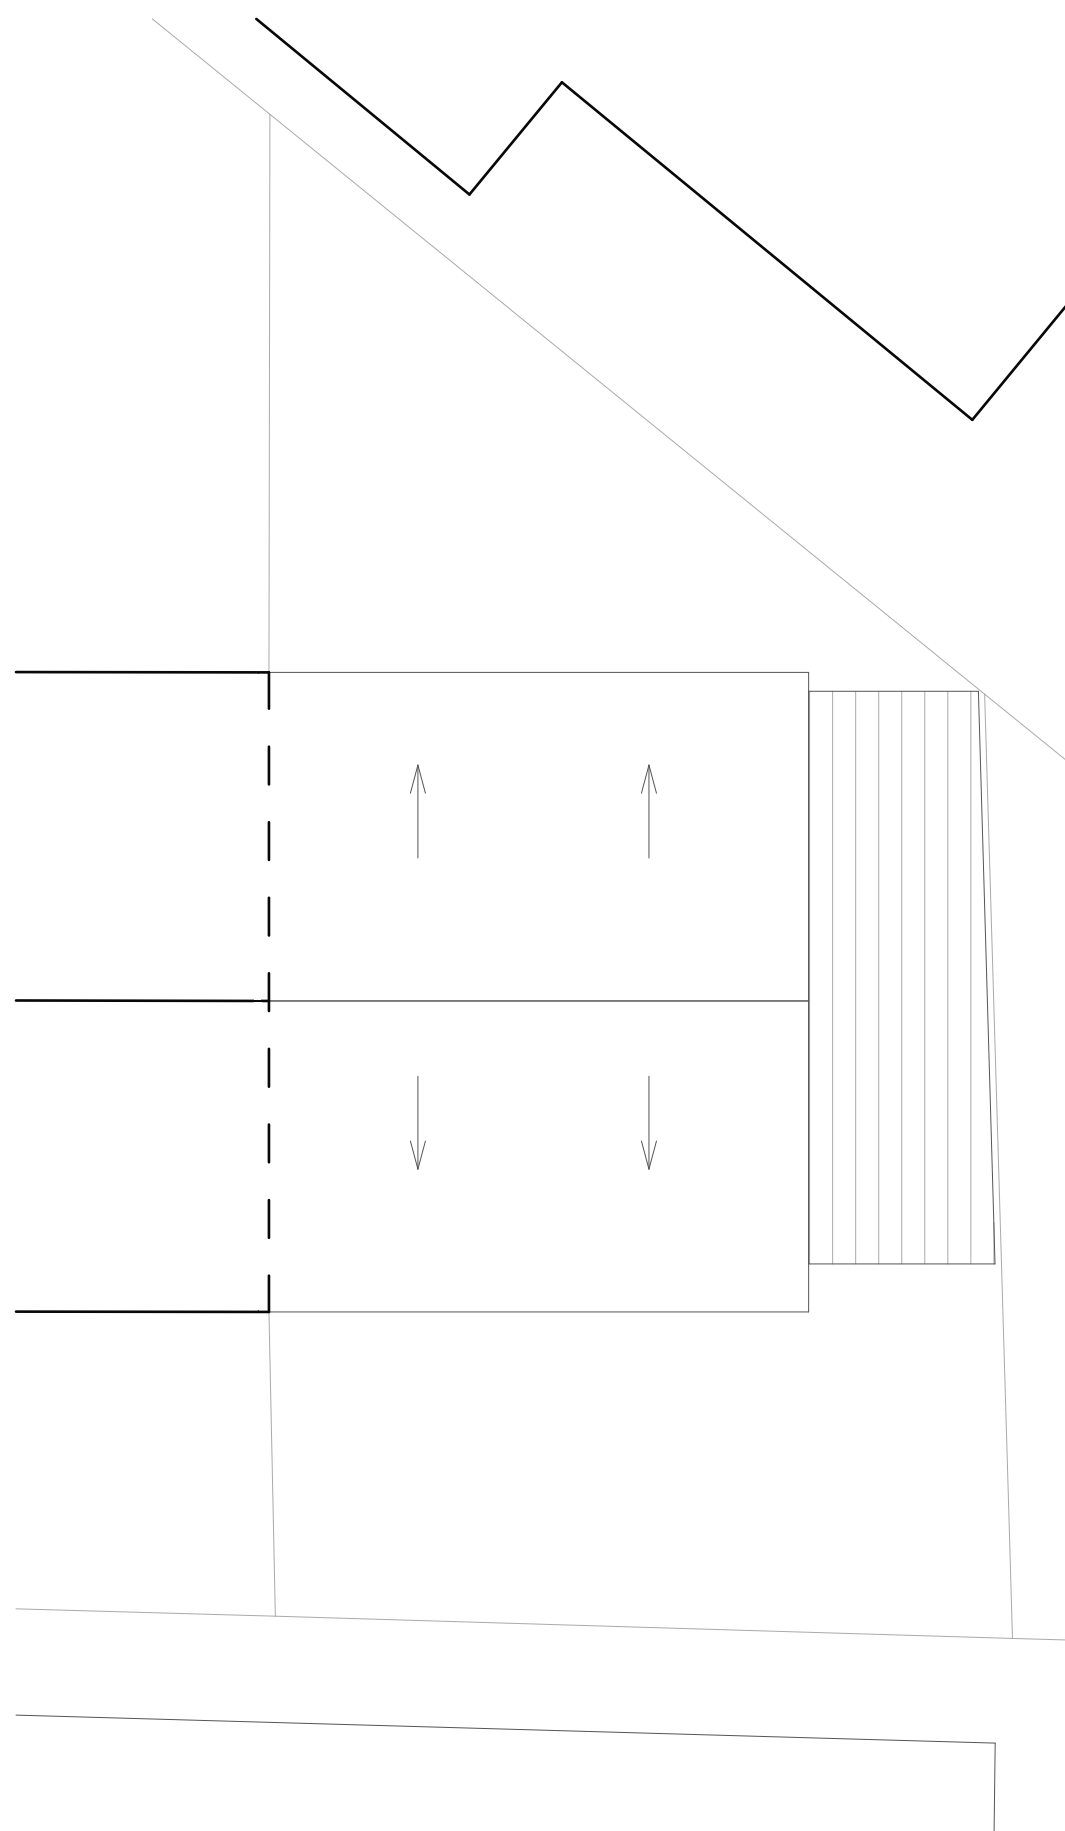


All dimensions to be checked on site. Please do not scale off this drawing except for the purposes of PLANNING. Studio:31 take no responsibility to dimensions scaled off drawings. This drawing is the copyright of Studio 31 and is not to be reproduced without their permission.

Rev	Notes	Date
-----	-------	------

<b>Rev A</b>	Amendments to ground level amended with proposed step to extension	03-01-24
--------------	--	----------

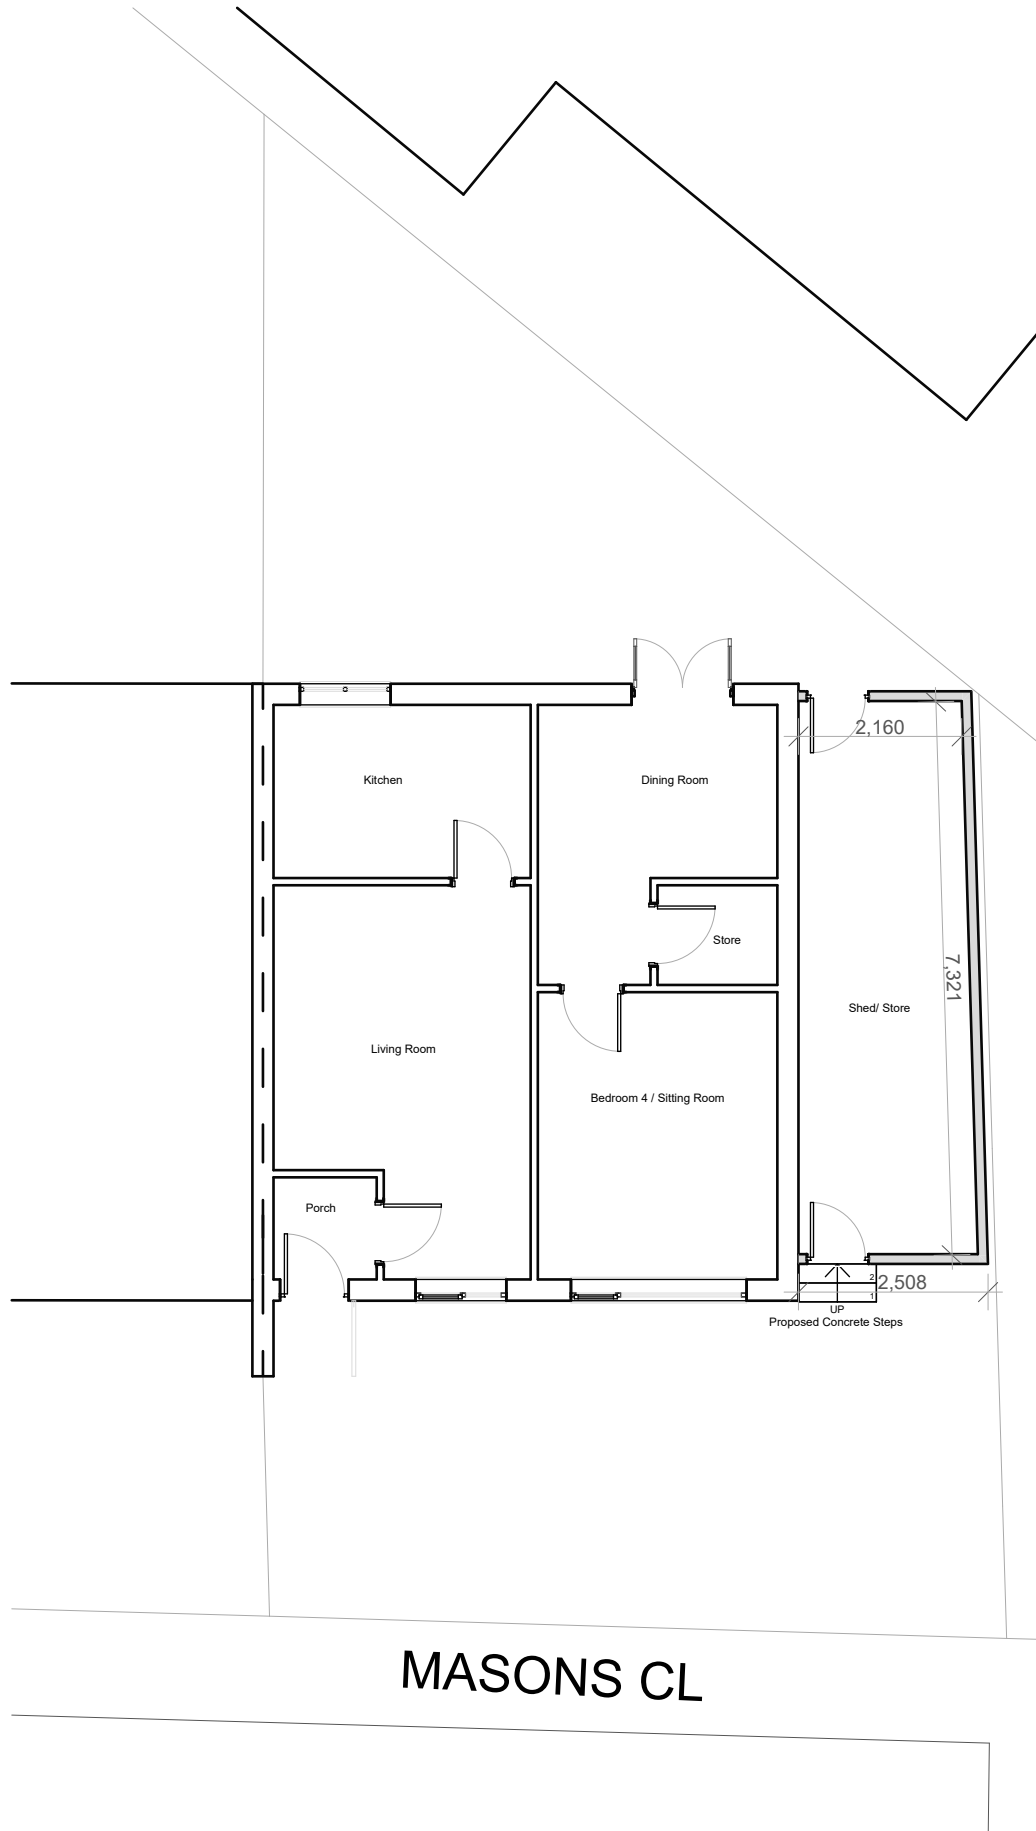

35 Upperton Road, Leicester. LE3 0BH  
 email : office@s31uk.com  
 tel: 0116 4422 431 mob: 07878 771736

Project Title

**Proposed Side Extension With Alterations To Existing**


Mr Singh  
 5 Masons Close, Narborough, Leicester. LE19 2PW

Drawing Title  
**23194 B01a - Proposed Ground Floor and Roof Plan**


Drawn by AO	Date 13-11-23
----------------	------------------

Scale - 1:100 @ A3

Revision- **A** Status - Planning

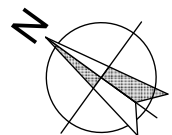

**Proposed Ground Floor Plan**  
 Scale 1:100

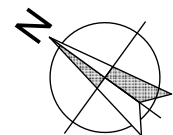

**Proposed Roof Plan**  
 Scale 1:100