


All dimensions to be checked on site. Please do not scale off this drawing except for the purposes of PLANNING. Studio:31 take no responsibility to dimensions scaled off drawings. This drawing is the copyright of Studio 31 and is not to be reproduced without their permission.

Rev      Notes      Date



**Existing Rear Elevation (North)** Scale 1:100

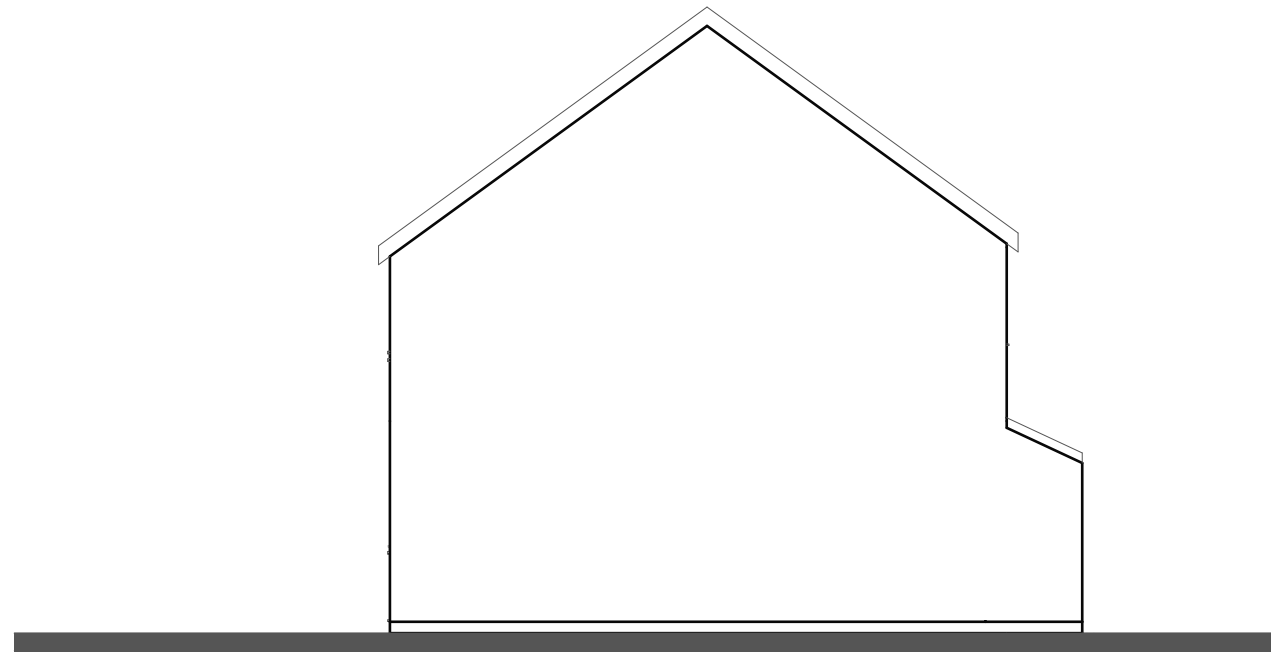


**Existing Side Elevation (West)** Scale 1:100


Scale 1:100



**Existing Front Elevation (South)** Scale 1:100

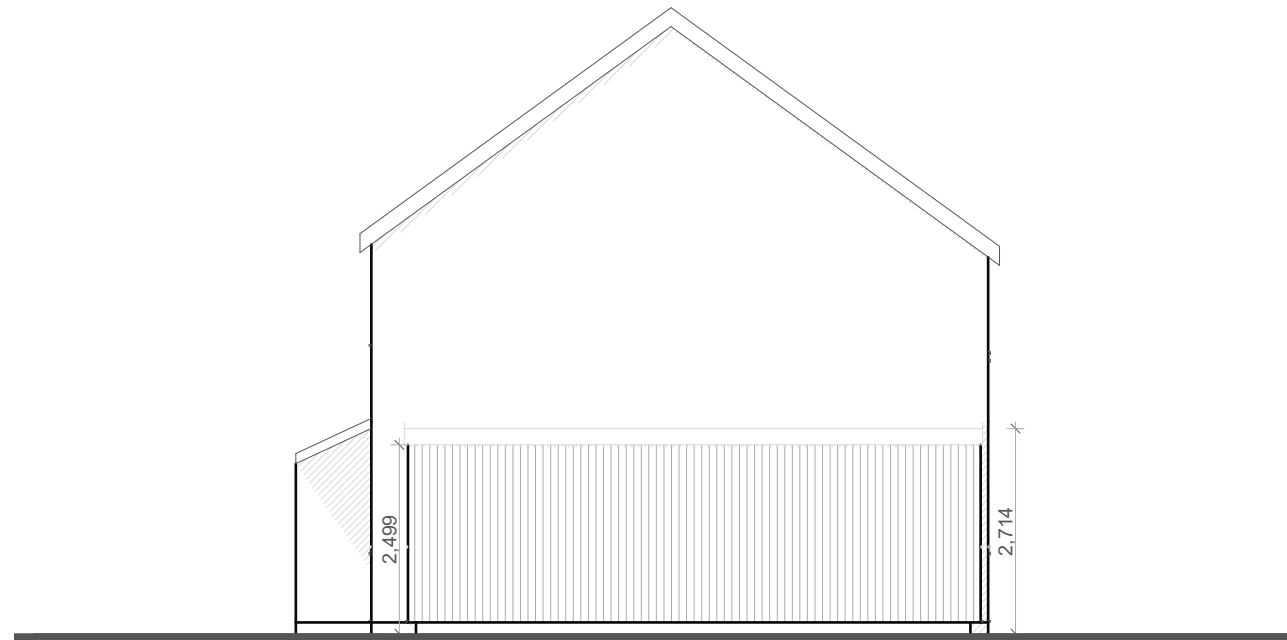

**Existing Side Elevation (East)** Scale 1:100

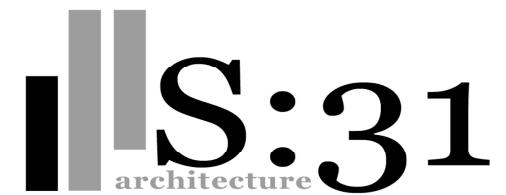

35 Upperton Road, Leicester. LE3 0BH  
 email : office@s31uk.com  
 tel: 0116 4422 431 mob: 07878 771736

Project Title

**Proposed Side Extension With Alterations To Existing**

Mr Singh

5 Masons Close, Narborough, Leicester. LE19 2PW

Drawing Title

**23194 B02 - Proposed Elevations**

Drawn by  
 AO

Date  
 13-11-23

Scale - 1:100

@ A3

Revision-

Status - Planning