
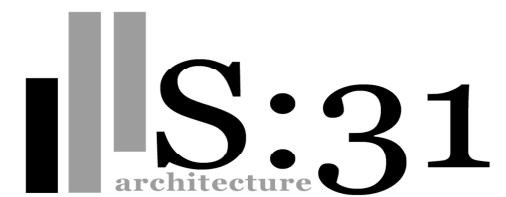
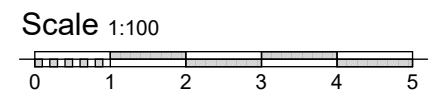
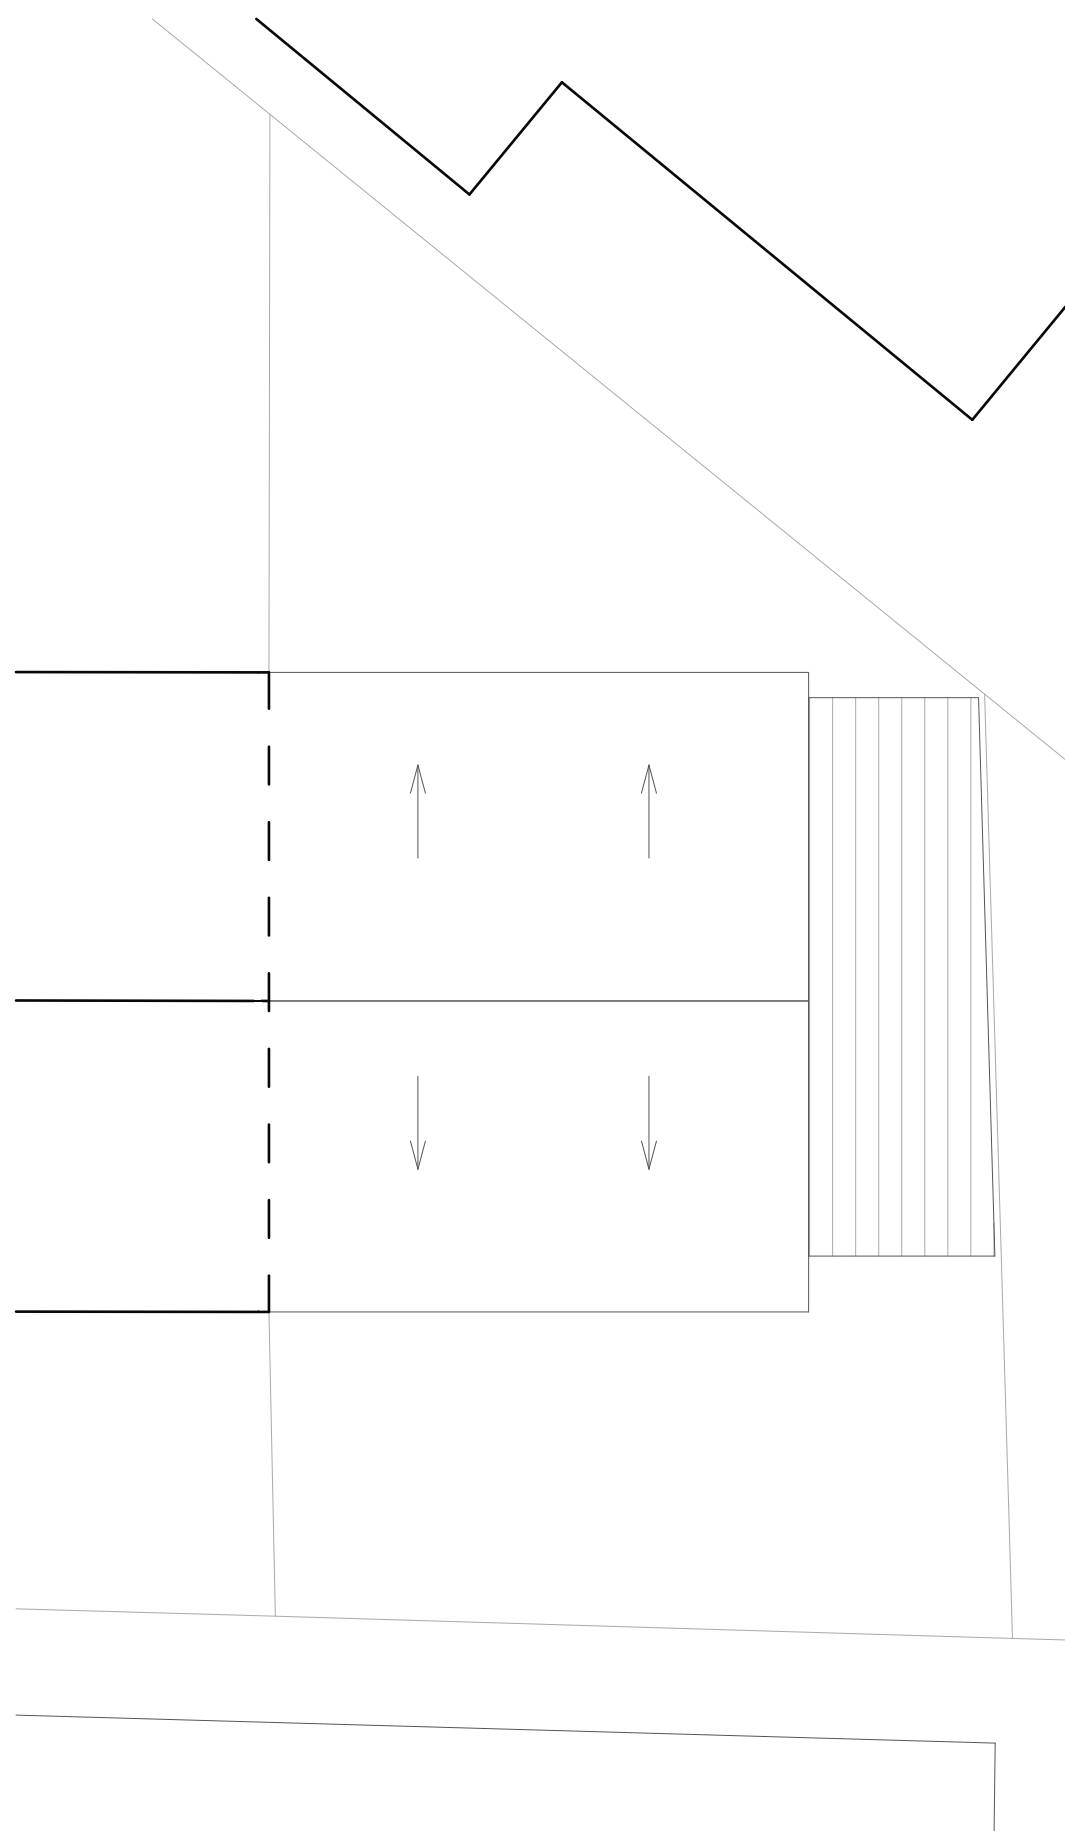


All dimensions to be checked on site. Please do not scale off this drawing except for the purposes of PLANNING. Studio:31 take no responsibility to dimensions scaled off drawings. This drawing is the copyright of Studio 31 and is not to be reproduced without their permission.

Rev Notes Date

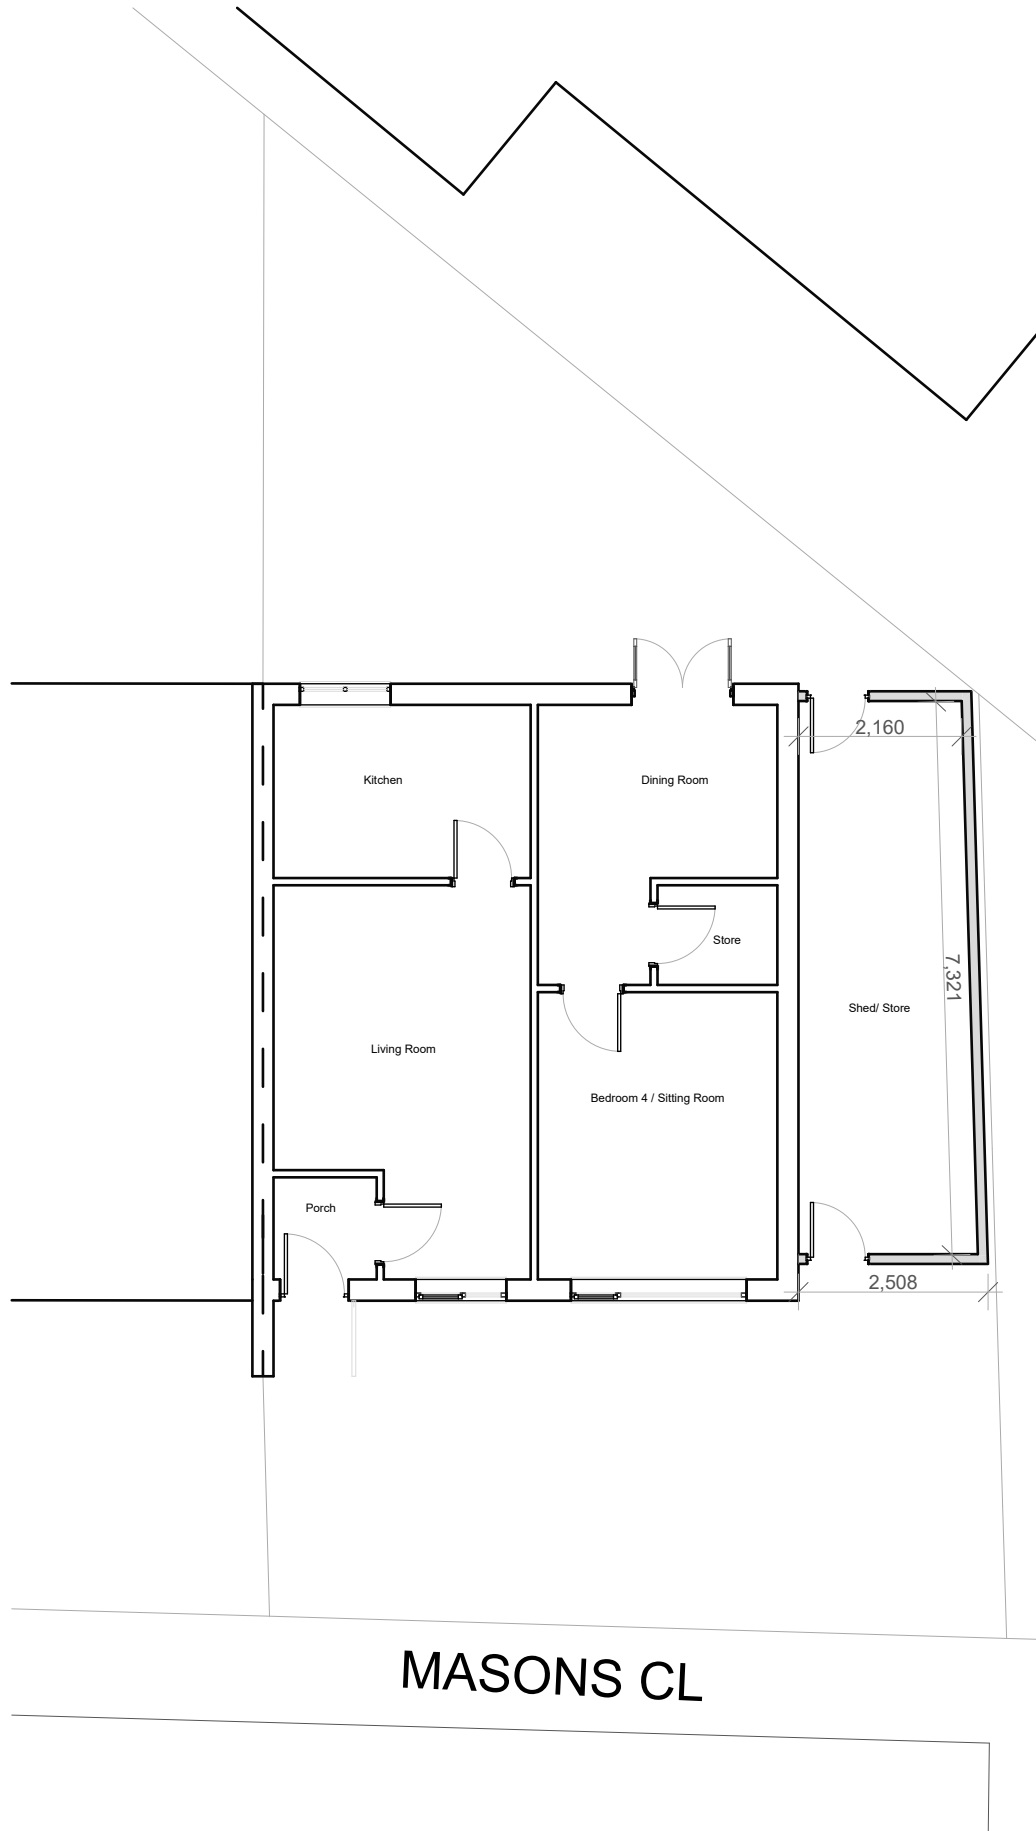

35 Upperton Road, Leicester. LE3 0BH
 email : office@s31uk.com
 tel: 0116 4422 431 mob: 07878 771736

Project Title

Proposed Side Extension With Alterations To Existing

Mr Singh

5 Masons Close, Narborough, Leicester. LE19 2PW

Drawing Title

23194 B01 - Proposed Ground Floor and Roof Plan

Drawn by
 AO


Date
 13-11-23

Scale - 1:100


@ A3

Revision-

Status - Planning

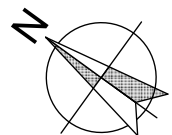

Proposed Ground Floor Plan
 Scale 1:100

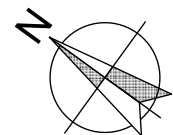

Proposed Roof Plan
 Scale 1:100