



Ground Floor

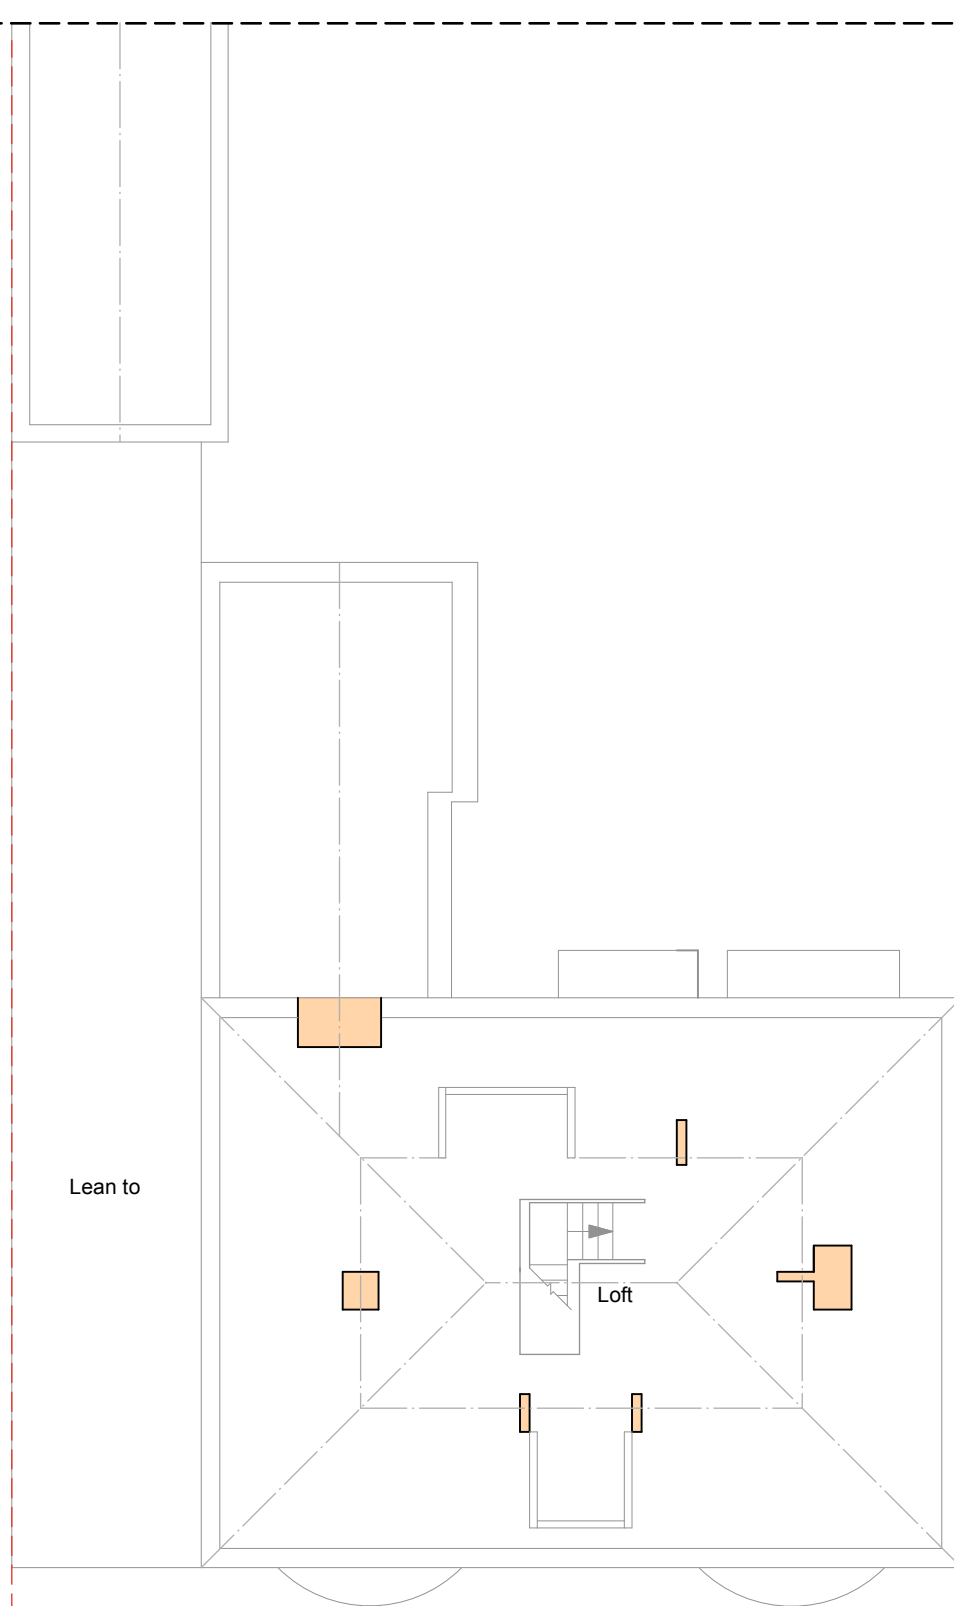

First Floor

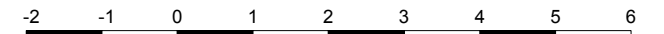

metres
1:100

Planning

P1 Planning Issue
FE1 Feasibility Issue
ISSUE PURPOSE / AMENDMENTS

30.11.23
06.11.23
DATE

DRAWING TITLE

Existing Floor Plans

JOB TITLE

Proposed Alterations
120 Leicester Road, Glen Parva LE2 9UG
for Mr H Awortwi

DRAWING NUMBER

231003-201-P1

SCALE (A3) 1:100

CREATED 25.10.23



170 Upper New Walk
Leicester LE1 7QA

t: 0116 255 2279

e: admin@kpw-architects.co.uk

www.kpw-architects.co.uk

Figured dimensions must be taken in preference to scaled dimensions and any discrepancies or errors are to be referred to the Architect. Contractors, sub-contractors and suppliers must verify all dimensions on site before commencing work or producing any workshop drawings, Copyright Reserved©