
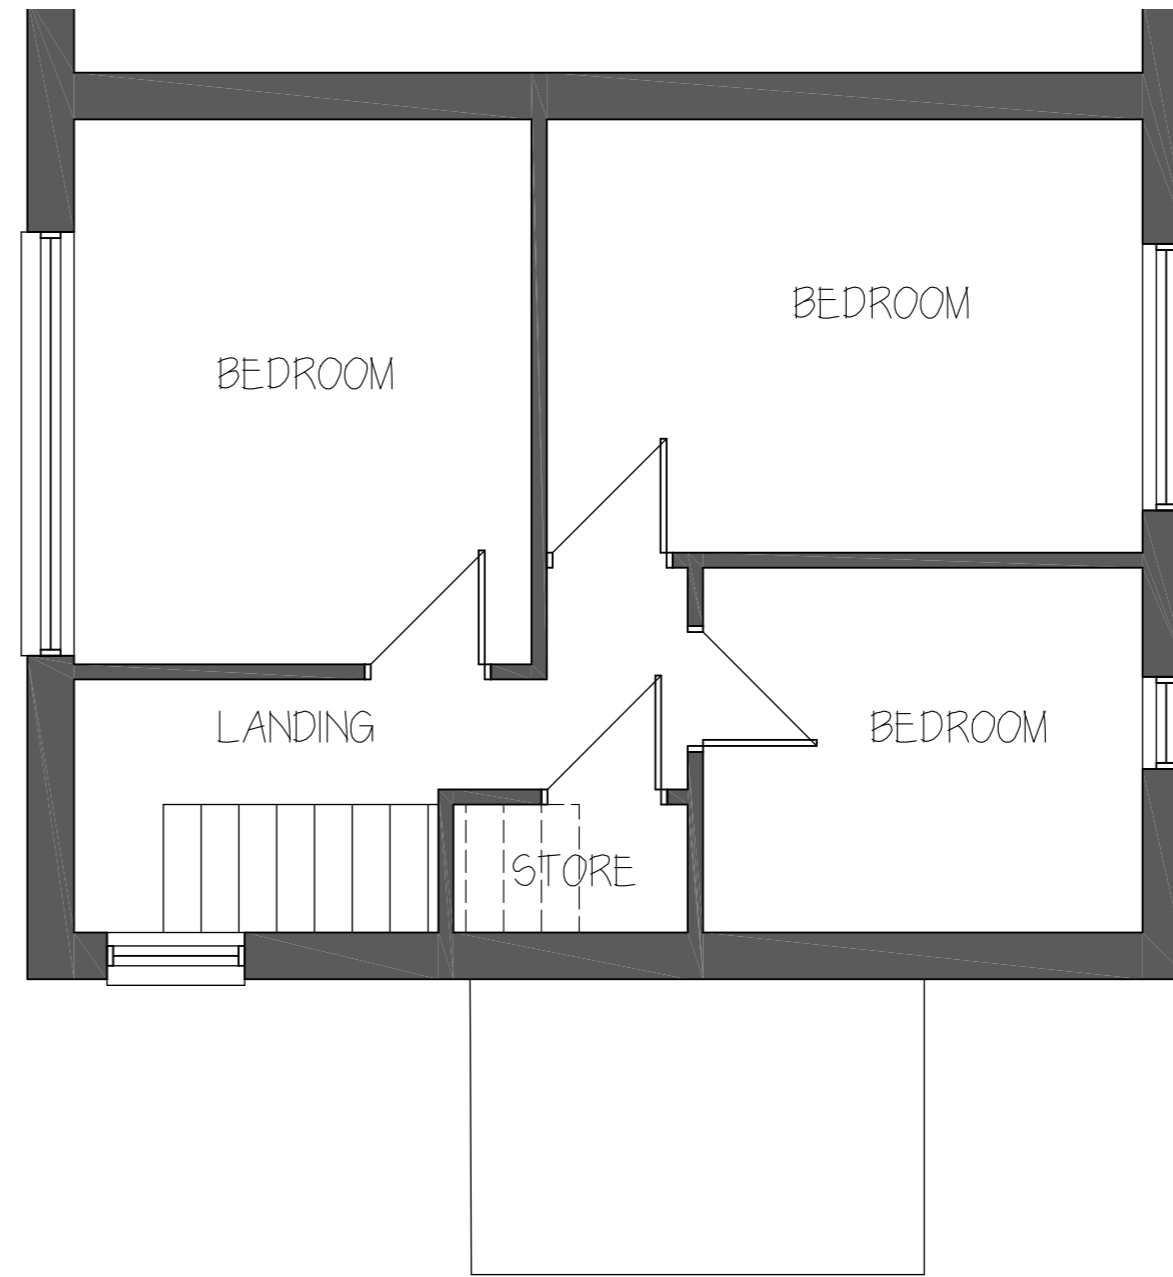


Printed or electronic copies of the plan can be scaled for planning purposes.






This drawing is issued for the sole and exclusive use of the named recipient. Distribution to any third party is on the strict understanding that no liability is accepted by Sturch for any discrepancies, errors or omissions that may be present, and no guarantee is offered as to the accuracy of information shown. © Crown Copyright 2007. All rights reserved. Licence number 10002049

Rev	Date	Description	By
A	14.12.23	Roof Plan added	sAh
B	21.12.23	West elevation added	sAh

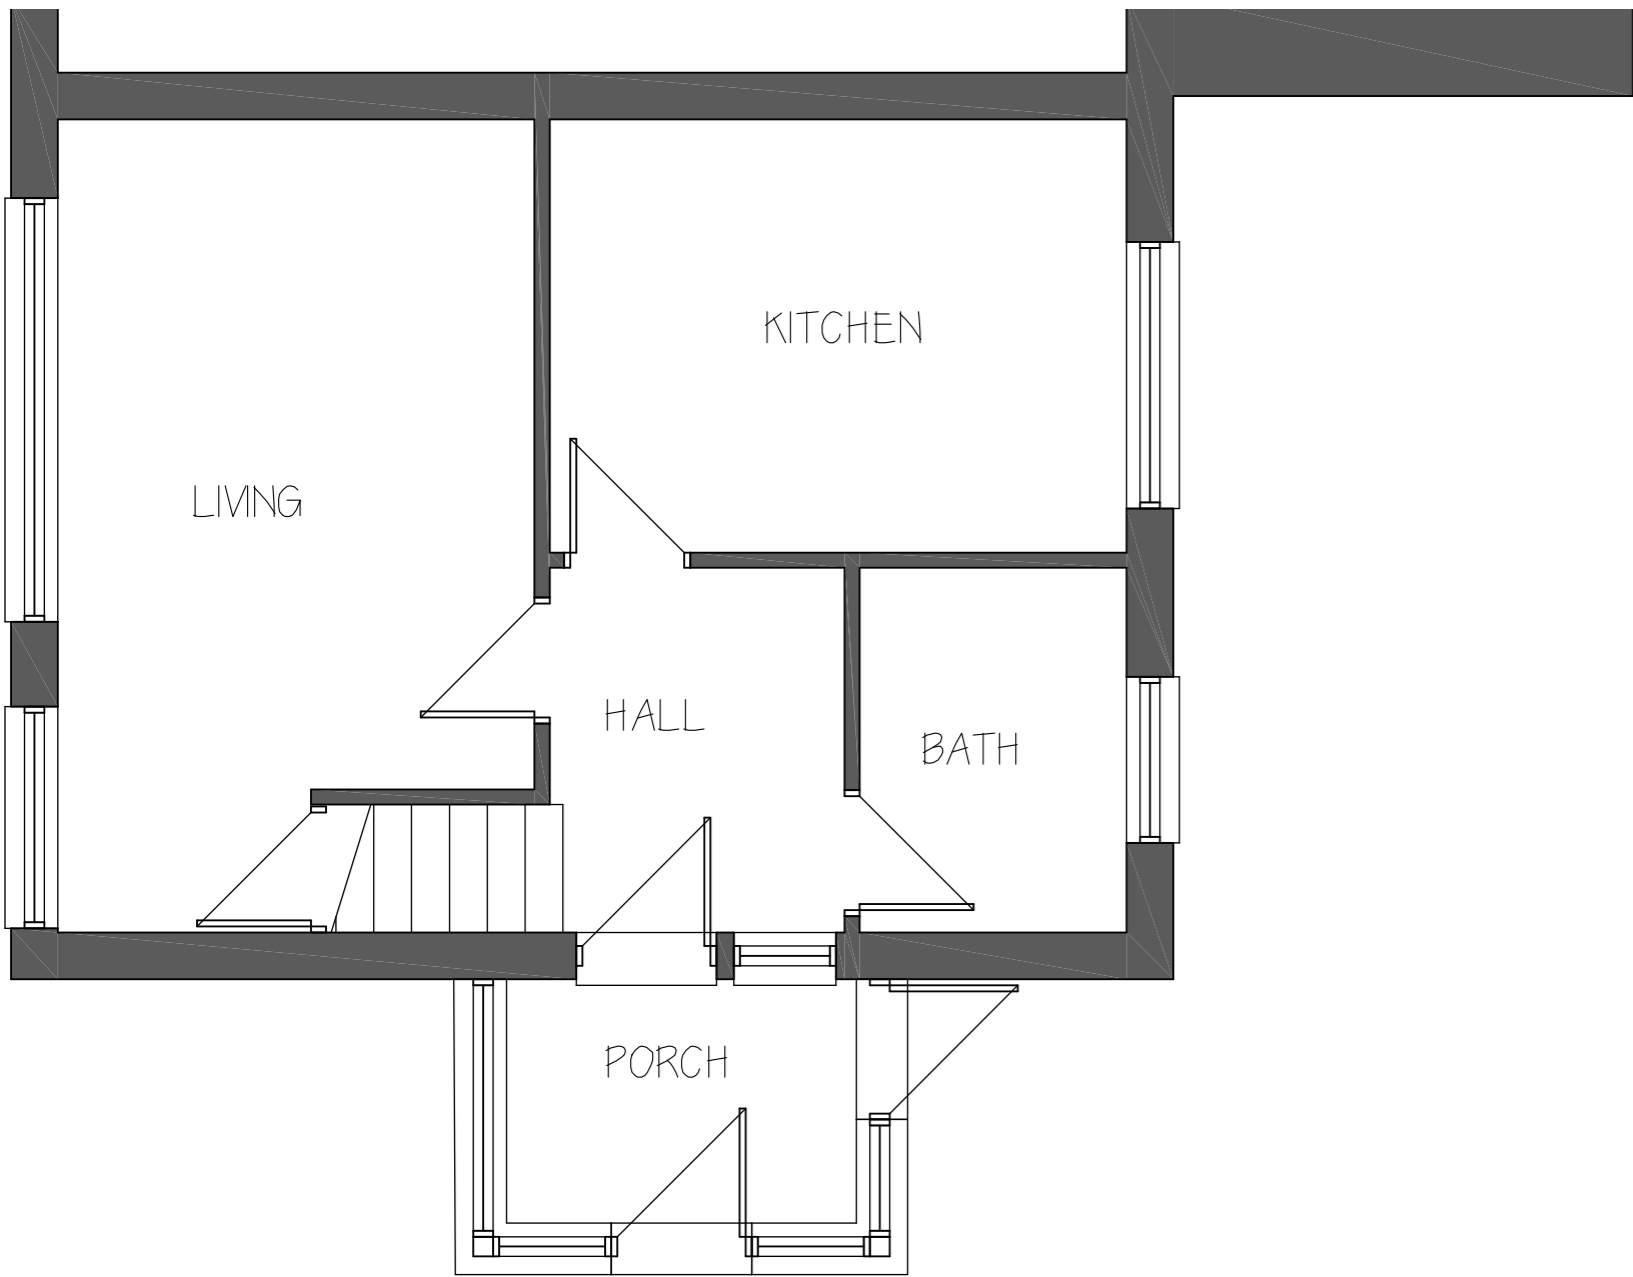

Ground Floor Plan

First Floor Plan

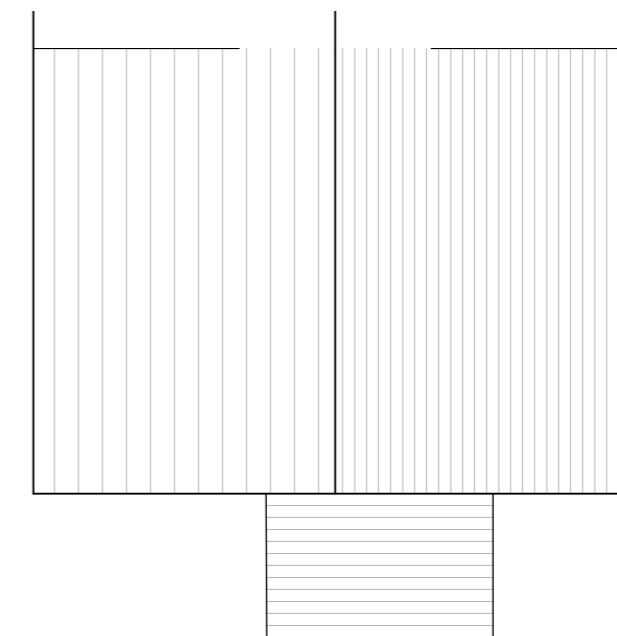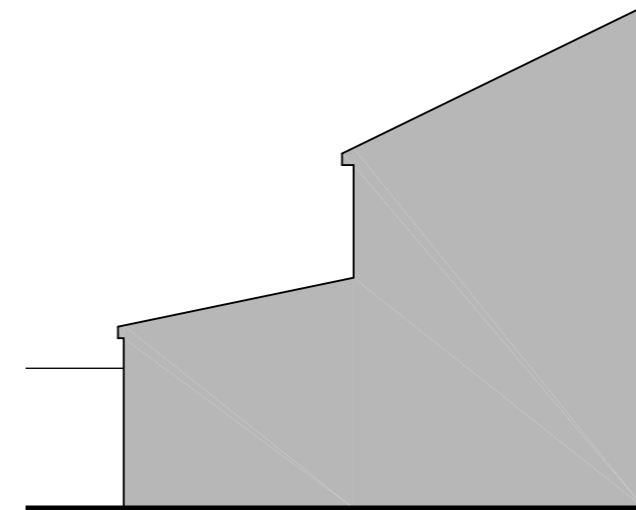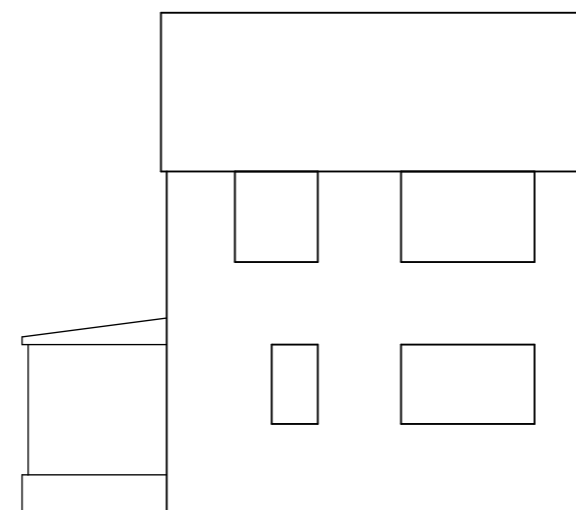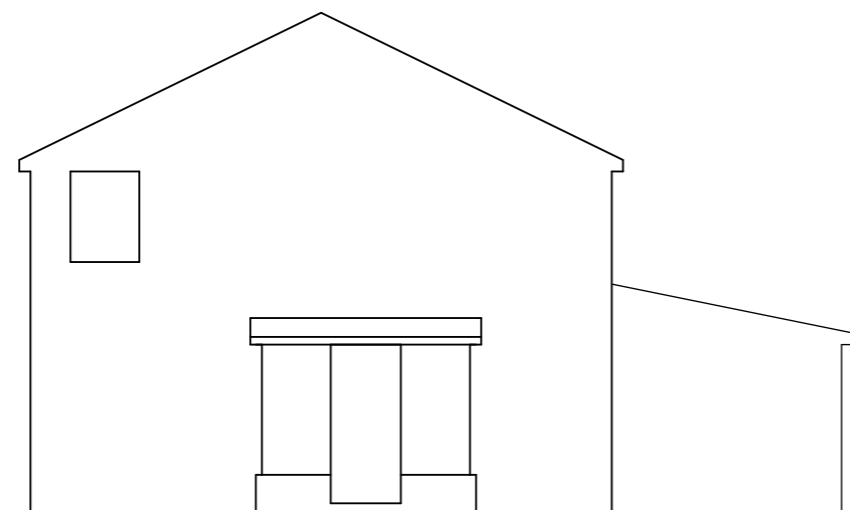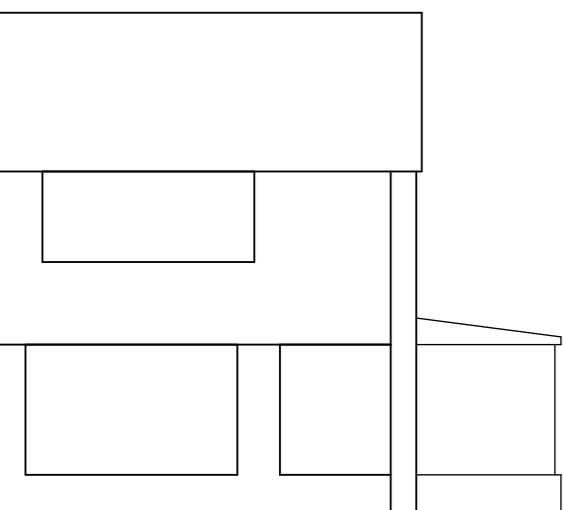

Front (S) Elevation  
Scale 1:100

Side (E) Elevation  
Scale 1:100

Rear (N) Elevation  
Scale 1:100

Side (W) Elevation  
Scale 1:100

Roof Plan  
Scale 1:100

**sturch**  
Tel: 07948 382917 e:sturch@gmail.com

Project  
Proposed Extensions and Alterations  
10 Brooklands  
Croft

Client  
Mr H Sutton

Drawing  
Existing Floor Plans and Elevations

Drg No: 01-2340 Rev B

Scale 1:50 U.O.S. @A2 Date 22.11.23