



The copyright of this drawing and any design shown on it is owned by Harringtons. Figured dimensions only to be worked from, and contractors are to check all dimensions on site. Any discrepancies to be reported before proceeding.

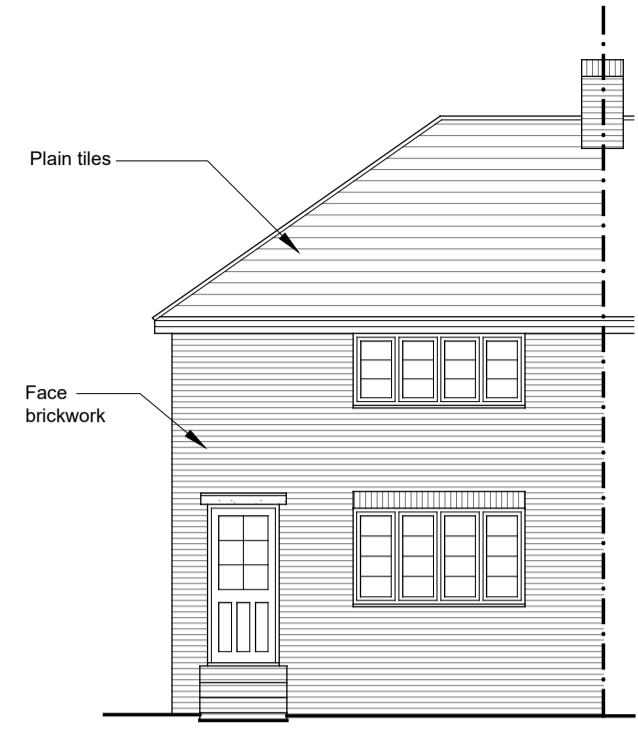


Front Elevation...

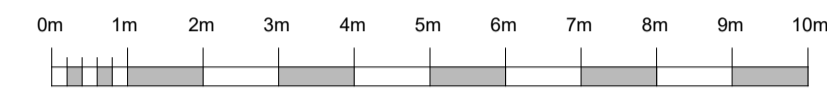


Scale 1:100



Left Elevation...

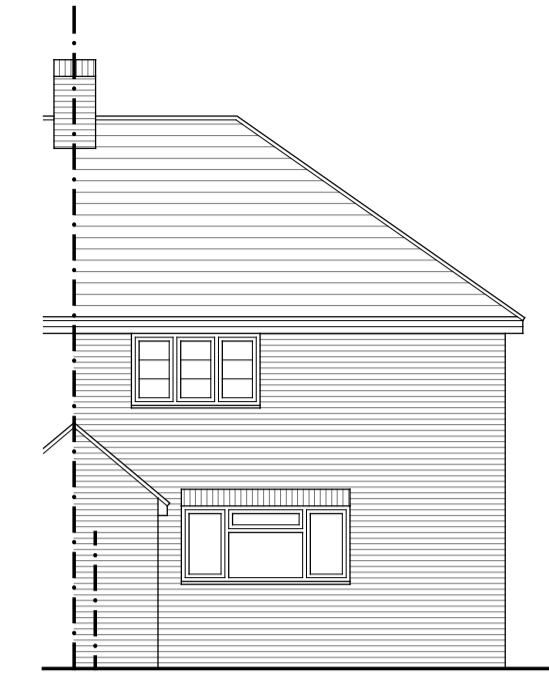


Rear Elevation...

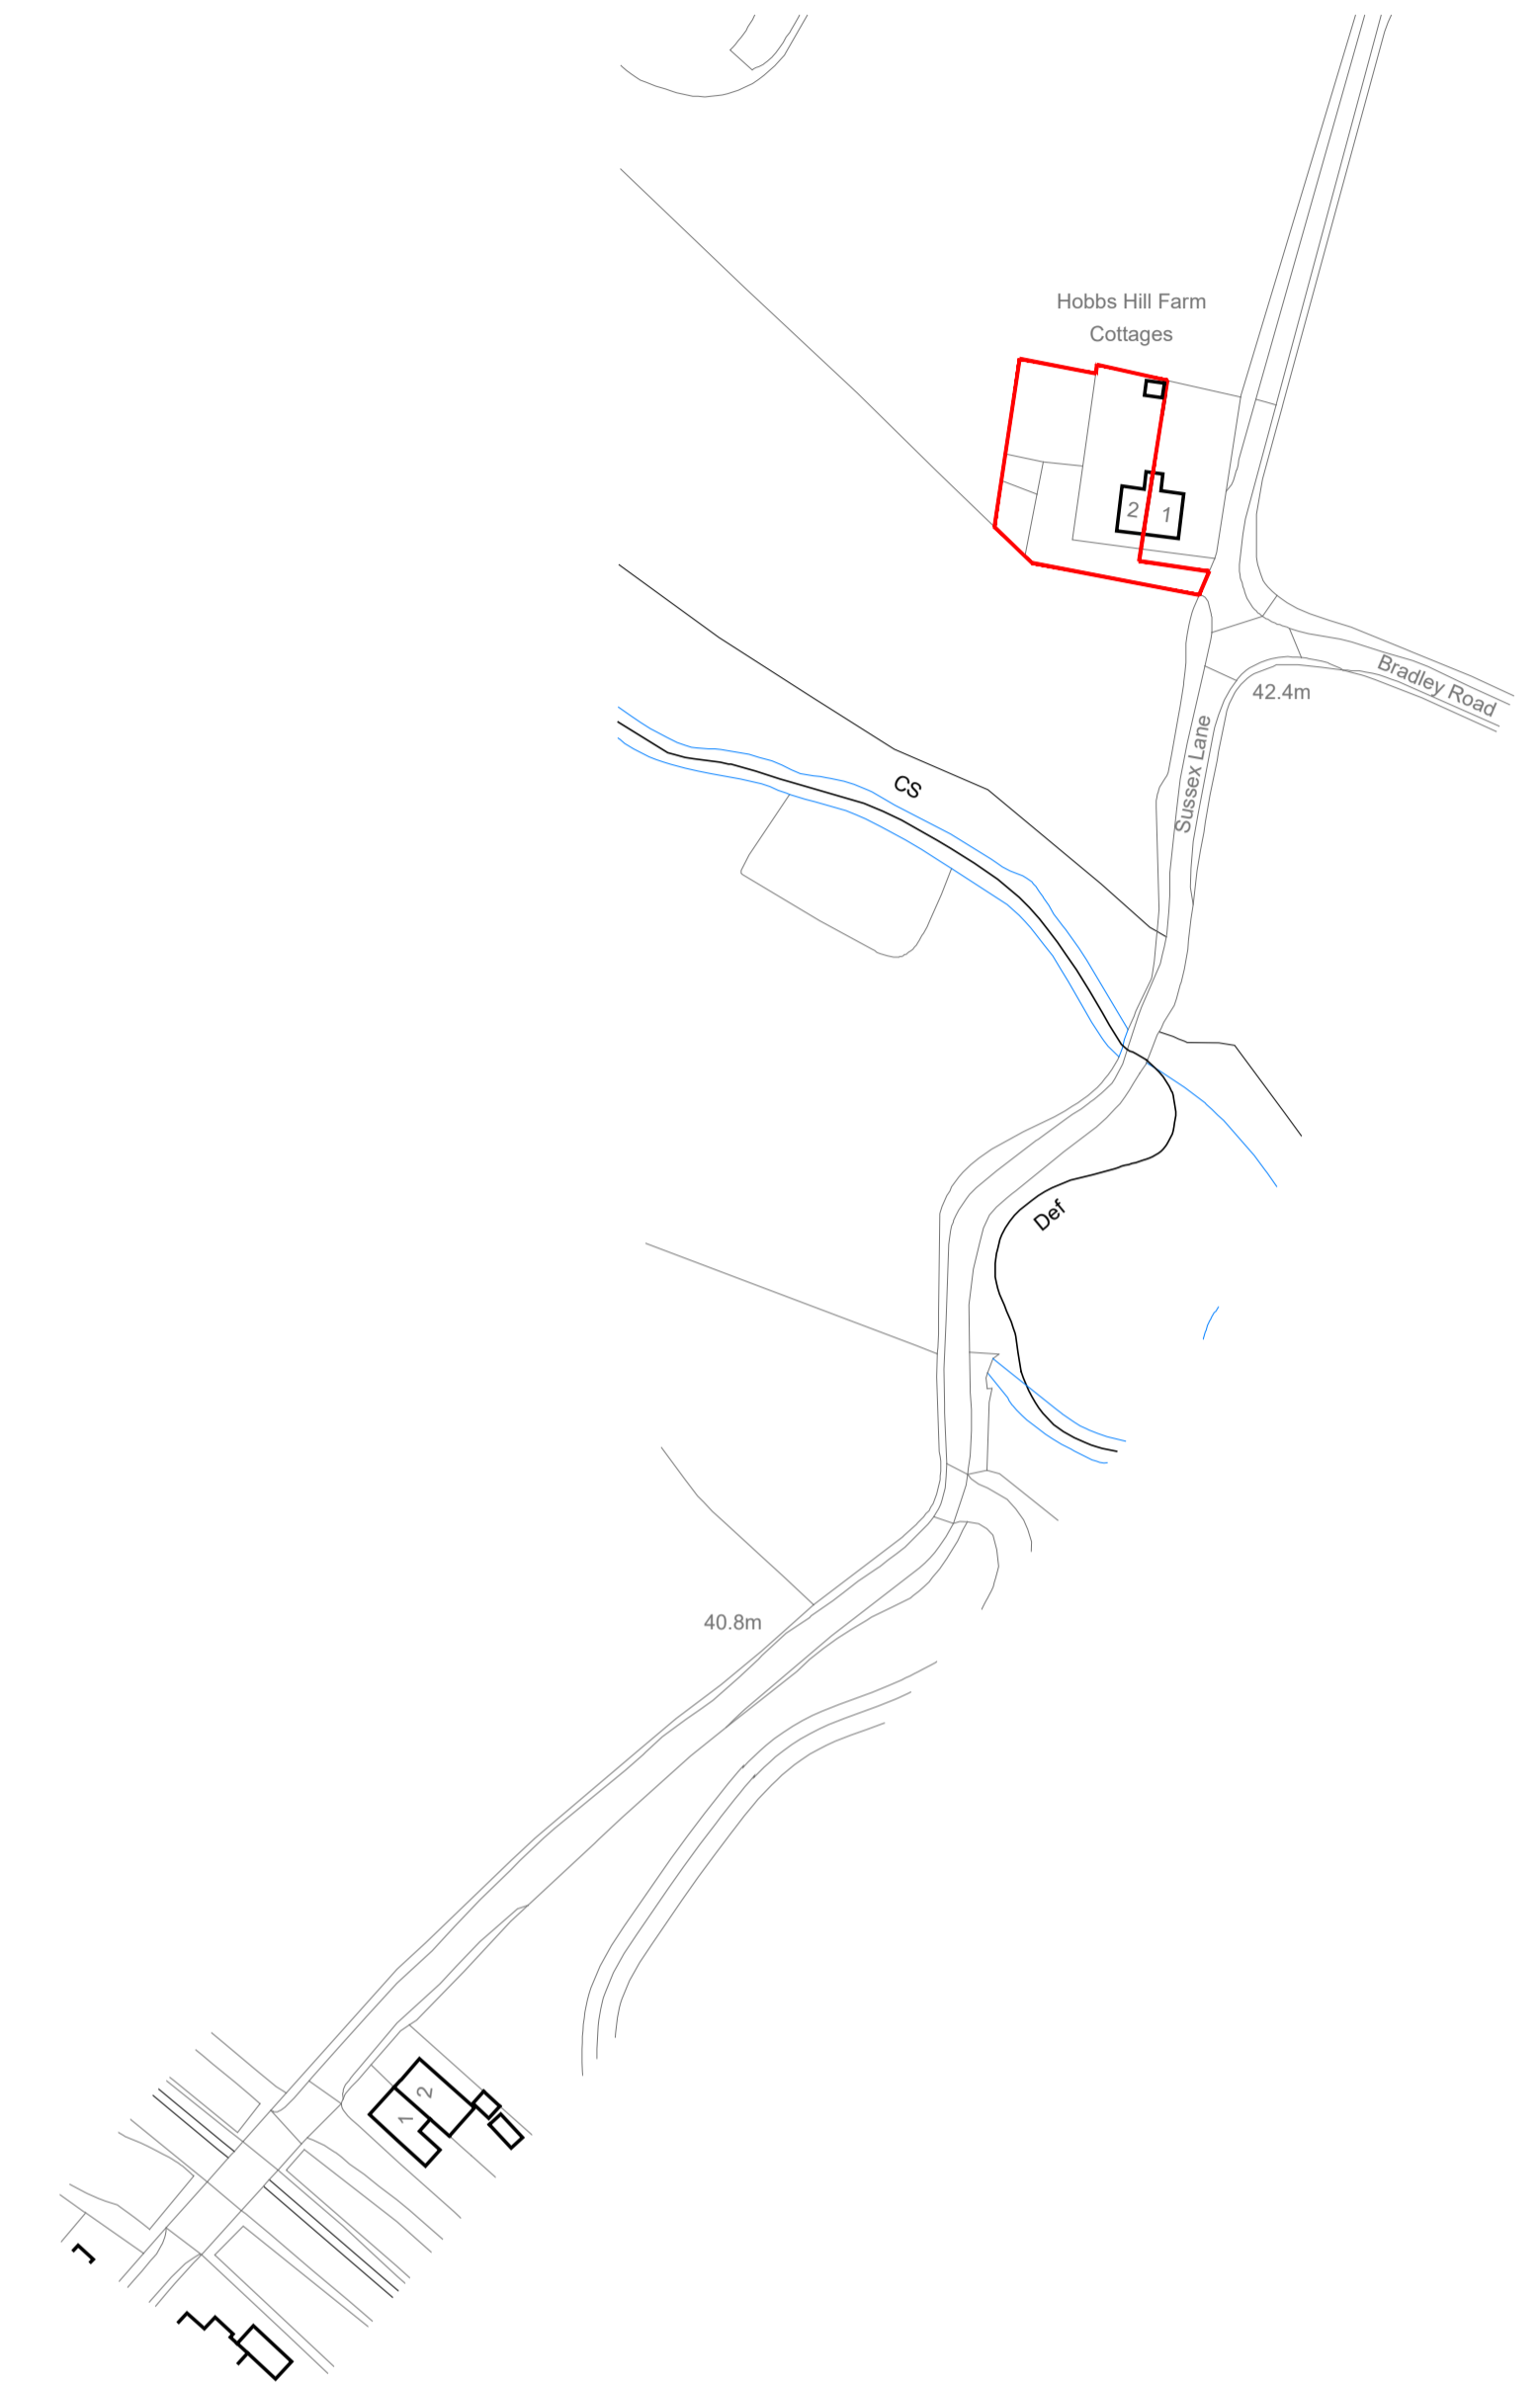


Site Location Plan...




Scale 1:1250

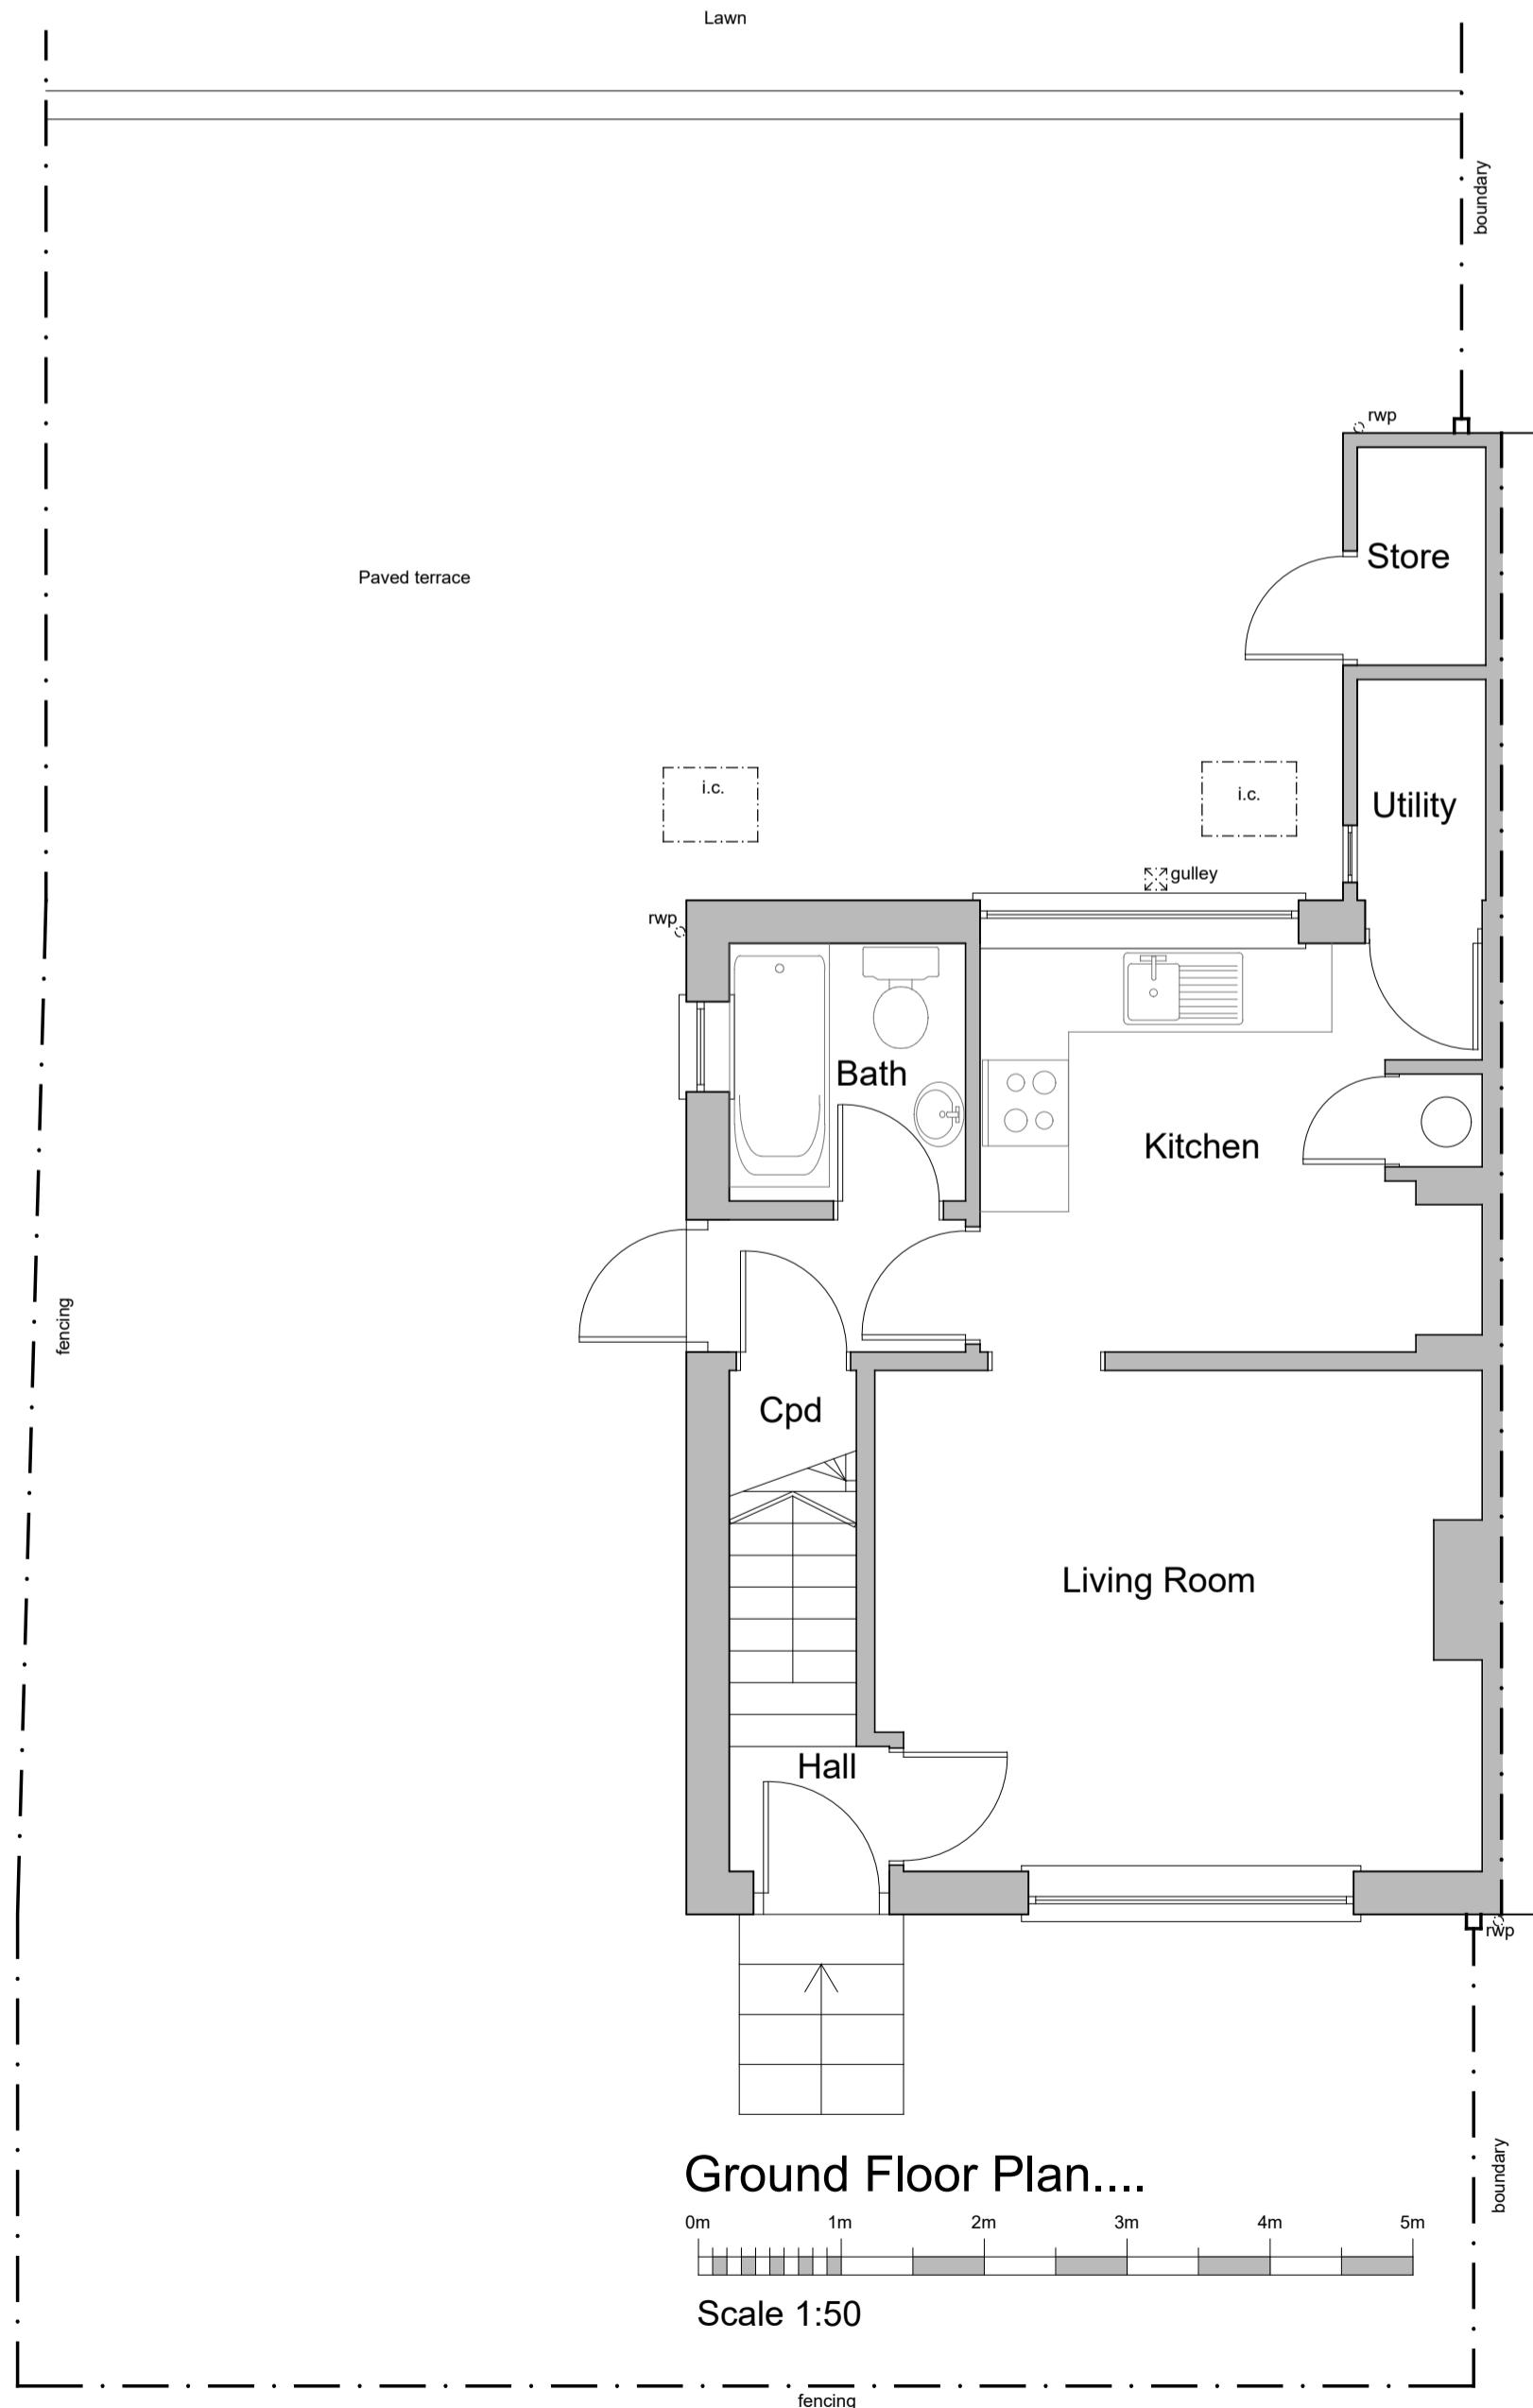


Ground Floor Plan....

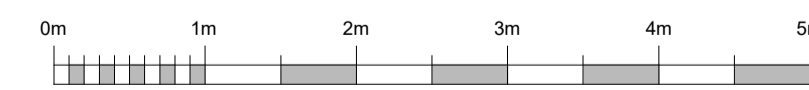

Scale 1:50

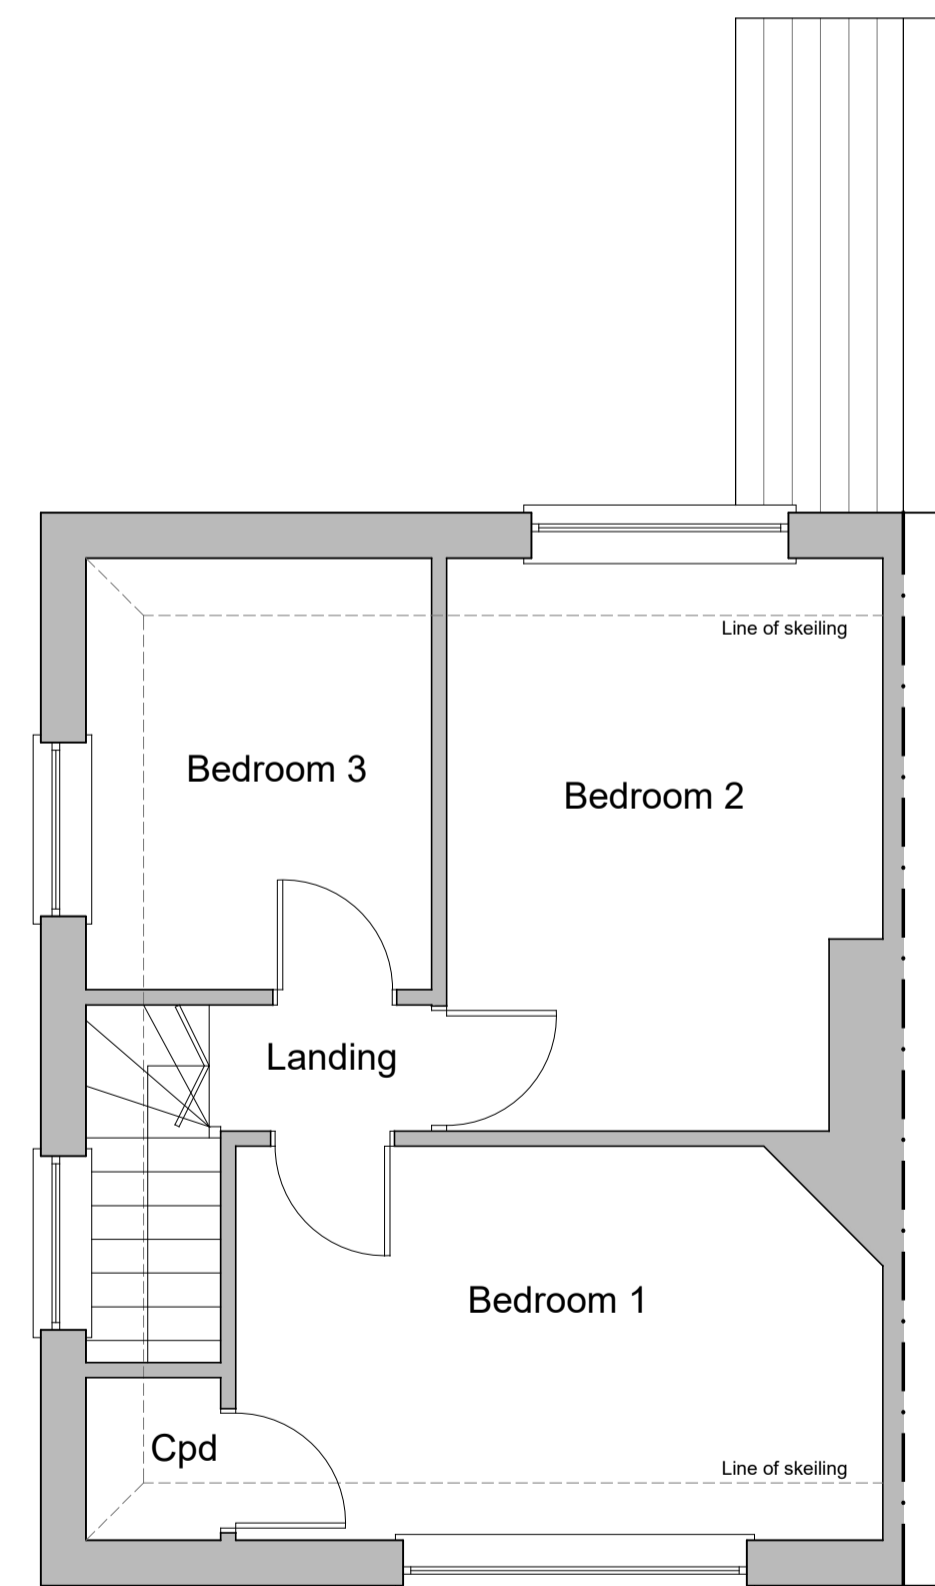

First Floor Plan....

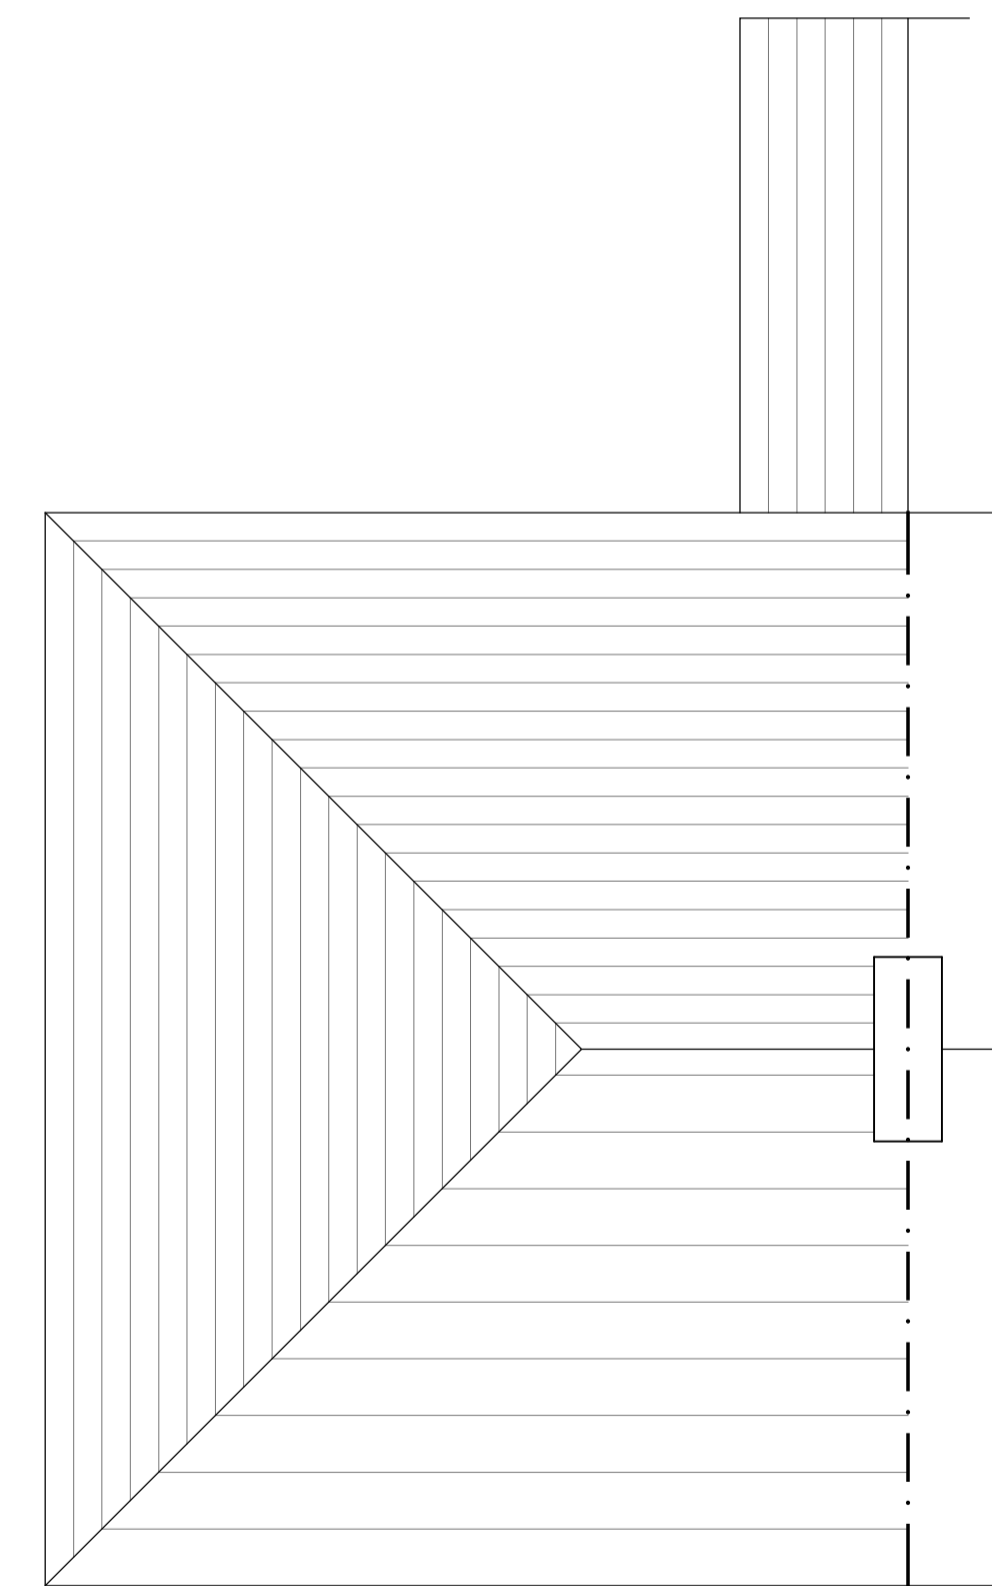

Roof Plan....

revision	date	amendment	initials
HARRINGTONS			
<i>2006</i>			
building design consultants			
<small>48A Hollybush Lane, Sevenoaks, Kent, TN13 3TL tel: 01732 742200 email: info@harringtons2006.co.uk</small>			
project	proposed development at...		client:
	2 Hobbs Hill Farm Cottages Bradley Road Tunbridge Wells		Mr & Mrs McHenry
drawing title	date:	Oct. 2022	drawn: NB
PLANNING....	scale:	1:50/1:100/1:1250 @A1	
Plans and Elevations as existing, Site location plan	drawing no.	22/1614/10B	

HARRINGTONS

2006

building design consultants

48A Hollybush Lane, Sevenoaks, Kent, TN13 3TL tel: 01732 742200
email: info@harringtons2006.co.uk

project: 2 Hobbs Hill Farm Cottages
proposed development at...: Bradley Road
Tunbridge Wells

client: Mr & Mrs McHenry

drawing title: PLANNING....
date: Oct. 2022
drawn: NB

scale: 1:50/1:100/1:1250 @A1

drawing no.: 22/1614/10B