

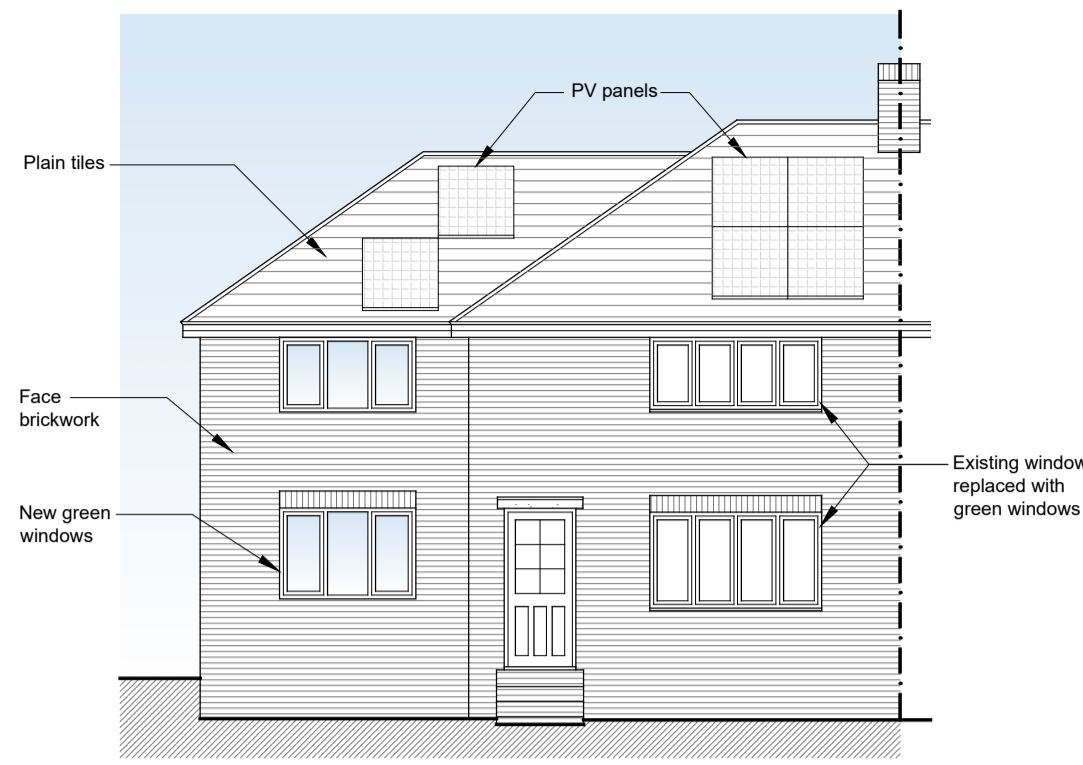



The copyright of this drawing and any design shown on it is owned by Harringtons. Figured dimensions only to be worked from, and contractors are to check all dimensions on site. Any discrepancies to be reported before proceeding.

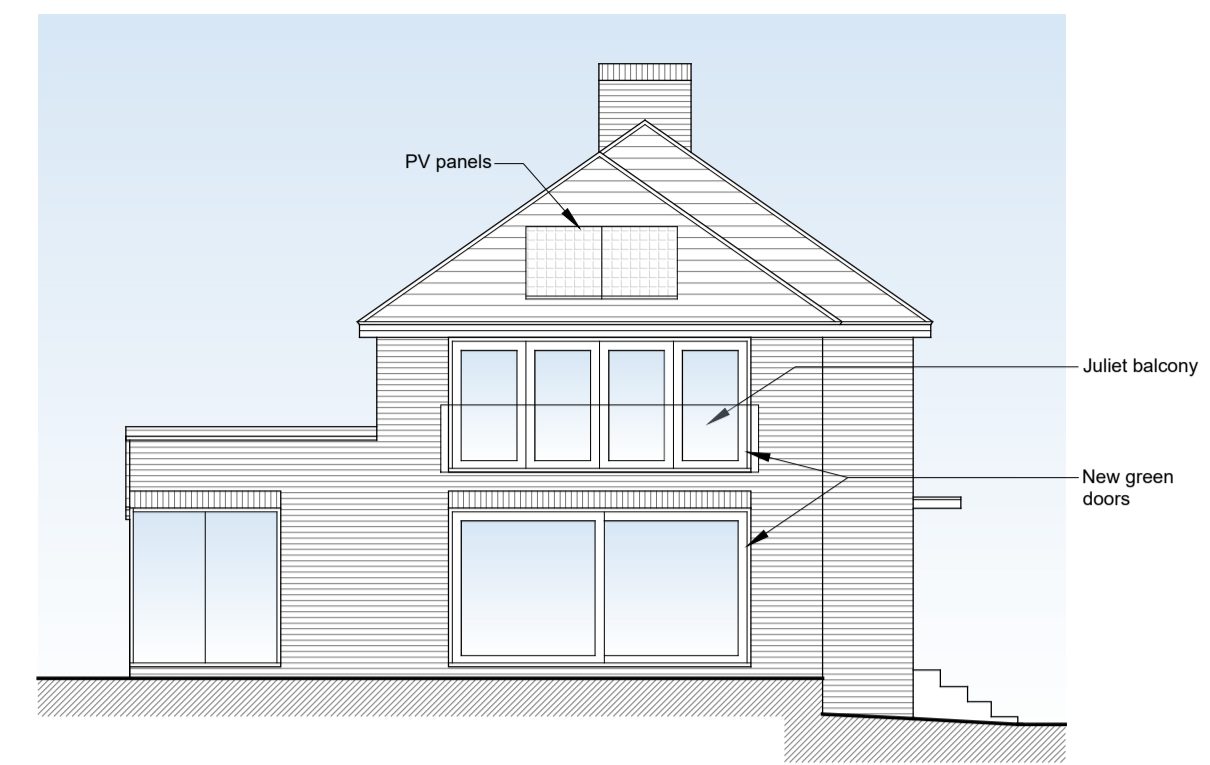


Front Elevation...

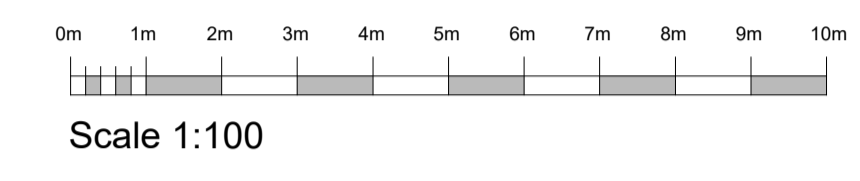



Left Elevation...

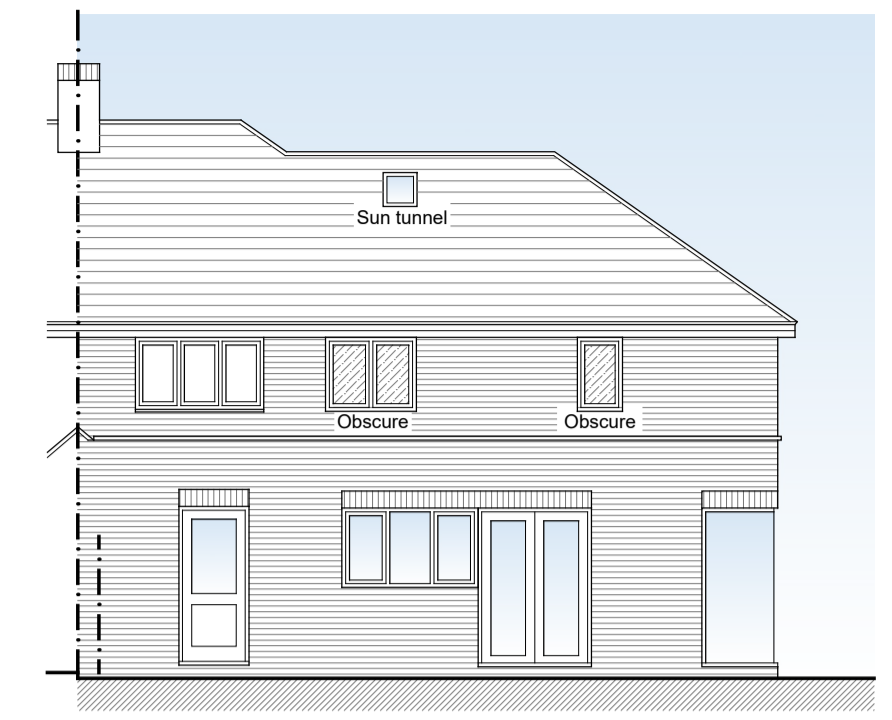



Rear Elevation...

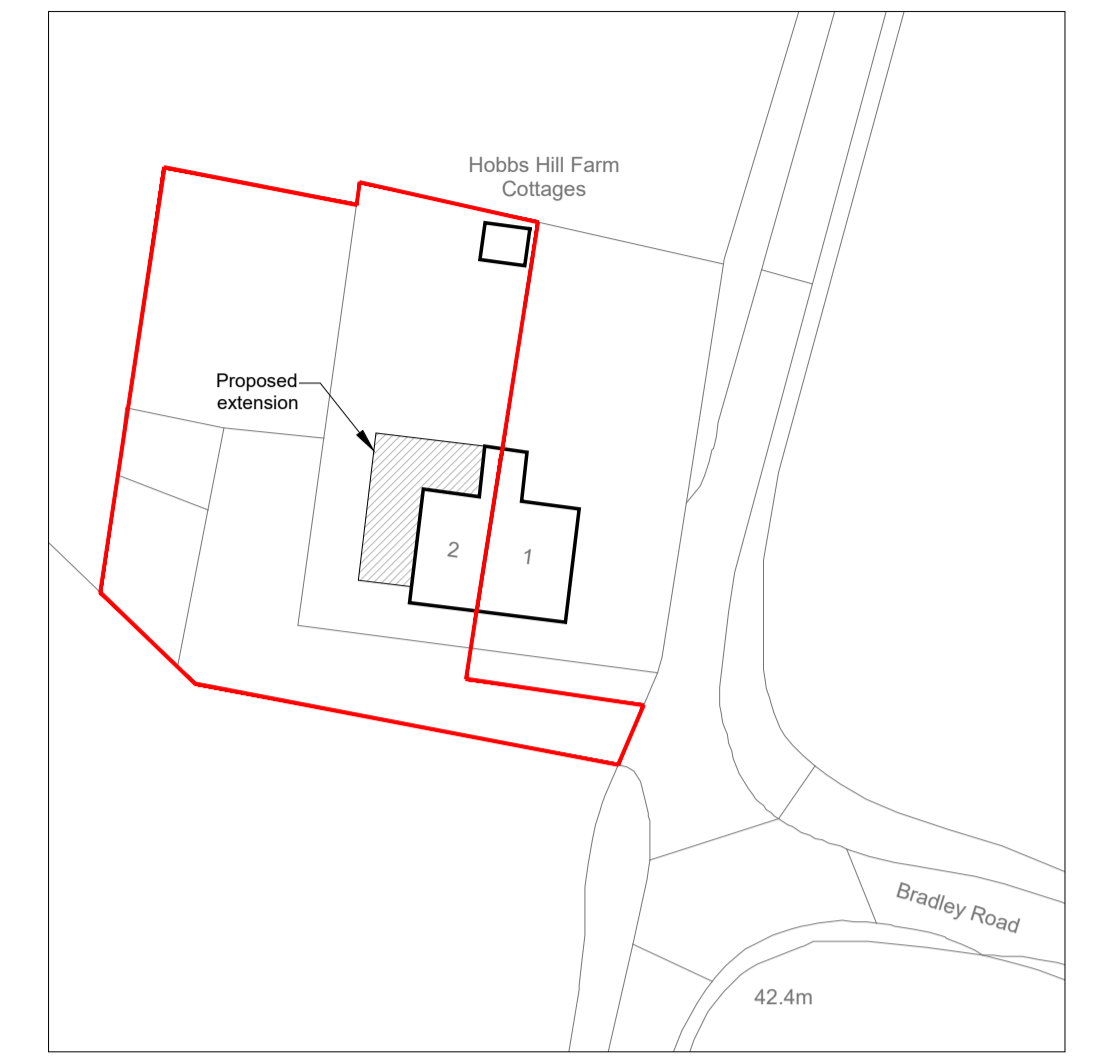


Block Plan...

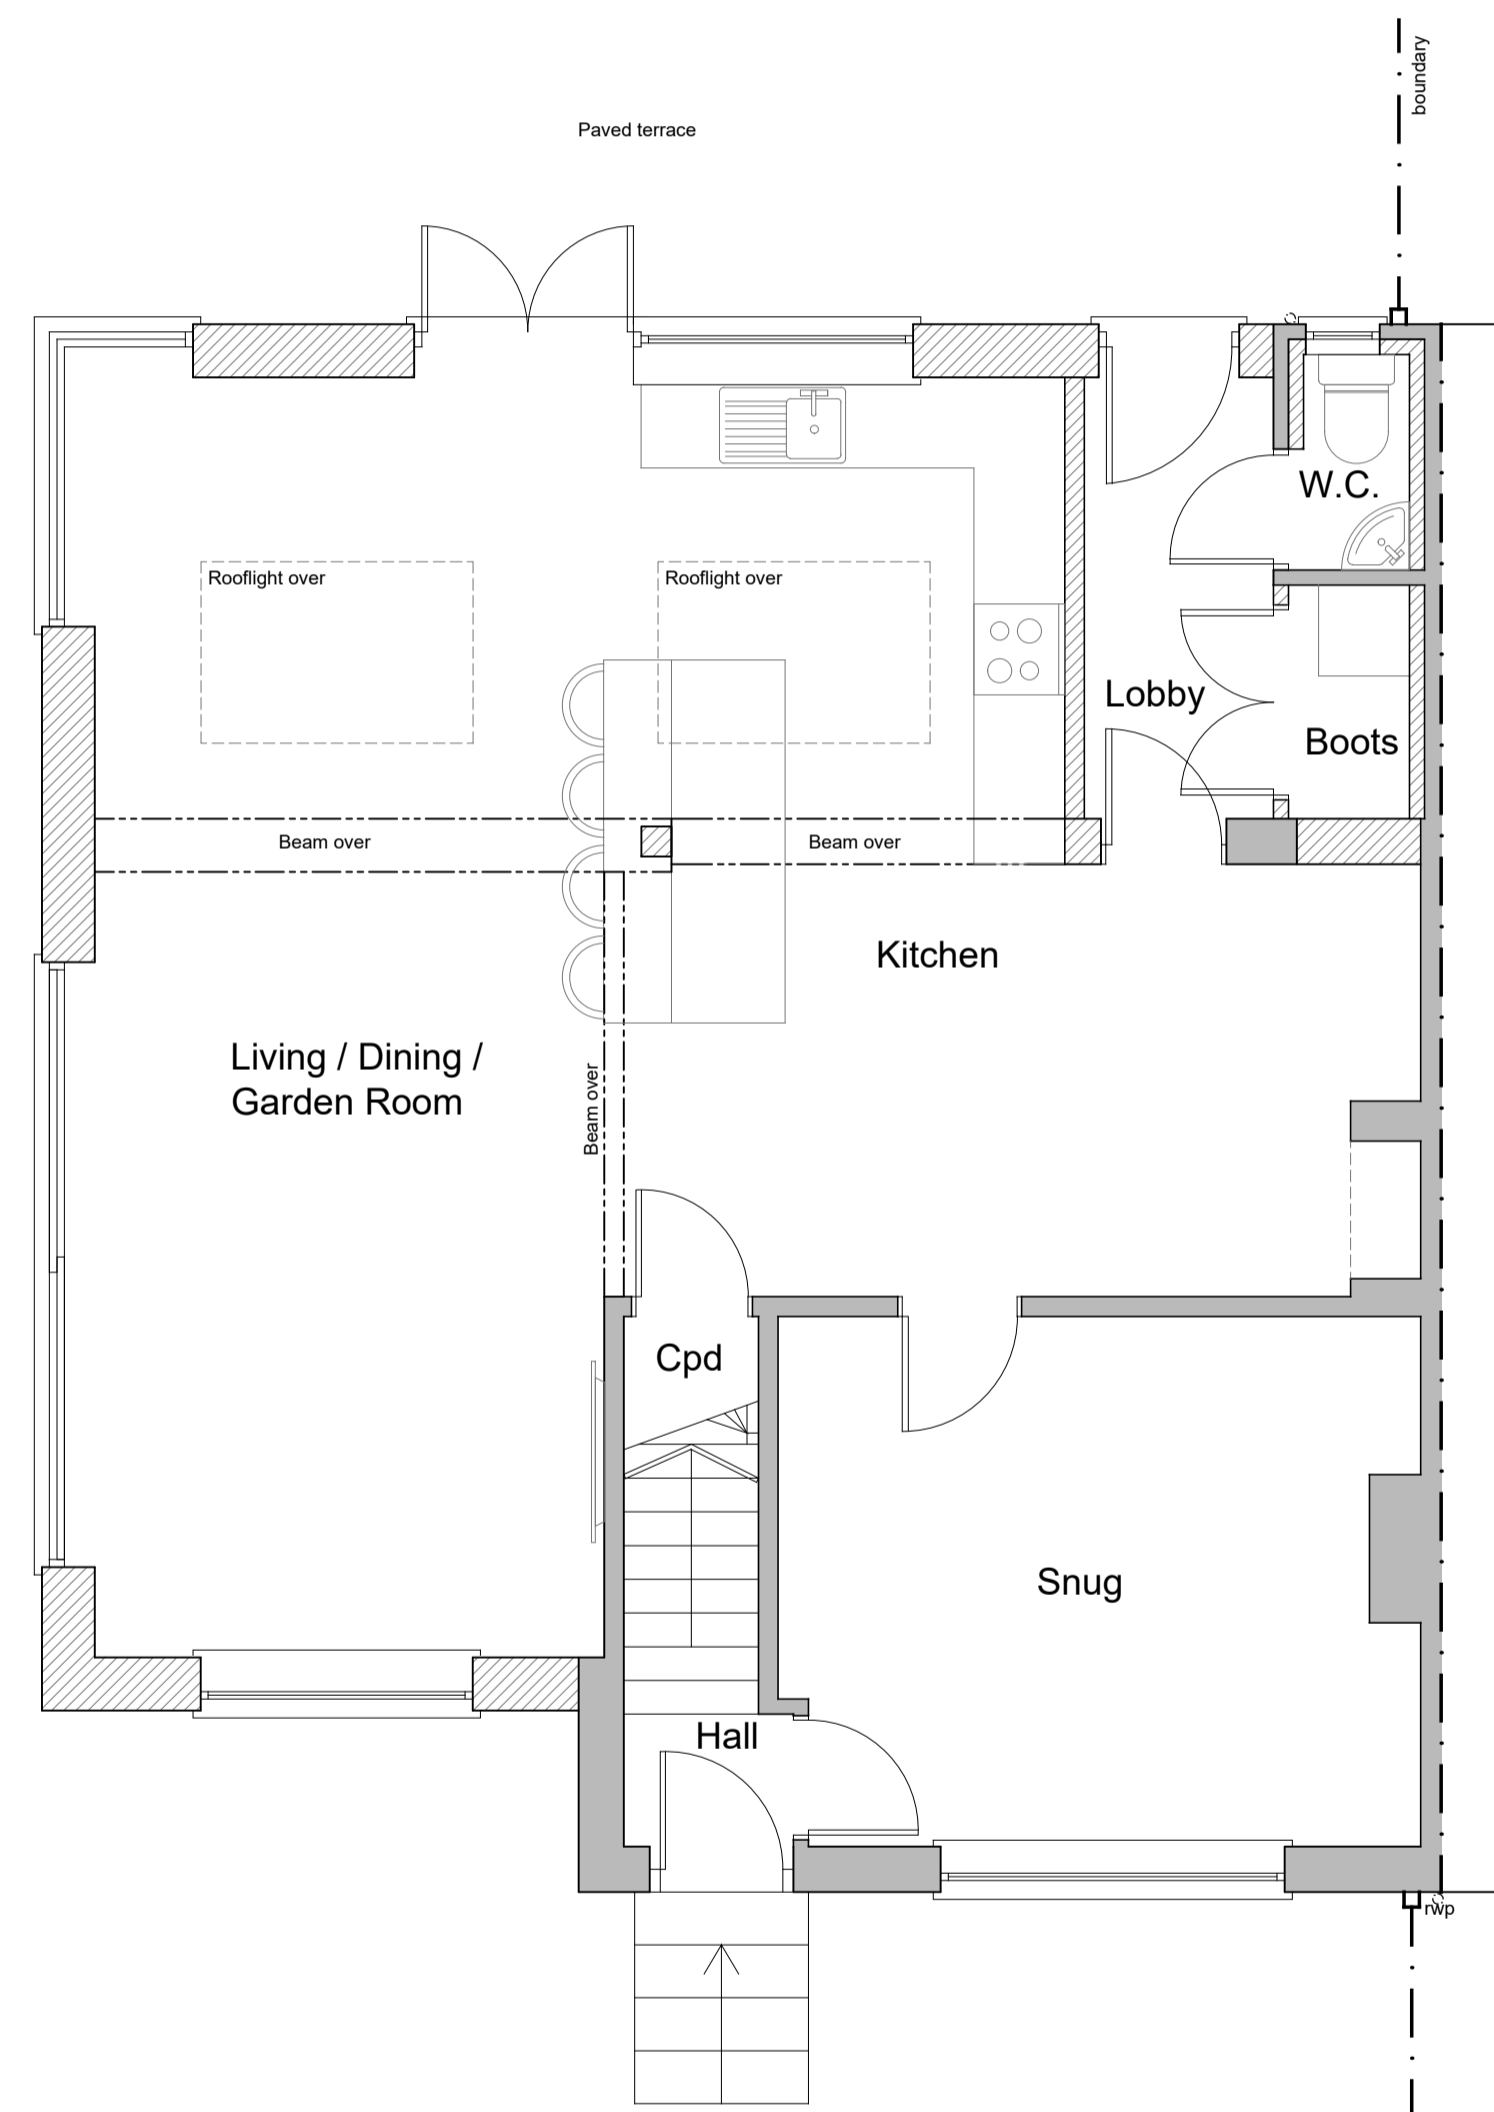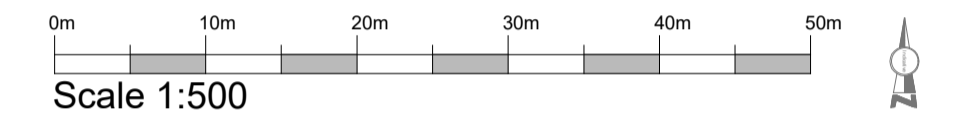

Ground Floor Plan....

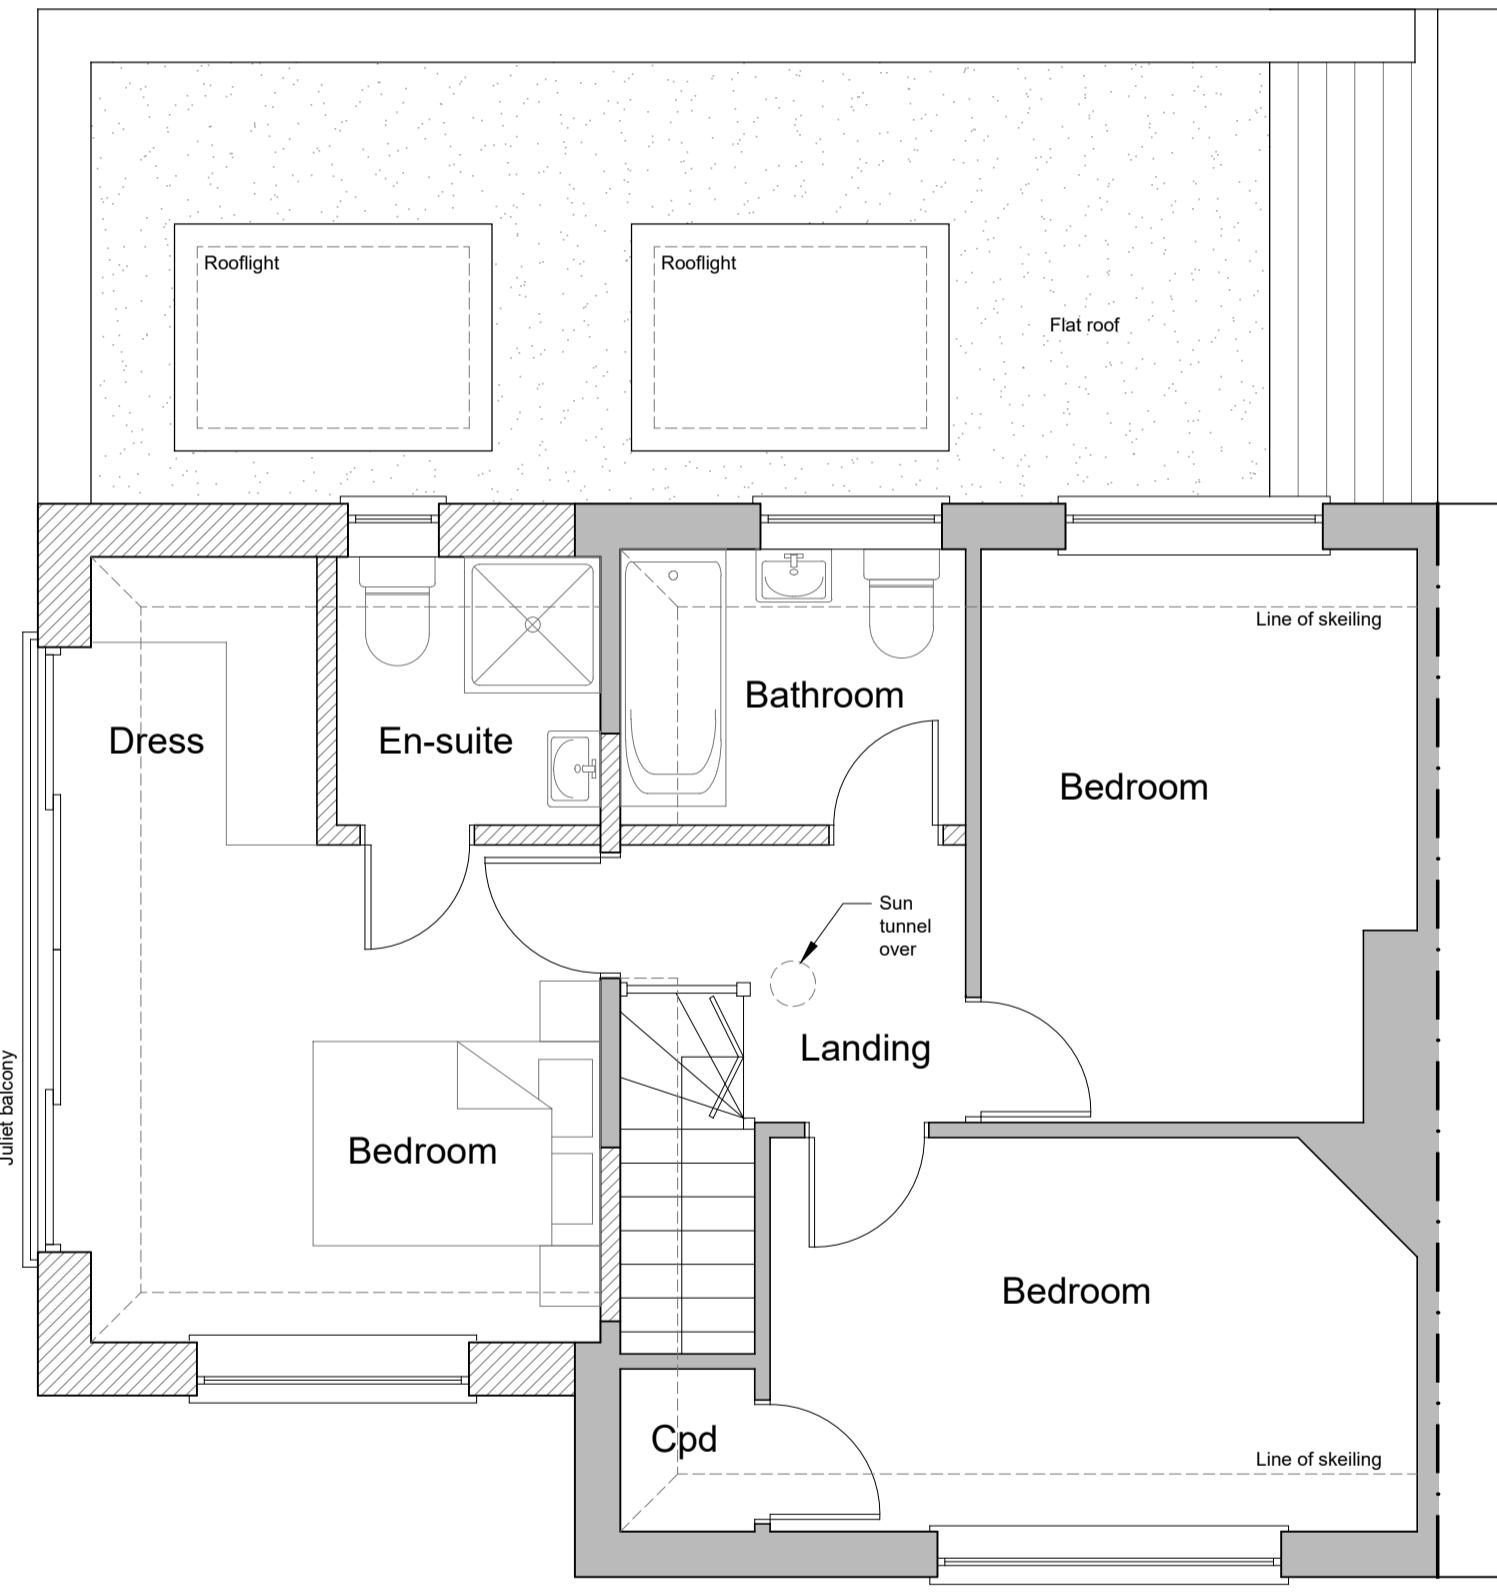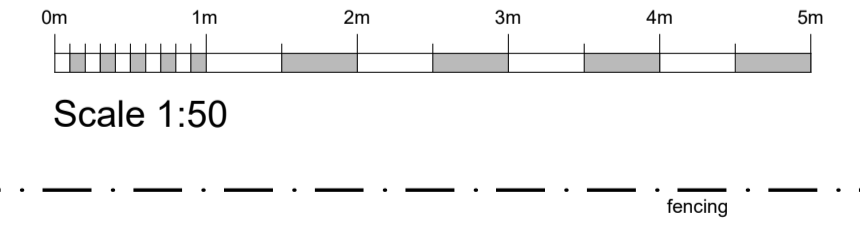

First Floor Plan....

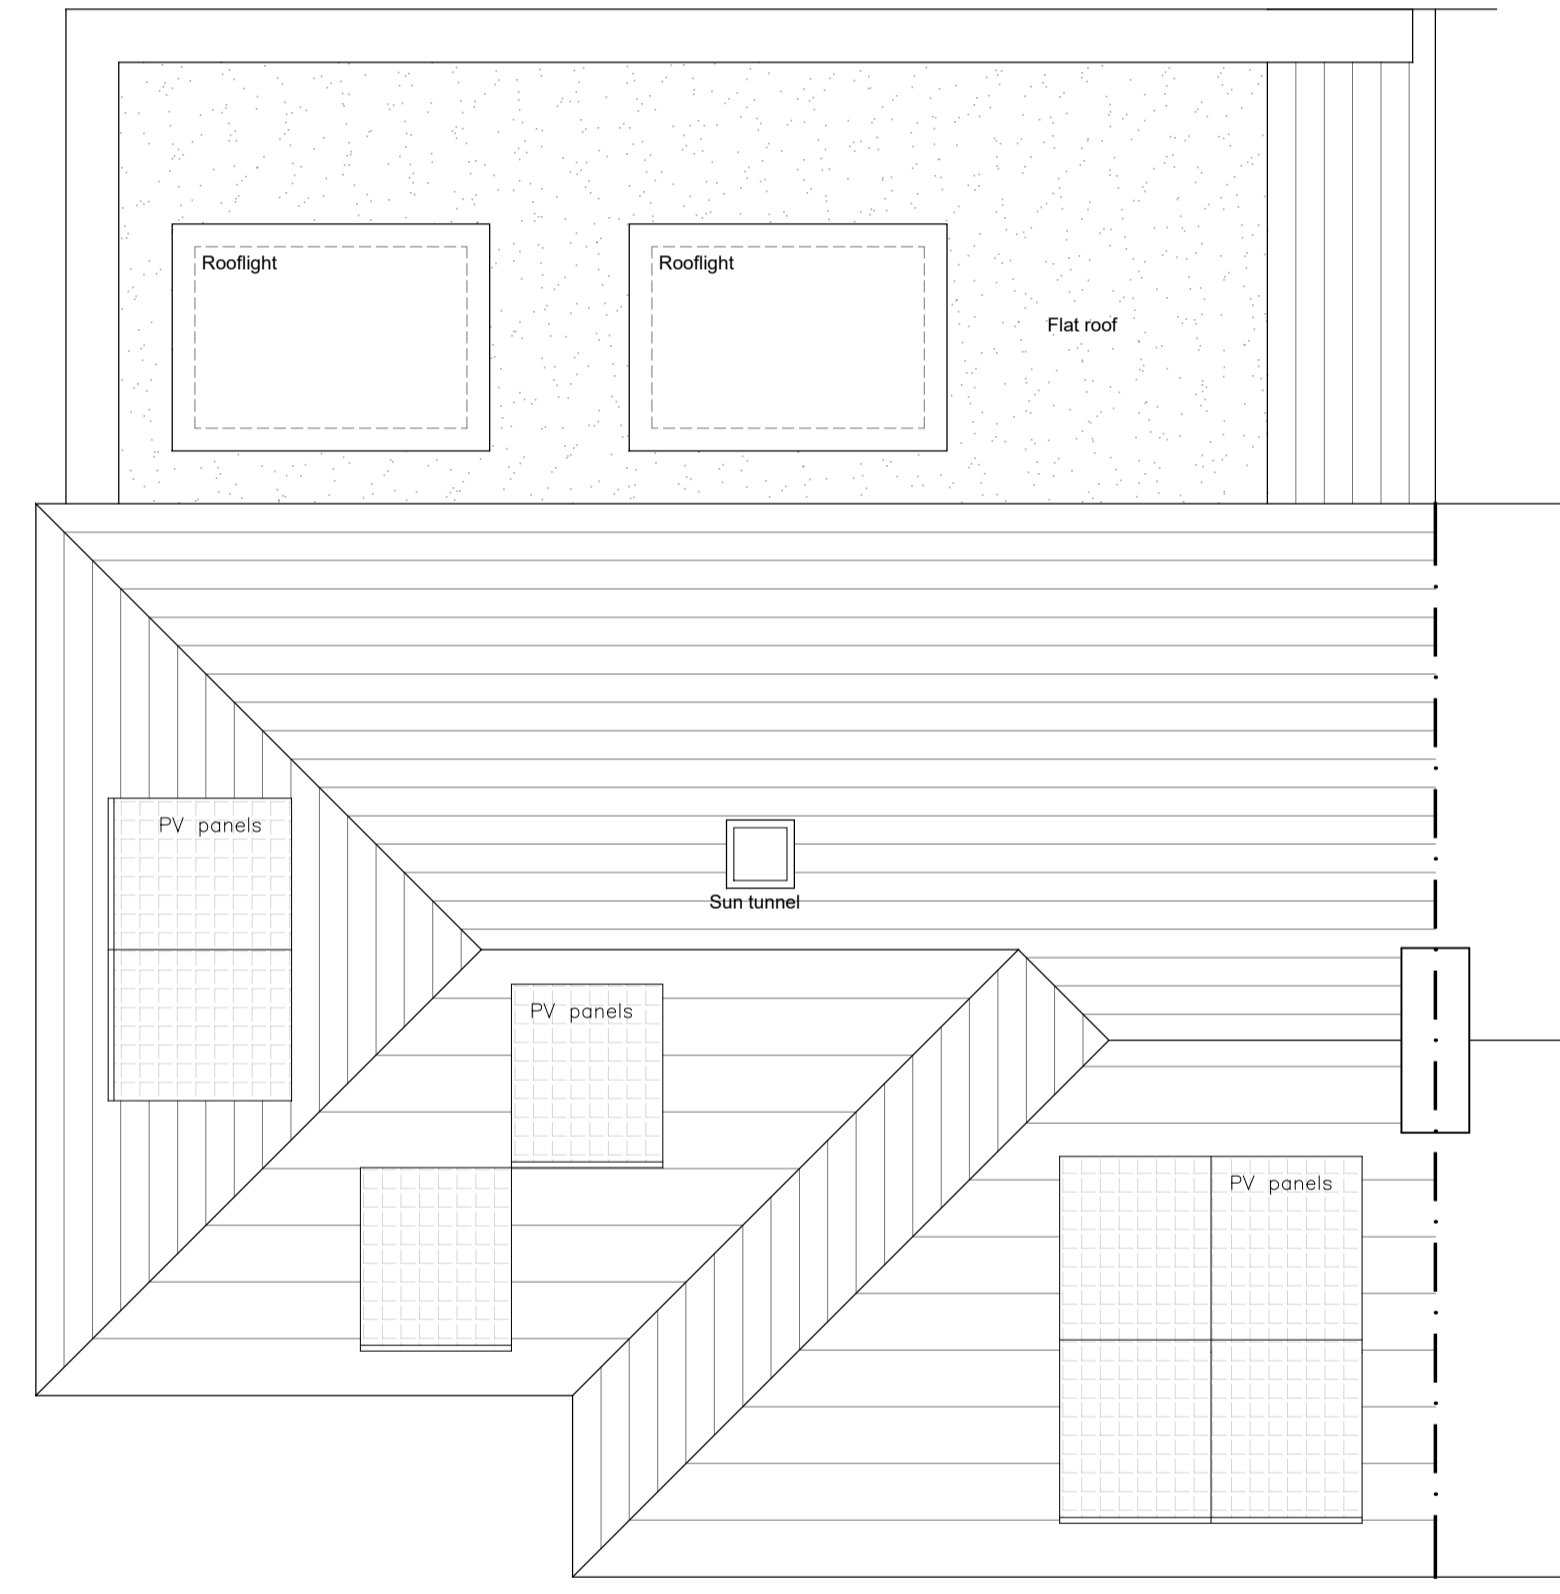

Roof Plan....

revision date amendment initials

HARRINGTONS
2006
building design consultants

48A Hollybush Lane, Sevenoaks, Kent, TN13 3TL tel: 01732 742200
email: info@harringtons2006.co.uk

project: proposed development at... client: Mr & Mrs McHenry

2 Hobbs Hill Farm Cottages
Bradley Road
Tunbridge Wells

drawing title: PLANNING.... date: Oct. 2022 drawn: NB

Plans and Elevations as proposed, Block Plan scale: 1:50/1:100/1:500 @A1 drawing no.