




NORTH


33 HIGH STREET
SHEFFIELD
S1 2GA

SITE LOCATION PLAN
(1:1250 @ A4)

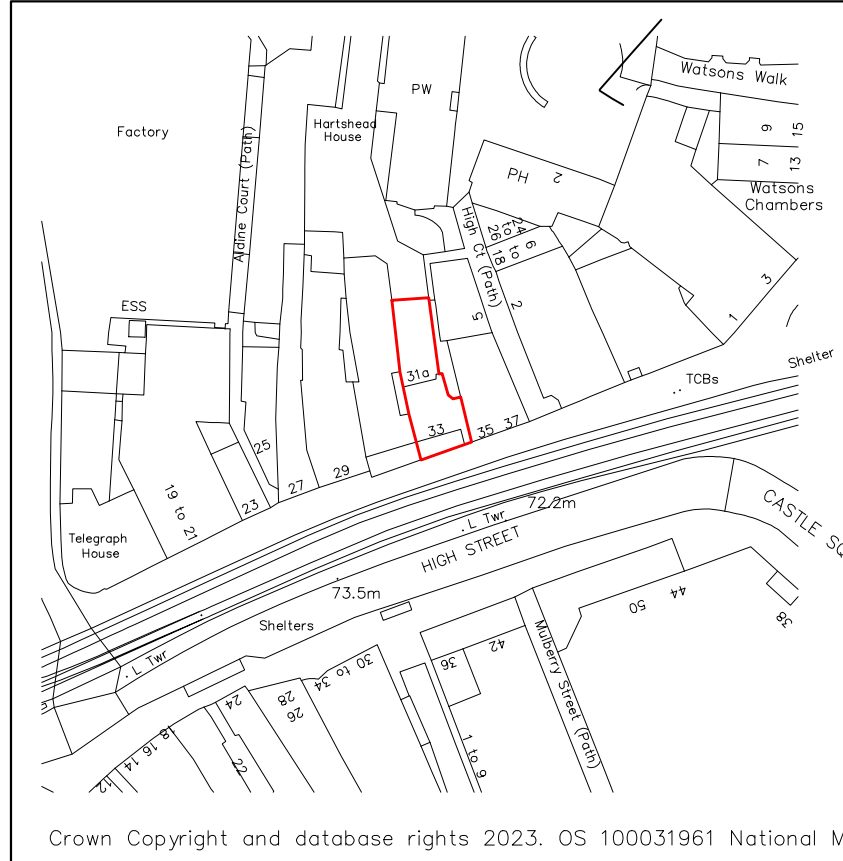


Crown Copyright and database rights 2023. OS 100031961 National Map Centre.

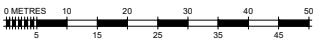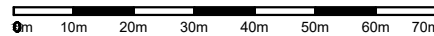

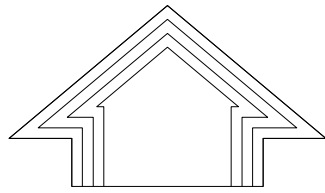


NORTH

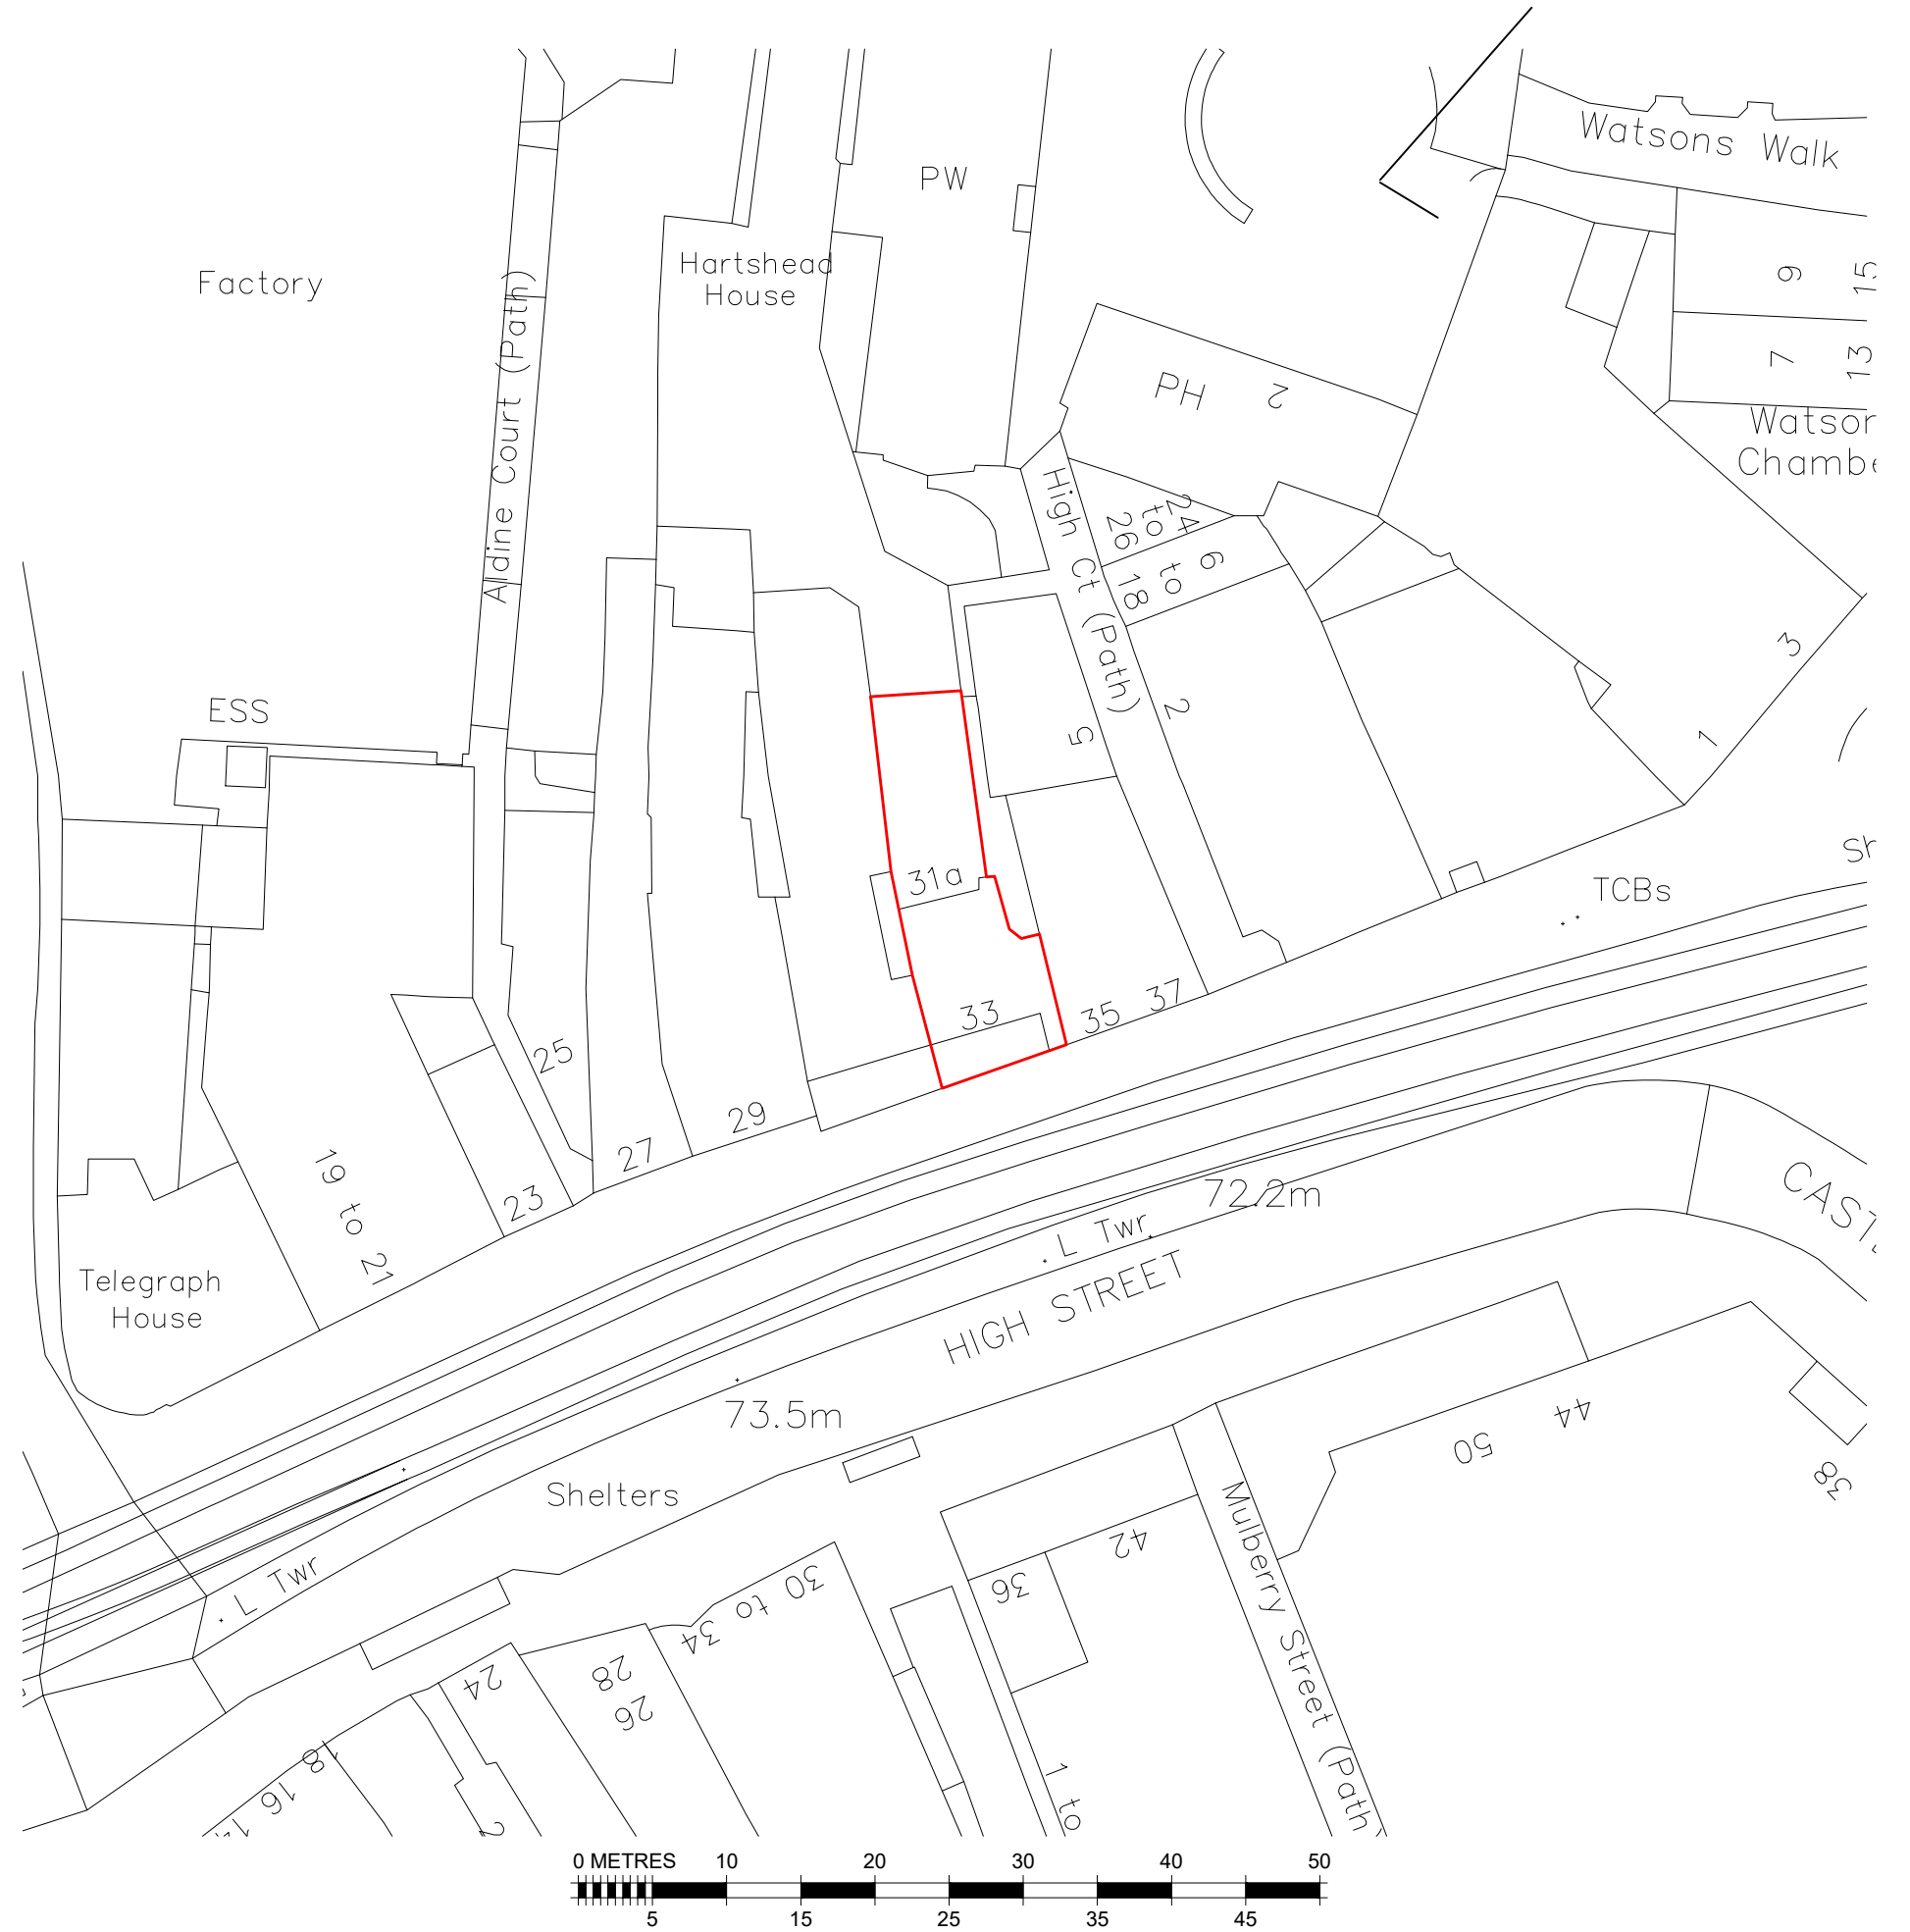

33 HIGH STREET
SHEFFIELD
S1 2GA

SITE PLAN
(1:500 @ A3)

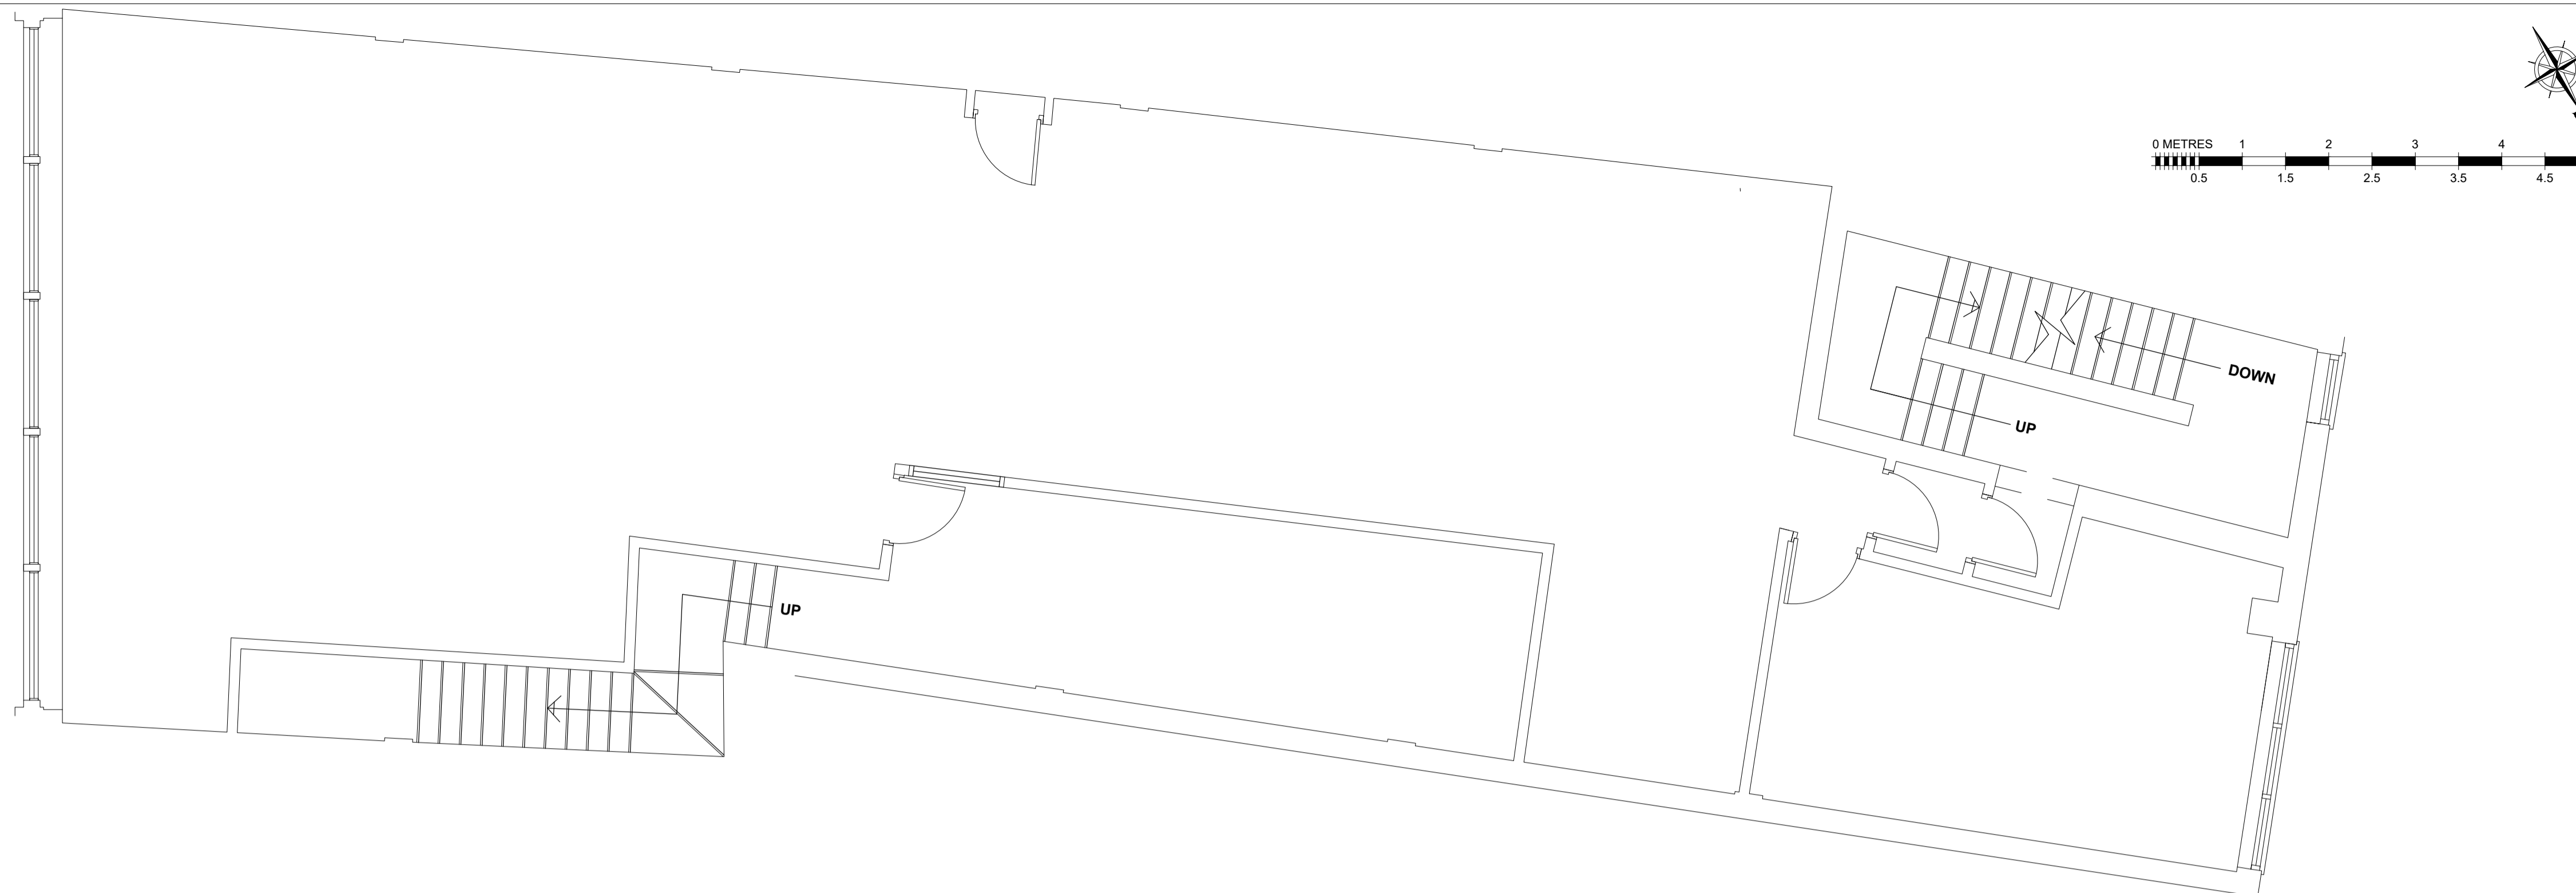

TOTAL FIRST FLOOR AREA	
EXISTING USE: RETAIL	
171.5m ²	1846.1ft ²

EXISTING FIRST FLOOR



TOTAL GROUND FLOOR AREA	
EXISTING USE: RETAIL	
128.1m ²	1378.9ft ²

EXISTING GROUND FLOOR

CHANGE OF USE


FIT OUT TYPE
PLANNING

PROJECT
MERKUR SLOTS
33 HIGH STREET
SHEFFIELD
S1 2GA




DESCRIPTION
EXISTING GROUND & FIRST FLOOR

DRAWN BY	SCALE	DATE
MG	1:50	16/11/23

DRAWING No.	REVISION
885-EX-01	00

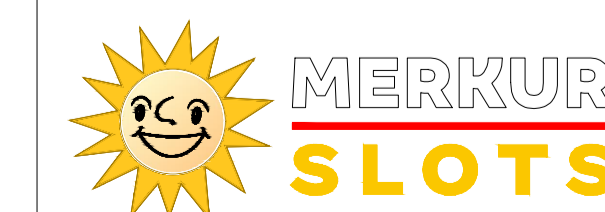

COPYRIGHT IS RESERVED BY MERKUR CASINO UK AND IS ISSUED ON THE CONDITION THAT IT IS NOT COPIED OR DISCLOSED BY OR TO ANY UNAUTHORISED PERSONS WITHOUT PRIOR CONSENT FROM MERKUR CASINO UK.
THIS DRAWING SHOULD NOT BE SCALED. THE CONTRACTOR SHOULD CHECK ALL DIMENSIONS ON SITE. ANY ERROR OR OMISSION SHOULD BE REPORTED TO MERKUR CASINO UK.

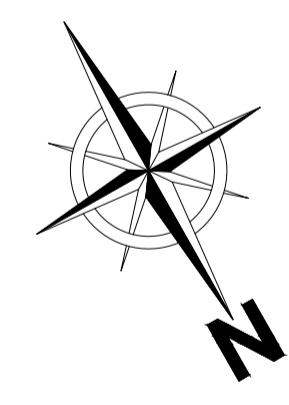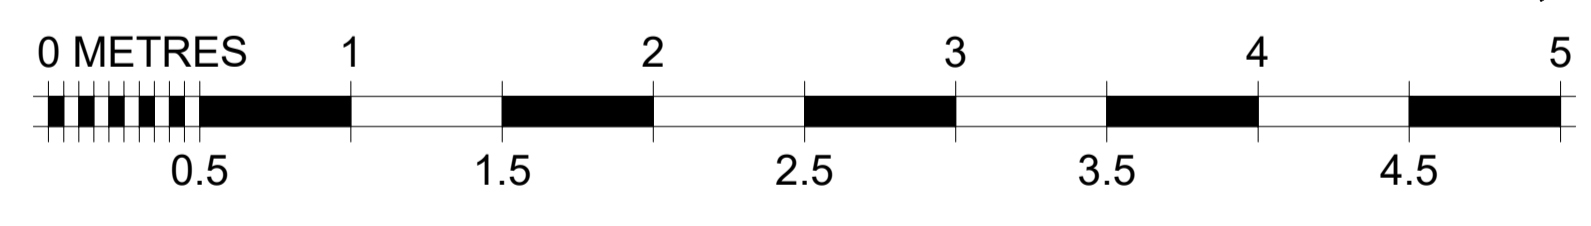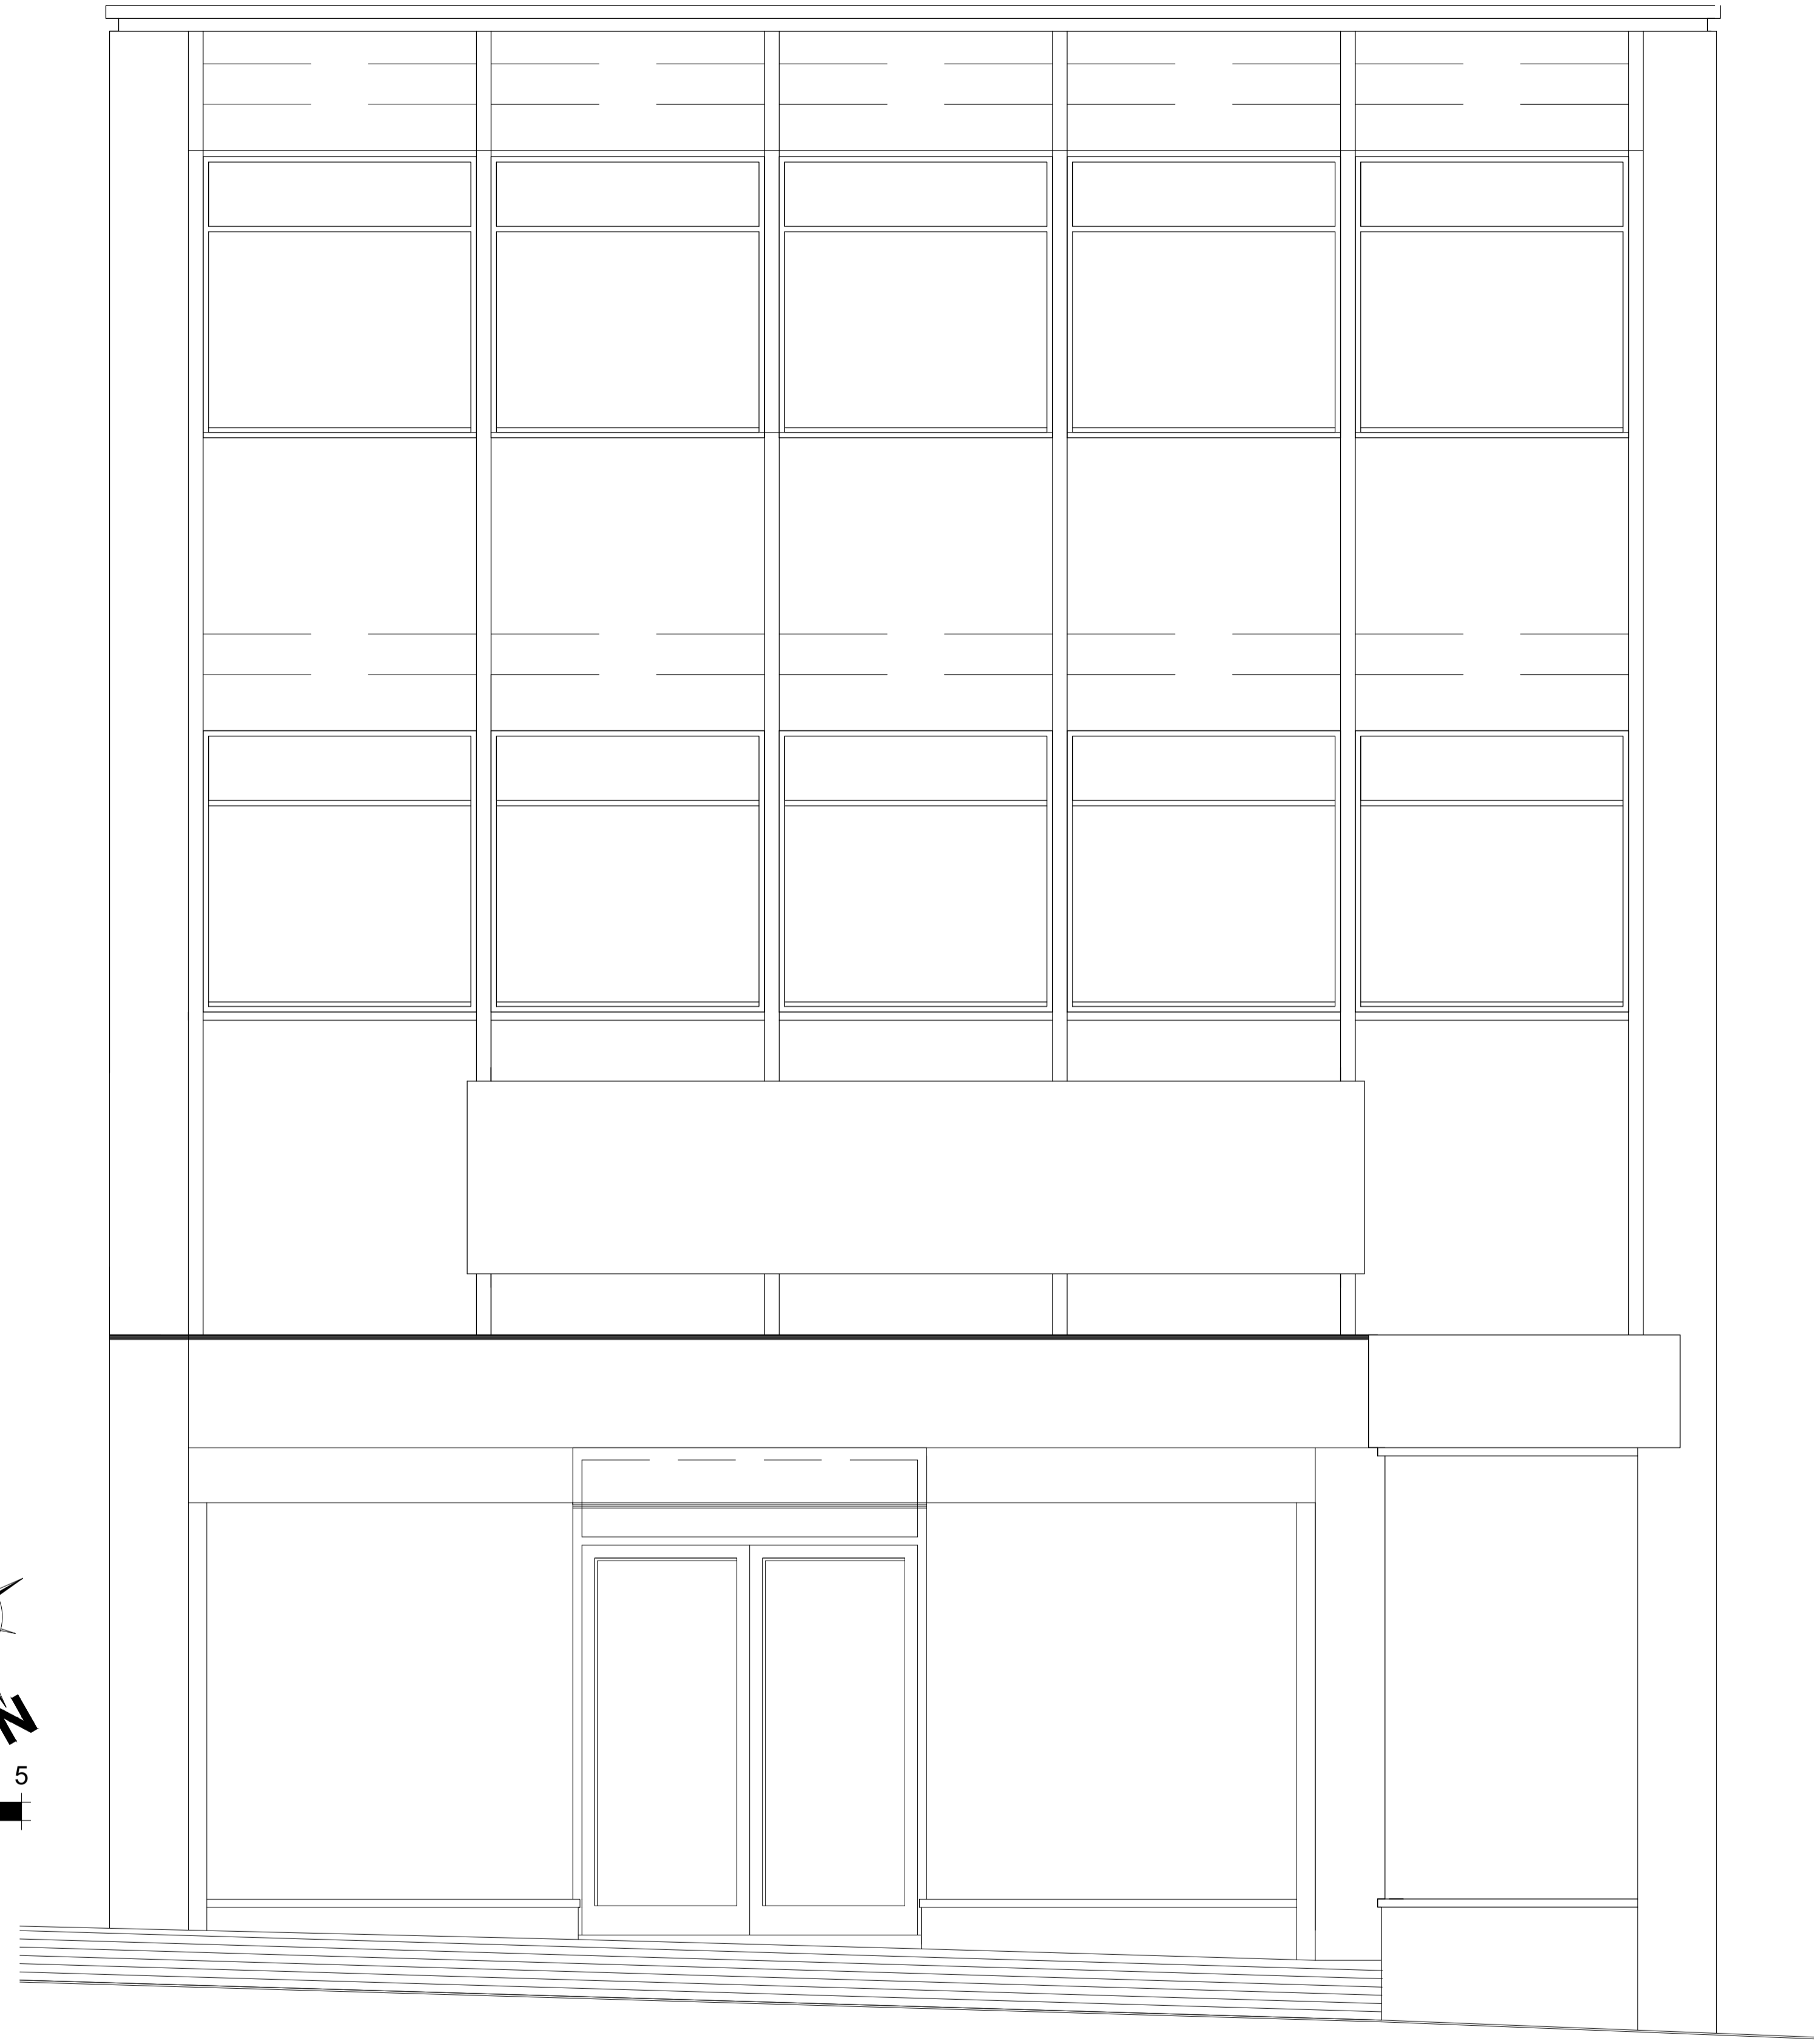

EXISTING ADVERTISEMENT

REVISIONS

ADVERTISEMENT


FIT OUT TYPE
 PLANNING
 PROJECT
 MERKUR SLOTS
 33 HIGH STREET
 SHEFFIELD
 S1 2GA

DESCRIPTION
 EXISTING ADVERTISEMENT

DRAWN BY MG	SCALE 1:25	DATE 16/11/23
DRAWING No. 885-EX-03	REVISION 00	



COPYRIGHT IS RESERVED BY MERKUR CASINO UK AND IS ISSUED ON THE CONDITION THAT IT IS NOT COPIED OR DISCLOSED BY OR TO ANY UNAUTHORISED PERSONS WITHOUT PRIOR CONSENT FROM MERKUR CASINO UK.
 THIS DRAWING SHOULD NOT BE SCALED. THE CONTRACTOR SHOULD CHECK ALL DIMENSIONS ON SITE. ANY ERROR OR OMISSION SHOULD BE REPORTED TO MERKUR CASINO UK.

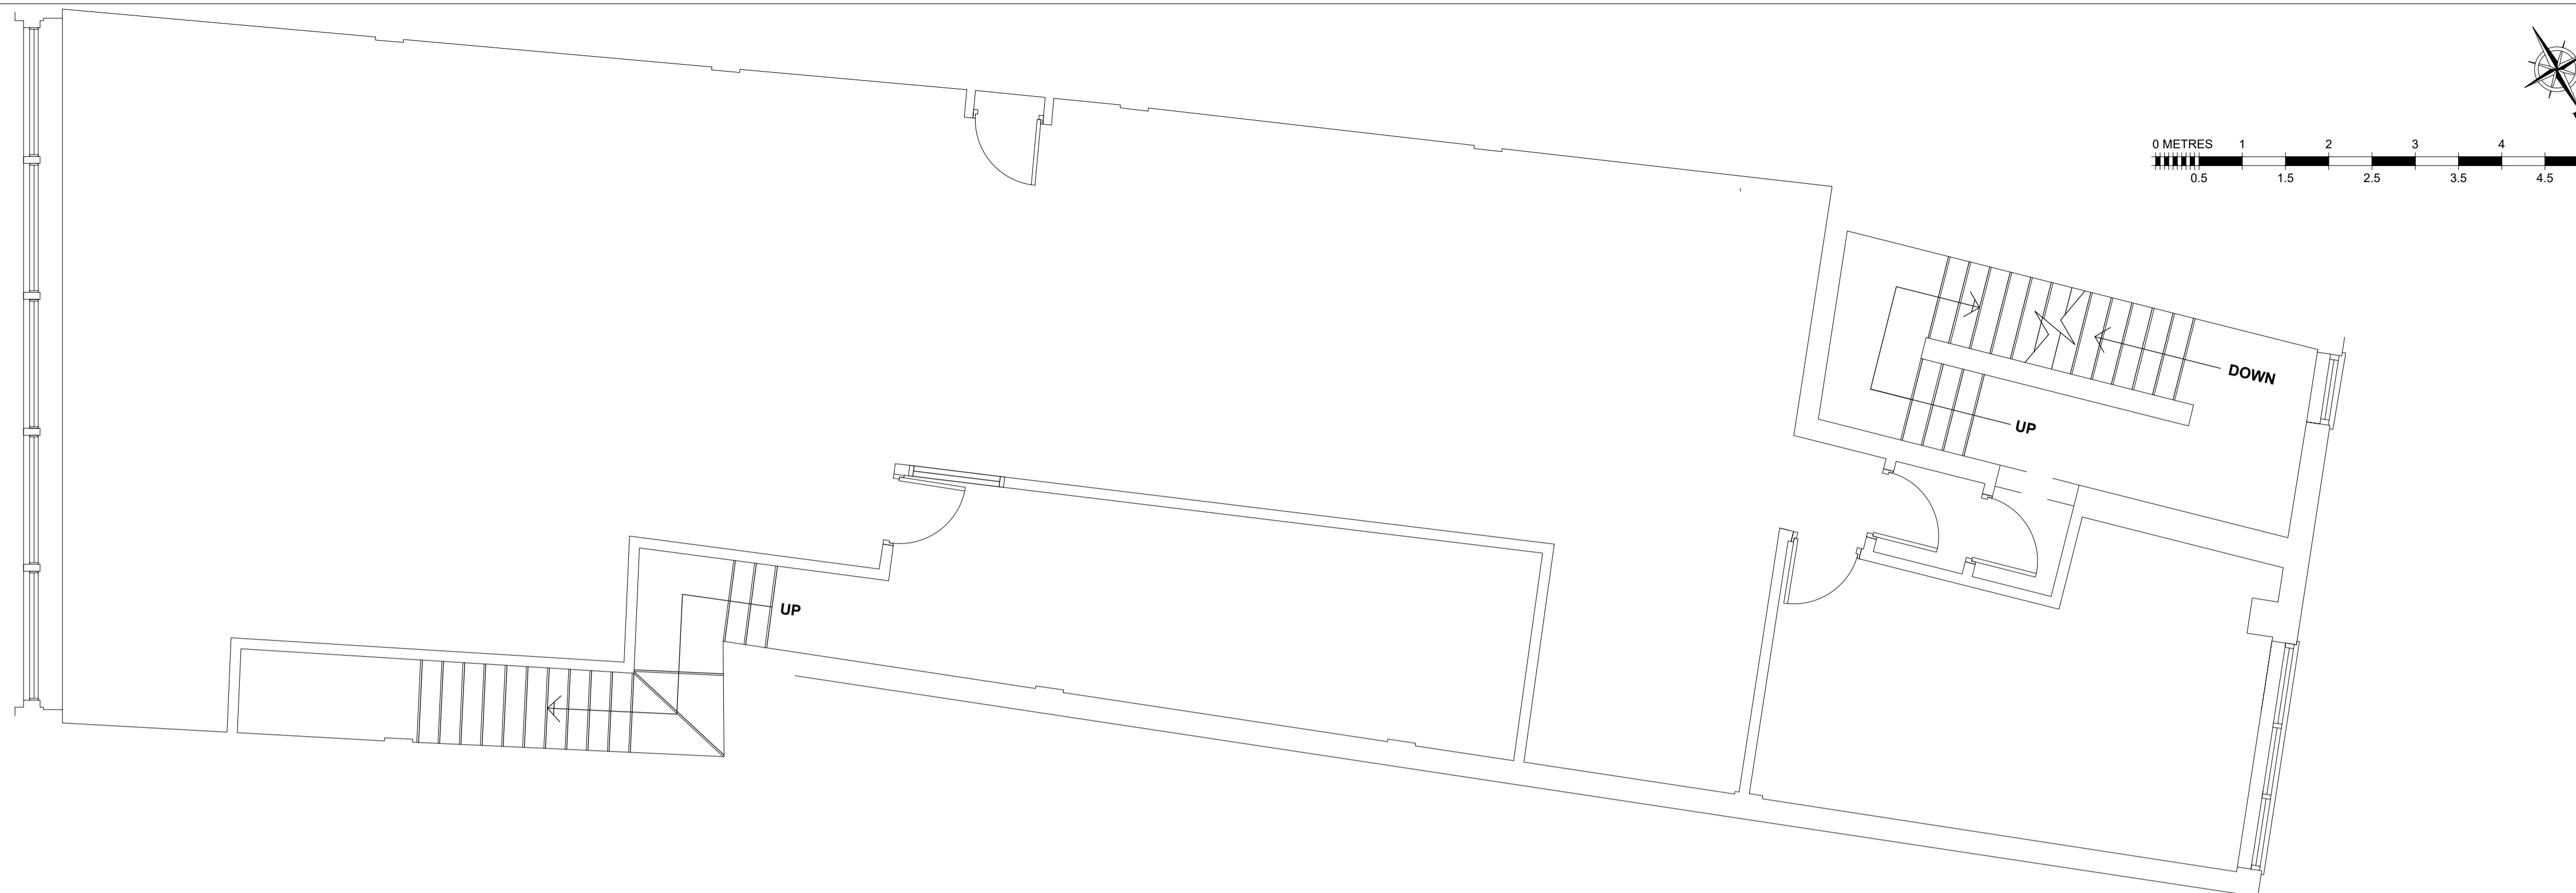

TOTAL FIRST FLOOR AREA	
EXISTING USE: RETAIL	
171.5m ²	1846.1ft ²

EXISTING FIRST FLOOR



TOTAL GROUND FLOOR AREA	
EXISTING USE: RETAIL	
128.1m ²	1378.9ft ²

EXISTING GROUND FLOOR

CHANGE OF USE

FIT OUT TYPE
PLANNING

PROJECT
MERKUR SLOTS
33 HIGH STREET
SHEFFIELD
S1 2GA



DESCRIPTION
EXISTING GROUND & FIRST FLOOR

DRAWN BY	SCALE	DATE
MG	1:50	16/11/23

DRAWING No.	REVISION
885-EX-01	00



COPYRIGHT IS RESERVED BY MERKUR CASINO UK AND IS ISSUED ON THE CONDITION THAT IT IS NOT COPIED OR DISCLOSED BY OR TO ANY UNAUTHORISED PERSONS WITHOUT PRIOR CONSENT FROM MERKUR CASINO UK.
THIS DRAWING SHOULD NOT BE SCALED. THE CONTRACTOR SHOULD CHECK ALL DIMENSIONS ON SITE. ANY ERROR OR OMISSION SHOULD BE REPORTED TO MERKUR CASINO UK.

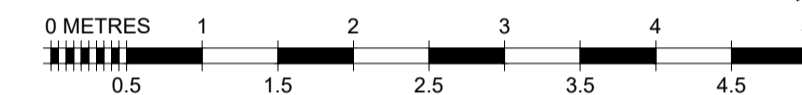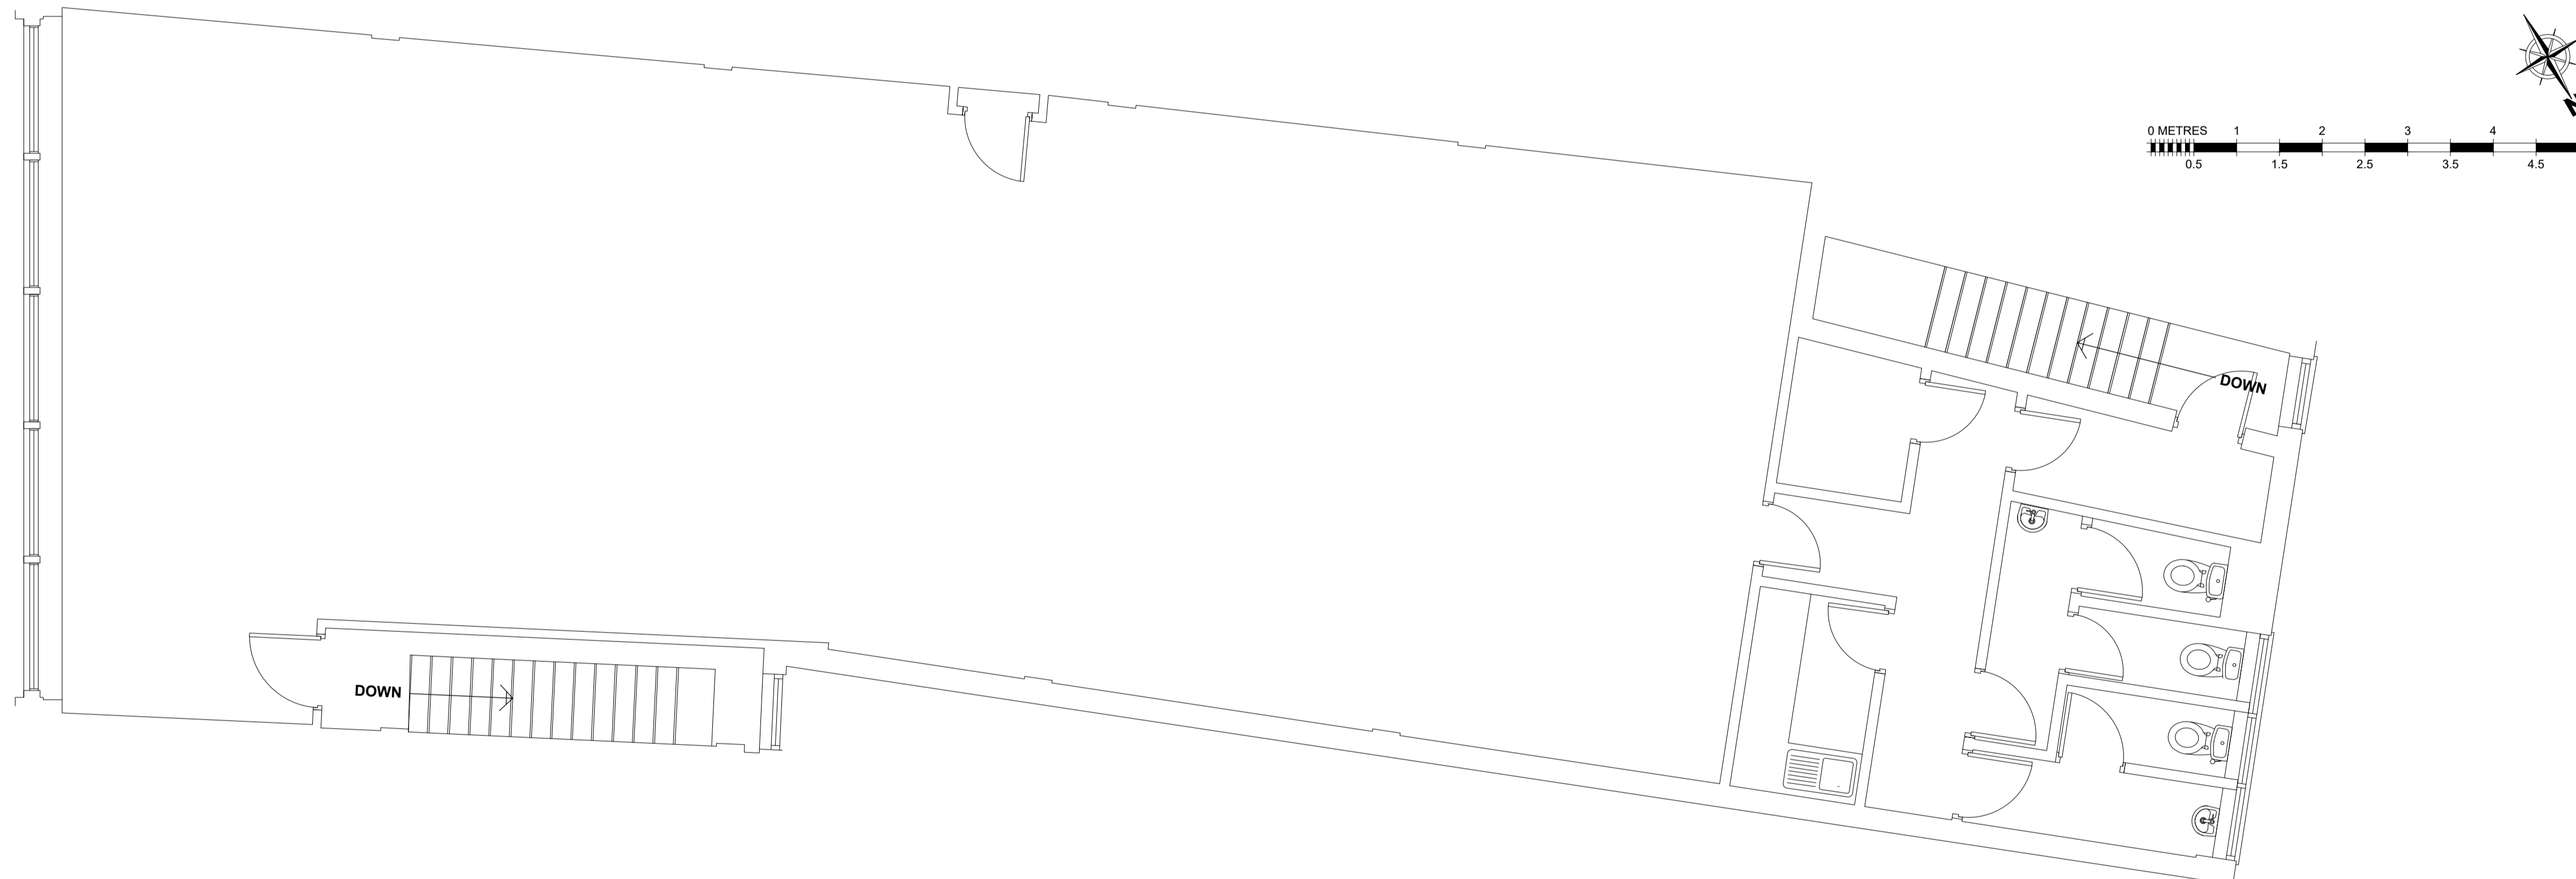

TOTAL SECOND FLOOR AREA	
EXISTING USE: RETAIL	
171.5m ²	1846.1ft ²

PROPOSED SECOND FLOOR

REVISIONS

CHANGE OF USE

FIT OUT TYPE
PLANNING

PROJECT
MERKUR SLOTS
33 HIGH STREET
SHEFFIELD
S1 2GA


DESCRIPTION
EXISTING SECOND FLOOR

DRAWN BY	SCALE	DATE
MG	1:50	16/11/23

DRAWING No.	REVISION
885-EX-02	00



COPYRIGHT IS RESERVED BY MERKUR CASINO UK AND IS ISSUED ON THE CONDITION THAT IT IS NOT COPIED OR DISCLOSED BY OR TO ANY UNAUTHORISED PERSONS WITHOUT PRIOR CONSENT FROM MERKUR CASINO UK.
THIS DRAWING SHOULD NOT BE SCALED. THE CONTRACTOR SHOULD CHECK ALL DIMENSIONS ON SITE. ANY ERROR OR OMISSION SHOULD BE REPORTED TO MERKUR CASINO UK.

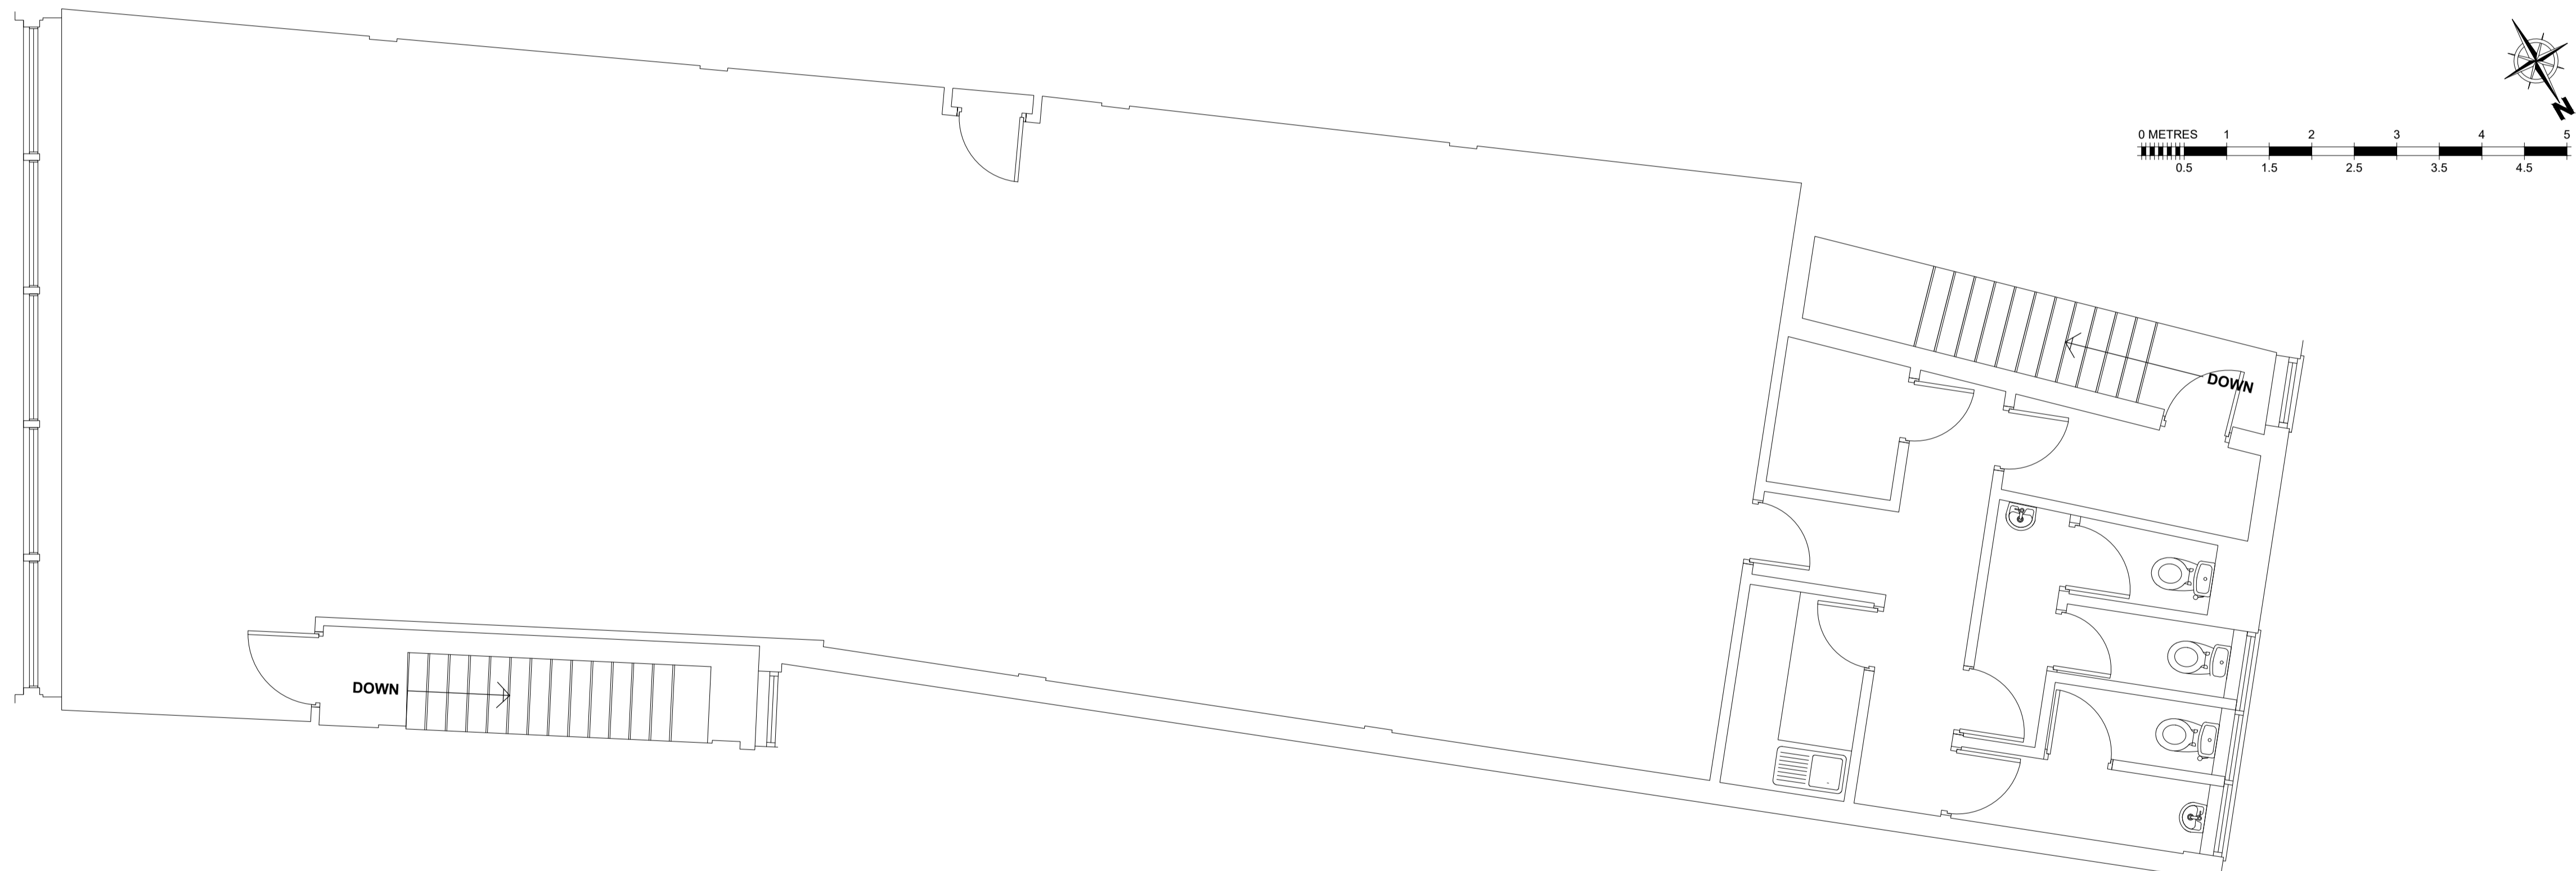

TOTAL SECOND FLOOR AREA PROPOSED USE: AGC	
171.5m ²	1846.1ft ²

PROPOSED SECOND FLOOR

REVISIONS
REV 00:

CHANGE OF USE

FIT OUT TYPE
PLANNING

PROJECT
MERKUR SLOTS
33 HIGH STREET
SHEFFIELD
S1 2GA


DESCRIPTION
PROPOSED SECOND FLOOR

DRAWN BY	SCALE	DATE
MG	1:50	16/11/23

DRAWING No.	REVISION
885-PL-11	00



COPYRIGHT IS RESERVED BY MERKUR CASINO UK AND IS ISSUED ON THE CONDITION THAT IT IS NOT COPIED OR DISCLOSED BY OR TO ANY UNAUTHORISED PERSONS WITHOUT PRIOR CONSENT FROM MERKUR CASINO UK.
THIS DRAWING SHOULD NOT BE SCALED. THE CONTRACTOR SHOULD CHECK ALL DIMENSIONS ON SITE. ANY ERROR OR OMISSION SHOULD BE REPORTED TO MERKUR CASINO UK.

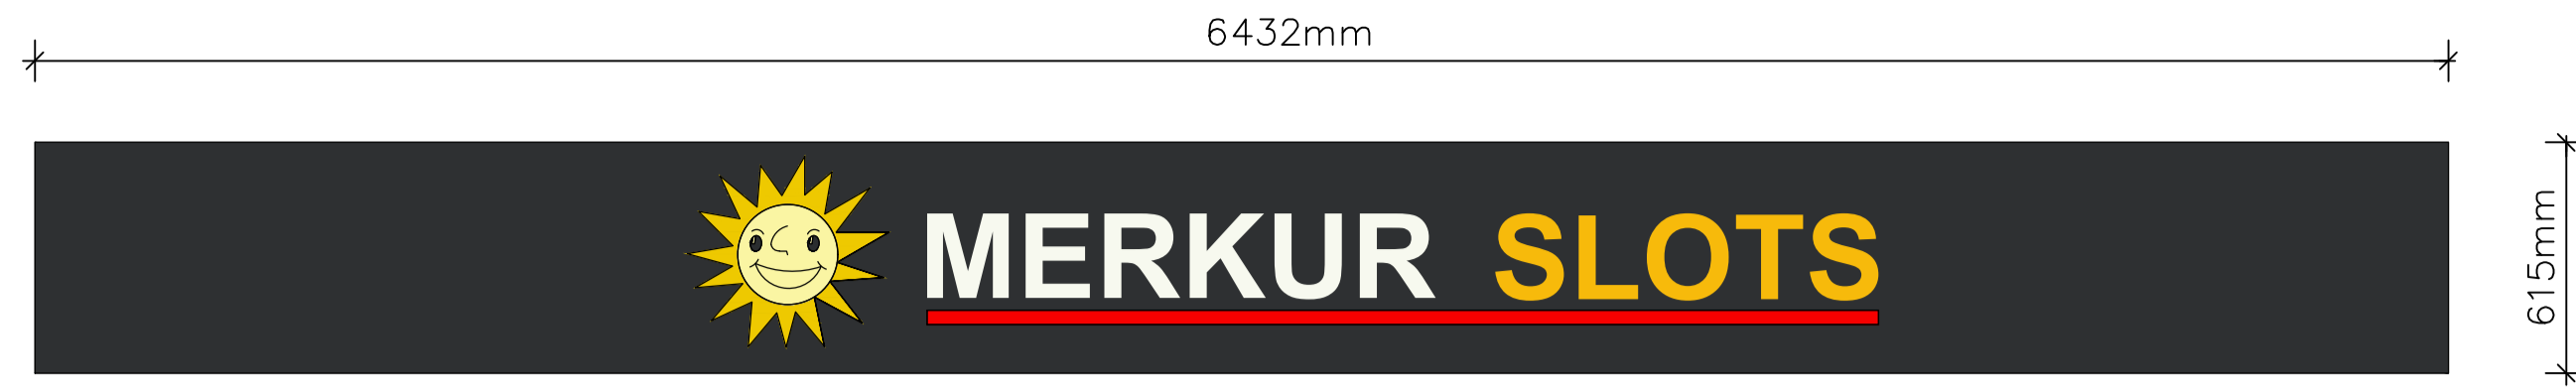

Front

Fascia Sign Below Canopy

1:20

INDIVIDUALLY ILLUMINATED LETTERS AND LOGO:

Sign trays to sizes shown on approved drawings / as measured on site, with 50mm returns, 2mm aluminium, powder coated RAL 9005 Satin Black.
 'Merkur' and 'Slots' letters to sizes shown on approved drawings, with 40mm returns. Letter rim and returns in aluminium coated RAL 9005 Satin Black, faces in 5mm Acrylic with foamex PVC.
 'Merkur' to be white acrylic opal 069 and 'Slots' to be yellow acrylic 2252. Letters to be illuminated by Optika LEDs (Cool White).


Sun Logo with 40mm returns. Logo face and recessed returns in 5mm Acrylic, Yellow 2252 and Opal 050 with Translucent printed SAV face.
 10mm White Foamex PVC back. Logo to be illuminated by Optika LEDs (Cool White).

Red underscore formed in rimless powder colour coated aluminium to match RAL3020 (Satin Red). Face in 5mm acrylic Red 440 on 10mm White Foamex PVC backs. Illumination provided by Optika LEDs - Red HL2.


Fascia Sign Sizes:

Fascia 1 (Below Canopy) - 615mm (h) x 6432mm (w) x 50mm (d) (90mm including letters) and 525mm dia Sun Logo. Maximum height of letters to be 225mm high. Maximum luminance level to be 250 cdm2.

Fascia 2 (Above Canopy)- 1060mm (h) x 4890mm (w) x 50mm (d) (90mm including letters) and 700mm dia Sun Logo. Maximum height of letters to be 300mm high. Maximum luminance level to be 250 cdm2.

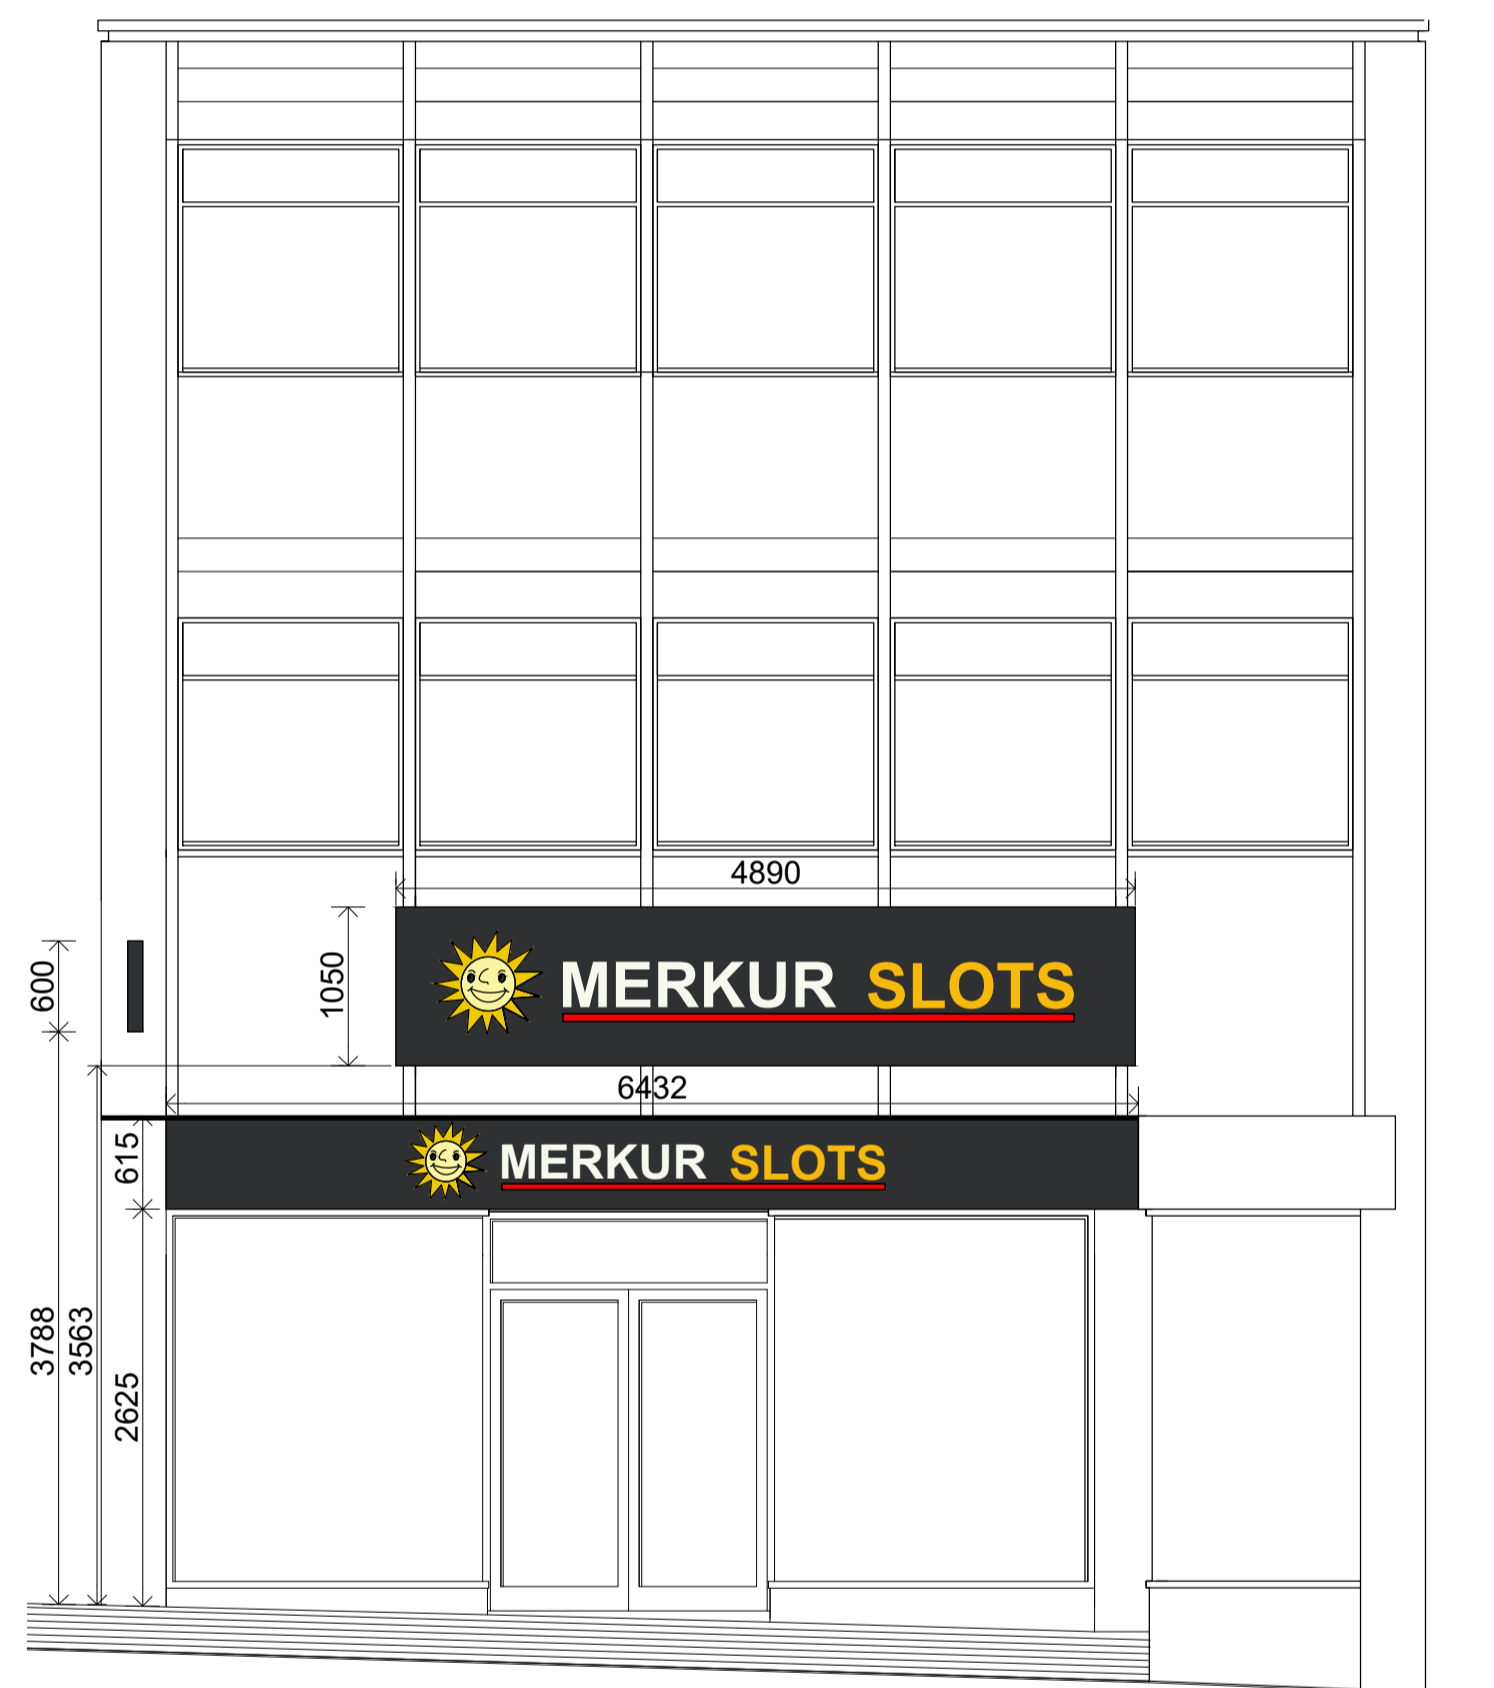



PROPOSED ADVERTISEMENT

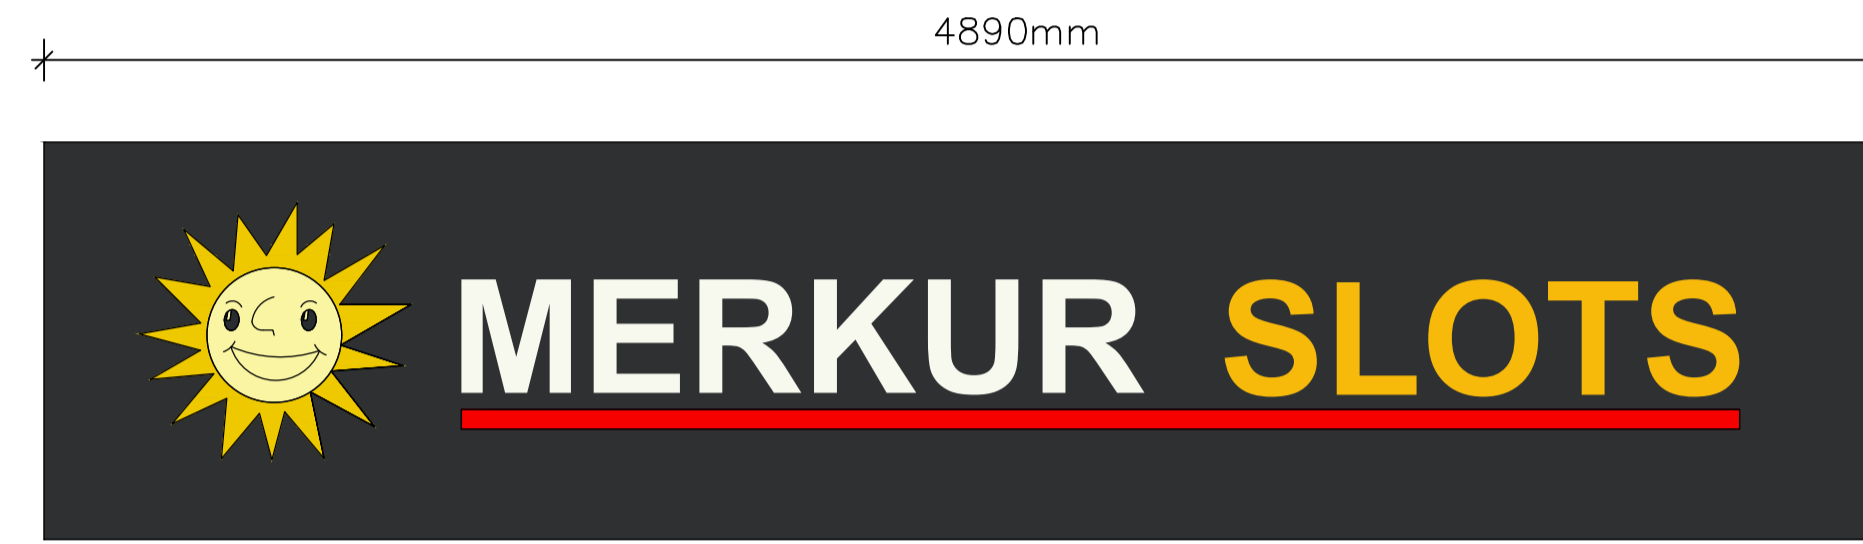

Front

Fascia Sign Above Canopy

1:20

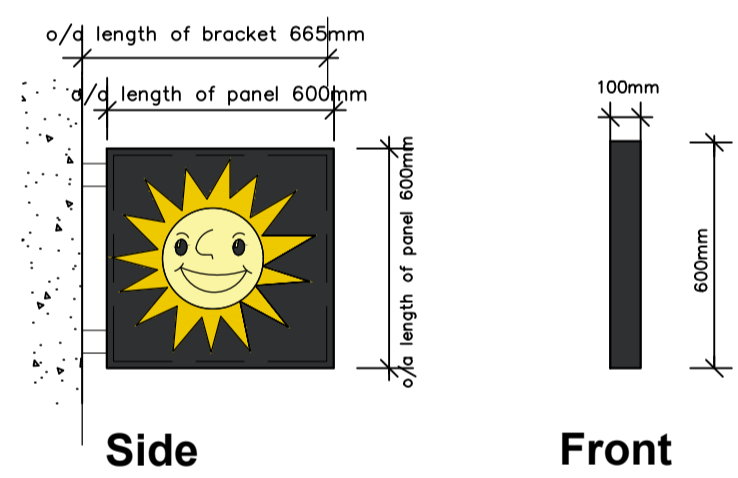
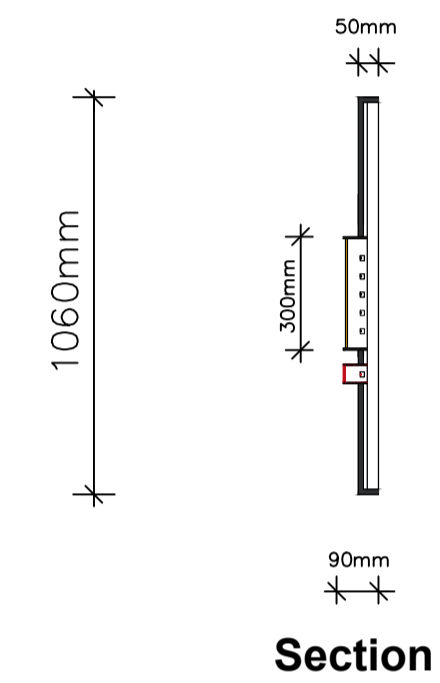


PROJECTING SIGN:

Sign returns fabricated from 1050 grade 14swg (2mm) aluminium with overall thickness of 100mm. All exposed faces powder coated to match RAL 9005 Satin Black.
 Sign face (background) to be 5mm acrylic 050 Opal with translucent printed self adhesive vinyl.
 Sign to be illuminated by poster box LED (Cool White).

Internal illumination to be provided by poster box LED (Cool White). Maximum luminance level to be 250 cdm2.

Projecting Sign Detail 1:20

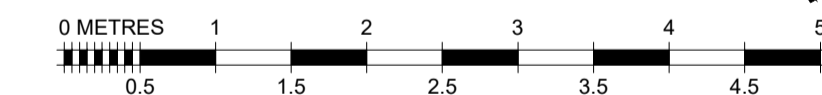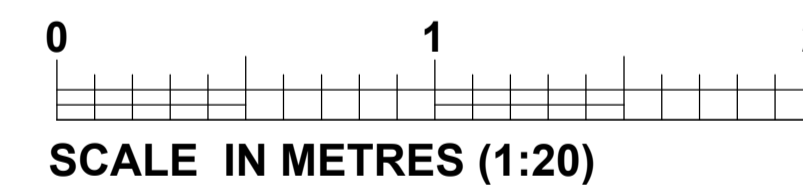

REVISIONS
 REV 00:

ADVERTISEMENT

FIT OUT TYPE
 PLANNING

PROJECT
 MERKUR SLOTS
 33 HIGH STREET
 SHEFFIELD
 S1 2GA

DESCRIPTION
 PROPOSED SIGNAGE

DRAWN BY	SCALE	DATE
MG	1:50	16/11/23

DRAWING No.	REVISION
885-PL-12	00



COPYRIGHT IS RESERVED BY MERKUR CASINO UK AND IS ISSUED ON THE CONDITION THAT IT IS NOT COPIED OR DISCLOSED BY OR TO ANY UNAUTHORISED PERSONS WITHOUT PRIOR CONSENT FROM MERKUR CASINO UK.
 THIS DRAWING SHOULD NOT BE SCALED. THE CONTRACTOR SHOULD CHECK ALL DIMENSIONS ON SITE. ANY ERROR OR OMISSION SHOULD BE REPORTED TO MERKUR CASINO UK.