



Section CC / LGF to garden room

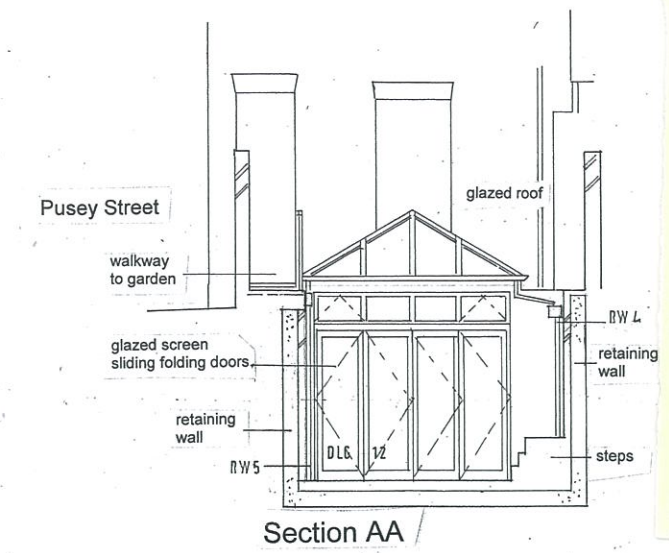


Section AA

Actual 5CM
Scale 1:100
A3
FM

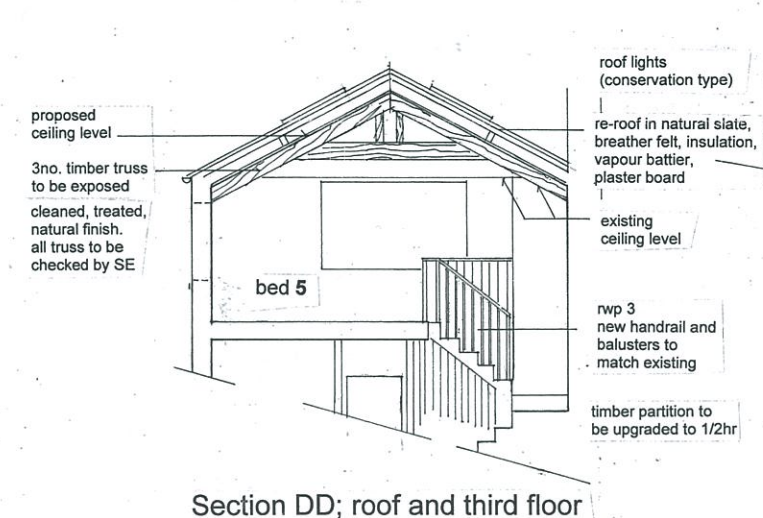


Section DD; roof and third floor

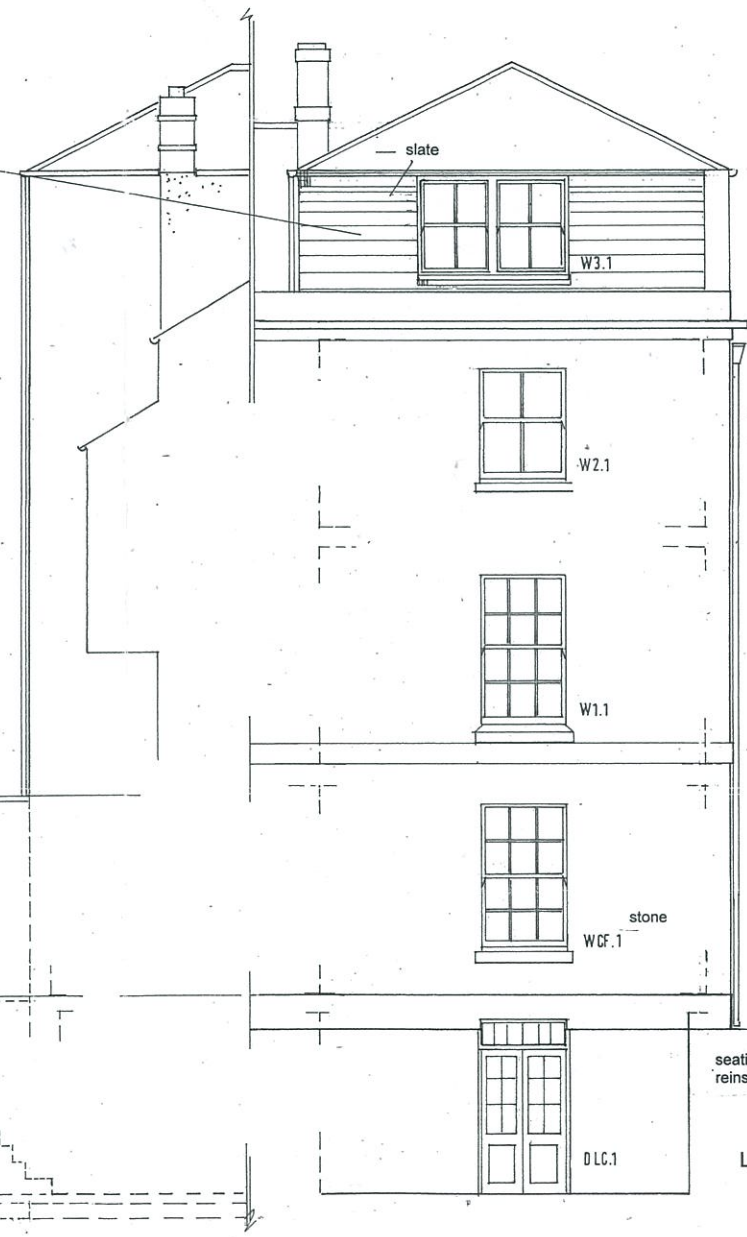


Side North Elevation (no. 24 St John St.)

Front West St John Street

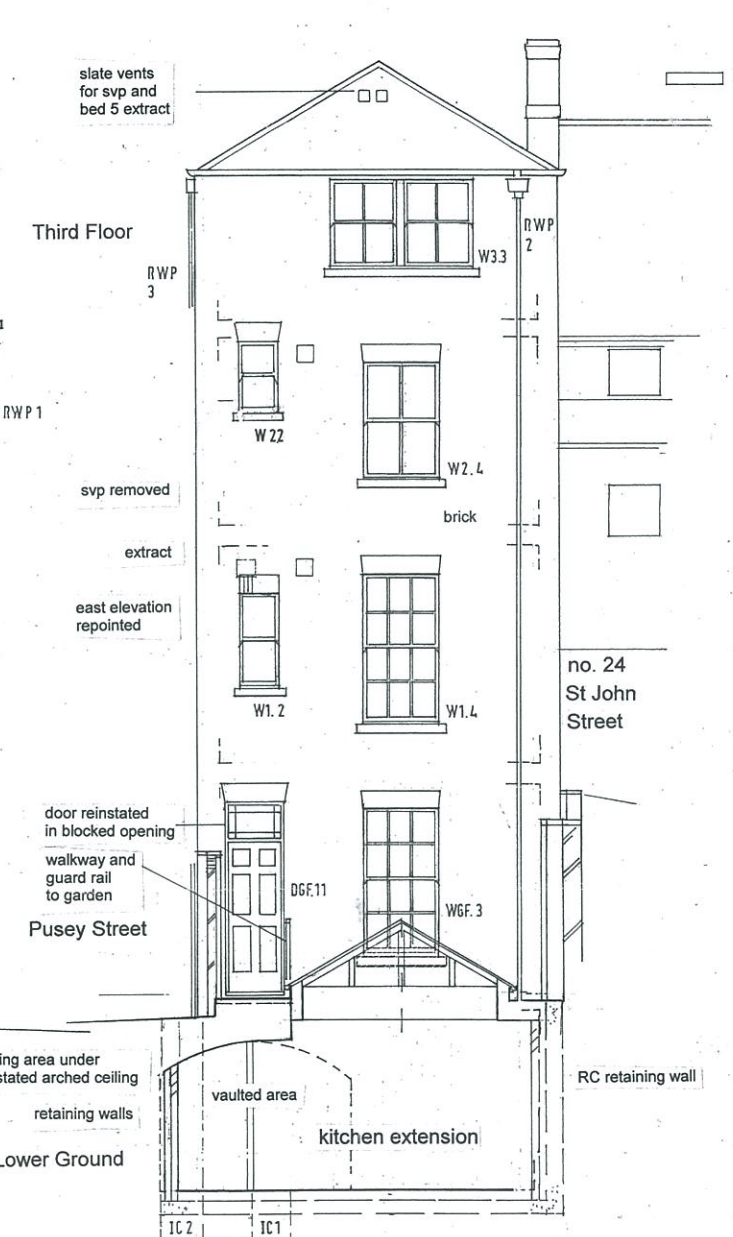

Rear East Elevation Section BB

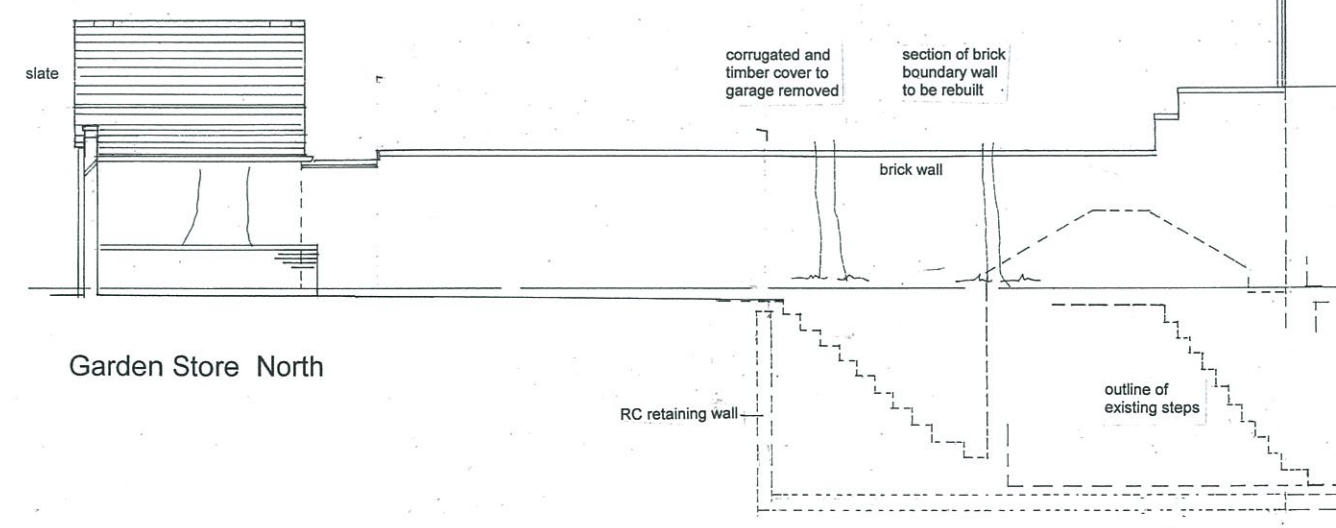

Garden Store North

areas of alterations

REVISIONS

Project
5 Pusey Street
Oxford OX1 2LA
Proposed extension to lower ground floor and internal alterations
Client
Mr and Mrs
A Verschoyle
Drawing
Elevations
Sections
Scale: 1:50 A1
1:100 A3
Date: Aug 2011
Drawing No.
11 11 31 T
Revision
Aubrey P King
Aelfric Court
2 Oxford Road
Eynsham
Oxon OX29 4HG
Tel: 01865 884000
Mob. 07876526706