


	Oxford Tesco Superstore Property Boundary
	Electric Vehicle Charge points with Integrated Media Screen Location

Proposed location for the Media Charger with Screen
 Media Charger Unit : size-860(W)mm x 2160(H)mm
 Screen size-530(W)mm x 930(H)mm

Proposed 2x Post for Signage
 size: 700mm x 1250mm

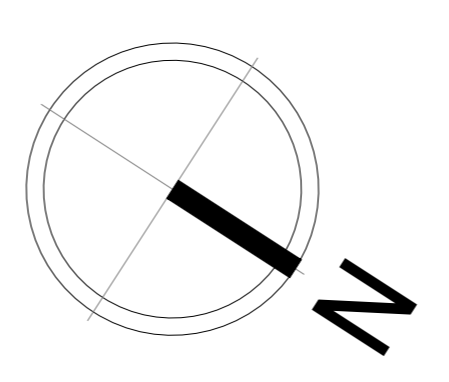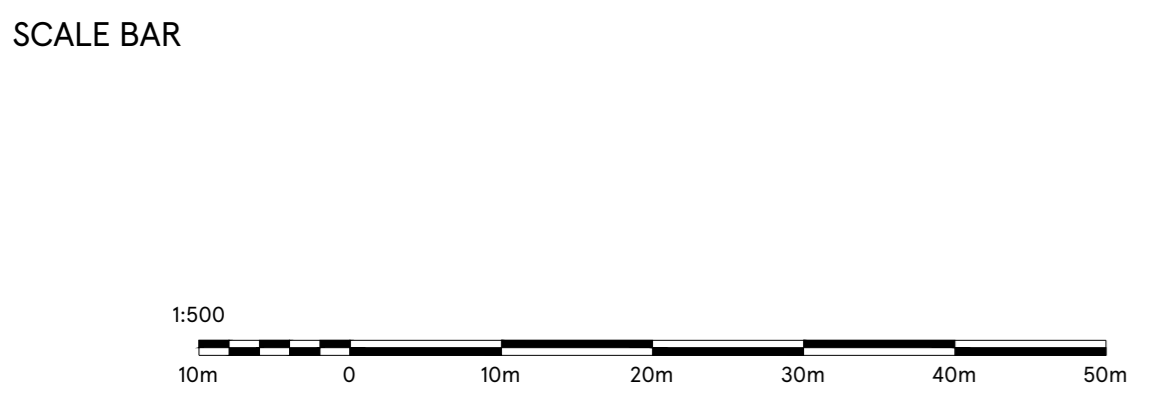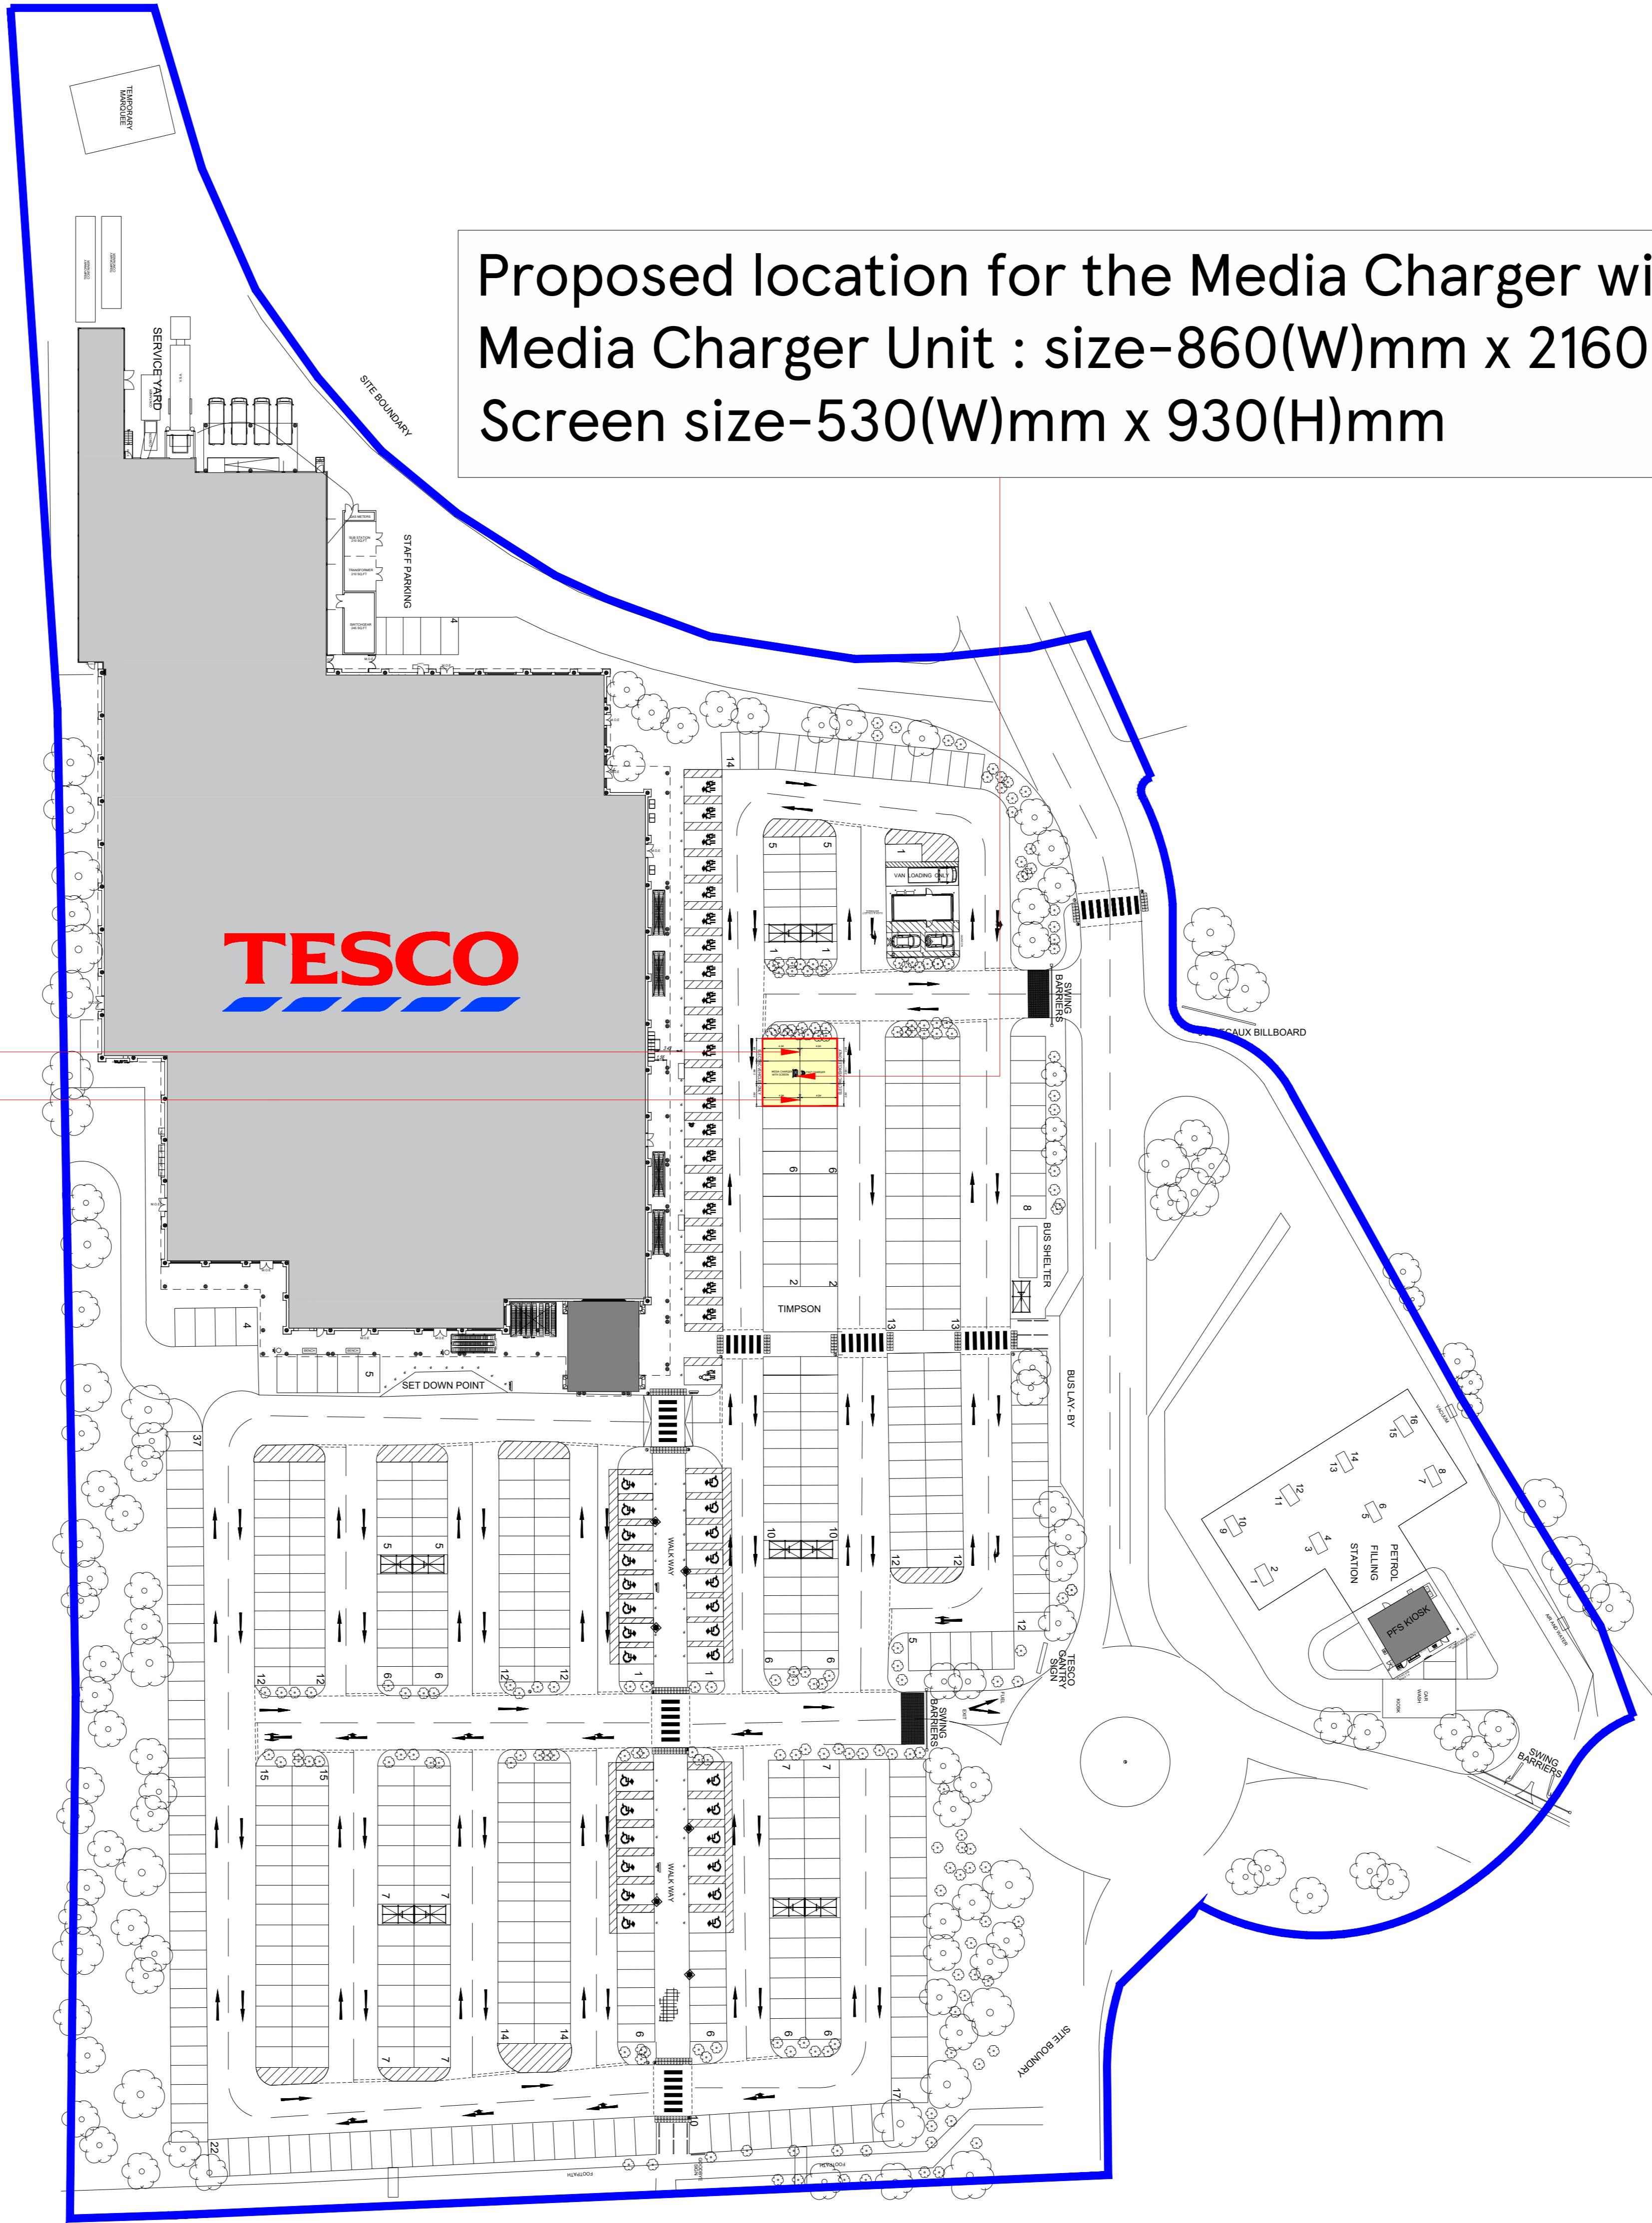

DRAWING NO 02_2994_02B	DATE 01.01.2024	STORE TYPE SUPERSTORE
SCALE 1:500@A0	CHECKED BY DEEKSHA	STORE NAME OXFORD
DRAWN BY RAHINI	CONTENT PROPOSED SITE PLAN	

TESCO
 FEASIBILITY PLANNING
 STORE PLANNING DEPARTMENT
 PROPERTY SERVICES
 HIGHWOODS BUILDING, KESTRAL WAY
 WELWYN GARDEN CITY, HERTFORDSHIRE, AL7 1GB UK
 TELEPHONE : 01707 395150

THE COPYRIGHT AND ALL OTHER RIGHTS IN AND RELATING TO THE PUBLICATION BELONG TO AND ARE THE SOLE PROPERTY OF TESCO STORES LIMITED. ALL RIGHTS ARE RESERVED. NEITHER THE WHOLE NOR ANY PART OF THE PUBLICATION MAY BE REPRODUCED OR TRANSMITTED IN ANY FORM OR BY ANY ELECTRONIC OR MECHANICAL MEANS INCLUDING PHOTOCOPIING AND RECORDING OR FROM ANY RETRIEVAL SYSTEM WITHOUT THE PRIOR WRITTEN LICENCE FROM THE OWNER. © 1997 TESCO STORES LIMITED