
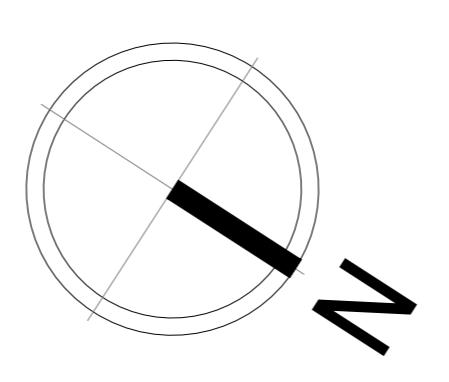
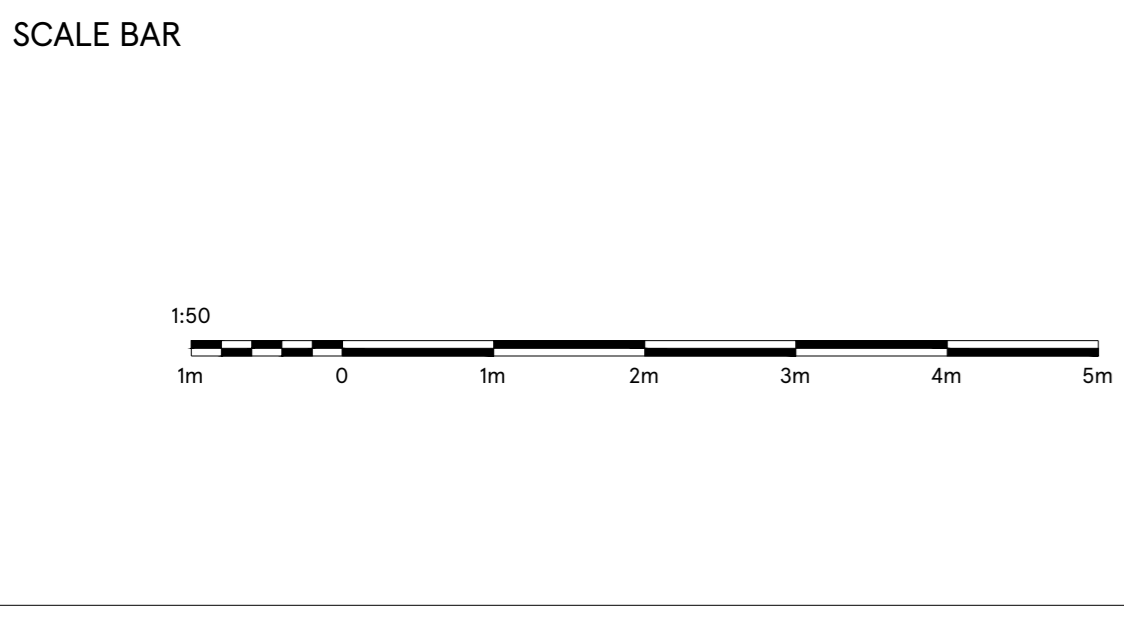
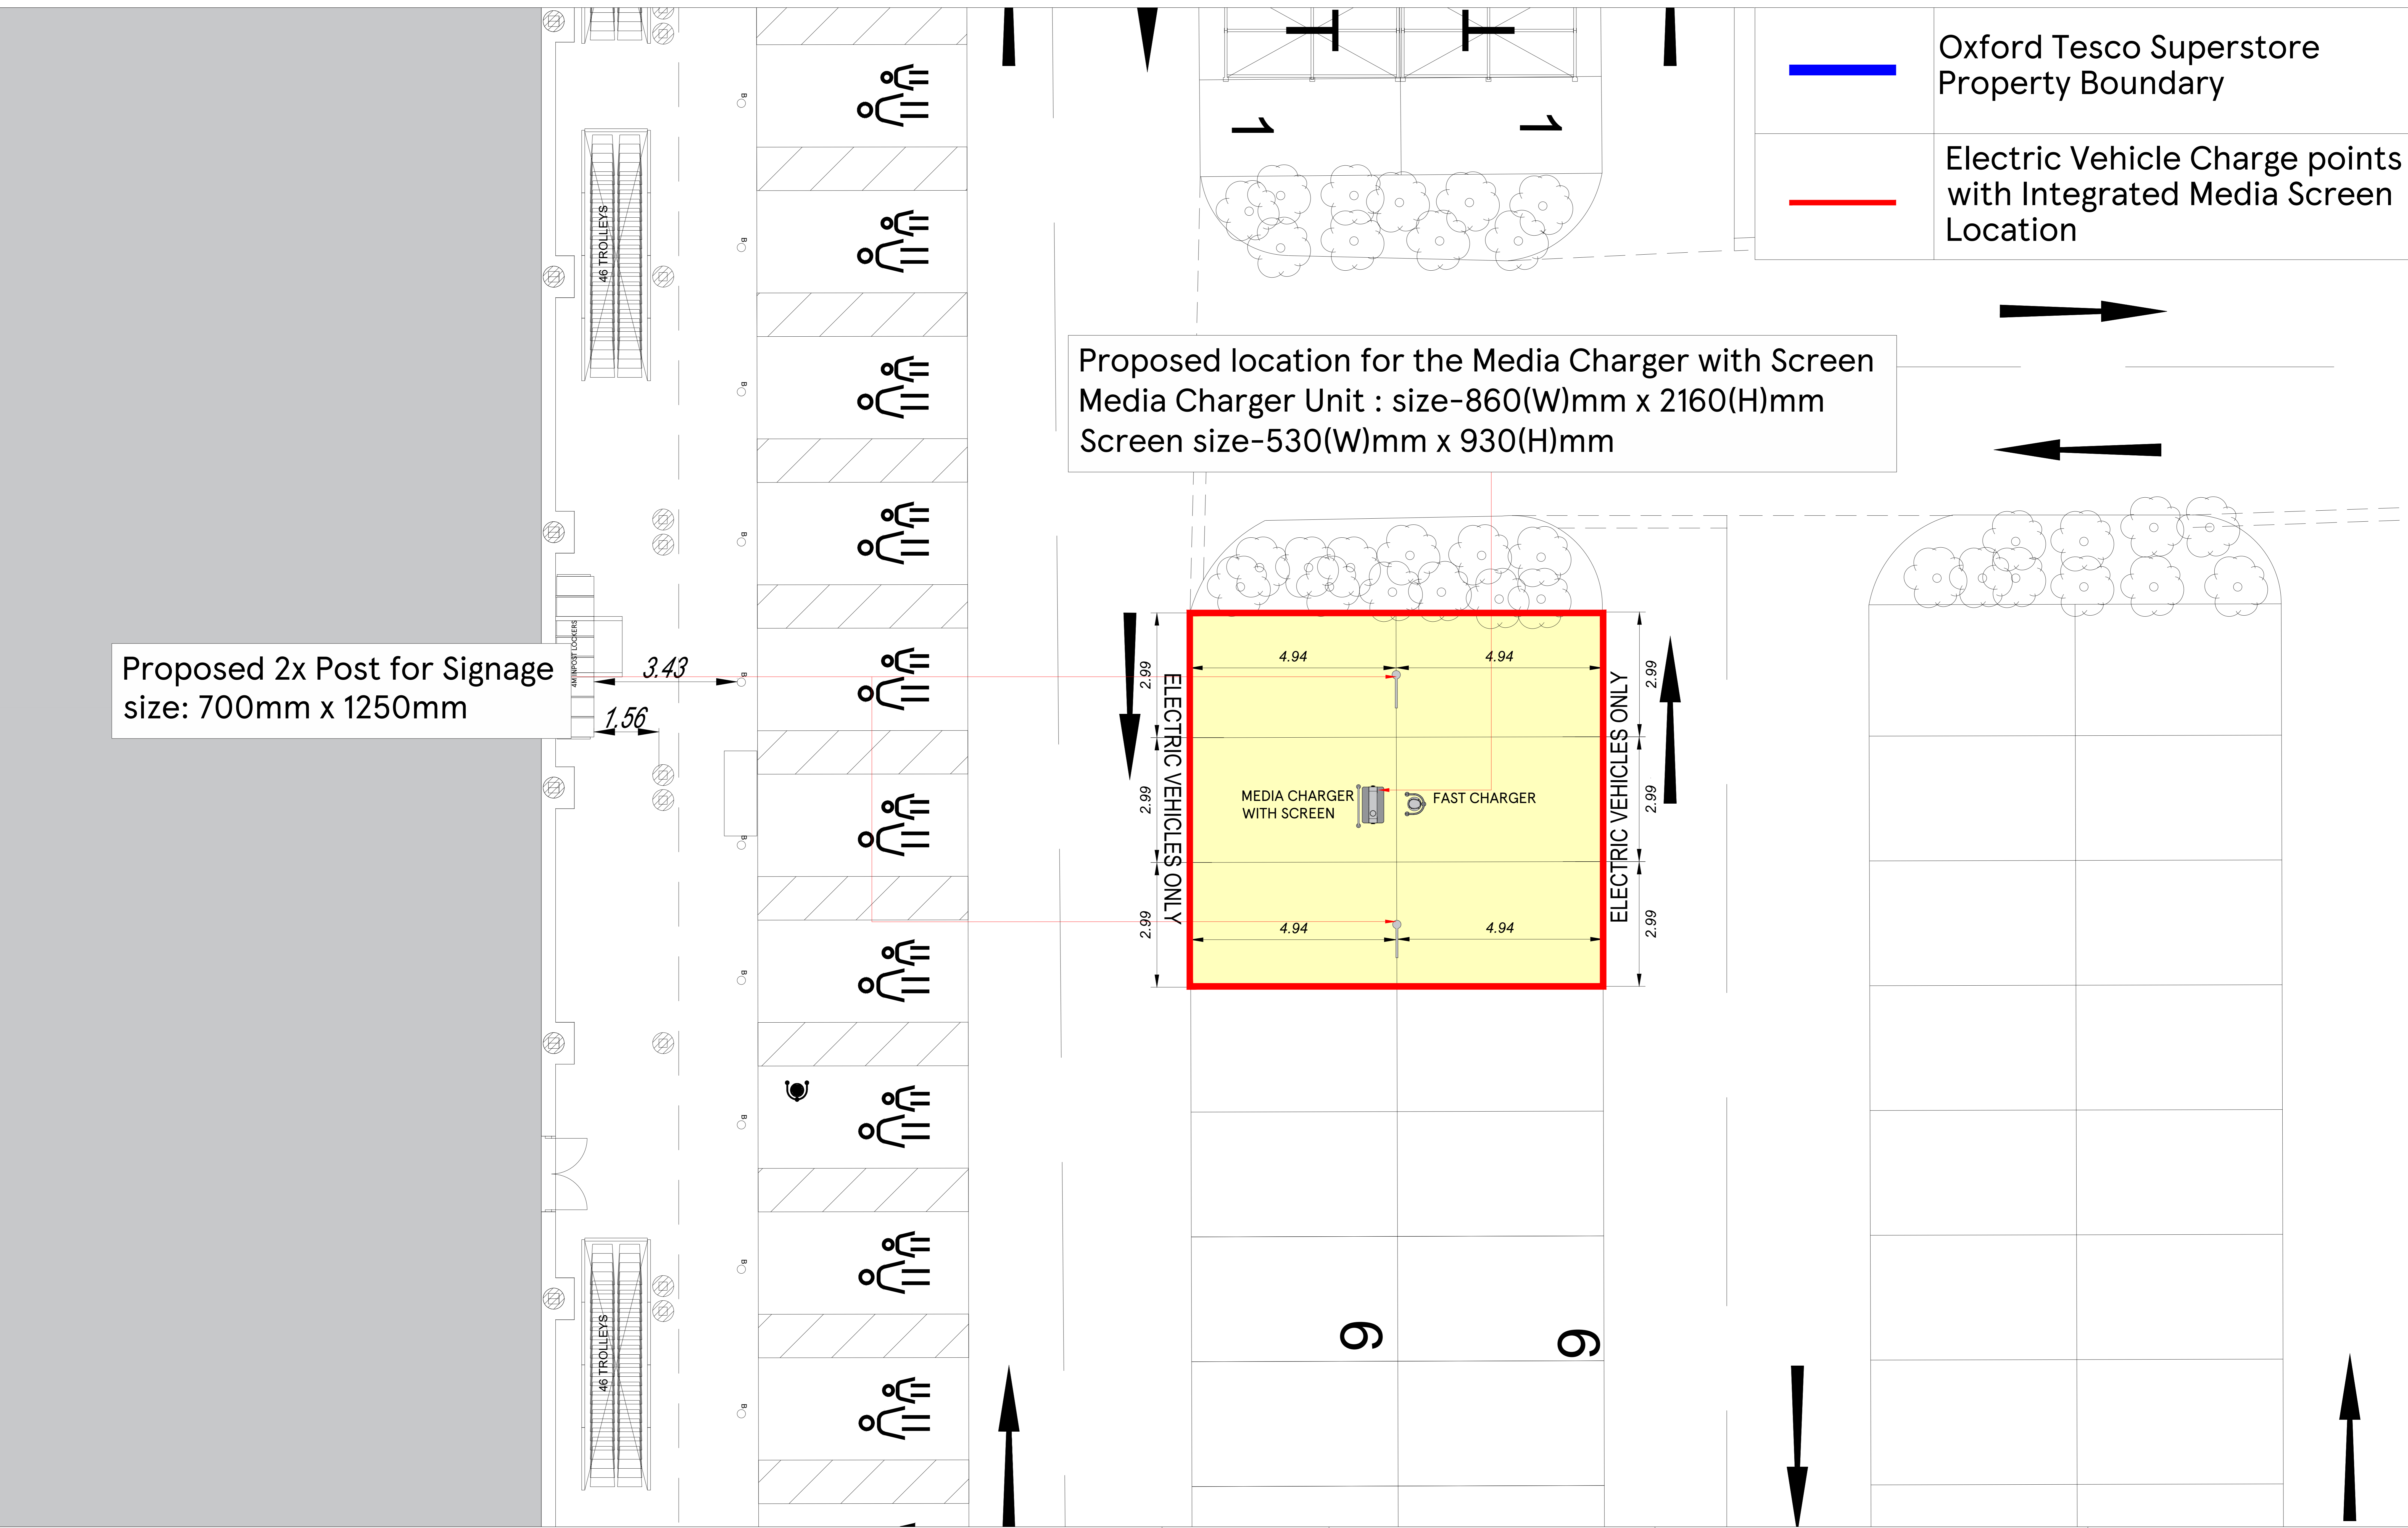


	Oxford Tesco Superstore Property Boundary
	Electric Vehicle Charge points with Integrated Media Screen Location

Proposed location for the Media Charger with Screen
 Media Charger Unit : size-860(W)mm x 2160(H)mm
 Screen size-530(W)mm x 930(H)mm

Proposed 2x Post for Signage
 size: 700mm x 1250mm

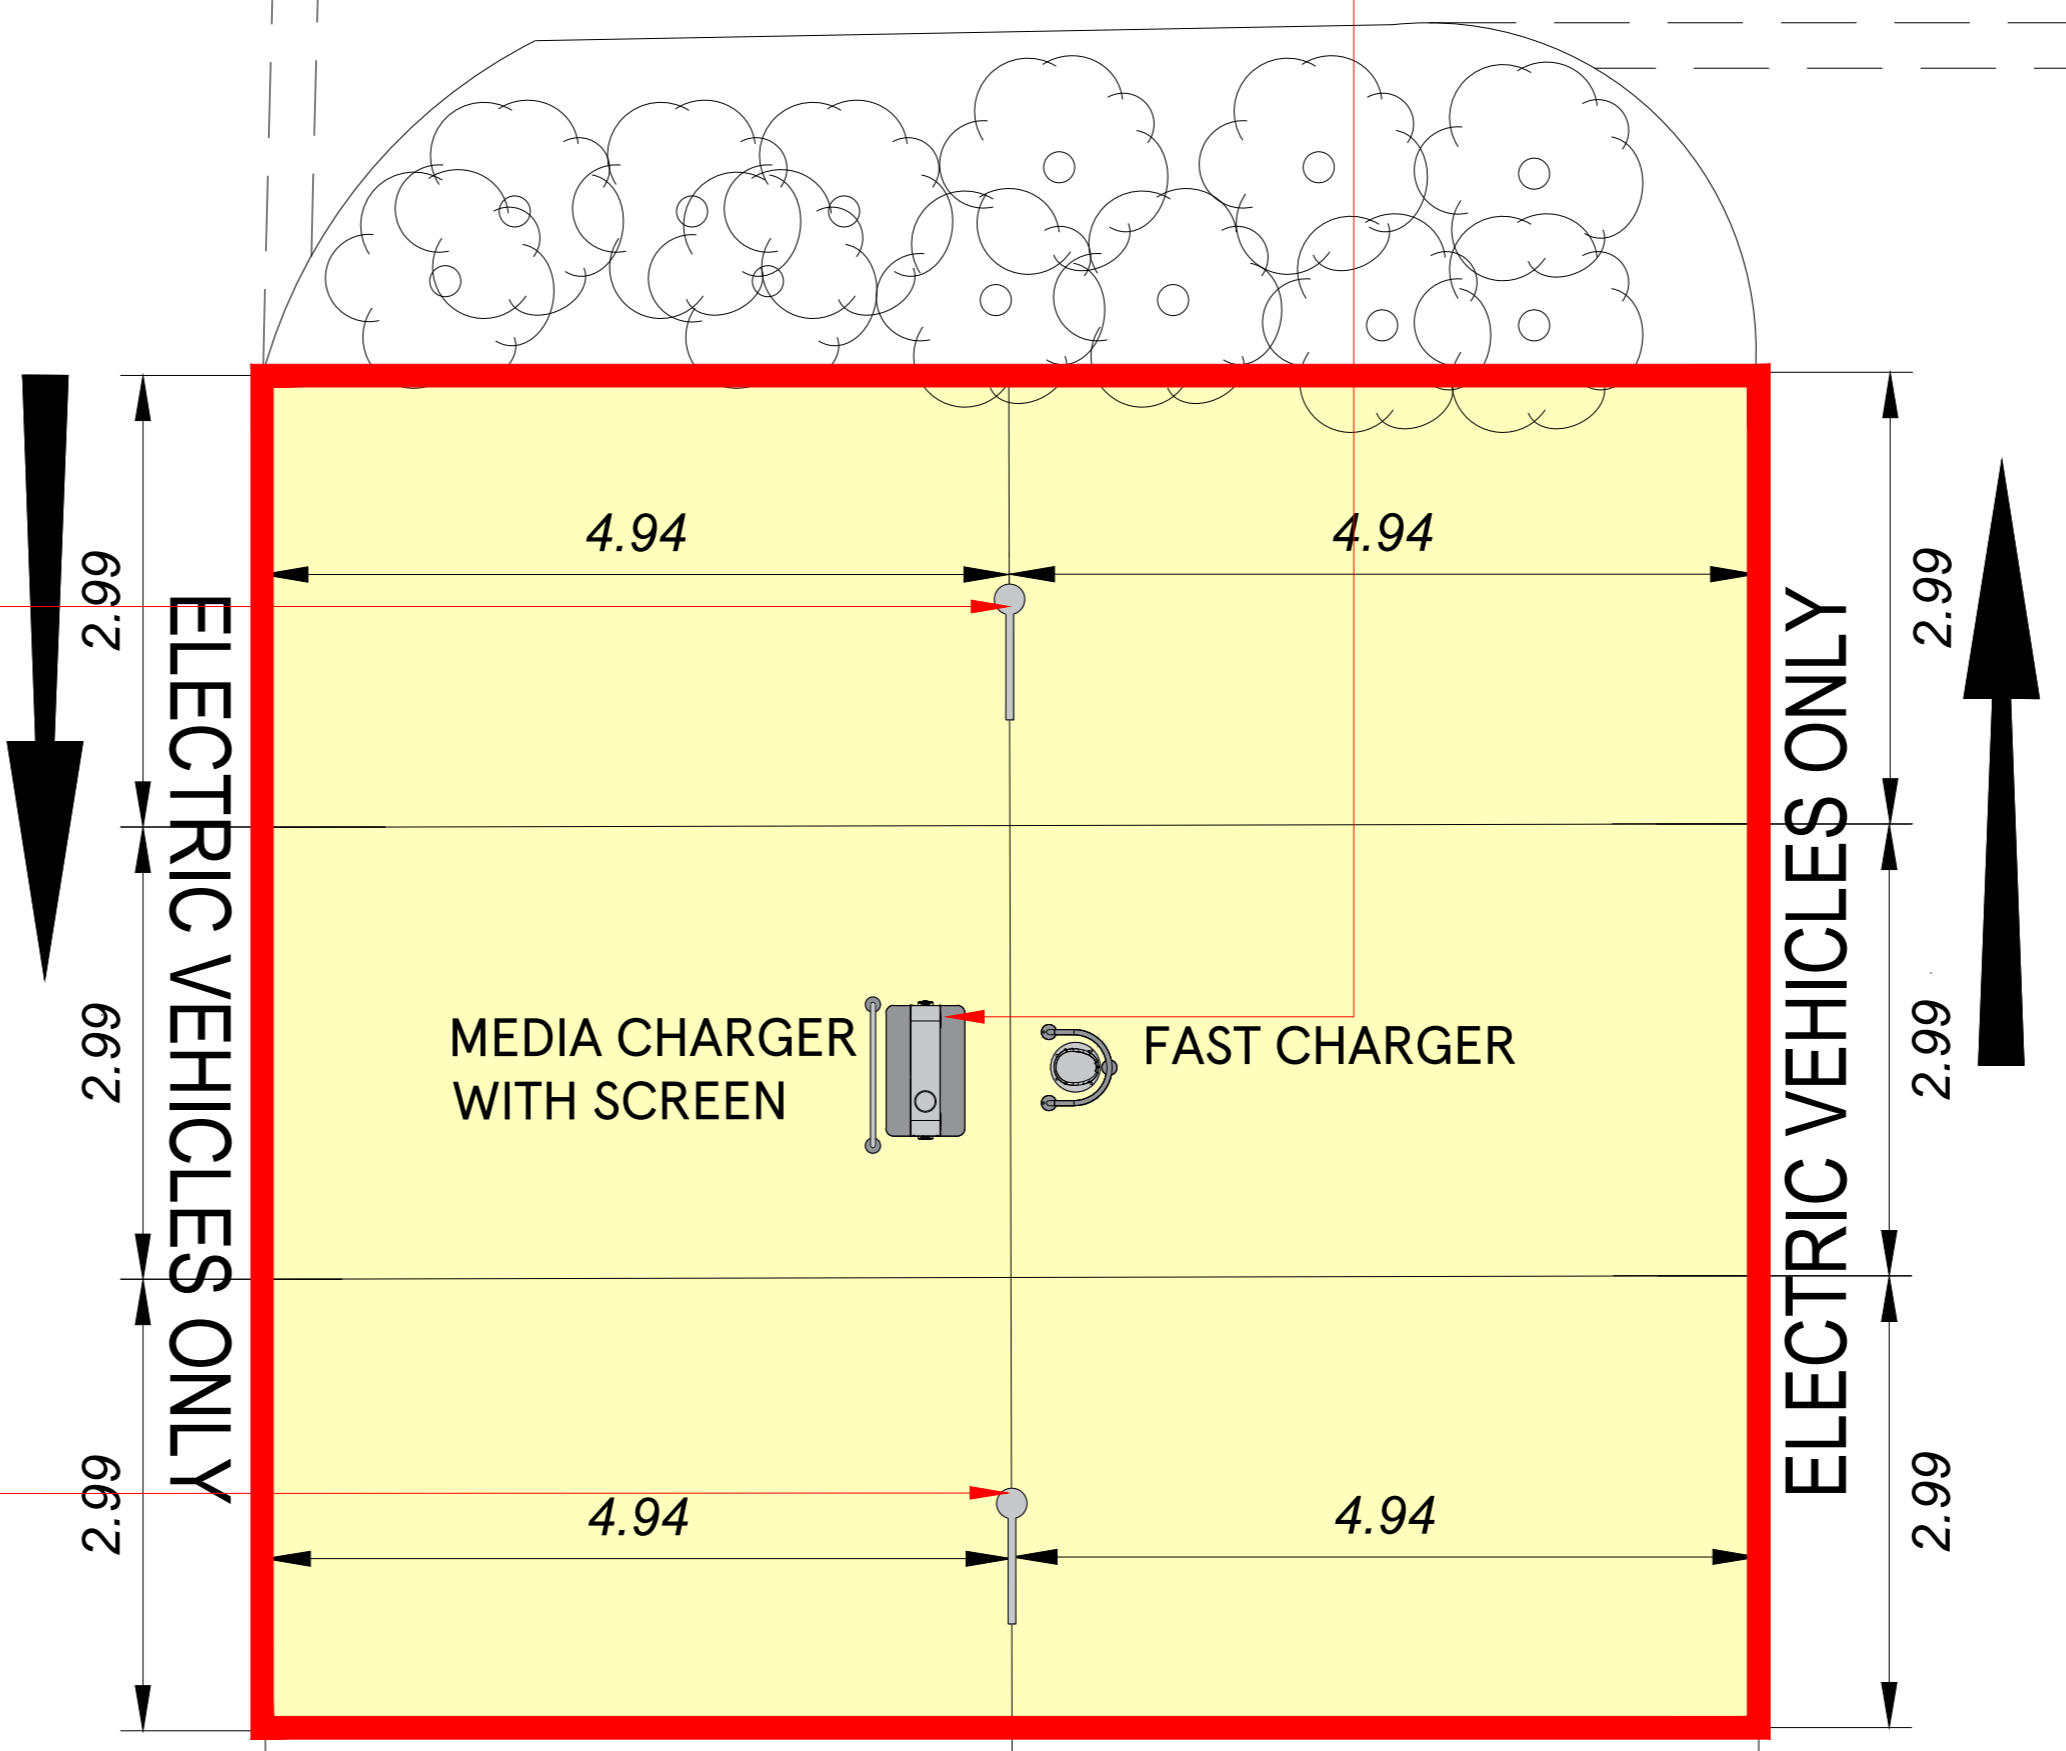

DRAWING NO
02_2994_02C

SCALE
1:50@A0

CHECKED BY
DEEKSHA

DRAWN BY
RAHINI

DATE
01.01.2024

STORE TYPE
SUPERSTORE

STORE NAME
OXFORD

CONTENT
PROPOSED PART SITE PLAN

TESCO
 FEASIBILITY PLANNING
 STORE PLANNING DEPARTMENT
 PROPERTY SERVICES
 HIGHWOODS BUILDING, KESTREAL WAY
 WELWYN GARDEN CITY, HERTFORDSHIRE, AL7 1GB UK
 TELEPHONE : 01707 395150

THE COPYRIGHT AND ALL OTHER RIGHTS IN AND RELATING TO THE PUBLICATION BELONG TO AND ARE THE SOLE PROPERTY OF TESCO STORES LIMITED. ALL RIGHTS ARE RESERVED. NEITHER THE WHOLE NOR ANY PART OF THE PUBLICATION MAY BE REPRODUCED OR TRANSMITTED IN ANY FORM OR BY ANY MEANS, ELECTRONIC OR MECHANICAL, INCLUDING PHOTOCOPYING AND RECORDING OR FROM ANY RETRIEVAL SYSTEM WITHOUT THE PRIOR WRITTEN LICENCE FROM THE OWNER. © 1997 TESCO STORES LIMITED