


PREVIOUSLY APPROVED HOUSEHOLDER APPLICATION PLANNING REF:


PRIOR TO THE COMMENCEMENT OF ANY WORKS, THE BUILDER IS TO CHECK AND/OR DETERMINE ALL CONSTRUCTION DETAILS, INCLUDING CHECKING EXISTING SITE LEVELS AND DIMENSIONS.

Rev.	Date	Details	Drawn


Provision for 2no. cycles to be securely stored in lockable store as shown.

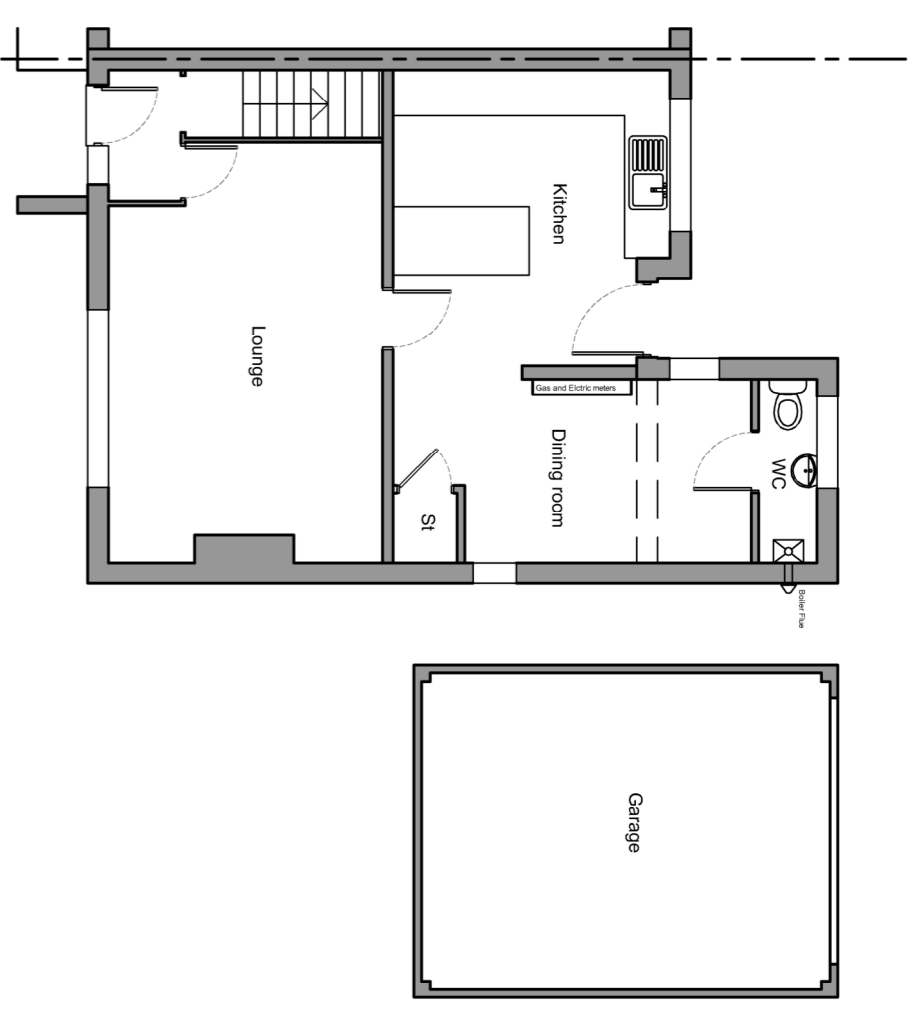


Existing Ground Floor Plan - 1:100

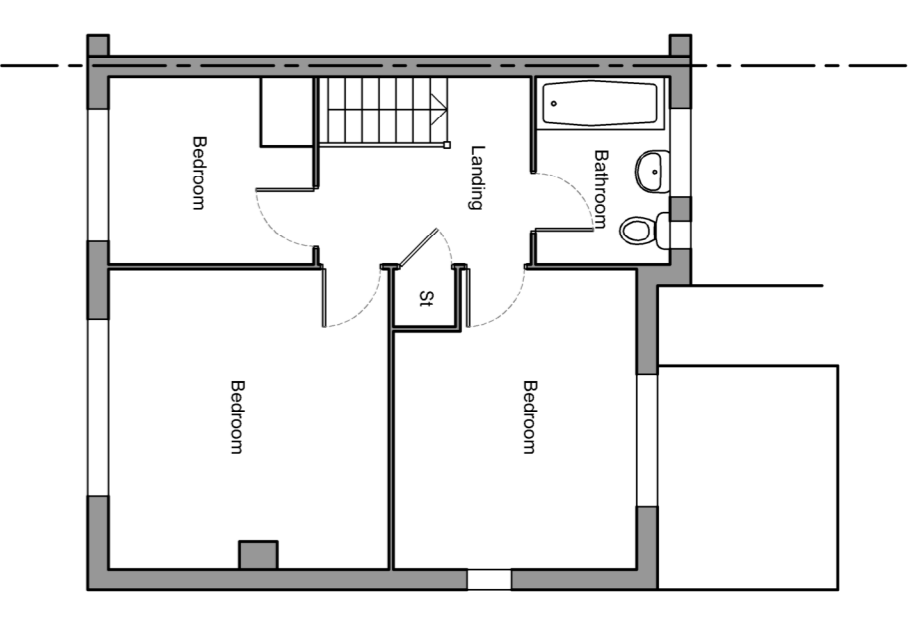


Existing First Floor Plan - 1:100

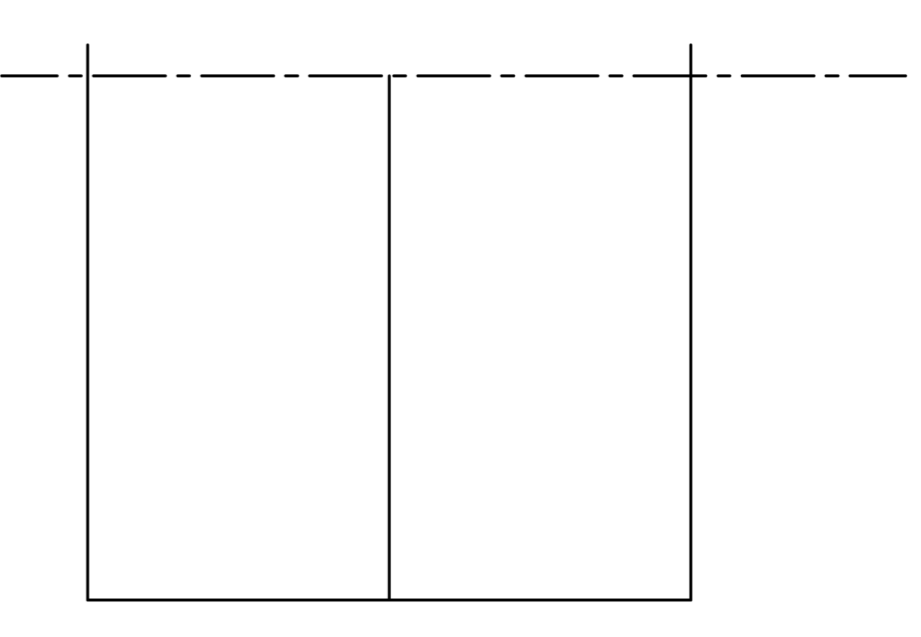


Existing First Floor Plan - 1:100

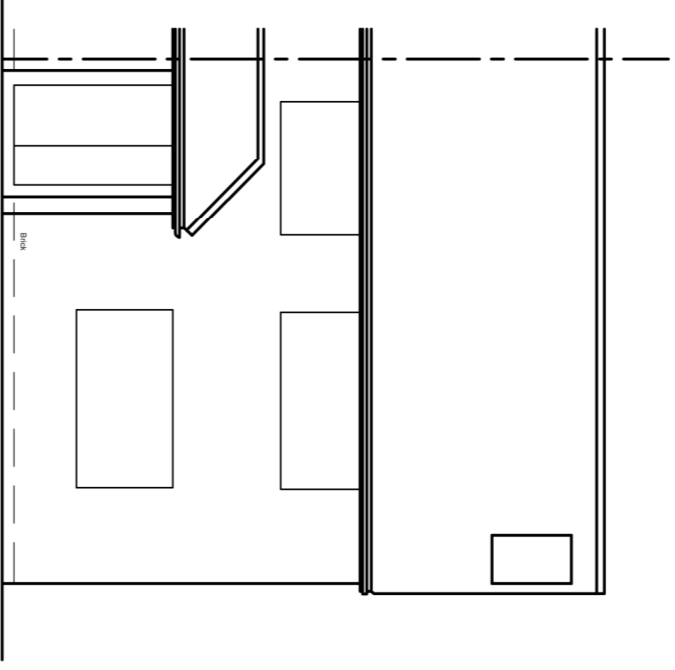


Existing Front Elevation - 1:100

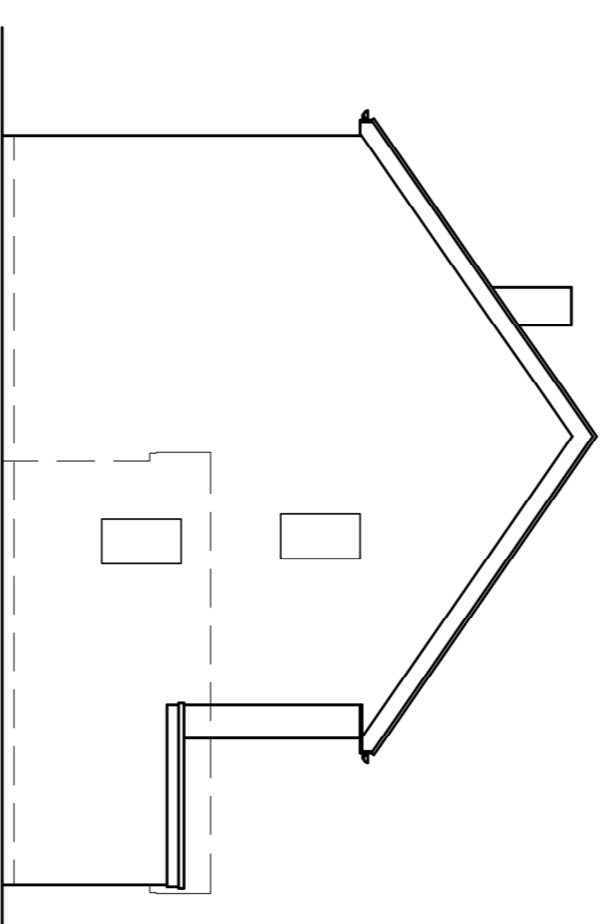


Existing Side Elevation - 1:100

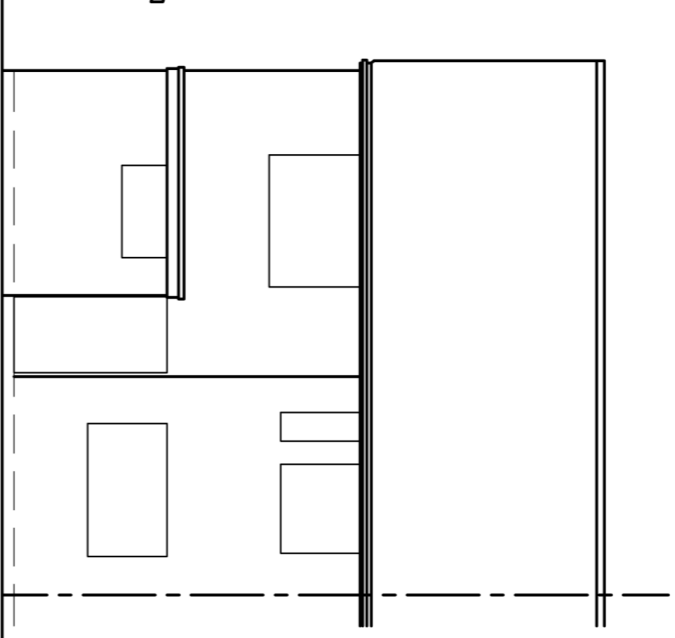


Existing Rear Elevation - 1:100

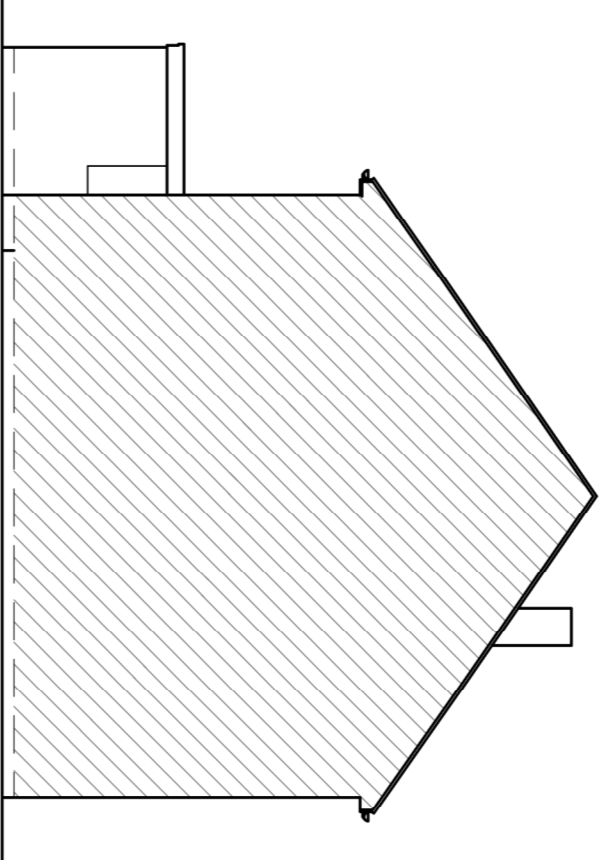


Existing Part Side Elevation - 1:100

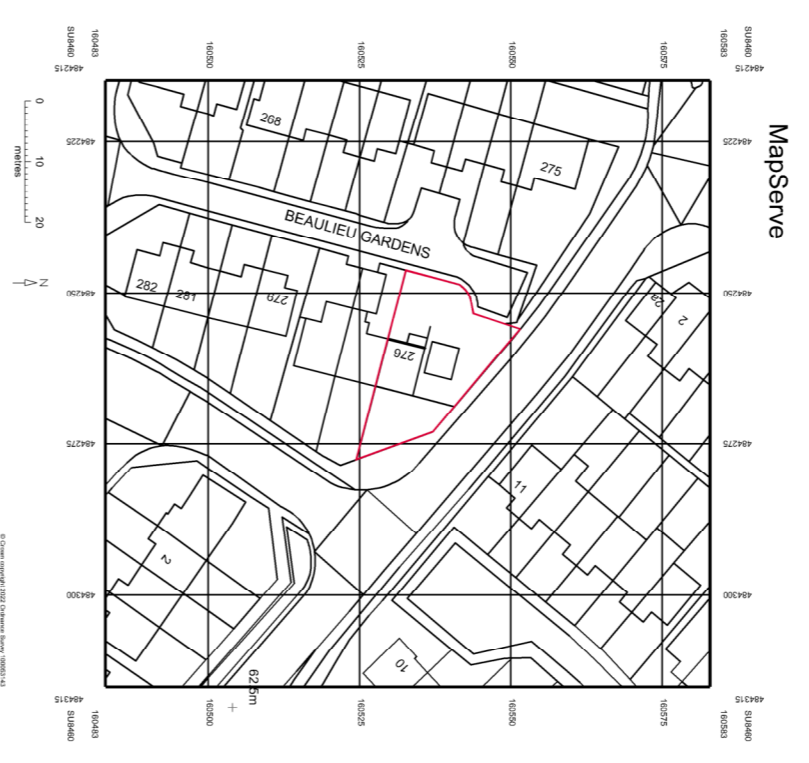


KEY:
 Demotes Boundary of site
Location Plan
 Scale 1:1250 - Refer to scale bar

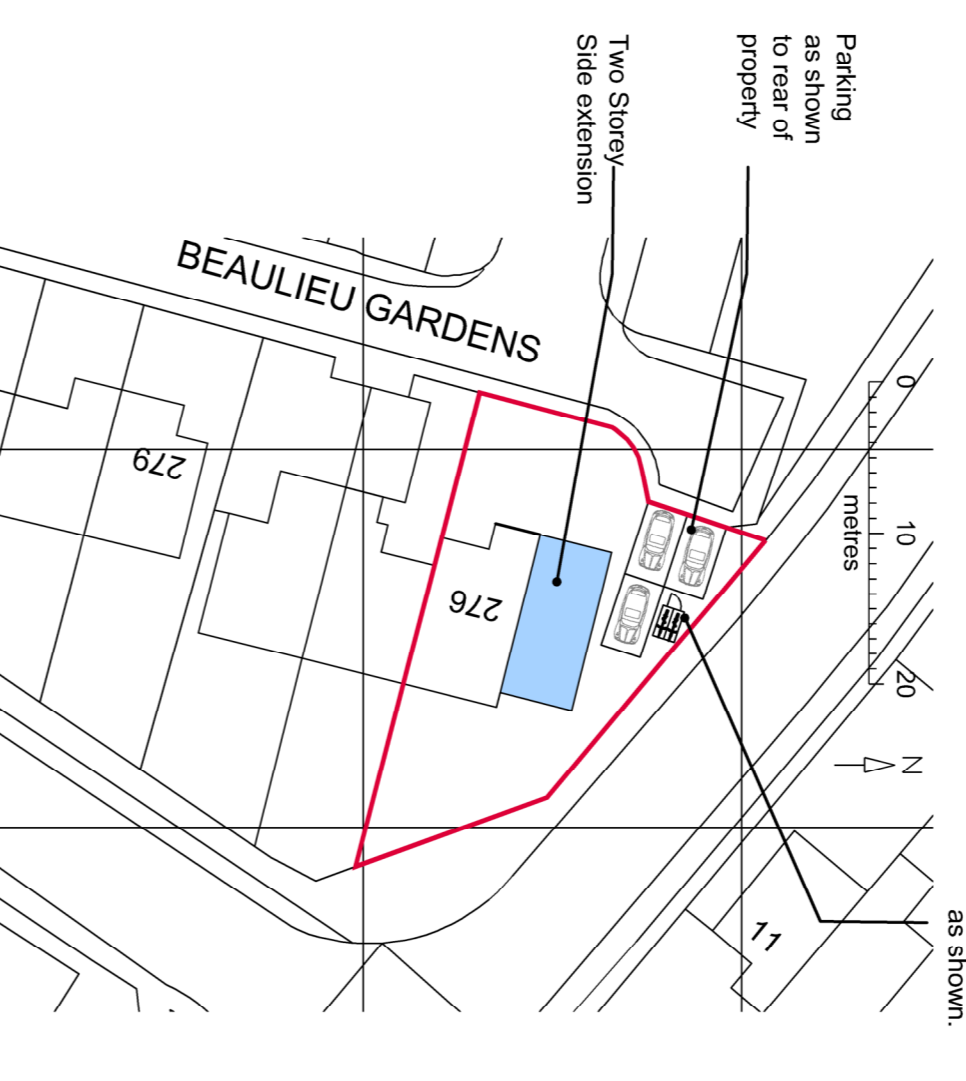


KEY:
 Demotes Boundary of site
Block Plan
 Scale 1:500 - Refer to scale bar

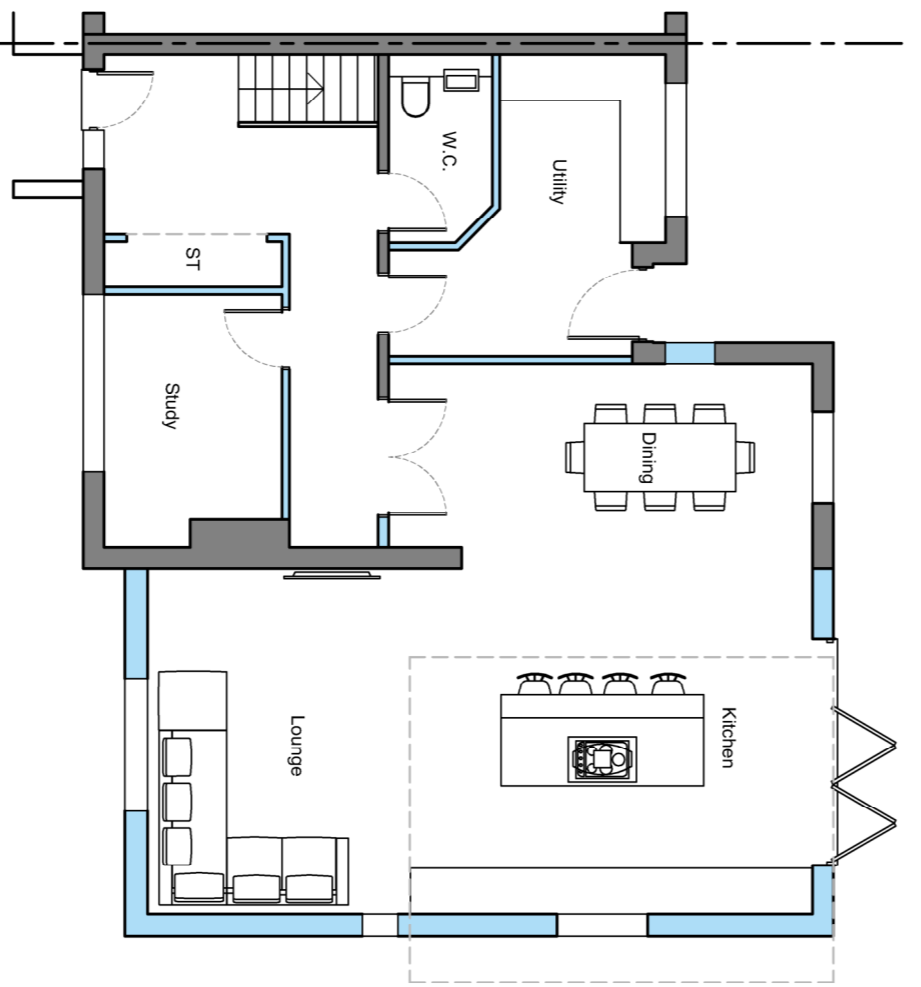


Proposed Ground Floor Plan - 1:100

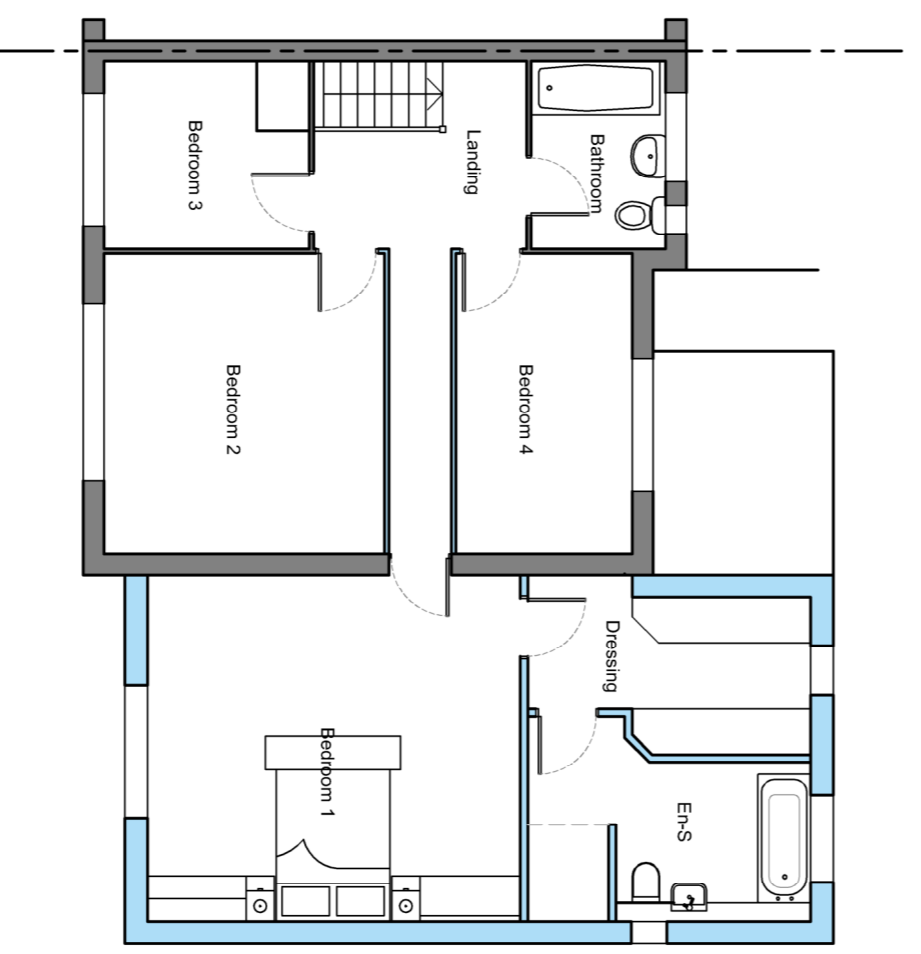


Proposed First Floor Plan - 1:100

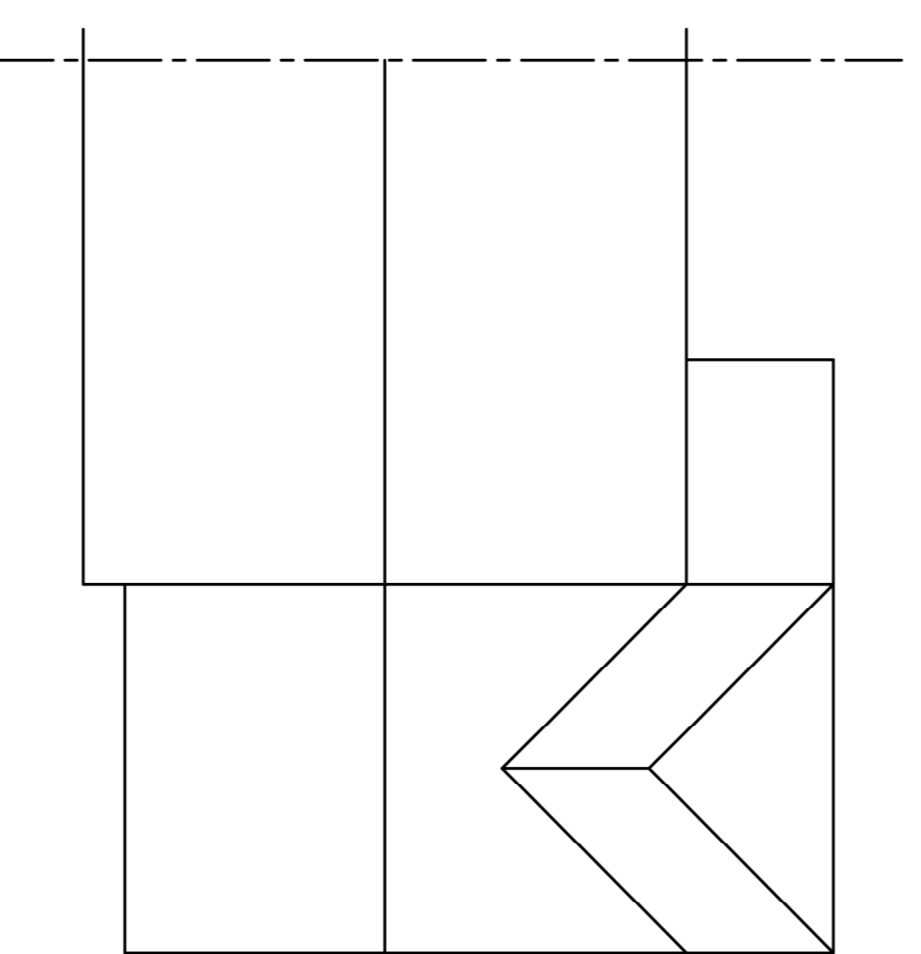


Proposed First Floor Plan - 1:100

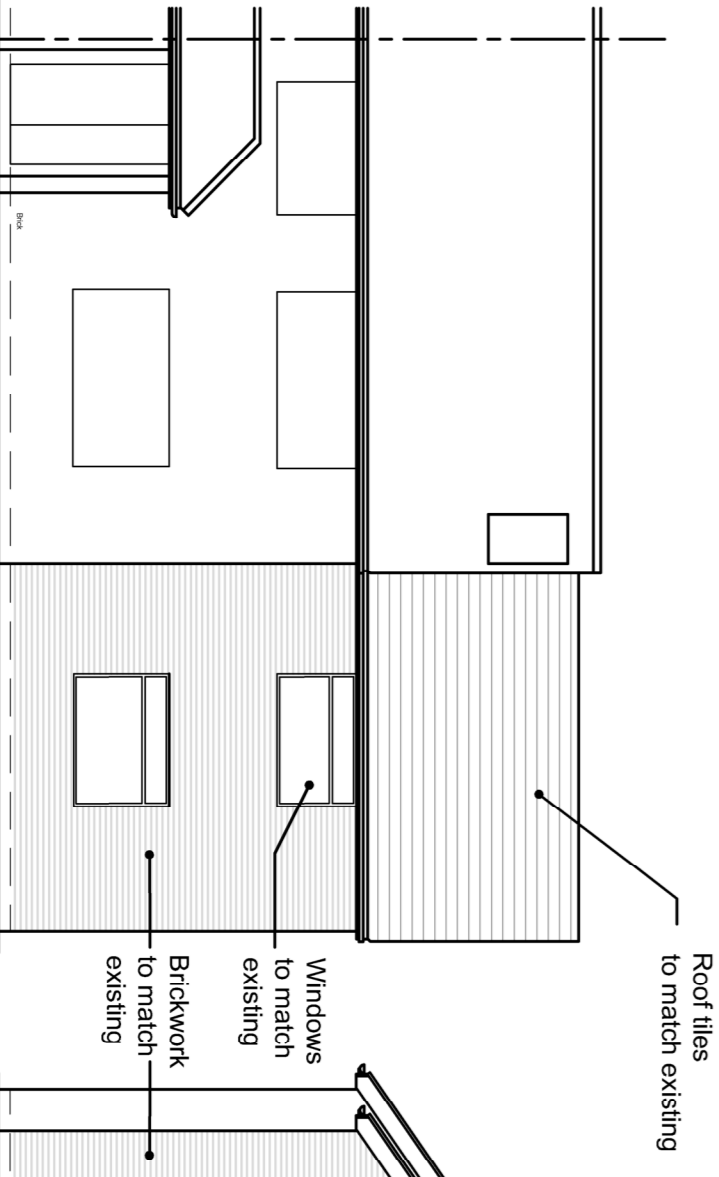


Proposed Front Elevation - 1:100

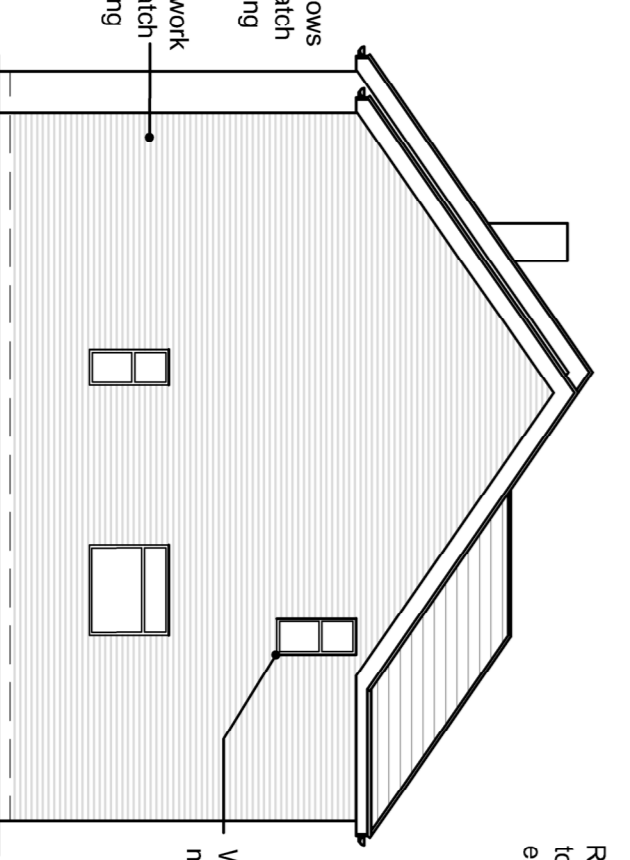

Proposed Side Elevation - 1:100

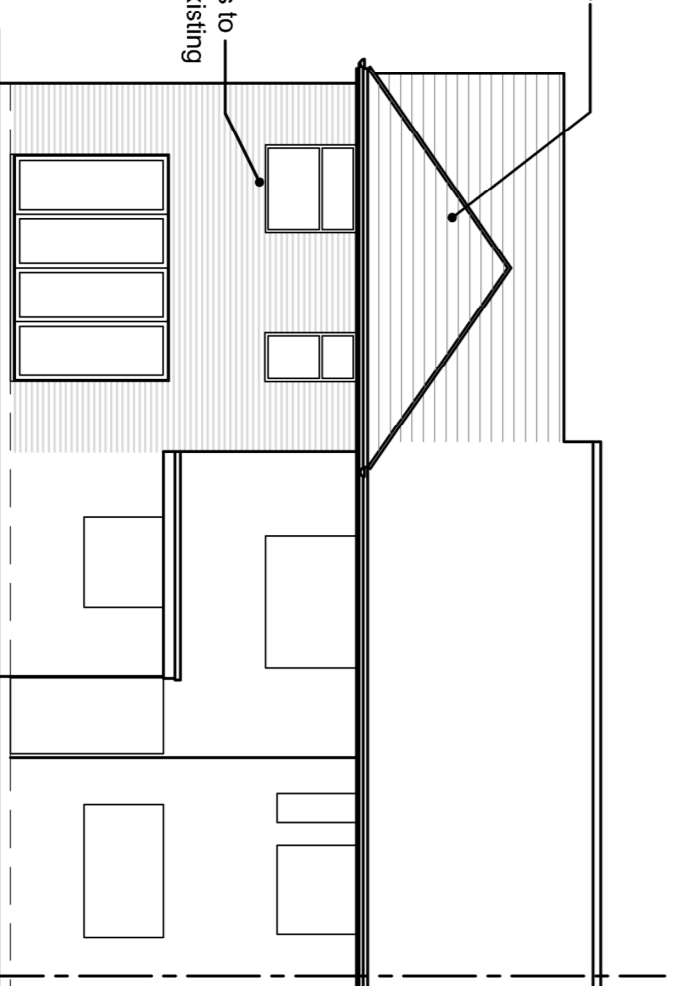

Proposed Rear Elevation - 1:100

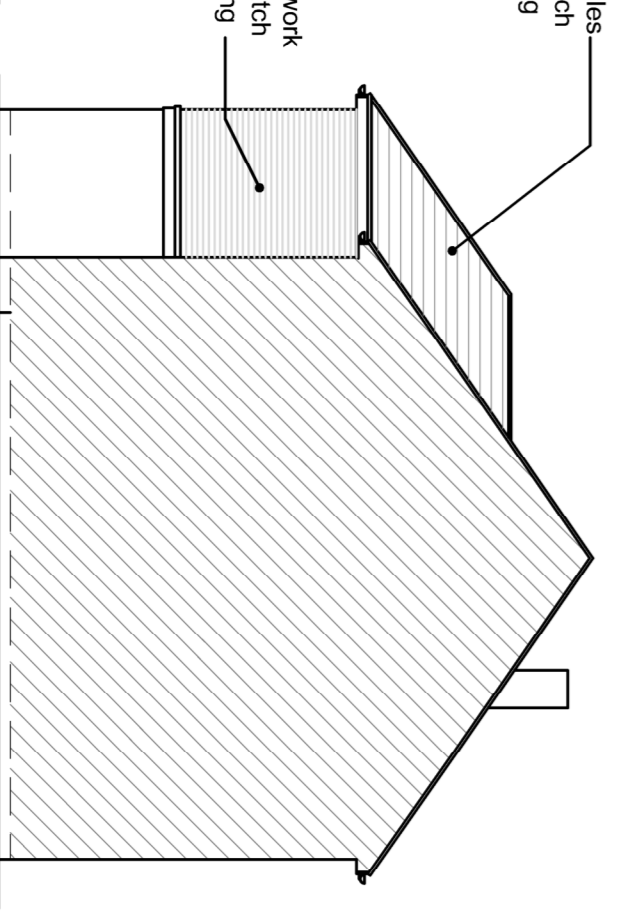

Proposed Part Side Elevation - 1:100

0 1 2 3 4 5 6 7 8 9 10 Metres
 Scale Bar - 1:100

Client: ACS Property Consultants	
Site Address: 276 Beaulieu Gardens Blackwater GU17 0LH	Description: Block Plan and Location Plan Blackwater Surrey GU17 0LH
Drawing Number: Dec 2022	276 Beaulieu Gardens As shown @A1
Status: AutoCAD Reference: 000	PLANNING APPLICATION
189 Lynchford Road, Farnborough Hampshire, GU14 9RF Tel / Fax 01252 272 100 E-mail: admin@psd-arch.co.uk	

THIS DRAWING IS THE COPYRIGHT OF PSD ARCHITECTURAL SERVICES AND MUST NOT BE USED IN CONJUNCTION WITH ANY OTHER PROJECT WITHOUT PSD ARCHITECTURAL SERVICES WRITTEN CONSENT