



Proposed Ground Floor Plan

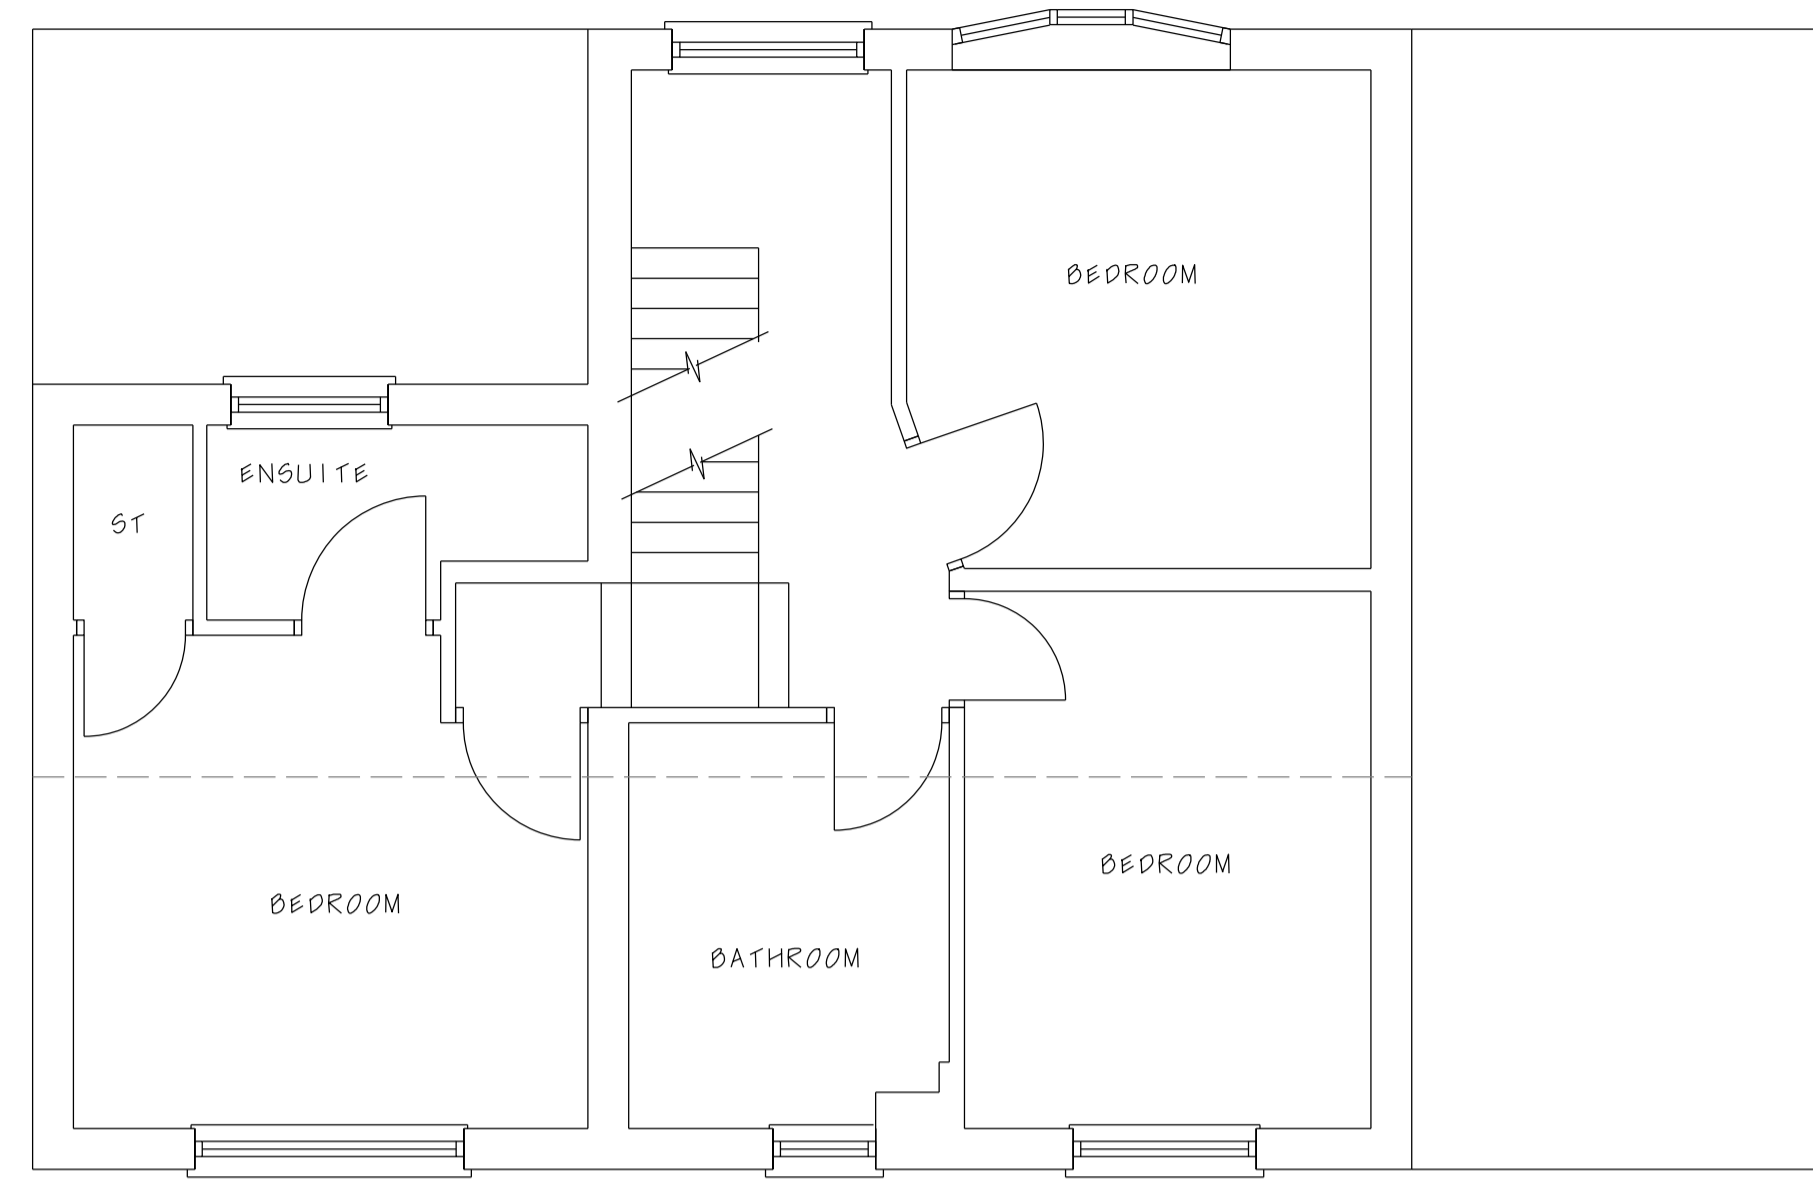

Proposed First Floor Plan

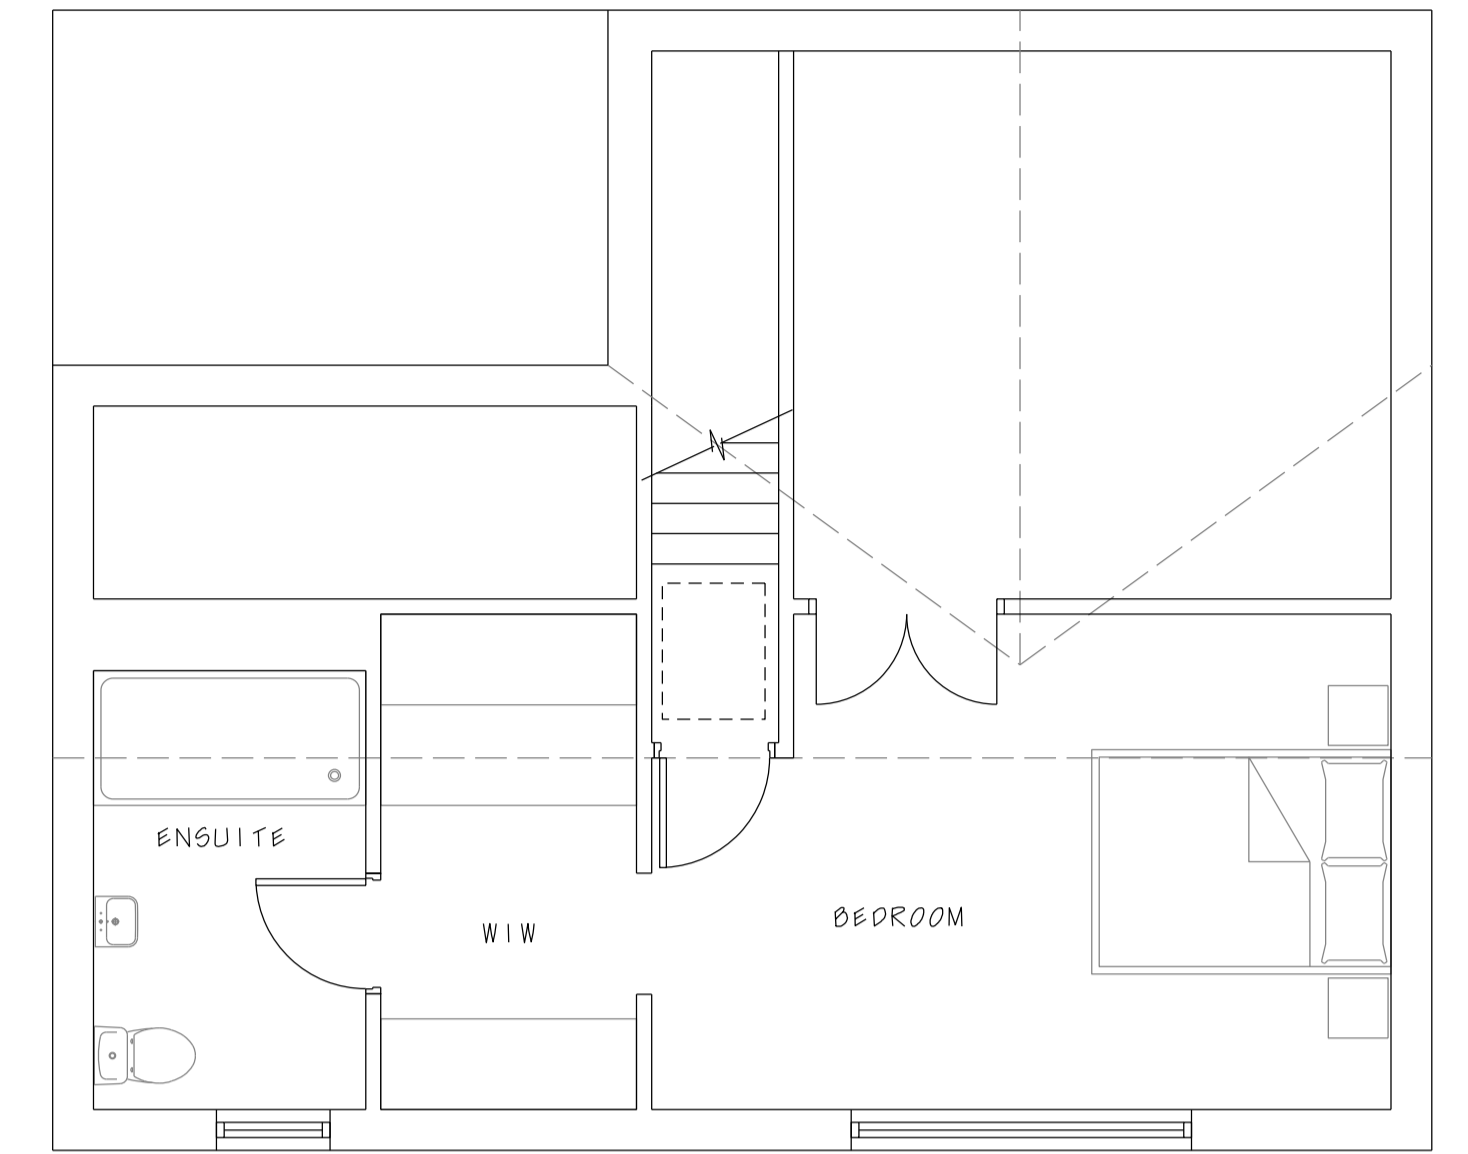


Proposed Second Floor Plan




Proposed Front Elevation




Proposed Rear Elevation

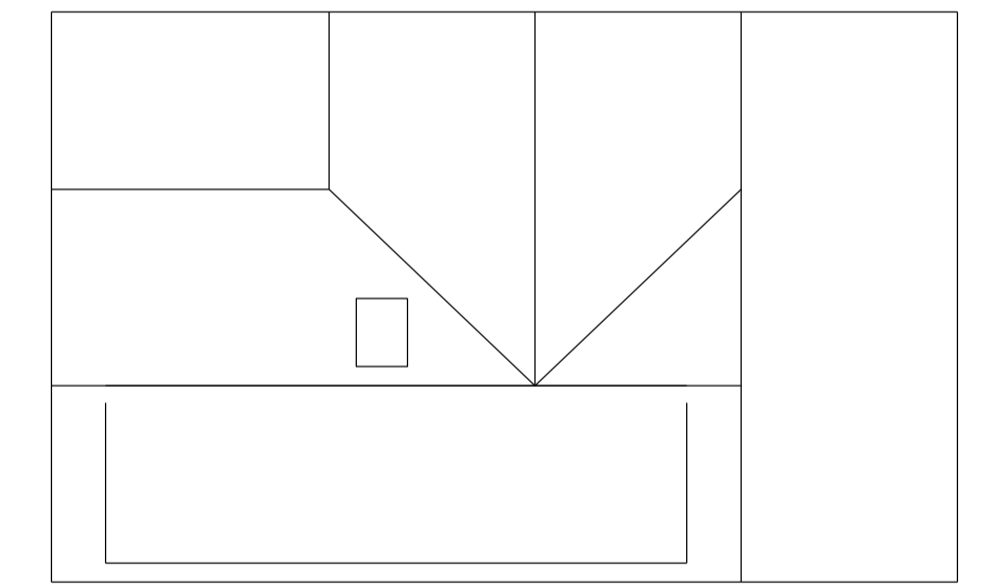

Proposed Roof Plan
1:100

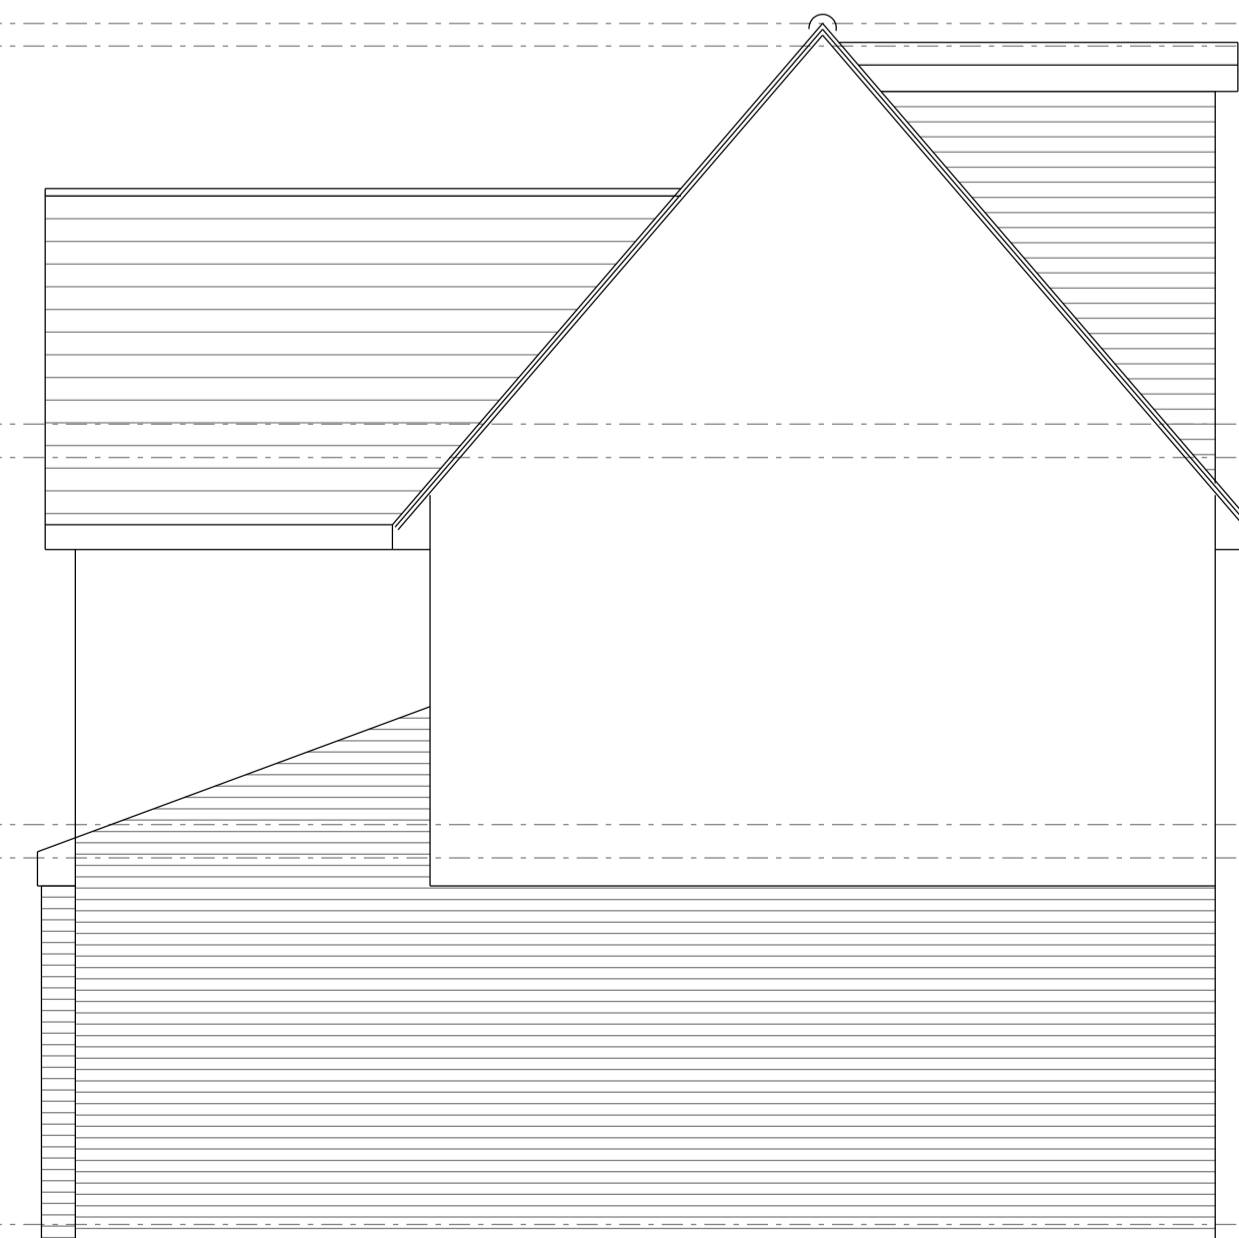

Proposed Side Elevation

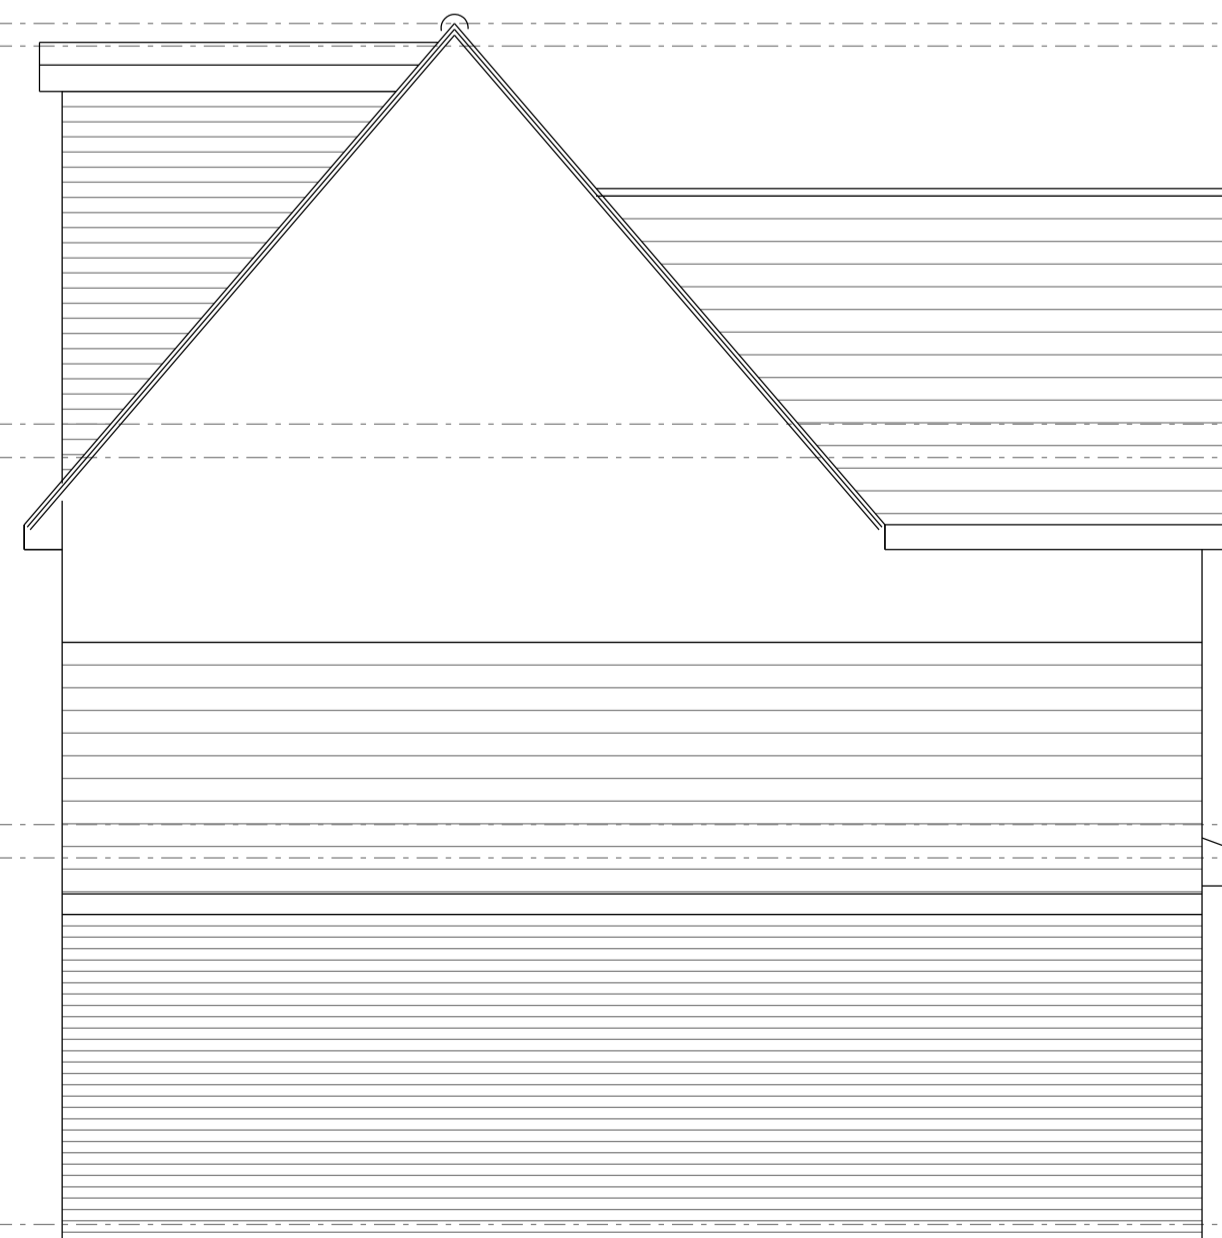

Proposed Side Elevation

pa design
Independent architectural services
52 Bailey Road | Leigh-on-Sea | Essex | SS9 3PJ | M:07790 069168

Project: 16 The Close Grays RM16 2XU
Client: Mr Canning
Drawing title: Proposed Plans & Elevations
Scale 1: 50@A1
Project number 23 690 Drawing number P02
Status: Planning Approval
Drawn by PSA

All dimensions must be checked on site and not scaled from this drawing.